

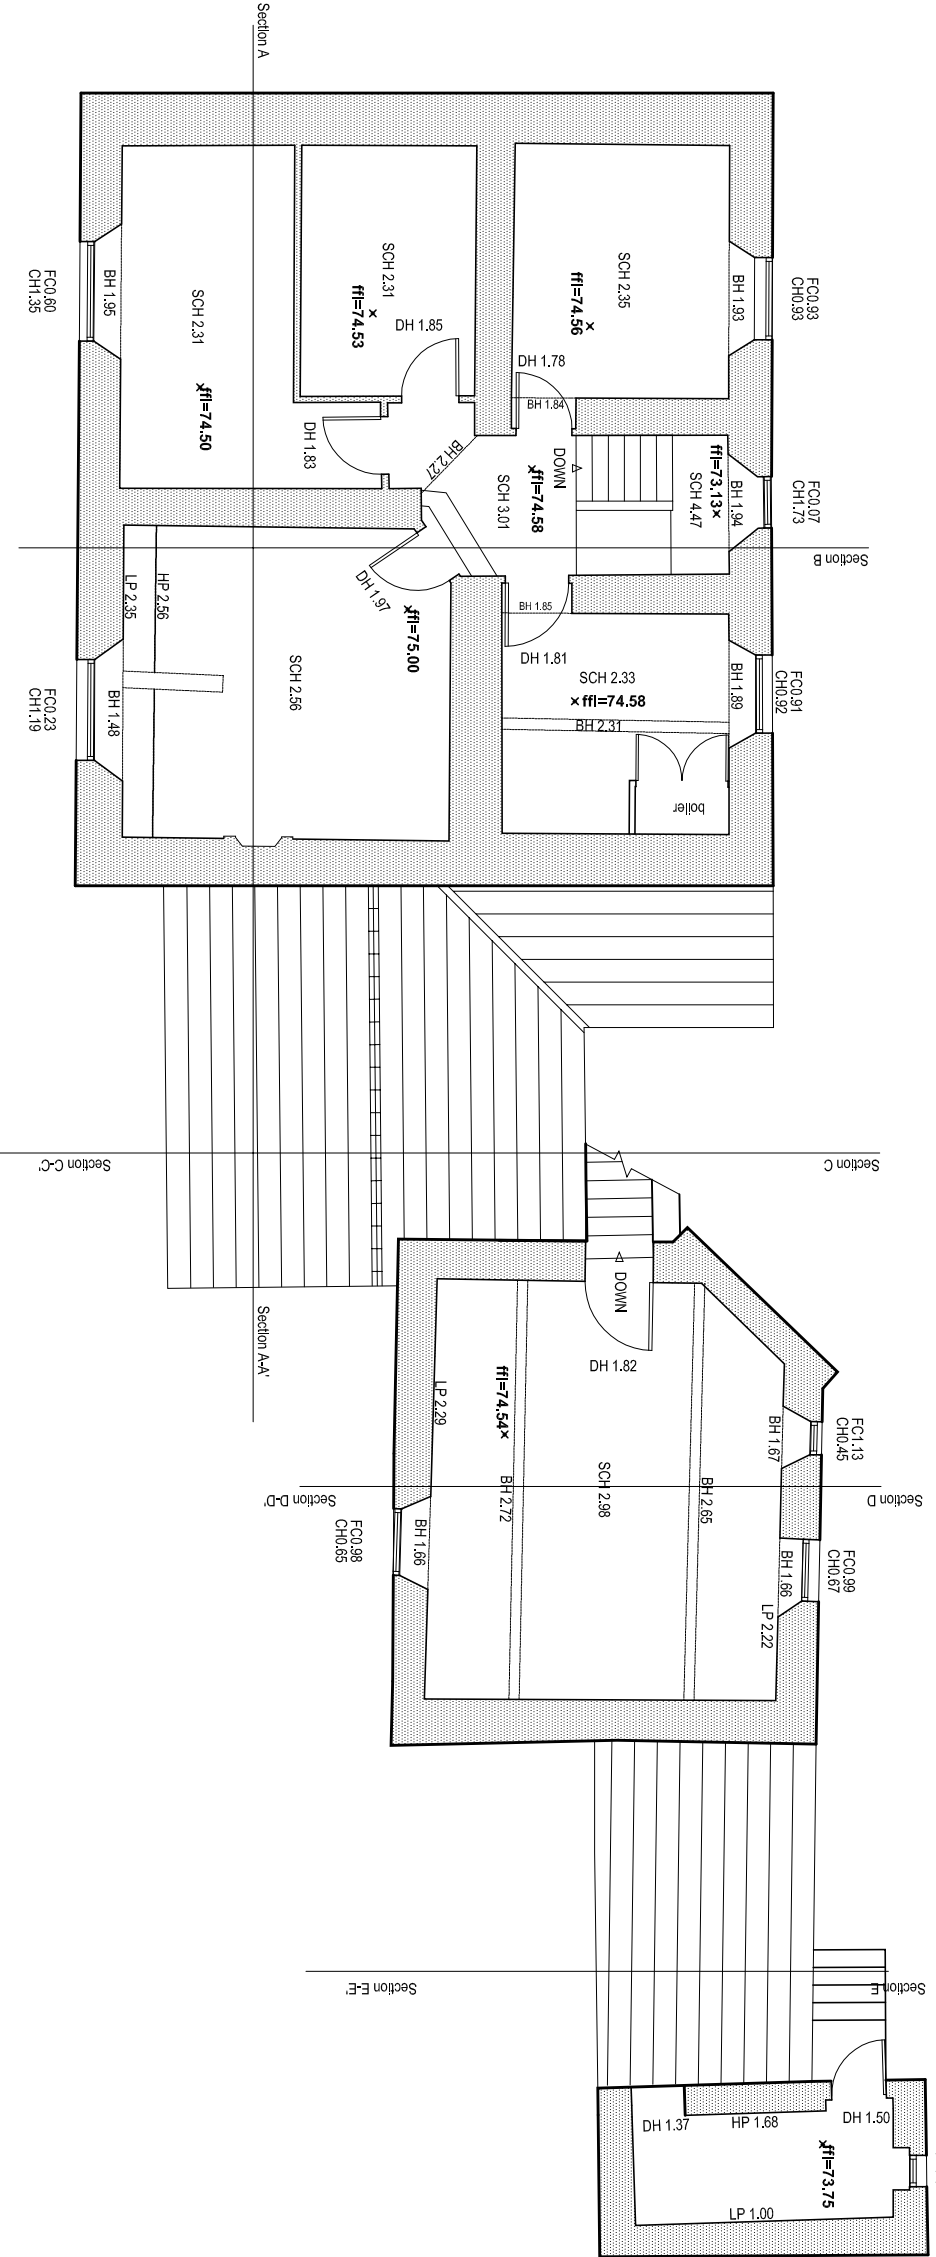
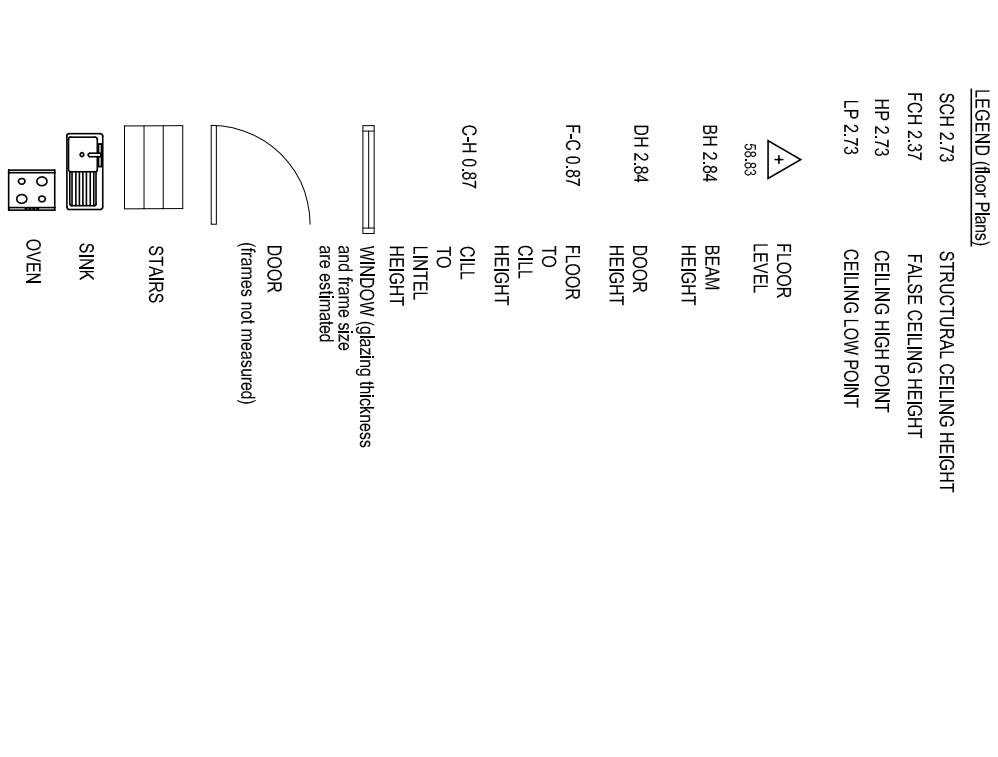


Copyright: All rights reserved. This drawing must not be reproduced without permission.
All work to be carried out in strict accordance with the Building Regulations and the British Standards
Contractor to verify all dimensions at the job prior to making any shop drawings or commencing any work
Within dimensions to be taken in preference to scaled off dimensions. If in case of any doubt please ask.
All work to be carried out in strict accordance with The Construction (Design and Management) Regulations 2015

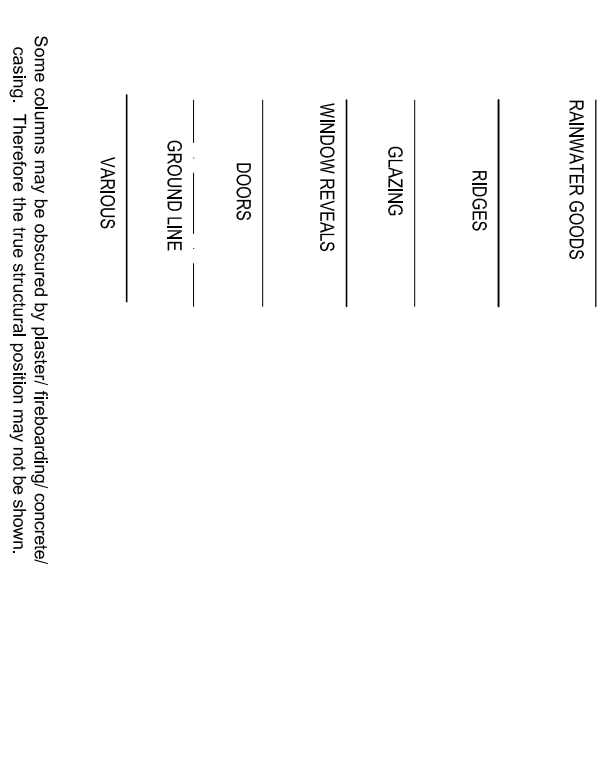

FIRST FLOOR PLAN 1:100

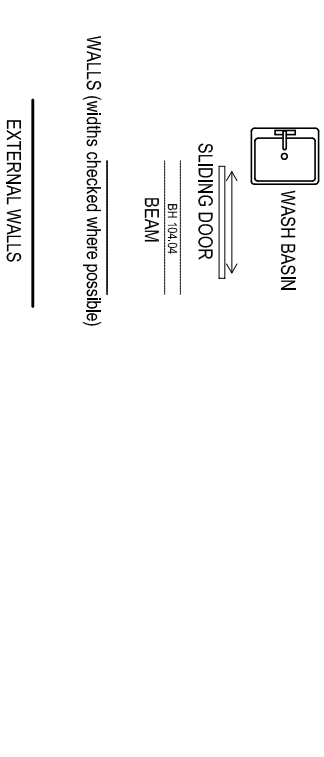

Amendments



Ian Pawson Ltd, 26 Essex Street, Barnetby, Yorkshire, BB16 5DT
Tel: 01782 814148
E-mail: info@ianpawson.com
www.ianpawson.com

Project:
Proposed Alterations To
Fields Farm, Sawley Road, Girdleton BB7 4QS

Existing Floor Plans

Scale: 1:50 @ A1 Drawing No. Am.
By: I Pawson
Date: July 2015 4
Job No. 1615

