




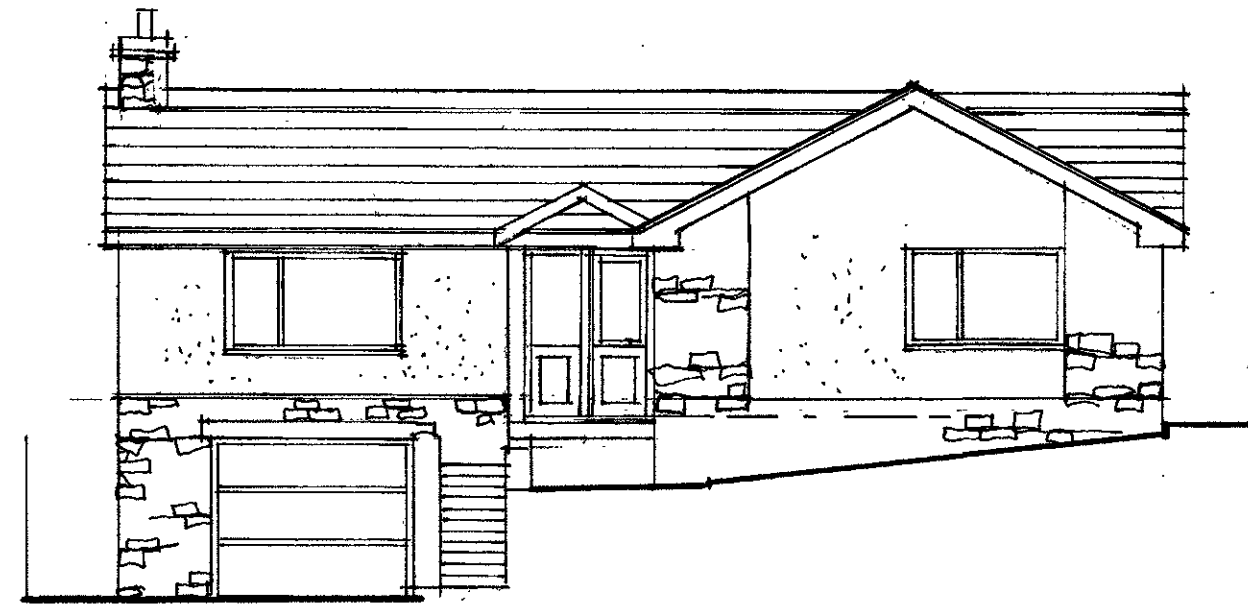


SOUTH ELEVATION

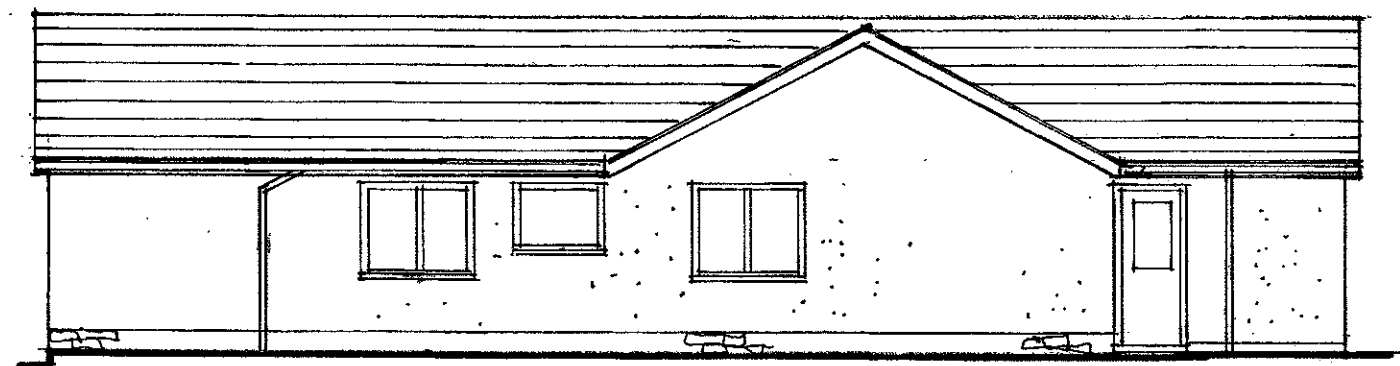


EAST ELEVATION

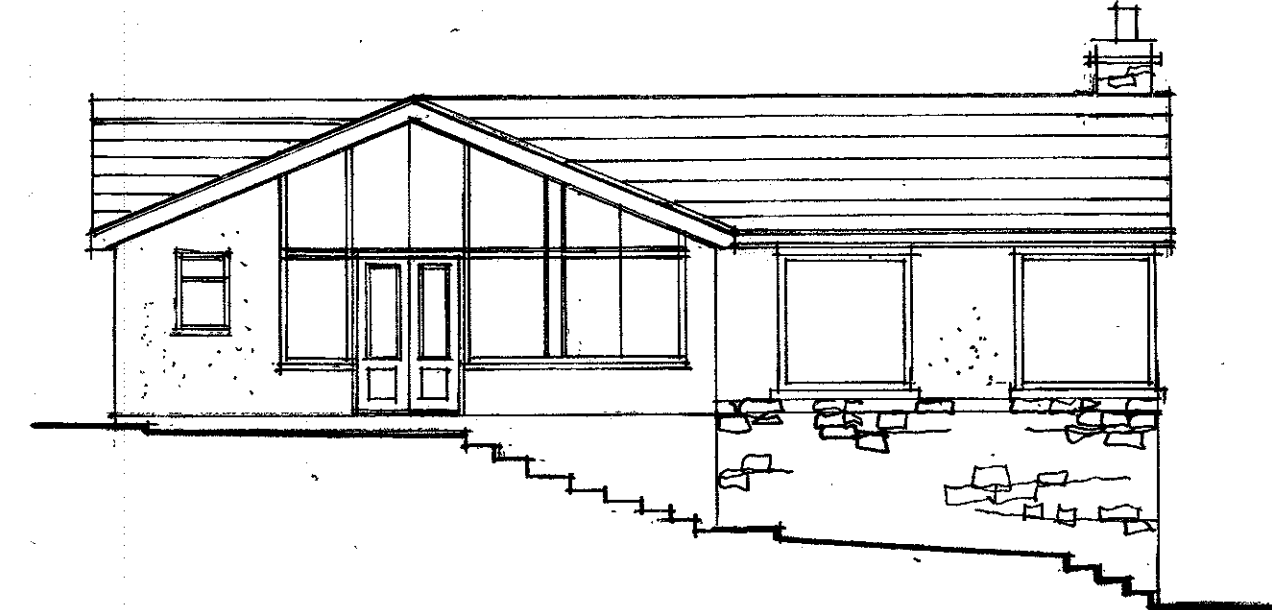

NORTH ELEVATION

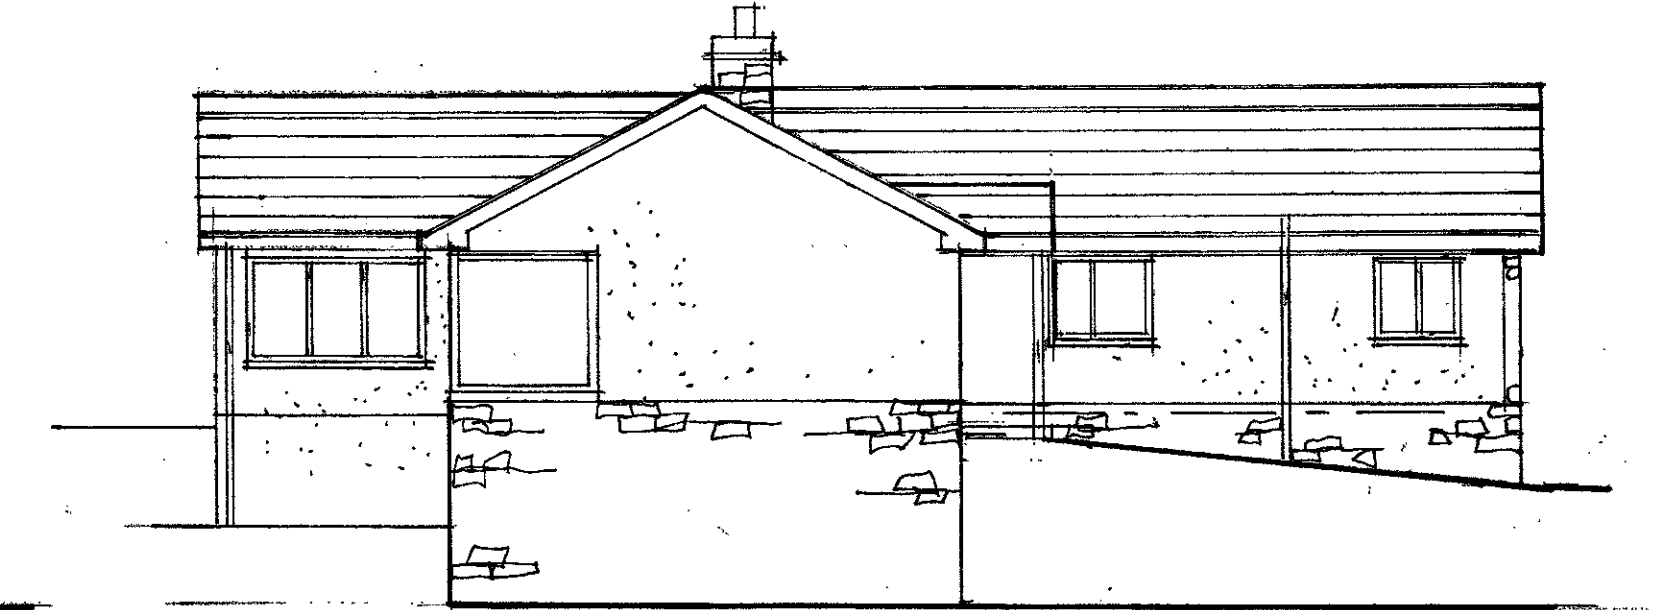

WEST ELEVATION

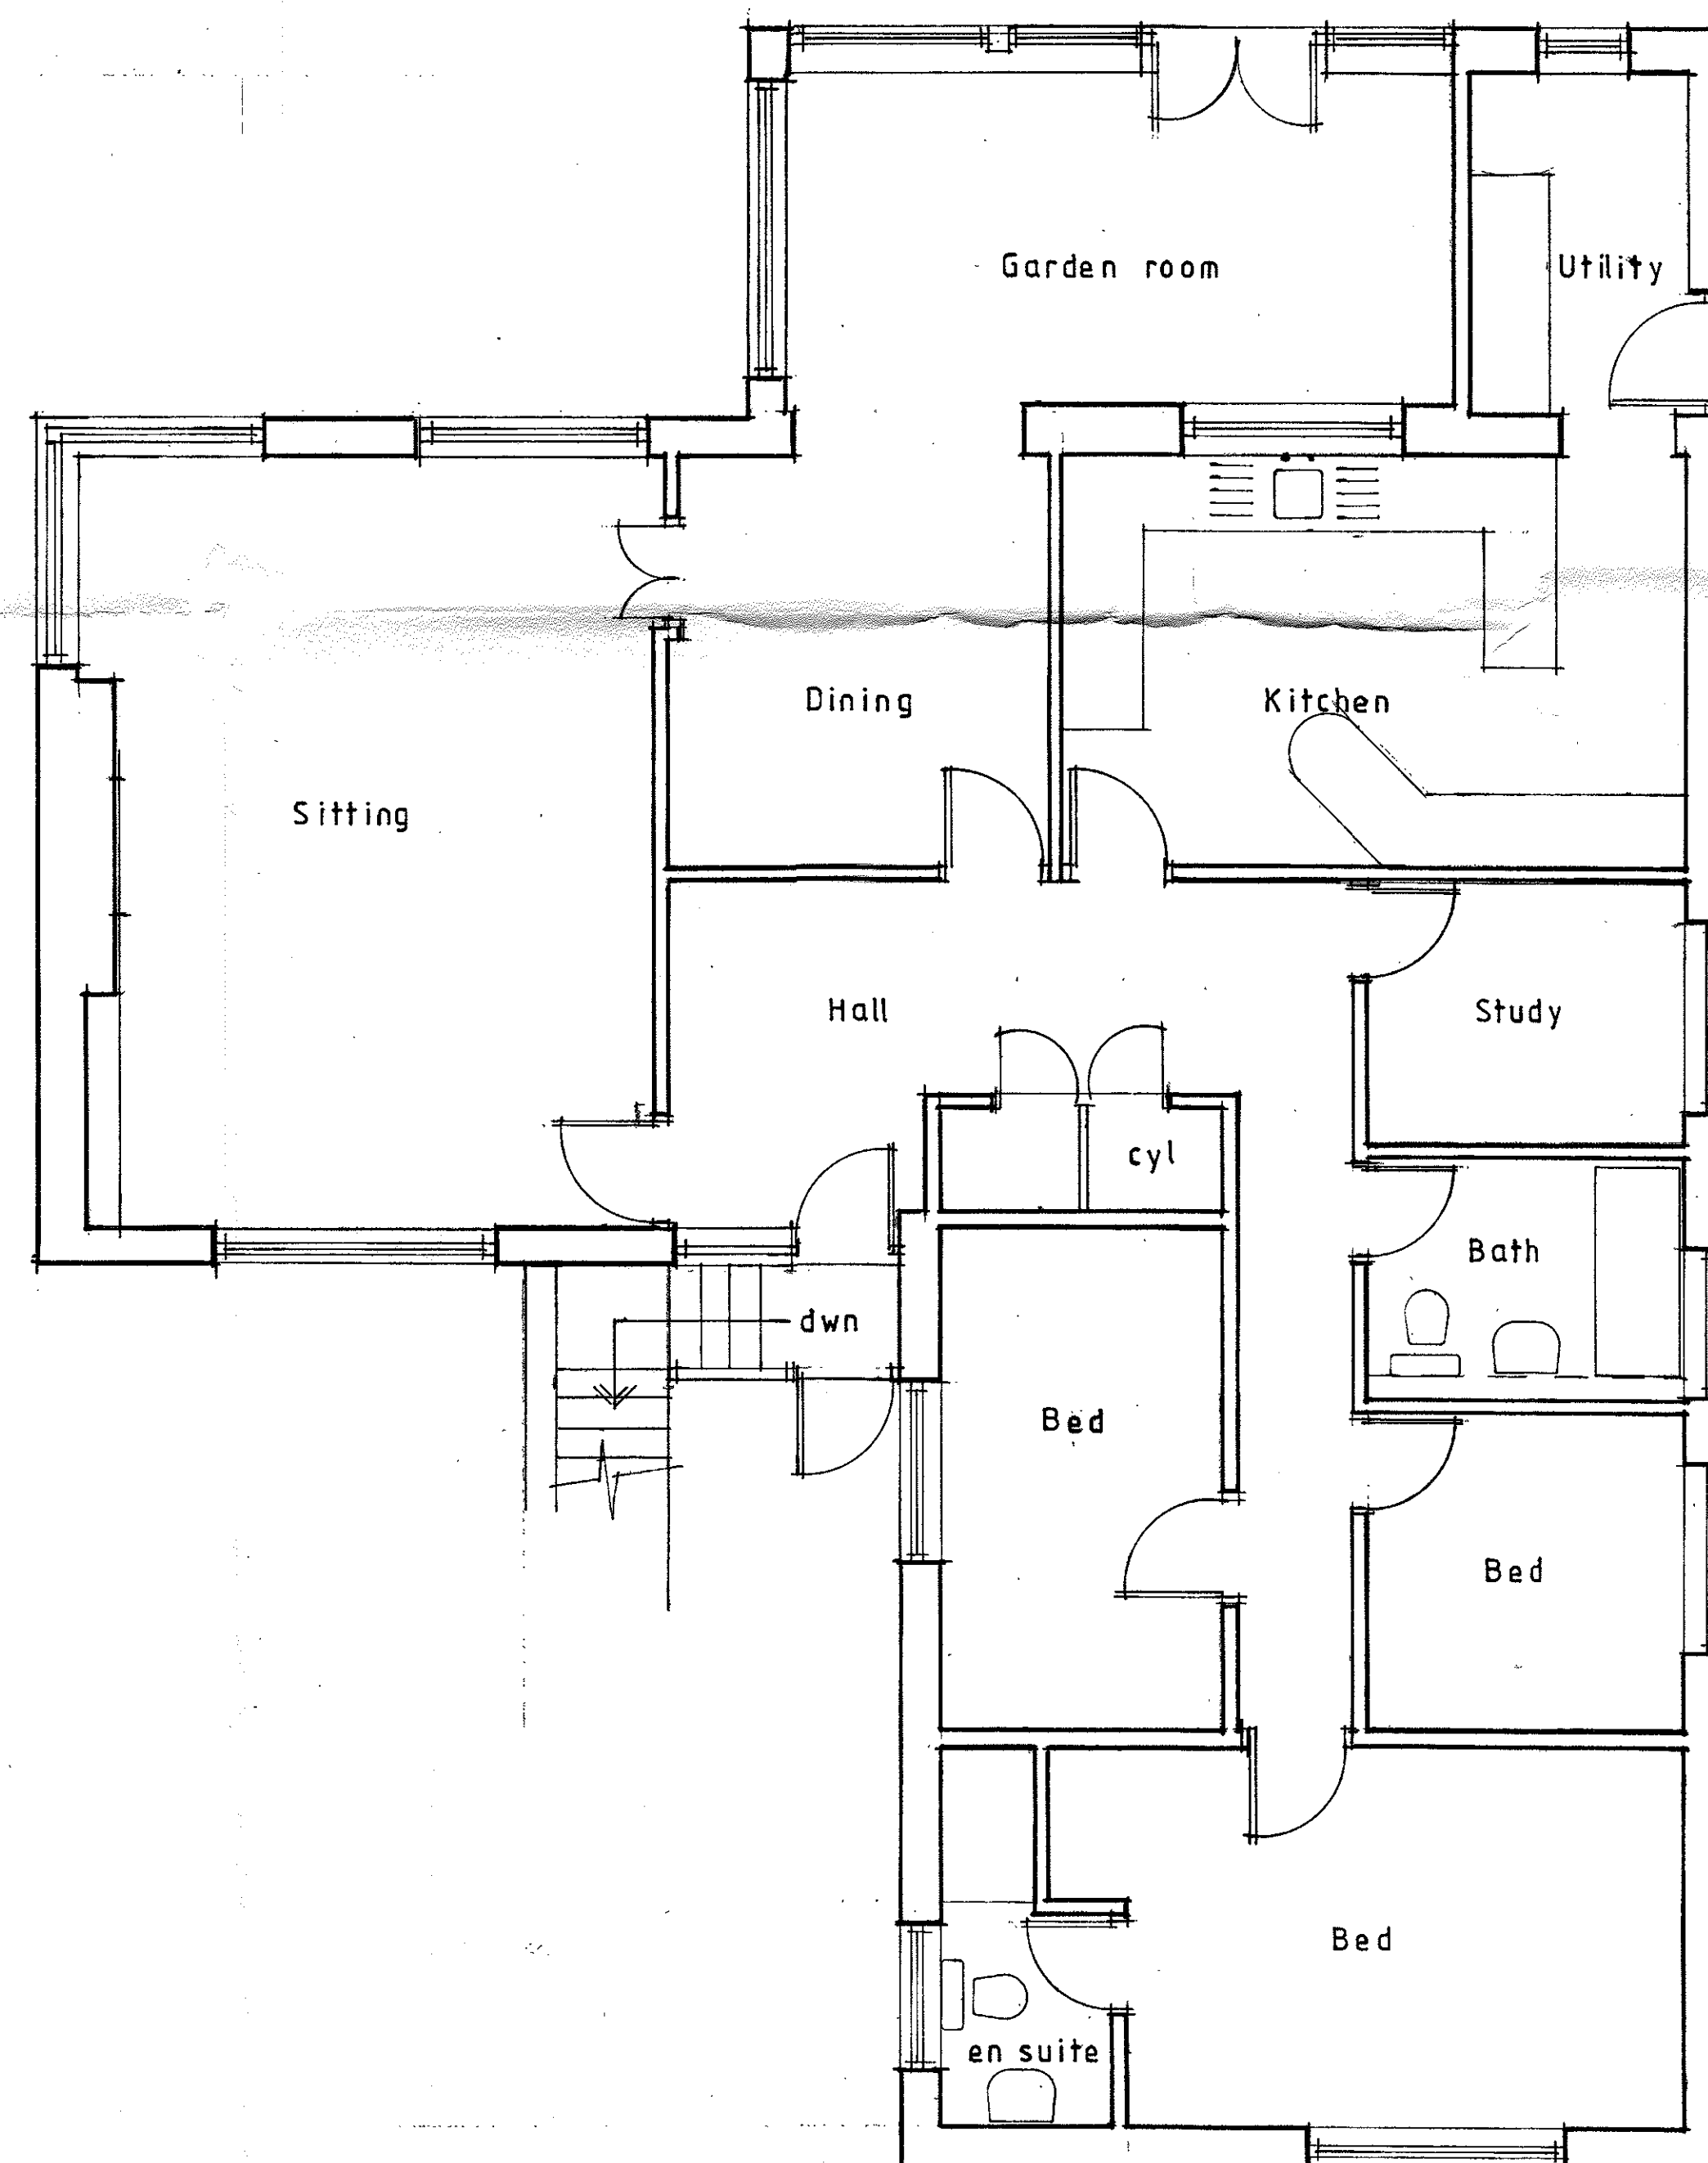

Client		
Mr and Mrs CORNER		
Job Title		
PROPOSED ALTERATIONS TO KIRKSTONE 80 MELLOR BROW MELLOR		
Drawing Title		
EXISTING PLAN & ELEVATIONS		
Scale	Date	Drawn
1:100 1:50	FEB 16	LKR
		
SUNDERLAND PEACOCK ARCHITECTS SUNDERLAND PEACOCK & ASSOCIATES LTD. HAZELMEDE, PHILICO ROAD, CLITHEROE, LANCASHIRE, BB7 2AG T 01206 423178 F 01206 427328 E info@sunderlandpeacock.com www.sunderlandpeacock.com		
5046 - 1		