




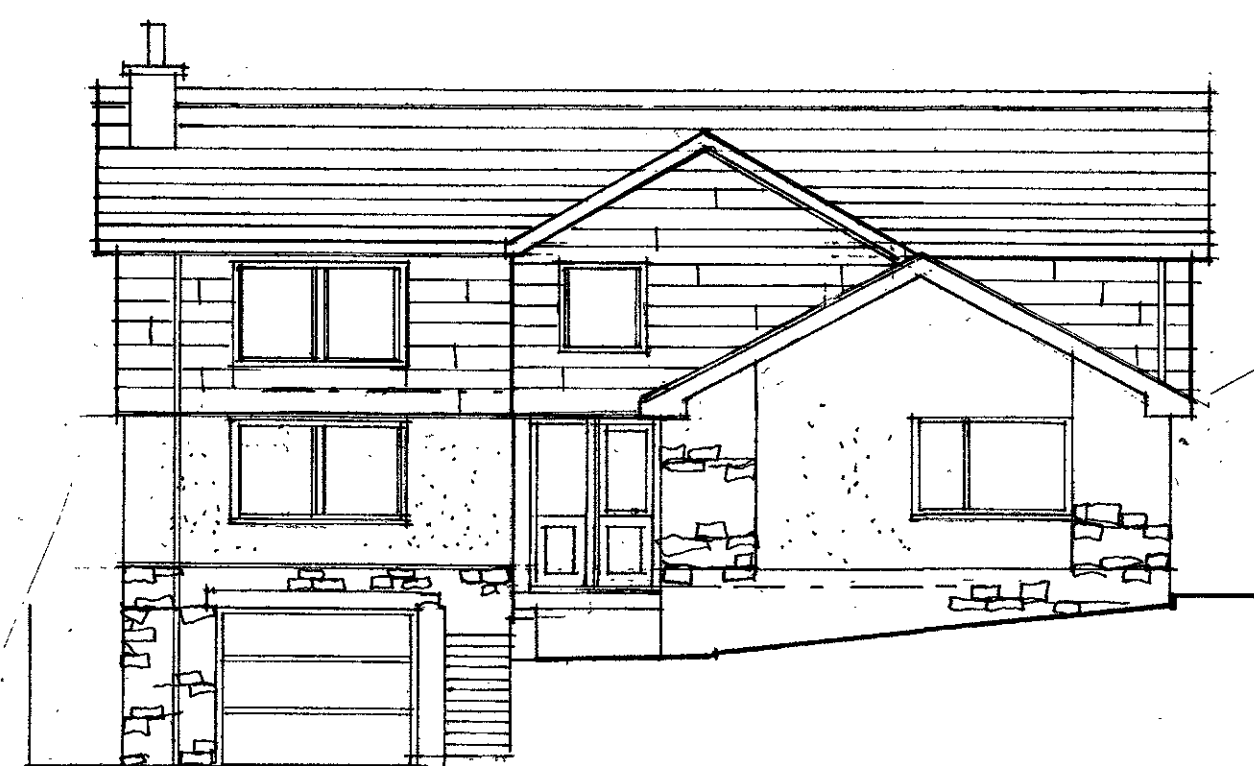


SOUTH ELEVATION 1:100

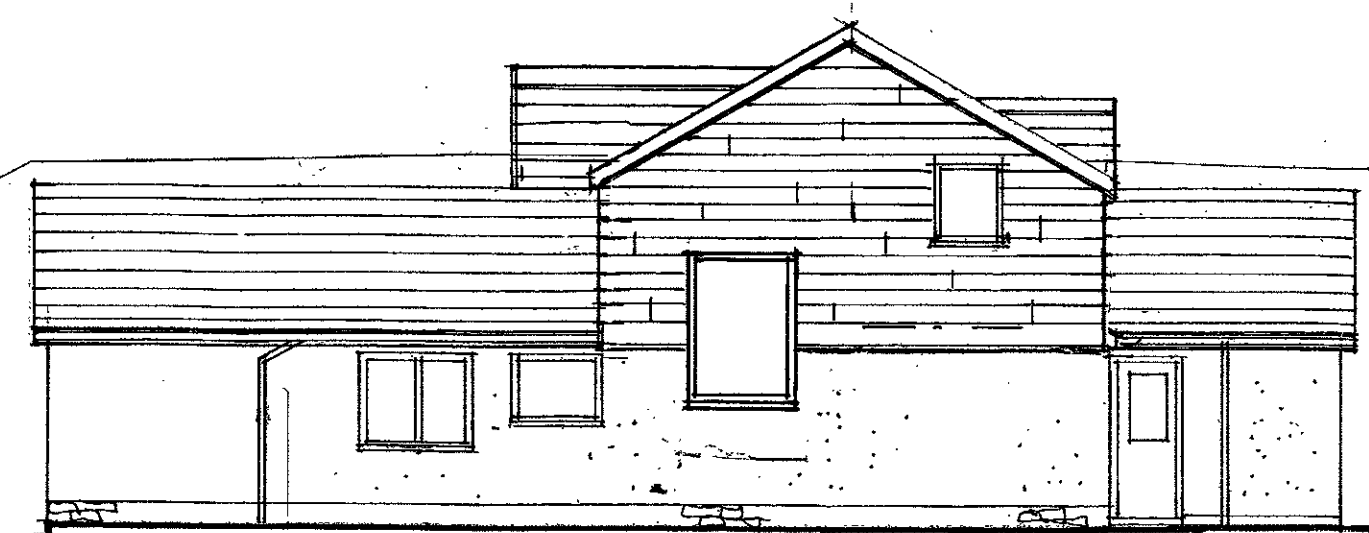


EAST ELEVATION 1:100

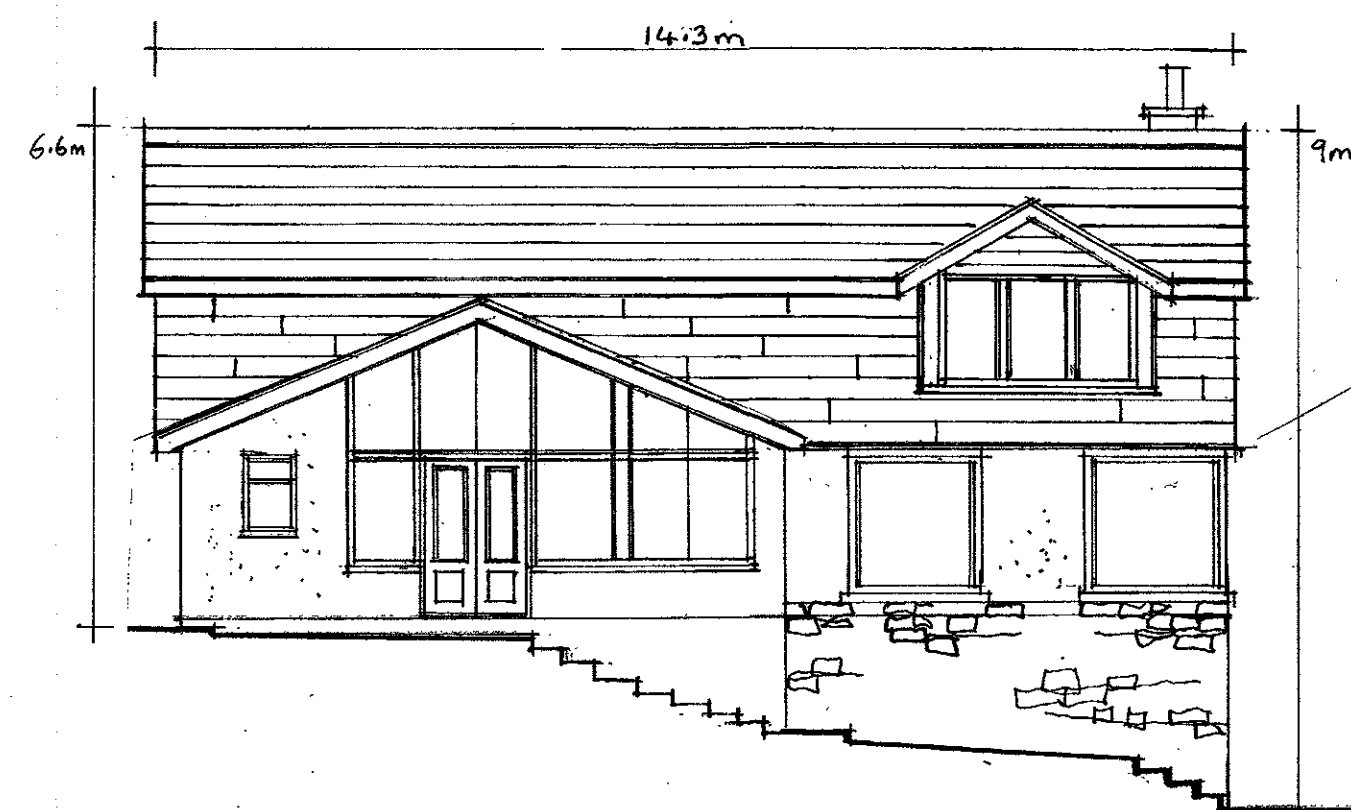


NORTH ELEVATION 1:100

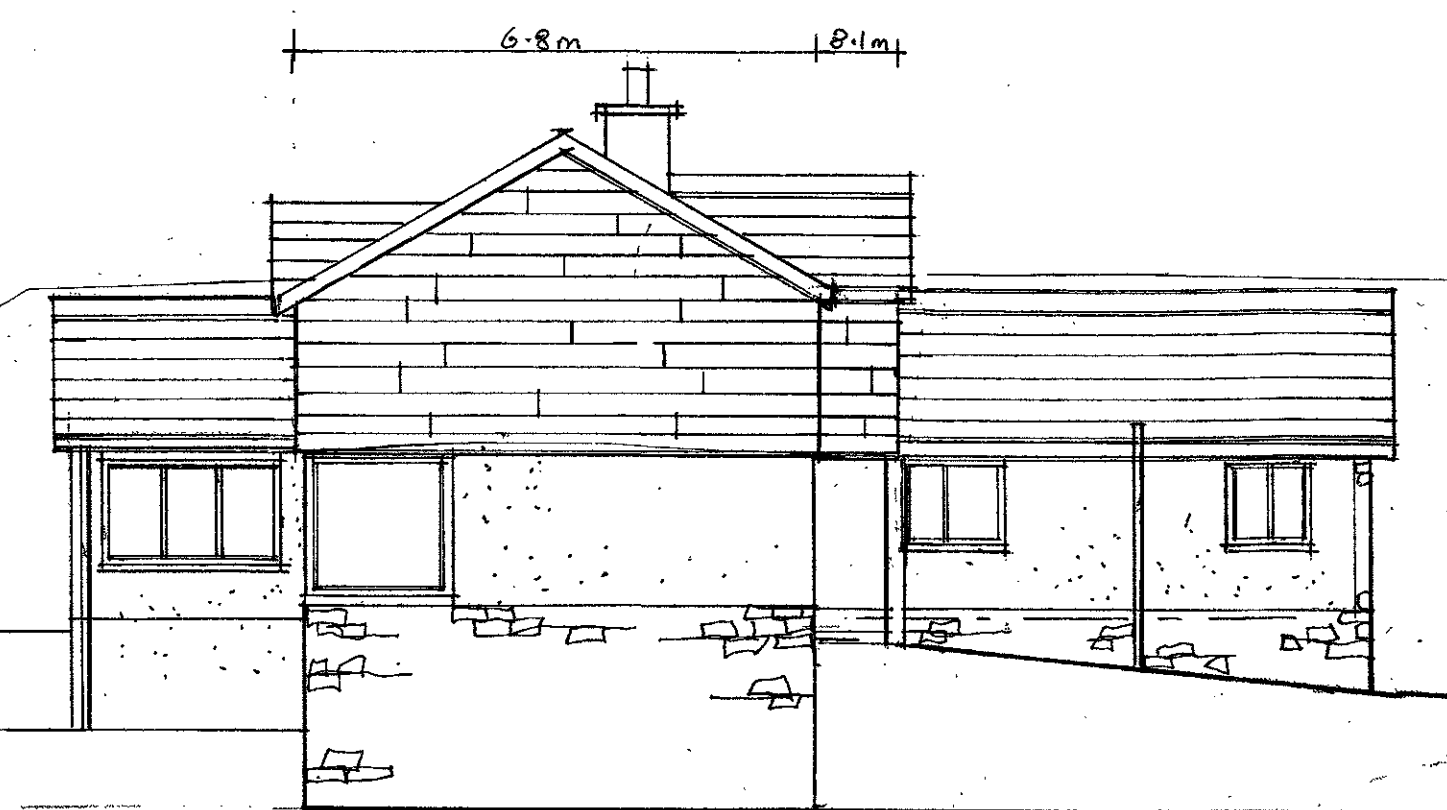

WEST ELEVATION 1:100

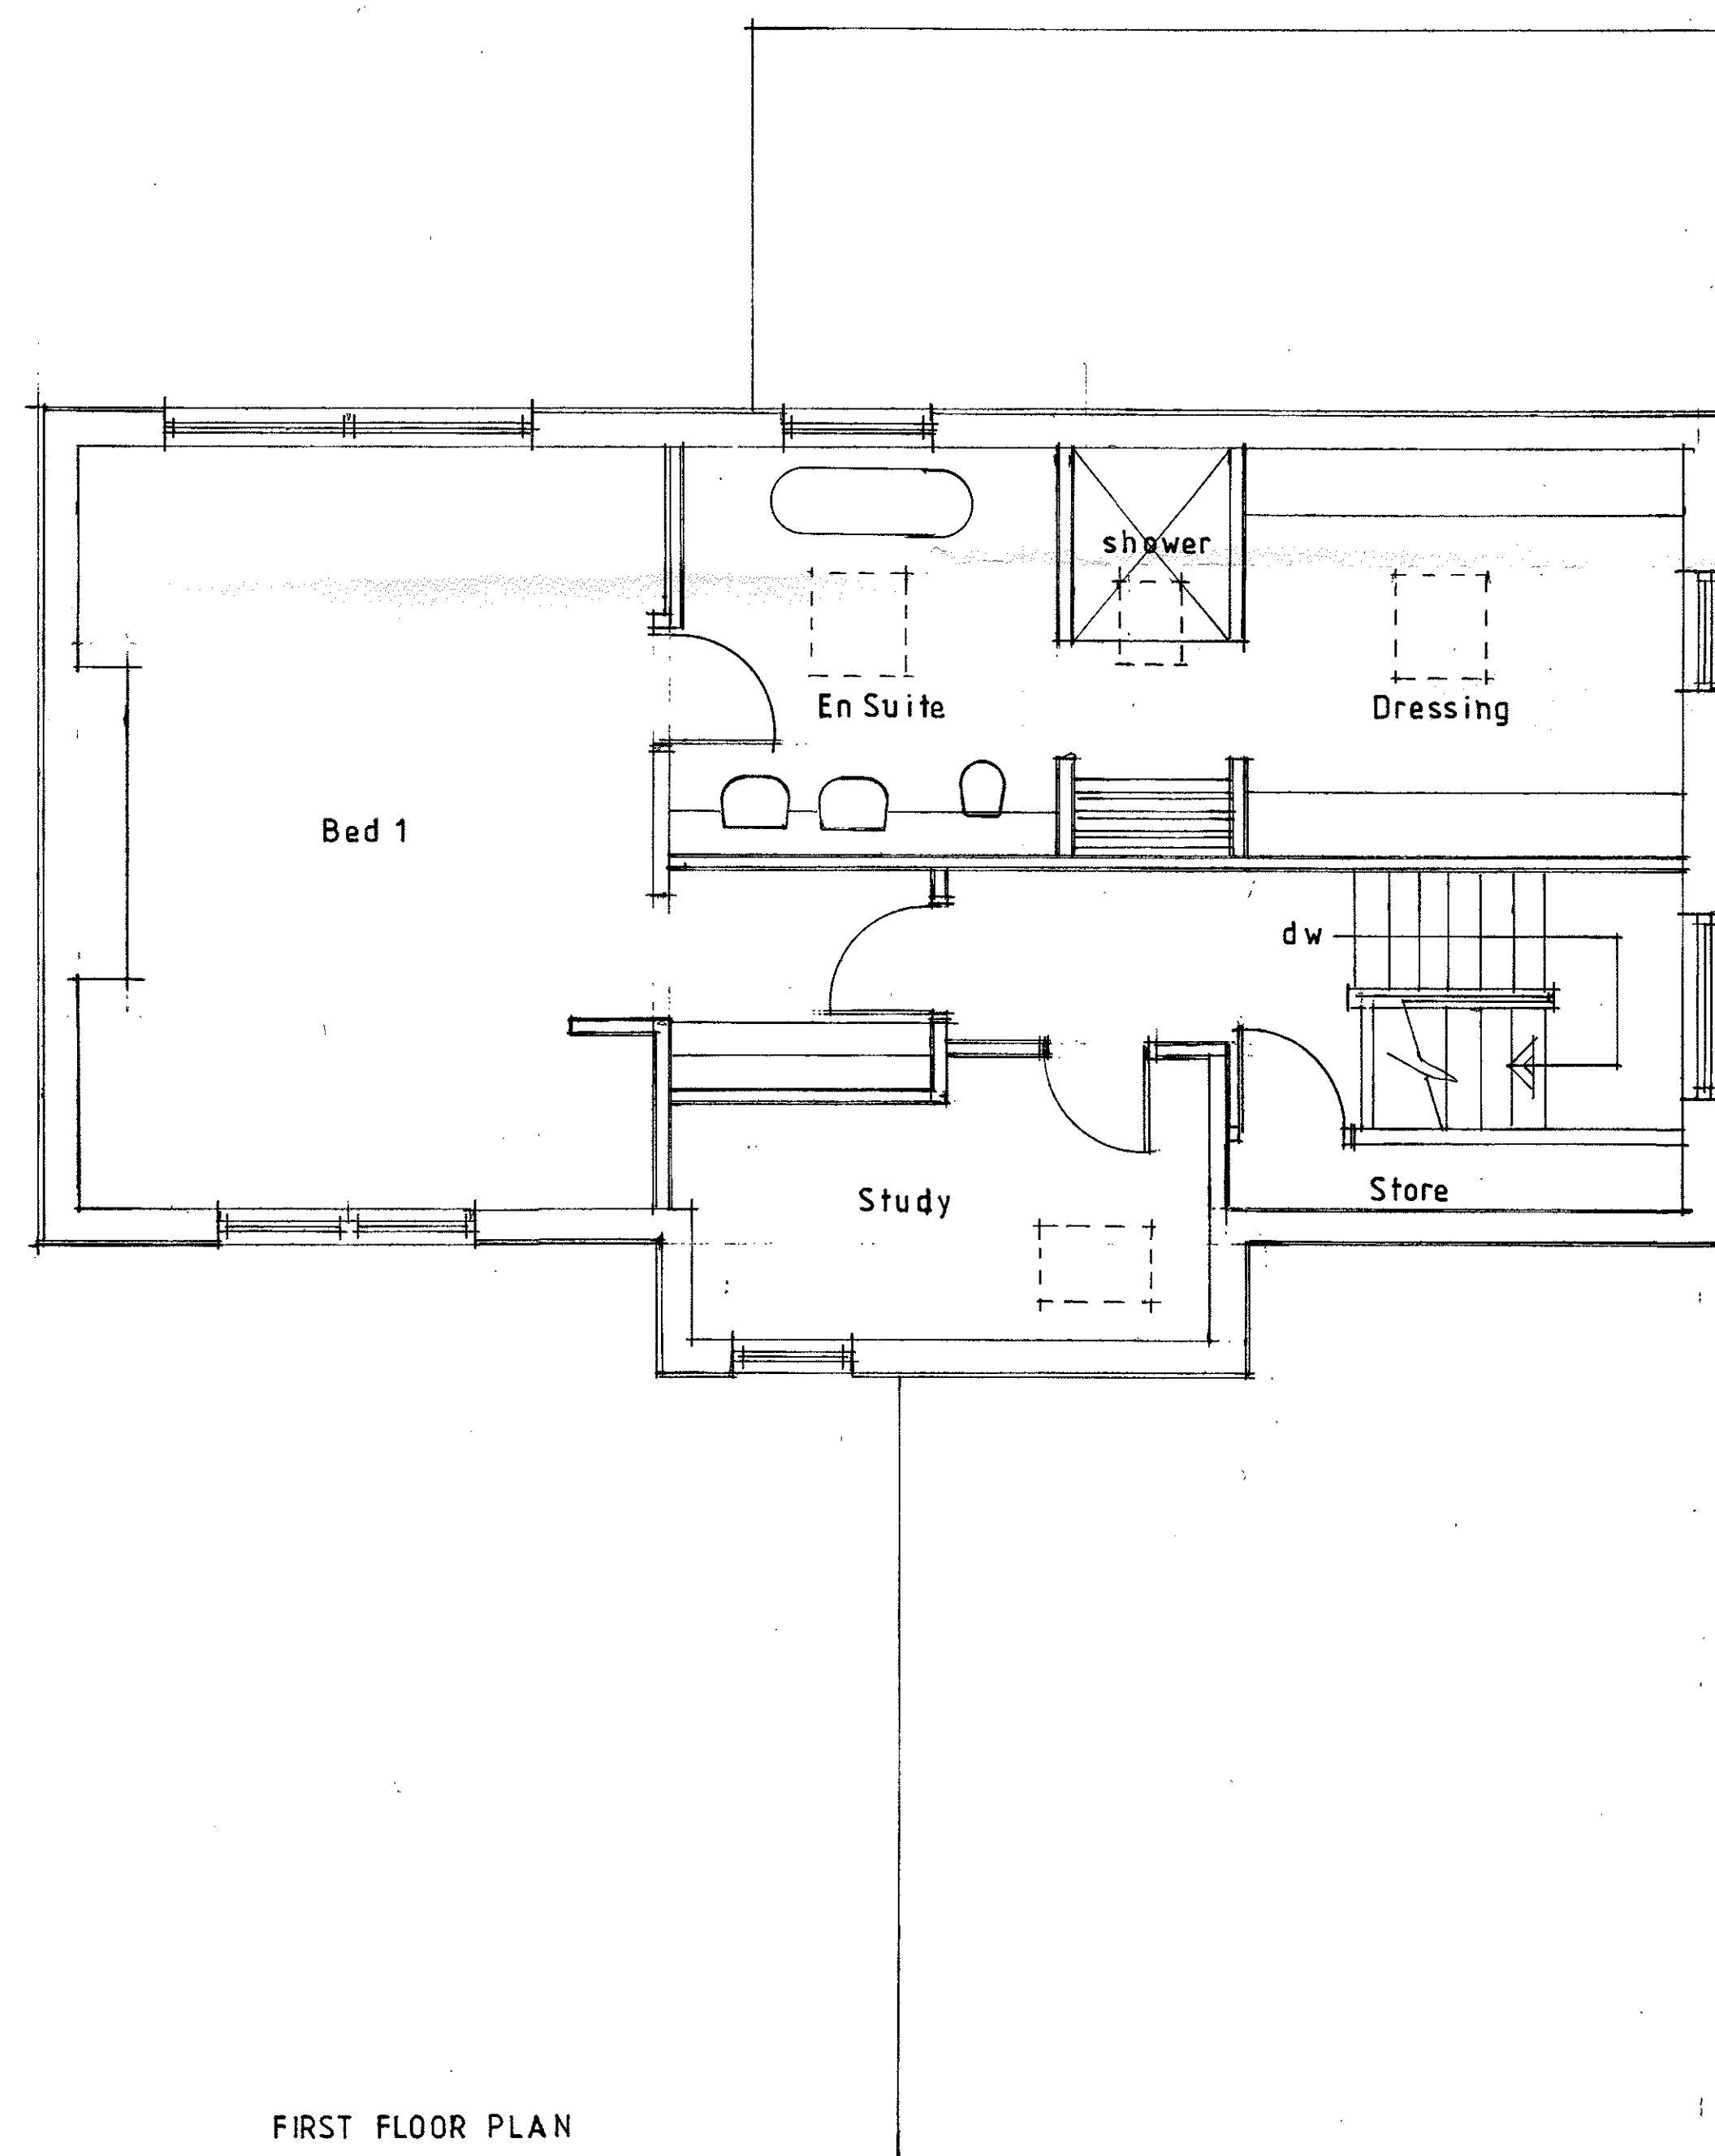

FIRST FLOOR PLAN

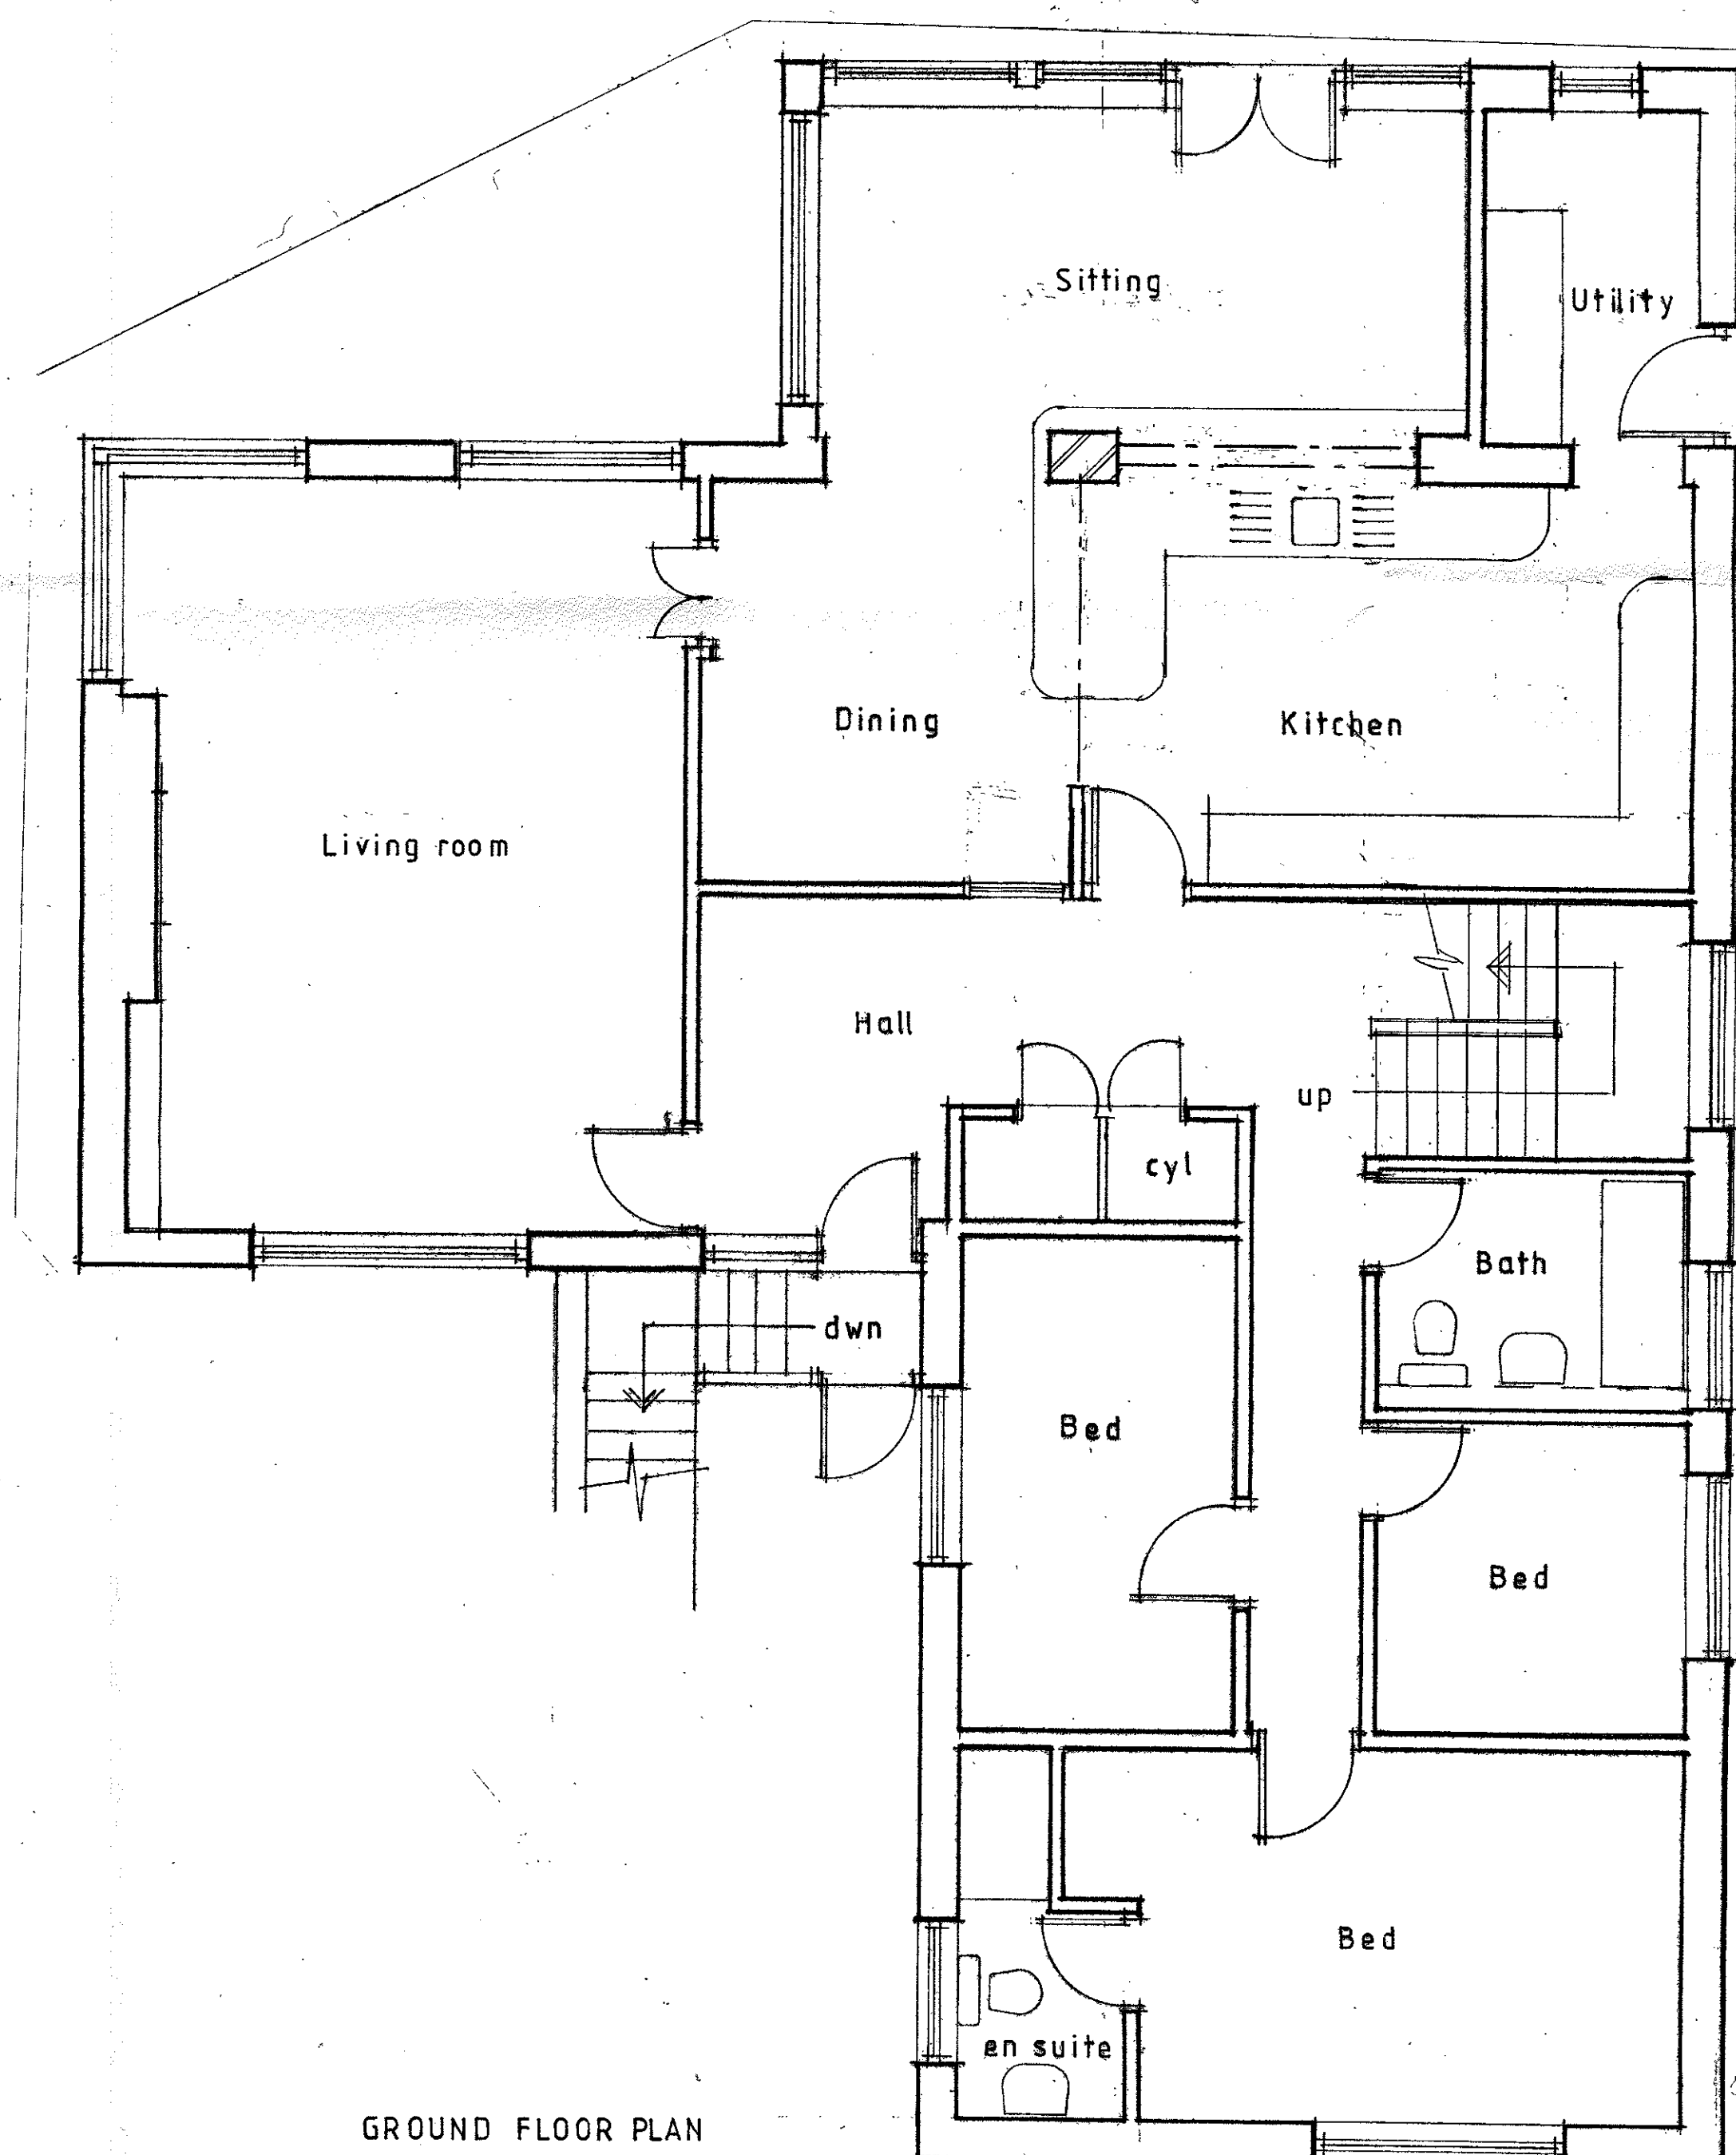

GROUND FLOOR PLAN

Client
Mr and Mrs P. CORNER

Job Title
PROPOSED ALTERATIONS TO
KIRKSTONE
80 MELLOR BROW
MELLOR

Drawing Title
PROPOSED PLANS

Scale
1:50/1:100

Date
Mar 16

Drawn
LKR



SUNDERLAND PEACOCK & ASSOCIATES LTD.
SUNDERLAND PEACOCK & ASSOCIATES LTD.
HAZELWIRE, PIMLICO ROAD, CLITHEROE,
LANCASHIRE, BB7 2AG
T 01200 423179 F 01200 427328
E info@sunderlandpeacock.com
www.sunderlandpeacock.com

spa
ARCHITECTS

