



Existing North Facing Elevation 1:50




Existing South Facing Elevation 1:50

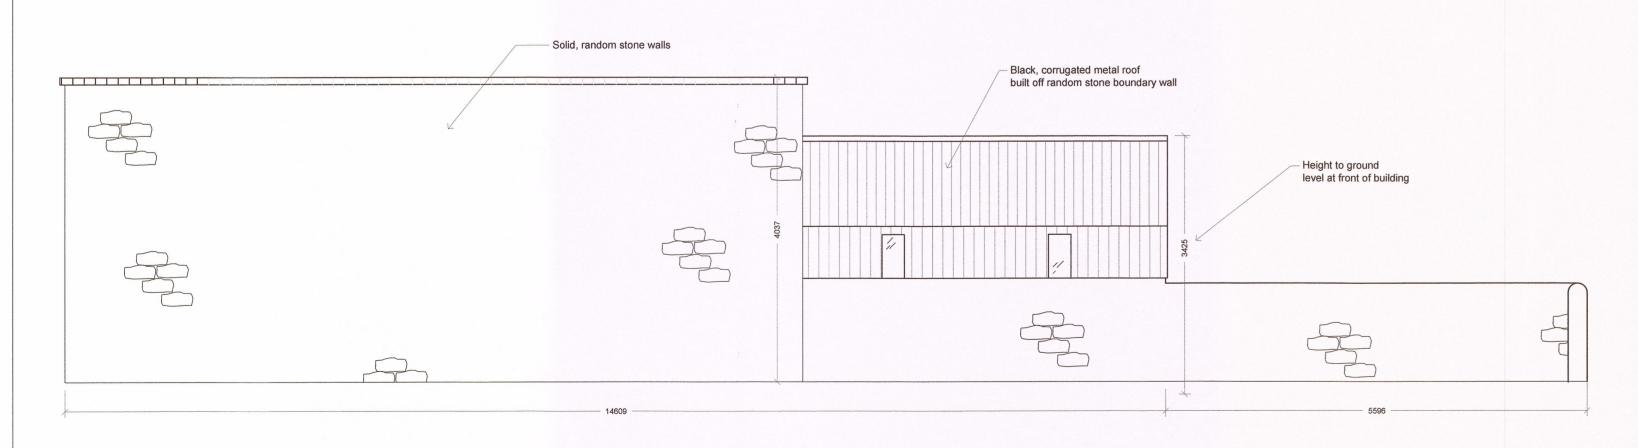

Existing Site Plan 1:200

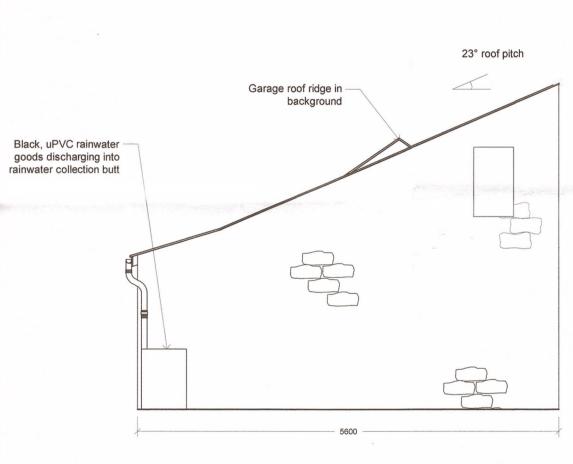

Existing West Facing Elevation 1:50

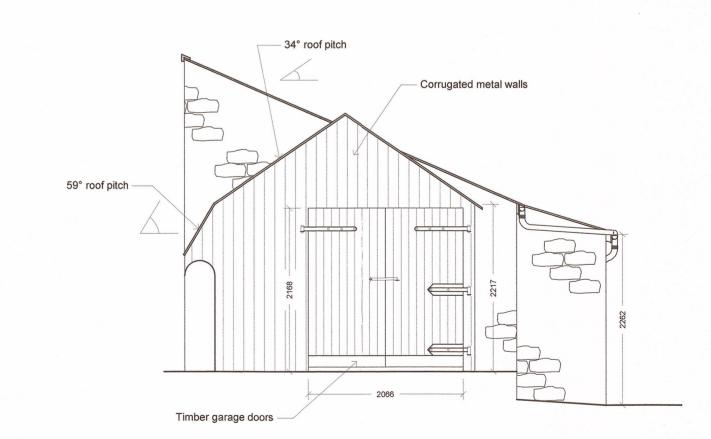

Existing East Facing Elevation 1:50

3201603218

Notes:

All work is to be carried out to the latest current British standards Codes of Practice and recognised working practices.

All work and materials should comply with Health and Safety legislation.

All dimensions are in millimetres where explicitly shown otherwise.

The contractor should check and certify all dimensions as work proceeds and notify designer of any discrepancies.

Do not scale off the drawings, if in doubt ask.

Project:
Proposed Garage at
2 Cowper Place
Sawley
Clitheroe
Lancashire
BB7 4LE

Title: Existing Floor Plan, Elevations and Site Plan

Drawing No: P/01

Drawn: RB

Client: Mr G. Baines

Date: 21.12.2015 Scale: 1:50/200 @ A1