



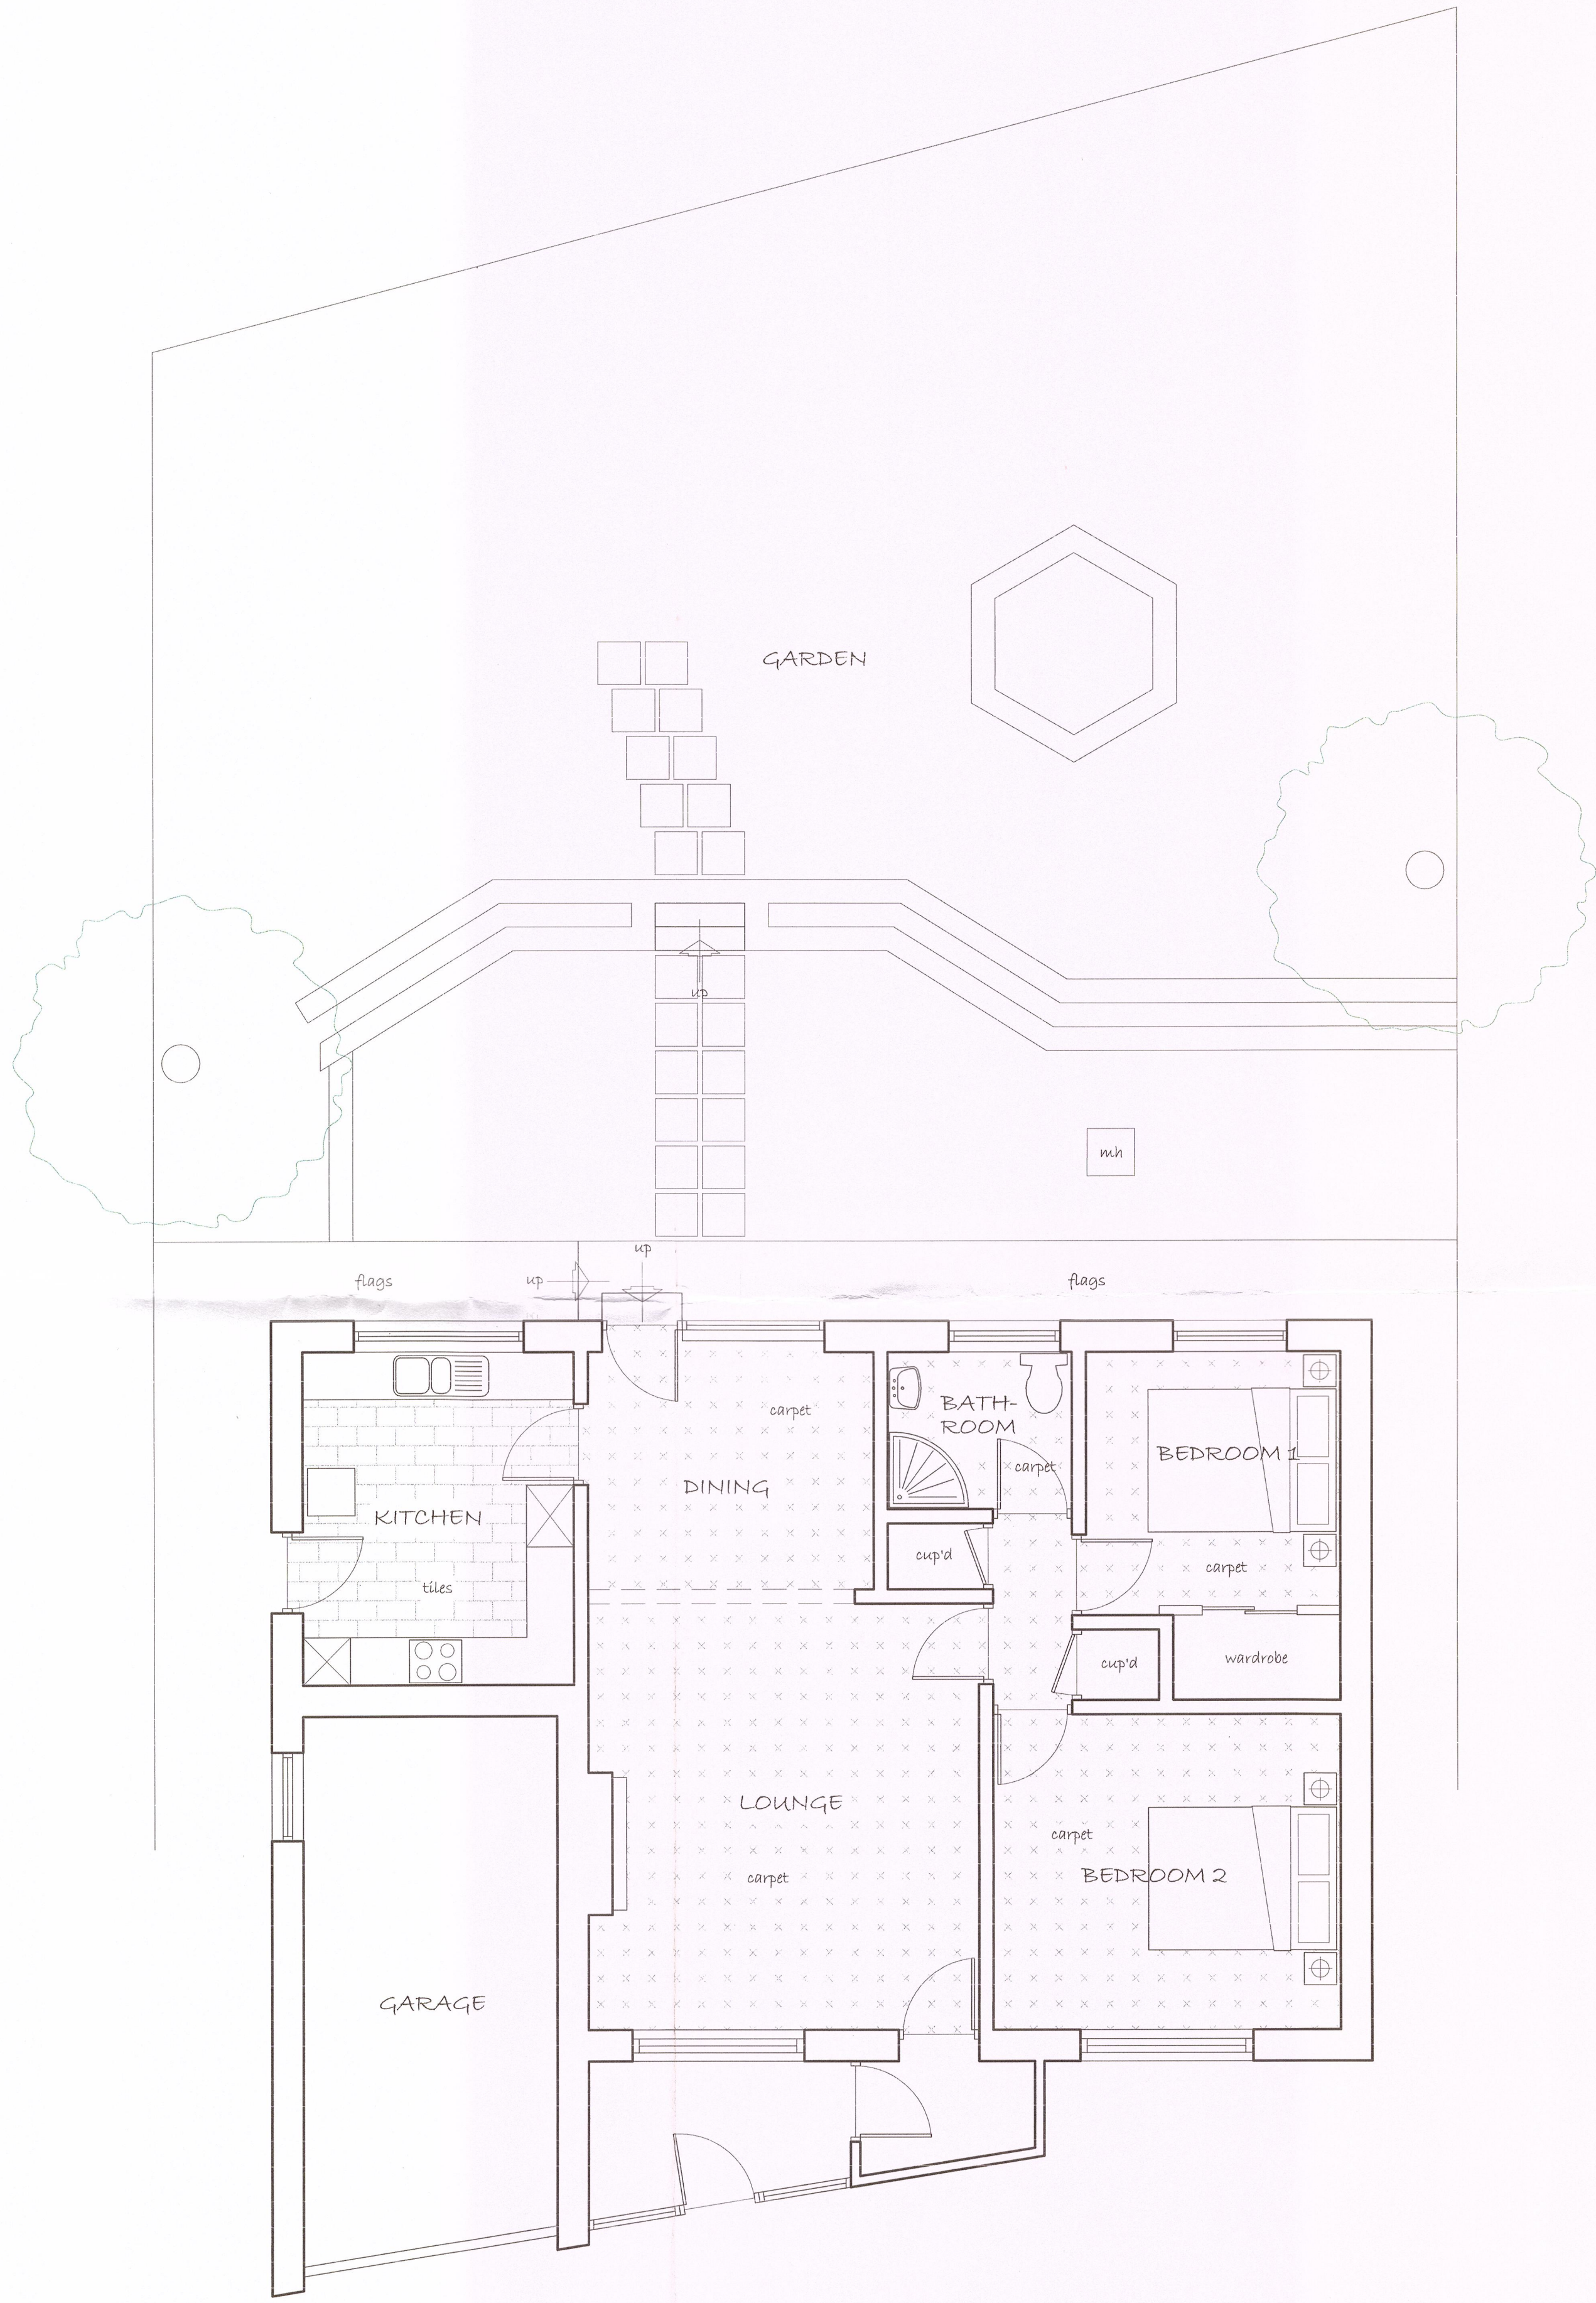

Existing Ground Floor Plan

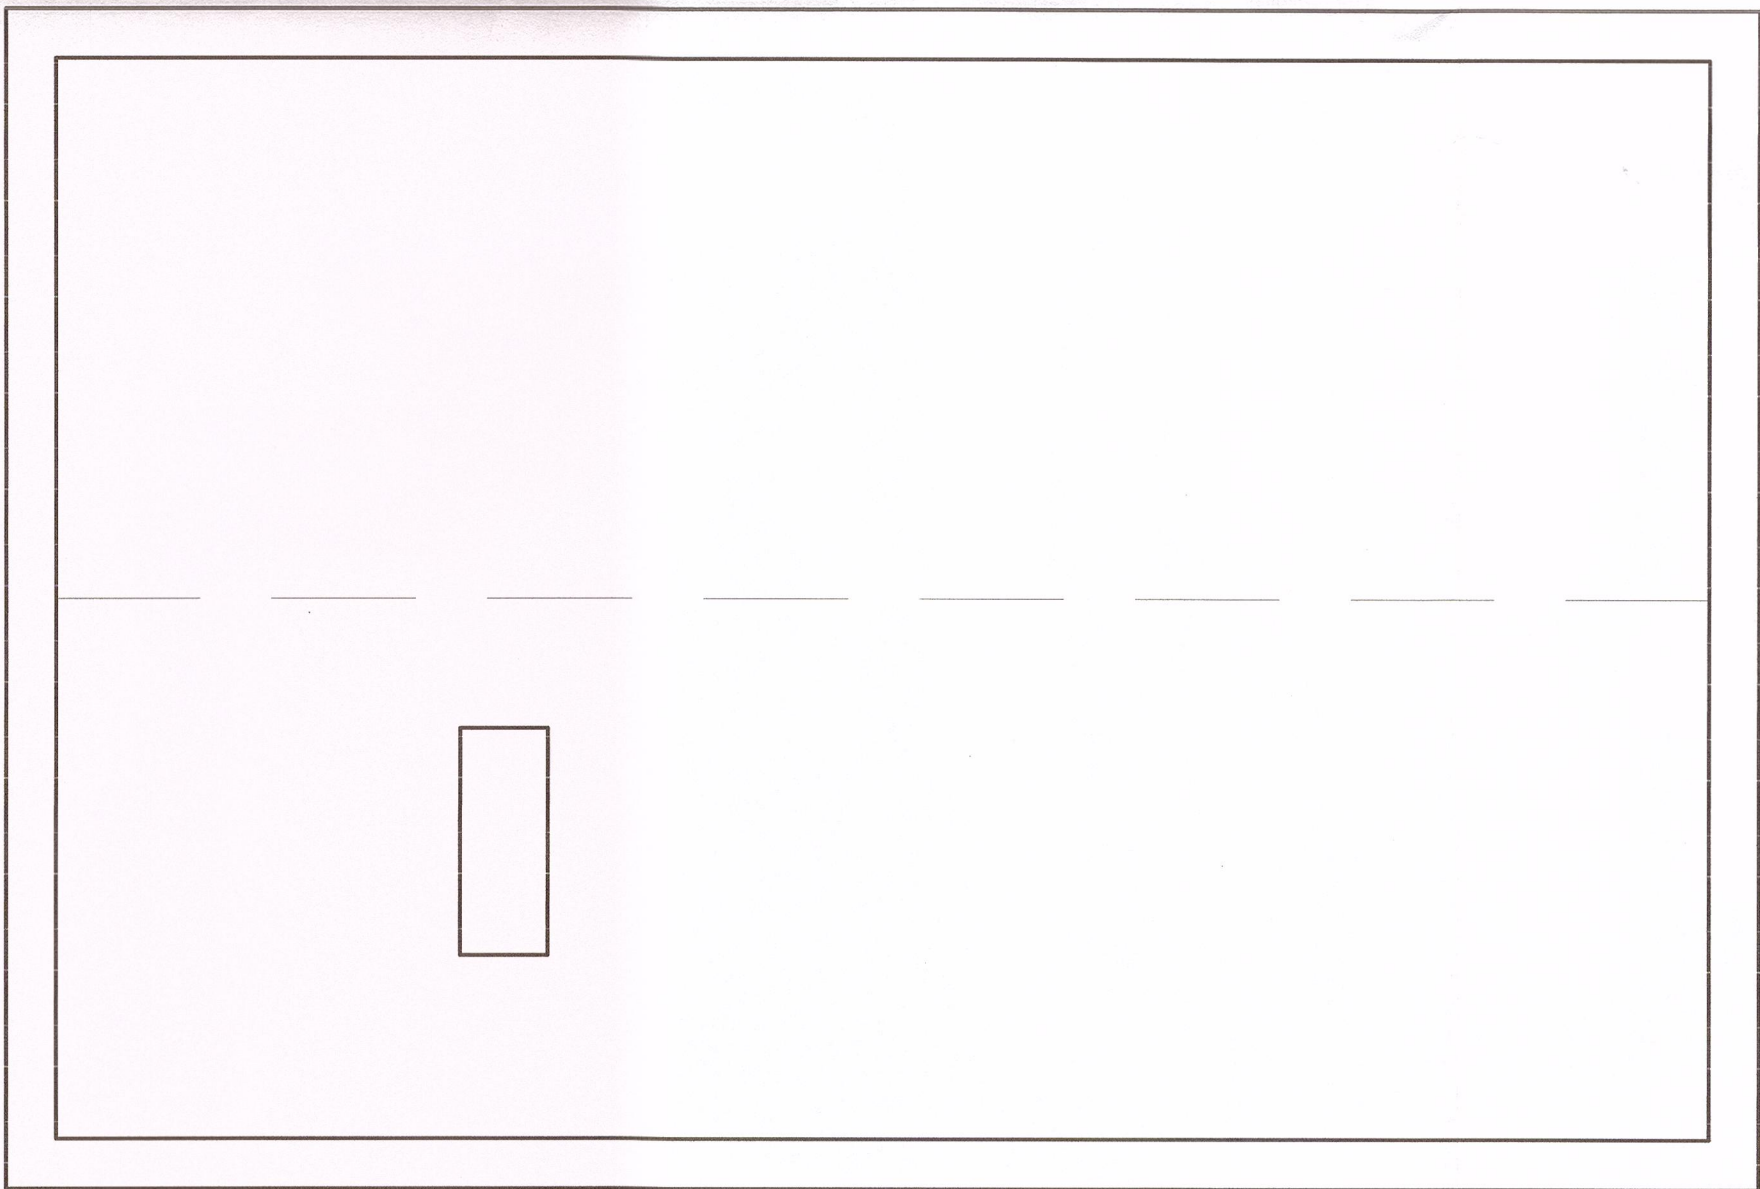

Existing First Floor Plan

320160327P

DWG. DESCRIPTION
Existing Floor Plans

JOB TITLE
10 The Hazels,
Blackburn,
BB1 9HZ

CLIENT
Bernie Fitzmaurice

DWG. BY	SCALE	1:50 @ A1
DATE	DWG. No	REV.
September 2015	1161.01	A

Imd
and Associates Ltd

1 Sentinel Court, Wilkinson Way
Off Haslingden Road
Blackburn, Lancashire
BB1 2EH

Tel: 01254 696989 Fax: 01254 689880
Email: info@imdandassociates.co.uk

SCALE IN METERS 1:1

