



320160327P

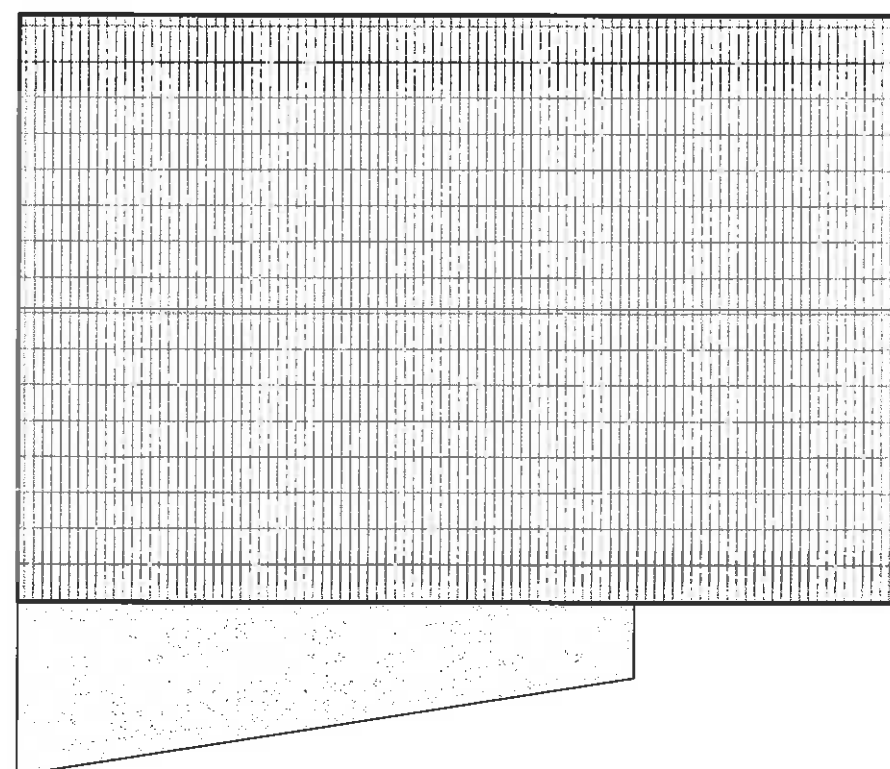


Existing Roof Plan

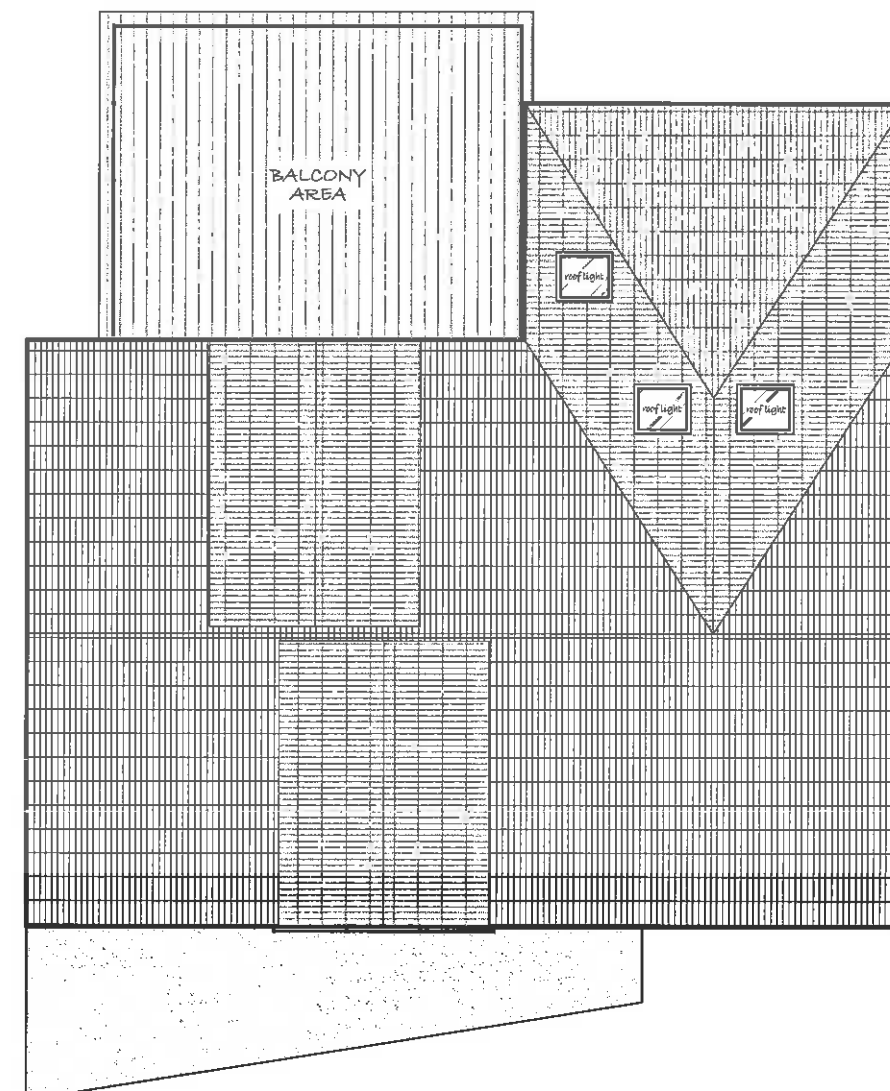

Proposed Roof Plan

SCALE IN METERS 1:1

 

DWG. DESCRIPTION
 Existing & Proposed Roof Plan

JOB TITLE
 10 The Hazels,
 Blackburn,
 BB1 9HZ

CLIENT
 Bernie Fitzmaurice

DWG. BY	SCALE	1:100 @ A3
DATE	DWG. No	REV.
December 2015	1161.06	

I m d l
 and Associates Ltd

1 Sentinel Court, Wilkinson Way
 Off Haslingden Road
 Blackburn, Lancashire
 BB1 2EH

Tel: 01254 696989 Fax: 01254 689680
 Email: info@imdlassociates.co.uk

NOTES
 This drawing is copyright and must not be reproduced without the written permission of the designer.
 Contractors are to check all sizes and dimensions before setting out any site or structure. Any errors or discrepancies to be reported to the designer.
 To be scale of this drawing
 REVISIONS
 Rev A: 11/12/15 11/12/15 11/12/15



Existing Front Elevation

320160327P



Proposed Front Elevation

new dormer with tiles to match existing
 bi-folding doors
 new glazed juliet style balcony

new full length glazed door with matching glazed panels either side

DWG DESCRIPTION		
Existing & Proposed Front Elevations		
JOB TITLE		
10 The Hazels, Blackburn, BB1 9HZ		
CLIENT		
Bernie Fitzmaurice		
DWG BY	SCALE	1:50 @ A3
DATE	DWG No	REV.
December 2015	1161.05	A

Imnd
 and Associates Ltd
 1 Sentinel Court, Wilkinson Way
 Off Haslingden Road
 Blackburn, Lancashire
 BB1 2EH
 Tel: 01254 696989 Fax: 01254 689880
 Email: info@imndandassociates.co.uk

NOTES

This drawing is copyright and must not be reproduced without the written permission of the designer.

Contractors are to check all plans and dimensions before setting out any site or shopwork. Any errors or discrepancies are to be reported to the designer.


Do not scale off this drawing.

REVISIONS

Rev A: ridge & eaves heights shown.


DATE

25/05/16

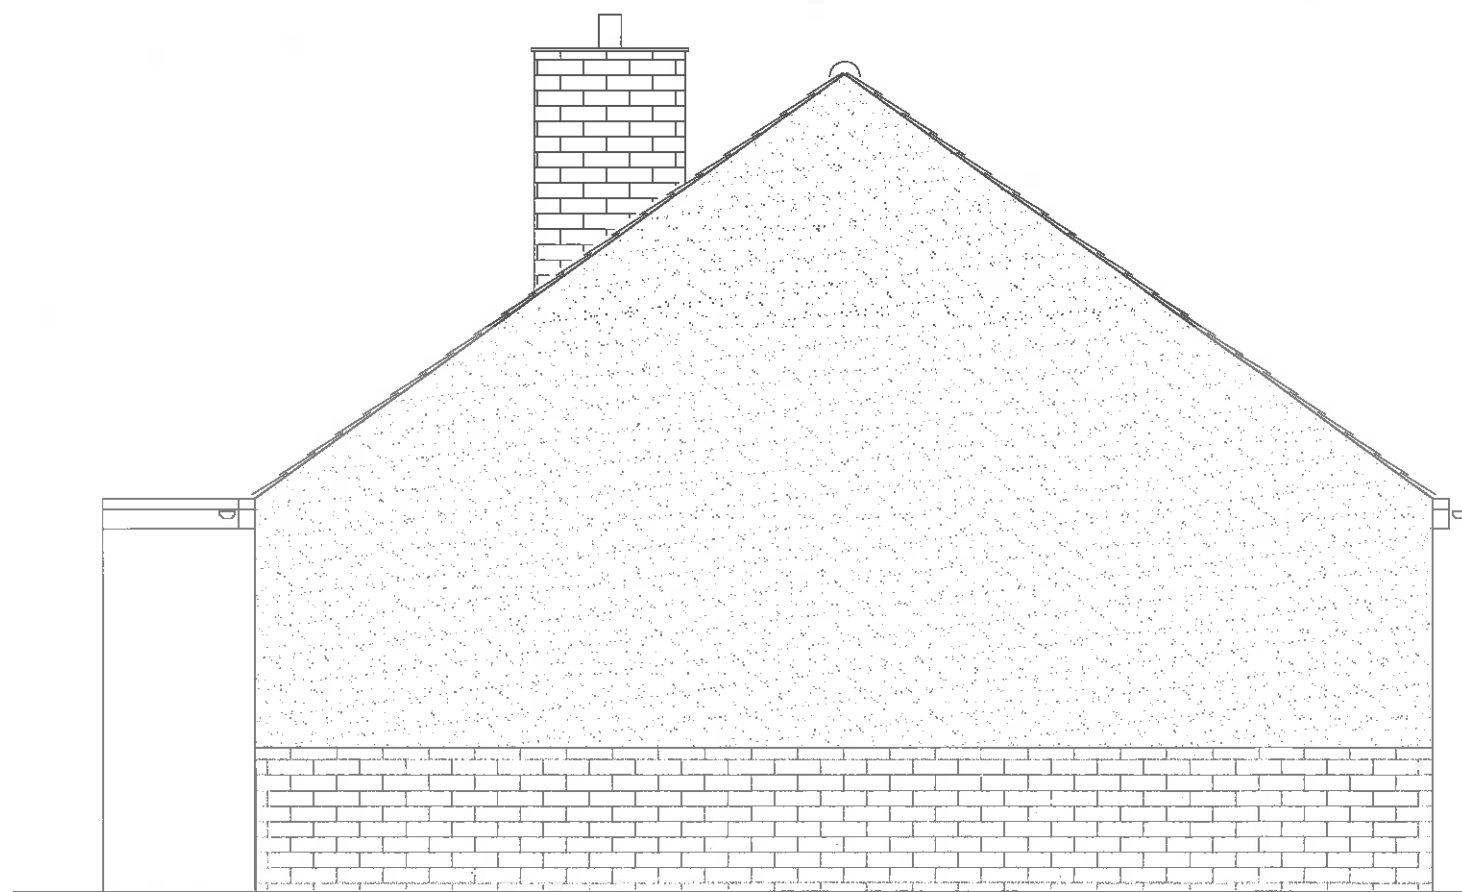

Existing Side Elevation

320160327P

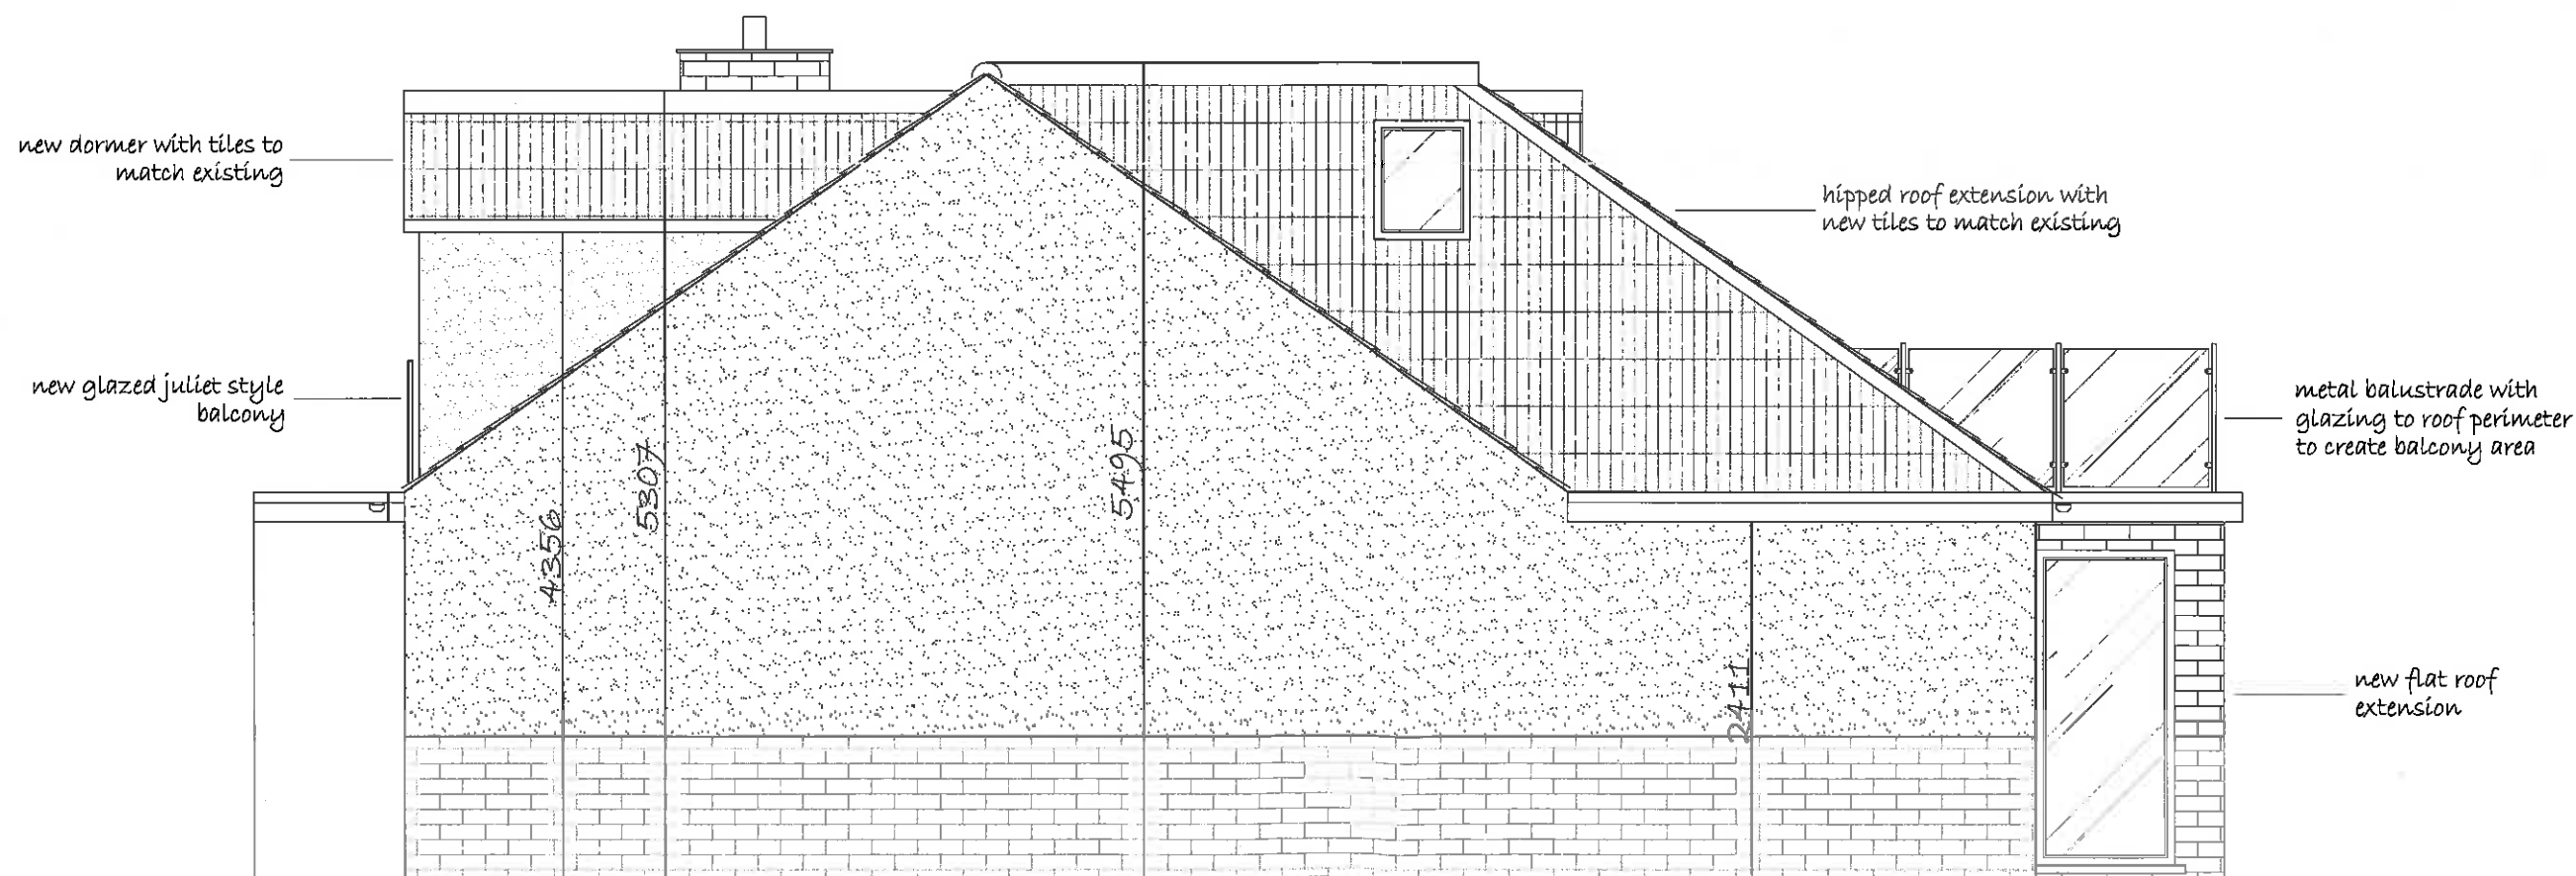

Proposed Side Elevation

DWG. DESCRIPTION			
Existing & Proposed Side Elevations			
JOB TITLE			
10 The Hazels, Blackburn, BB1 9HZ			
CLIENT			
Bernie Fitzmaurice			
DWG. BY		SCALE 1:50 @ A3	
DATE		REV.	
March 2016		1161.07 A	

I m m d l
and Associates Ltd


1 Sentinel Court, Wilkinson Way
Off Haslingden Road
Blackburn, Lancashire
BB1 2EH

Tel: 01254 696989 Fax: 01254 689880
Email: info@immdlandassociates.co.uk



Existing Rear Elevation

320160327P

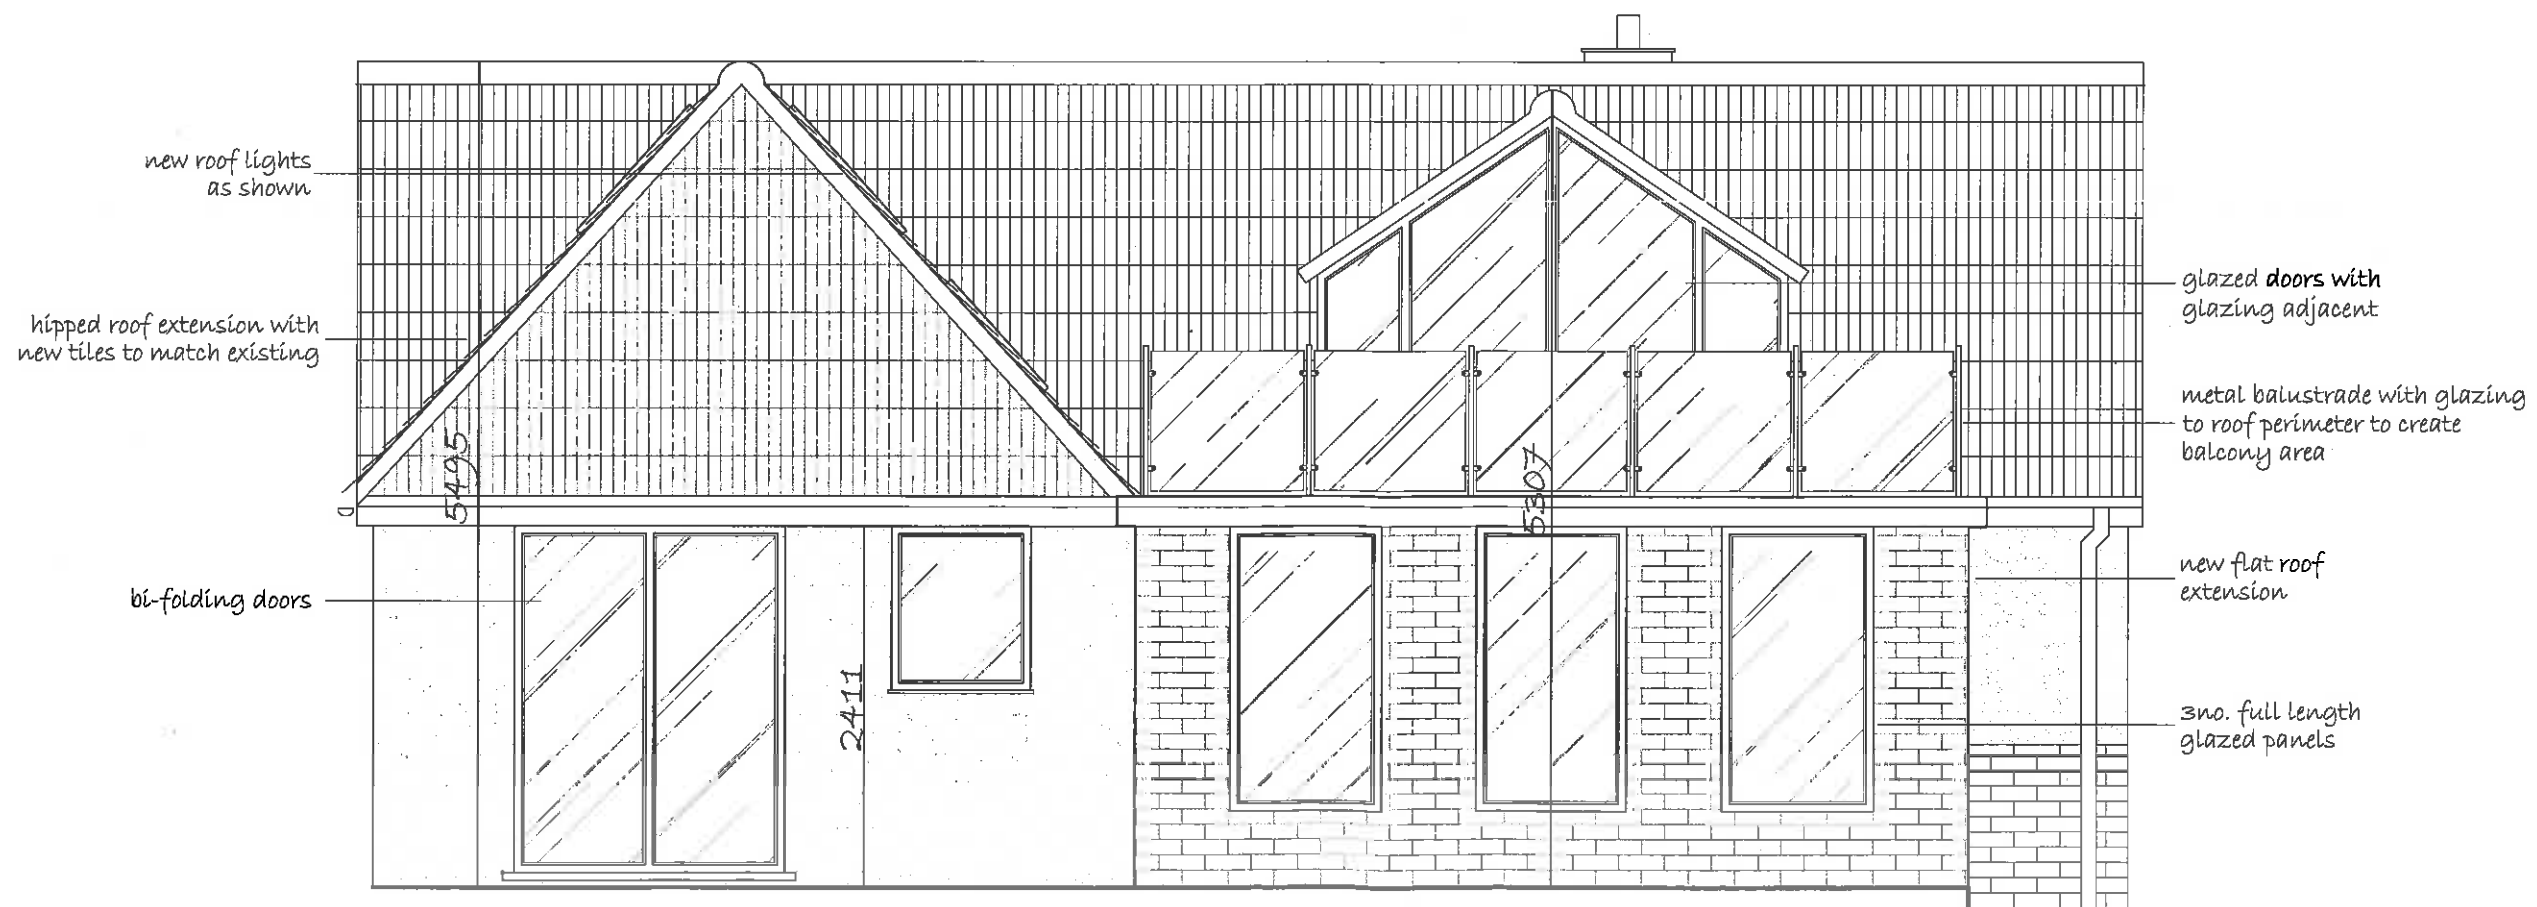

Proposed Rear Elevation

NOTES

This drawing is copyright and must not be reproduced without the written permission of the designer.

Contractors are to check all sizes and dimensions before setting out any site or shopwork. Any errors or discrepancies to be reported to the designer.

Do not scale off this drawing.

REVISIONS

DATE

Rev A: glazing shown adjacent glazed doors at first floor level. glazed Juliet balcony omitted. roof light to kitchen omitted. new glazed balustrade shown to create balcony area. new roof lights shown. full length glazed panels to rear reduced to 3 full length panels.

Rev B: all level of window adjacent bi-folding doors, raised to be min. 1.2m above internal floor level

Rev C: ridge & eaves heights shown

DWG. DESCRIPTION
Existing & Proposed Rear Elevations

JOB TITLE
10 The Hazels,
Blackburn,
BB1 9HZ

CLIENT
Bernie Fitzmaurice

DWG. BY	SCALE	1:50 @ A3
DATE	DWG. No	REV.
October 2015	1161.03	C

I m d
and Associates Ltd

1 Sentinel Court, Wilkinson Way
Off Haslingden Road
Blackburn, Lancashire
BB1 2EH

Tel: 01254 689889 Fax: 01254 689880
Email: info@imdasassociates.co.uk


NOTES

This drawing is copyright and must not be reproduced without the written permission of the designer.

Contractors are to check all sizes and dimensions before setting out any site or shopwork. Any errors or discrepancies to be reported to the designer.

Do not scale off this drawing.

REVISIONS	DATE
Rev A: window to kitchen repositioned	15/09/16
Rev B: ridge & eaves heights shown	25/05/16

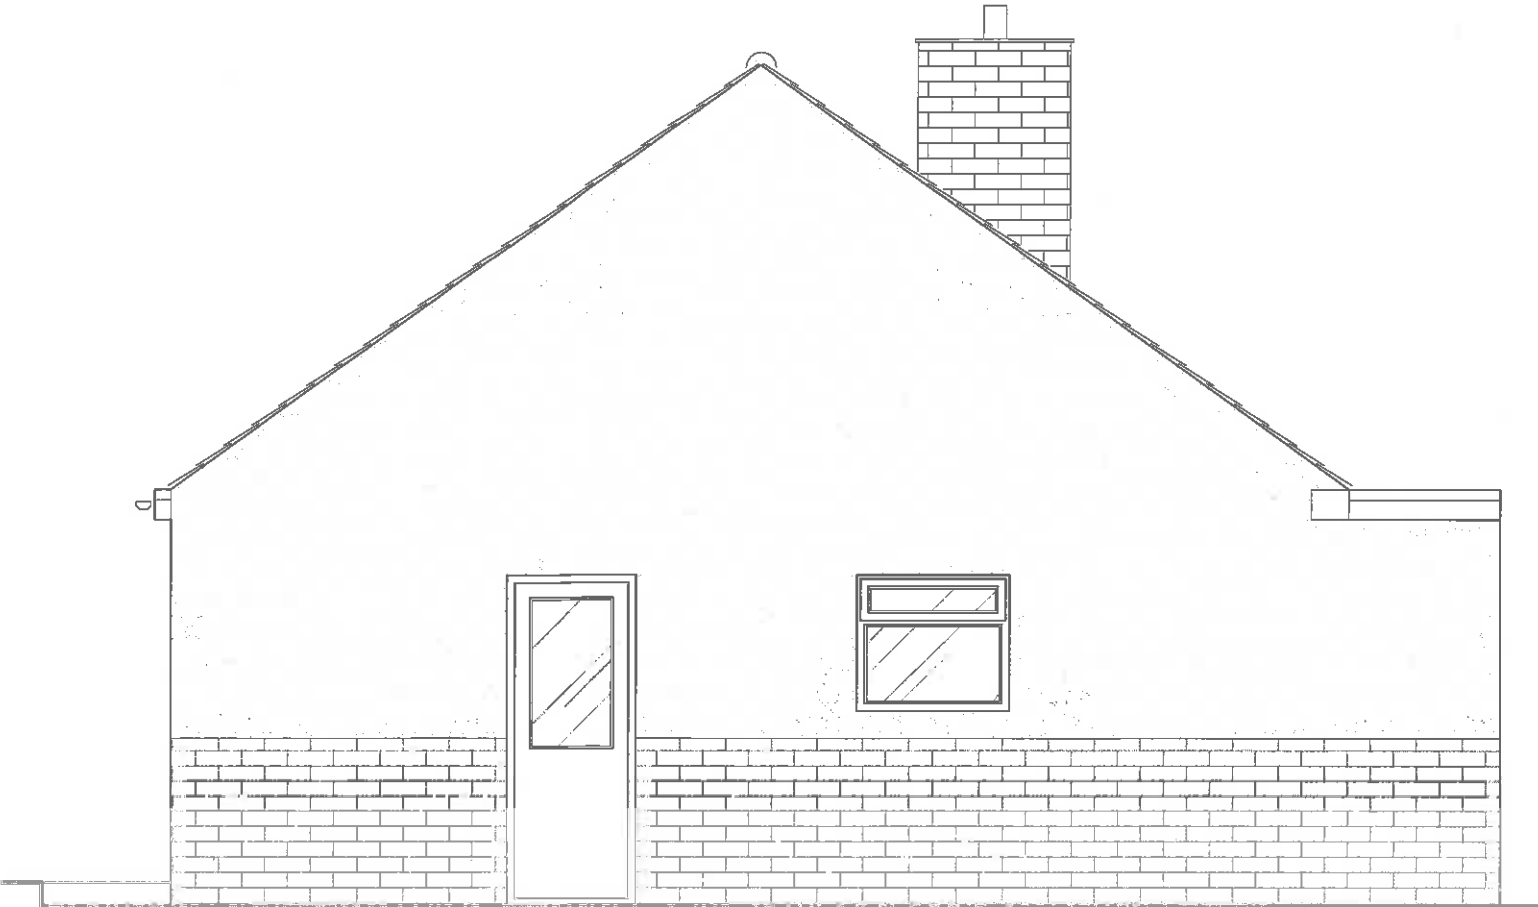

Existing Side Elevation

320160327P



Proposed Side Elevation

DWG. DESCRIPTION
Existing & Proposed Side Elevations

JOB TITLE
10 The Hazels,
Blackburn,
BB1 9HZ

CLIENT
Bernie Fitzmaurice

DWG. BY	SCALE	1:50 @ A3
DATE	DWG. No	REV.
October 2015	1161.04	B

I m d
and Associates Ltd

1 Sentinel Court, Wilkinson Way
Off Haslingden Road
Blackburn, Lancashire
BB1 2EH

Tel: 01254 699889 Fax: 01254 689880
Email: info@indandassociates.co.uk