




GROUND FLOOR PLAN EXISTING
(ROOF OVER IN RED)

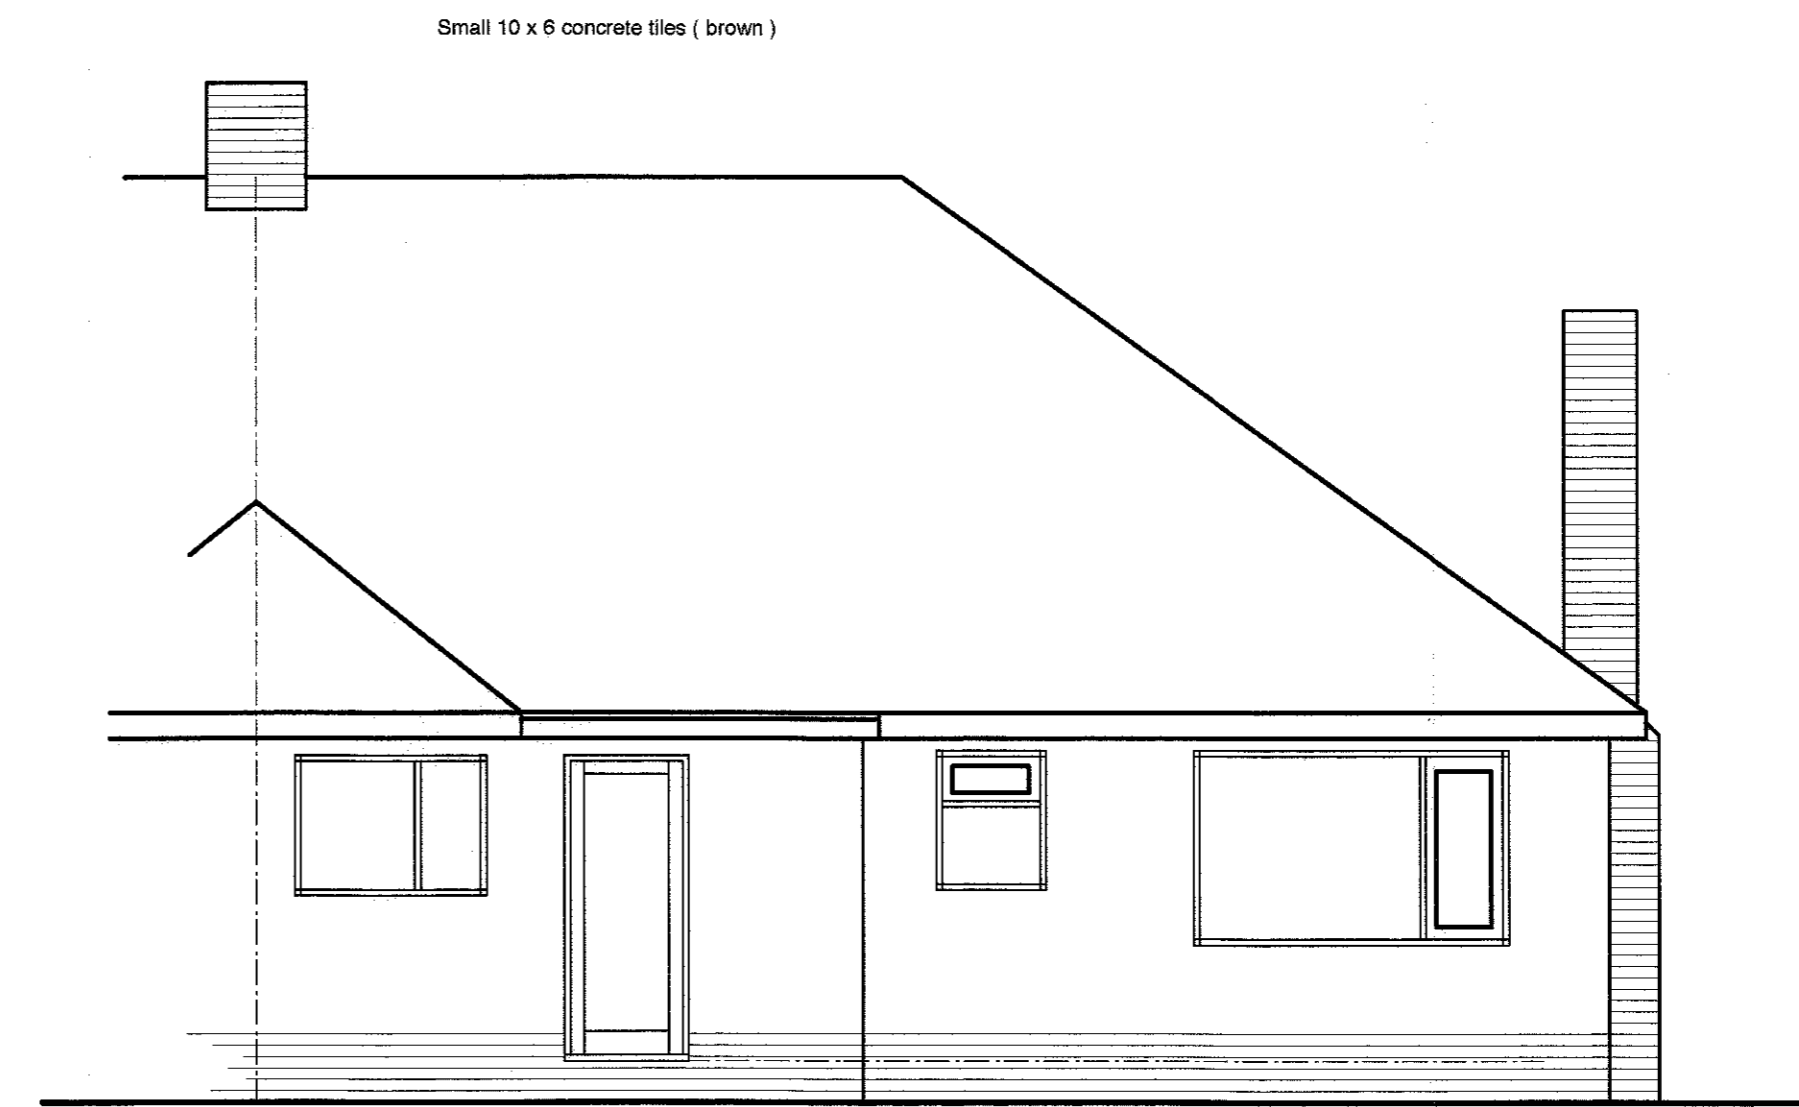


REAR ELEVATION EXISTING (NORTH EAST)

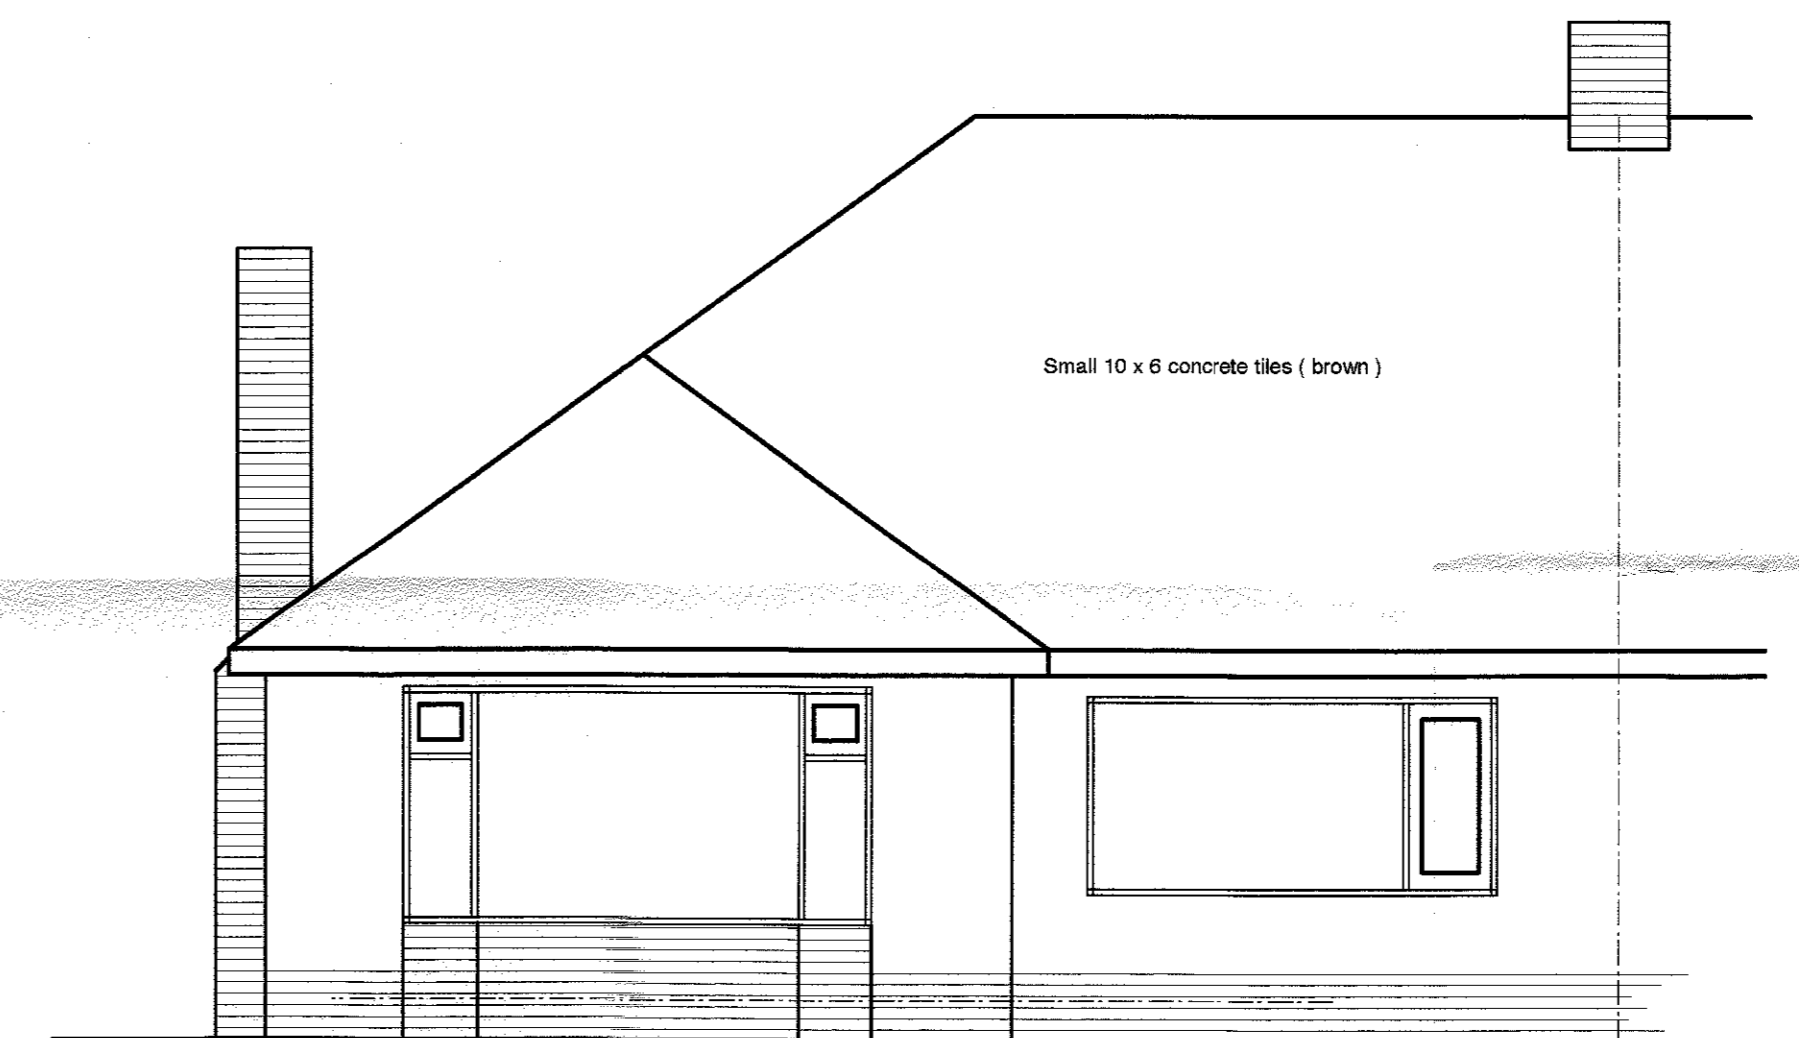

FRONT ELEVATION EXISTING (SOUTH WEST)

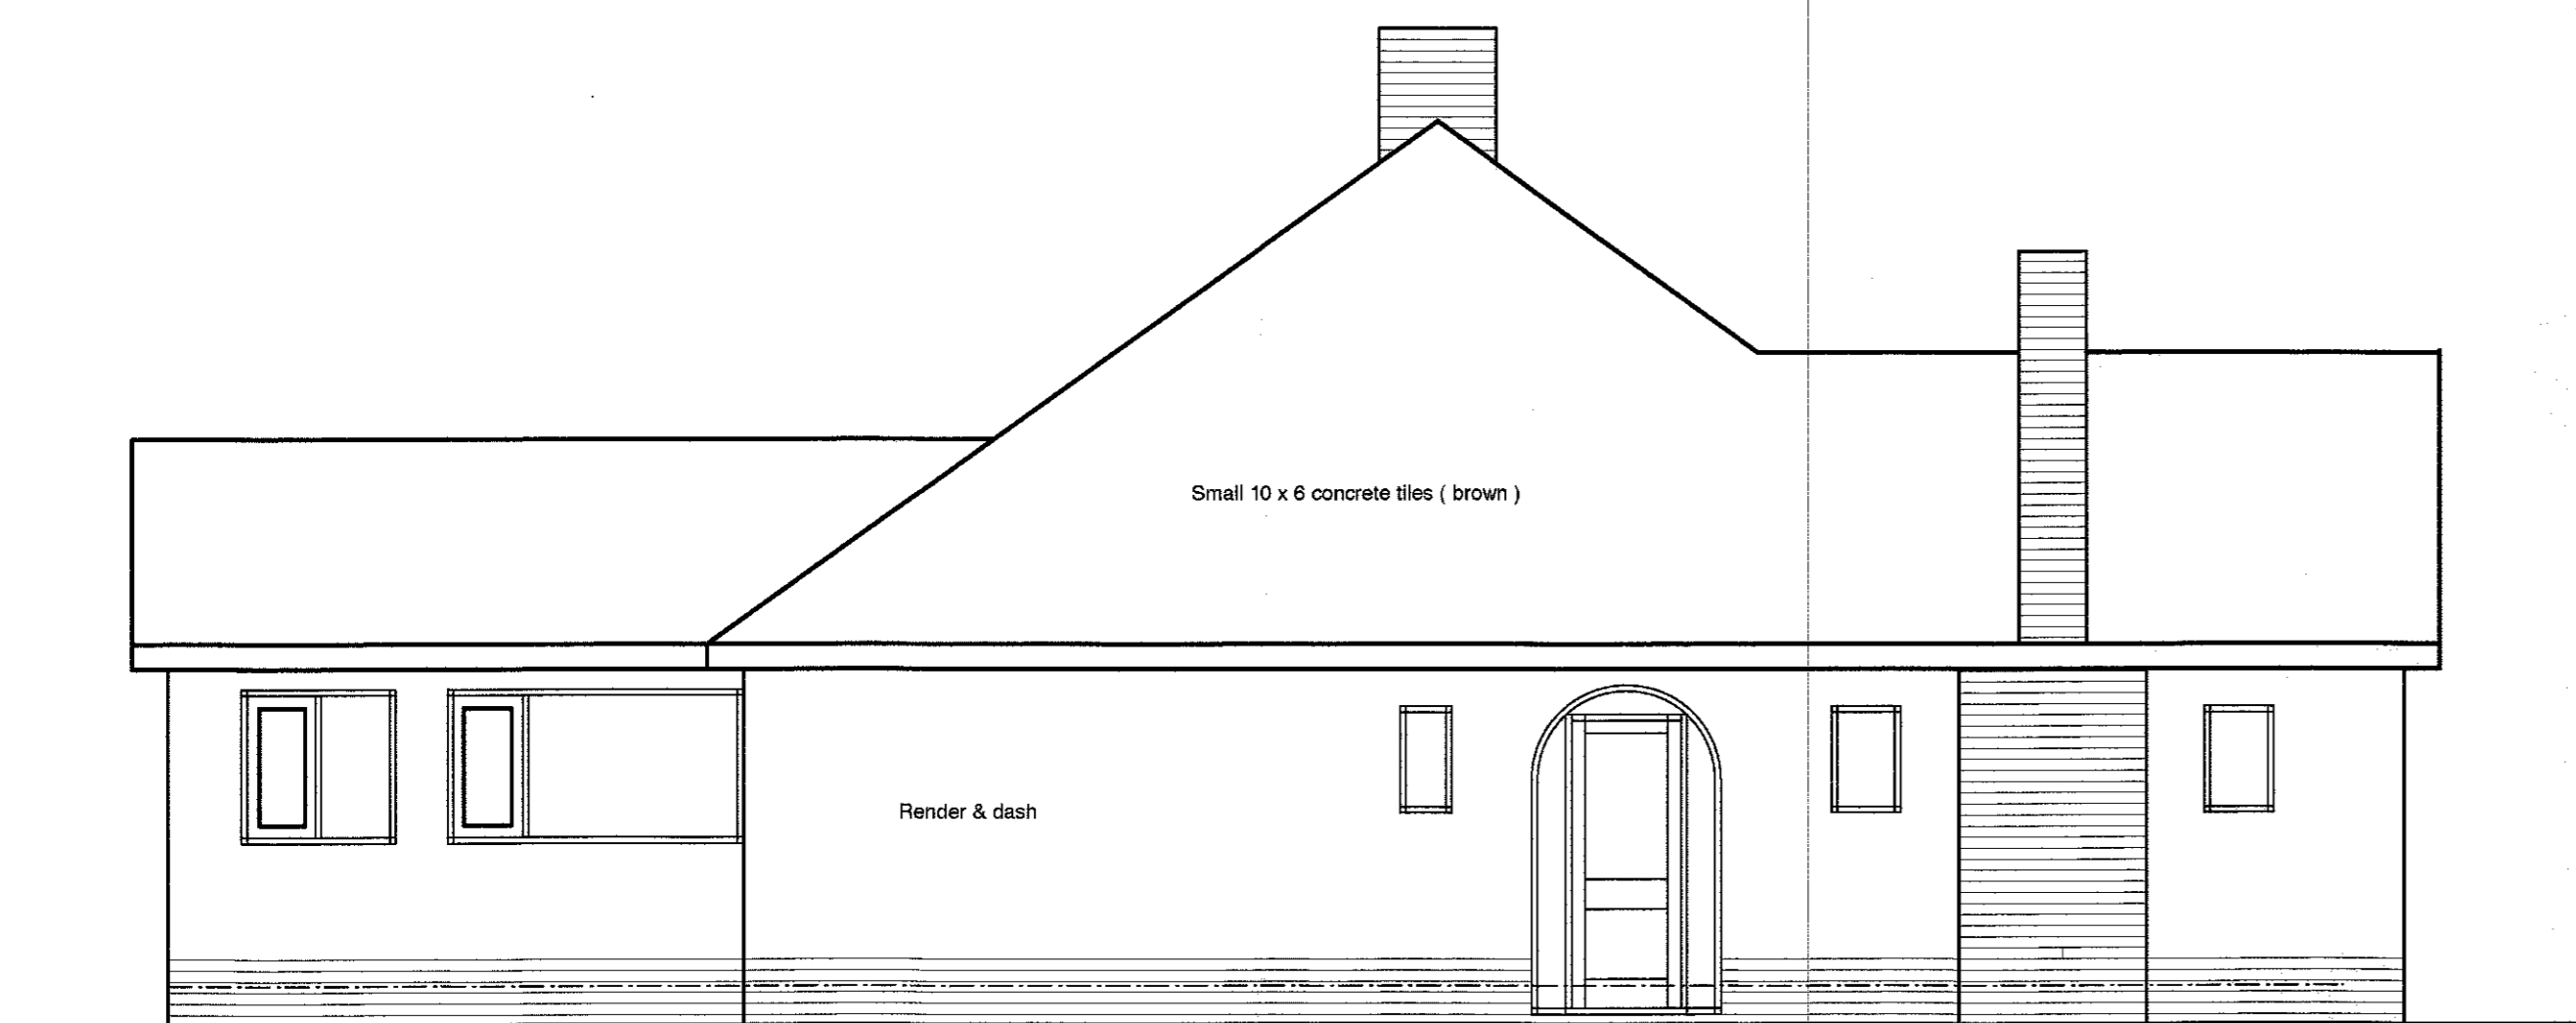

SIDE ELAVATION EXISTING (NORTH WEST)

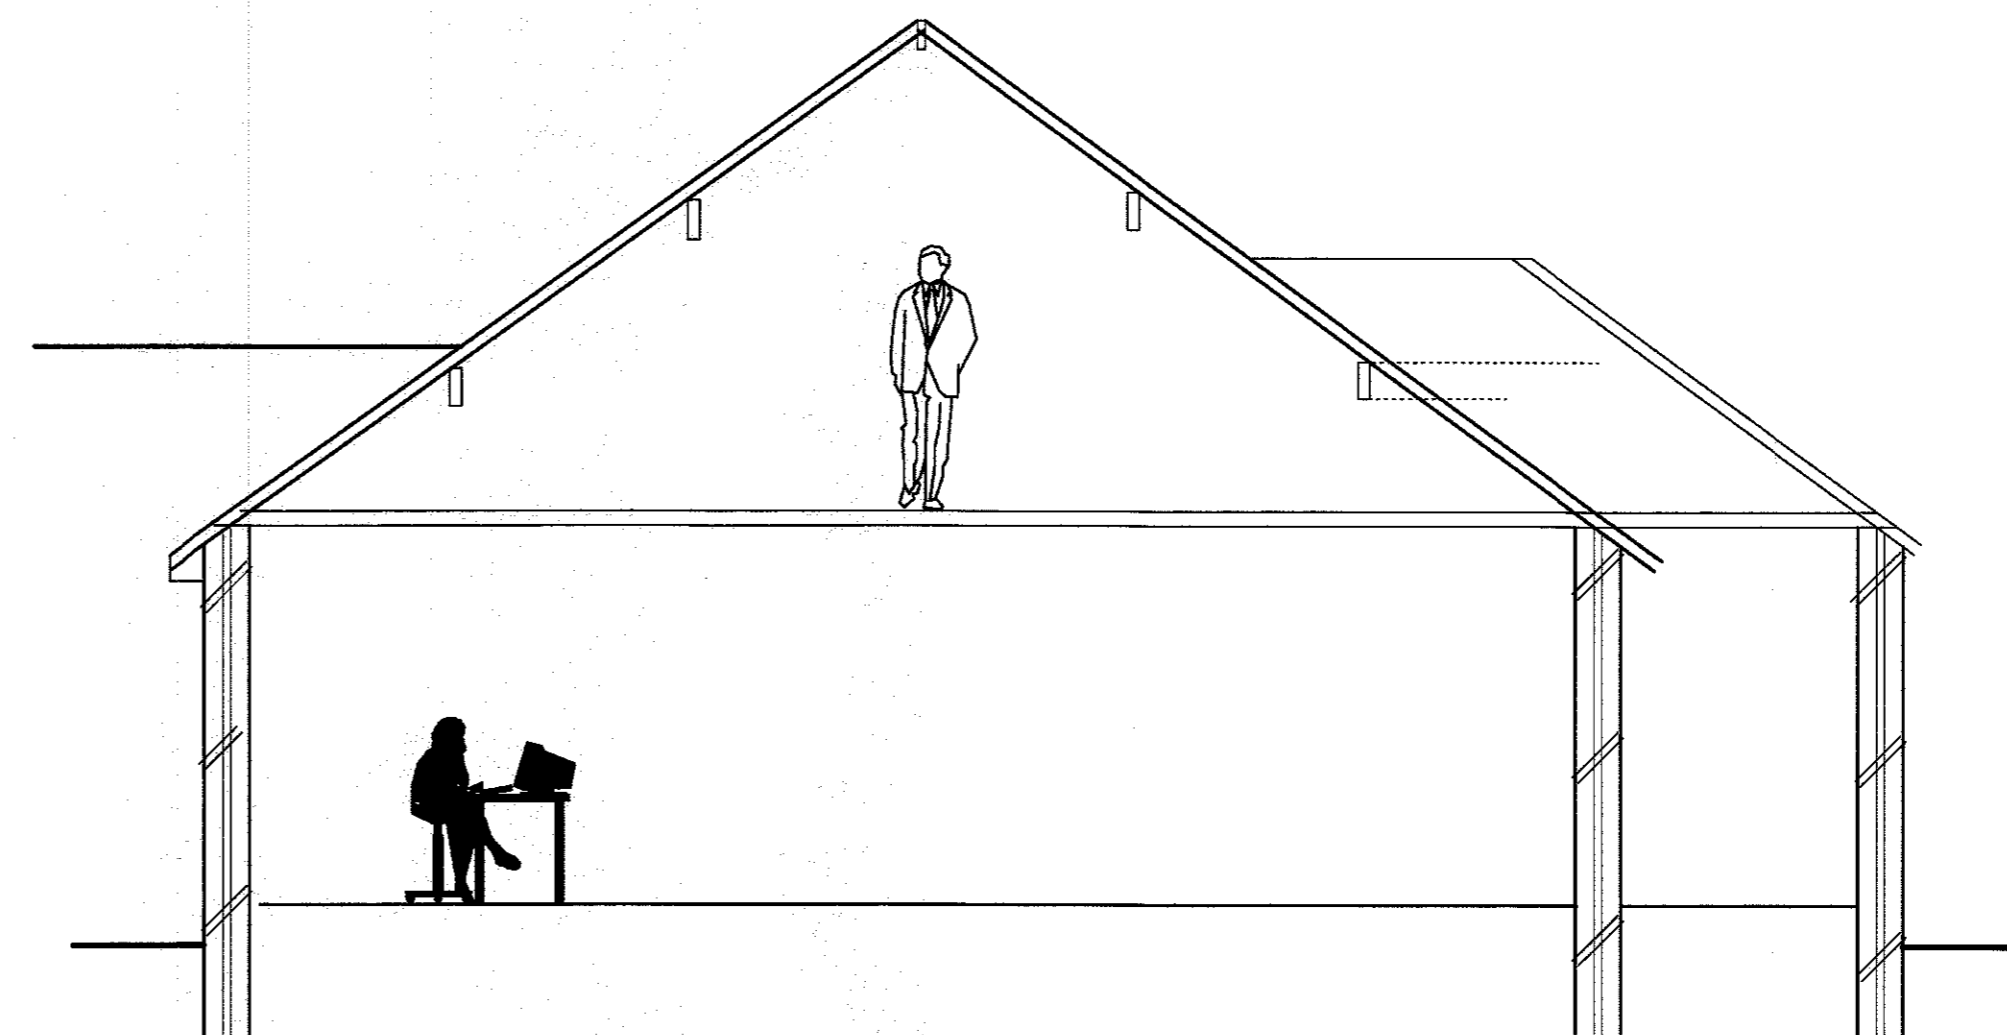

CROSS SECTION EXISTING

NEWHEY LOFT CONVERSIONS
LLOYD STREET SAW MILLS
HIGHER LLOYD STREET
DARWEN
telephone 01254 706446

MR MRS McCALLERY
"CORNER WAY"
CHURCH LANE
MELLOR BB2 7EY

telephone 07789 955109

drawing number D 1010 /15/01

scale 1-50

issue date 19 October 2015

drawn

EXISTING DETAIL