




GROUND FLOOR PLAN PROPOSED

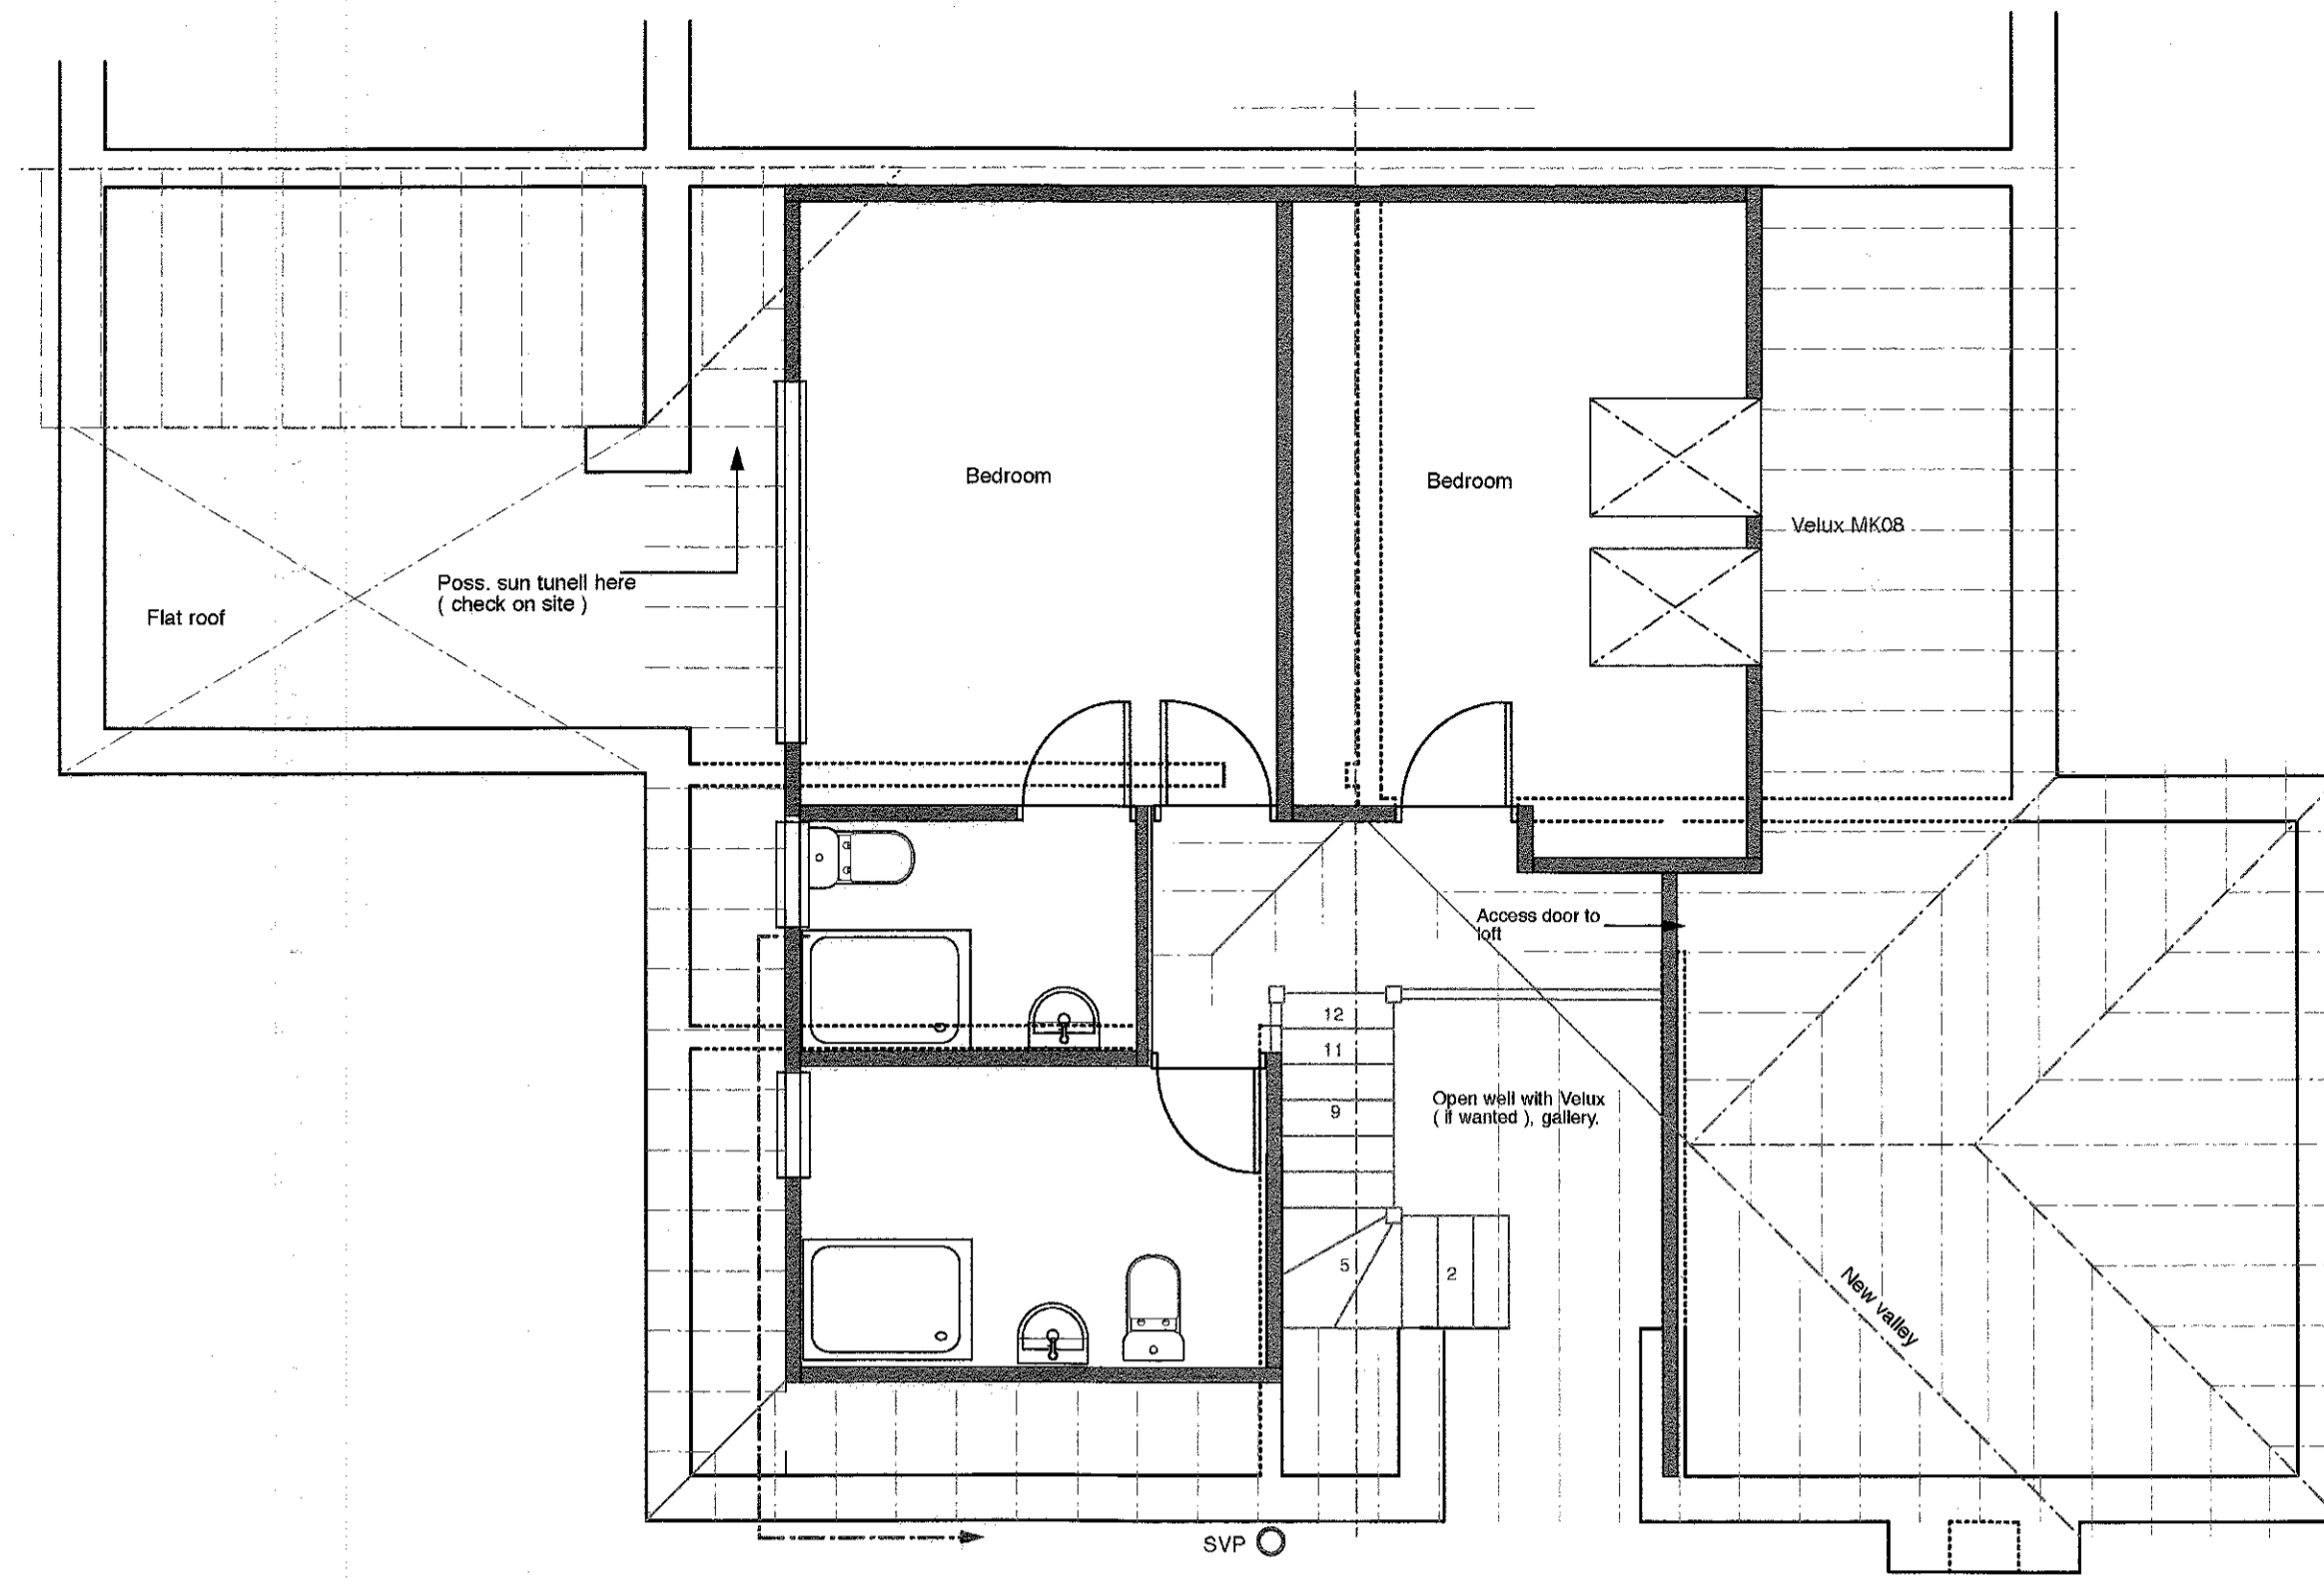


FIRST FLOOR PLAN PROPOSED  
(ROOF OVER IN RED)

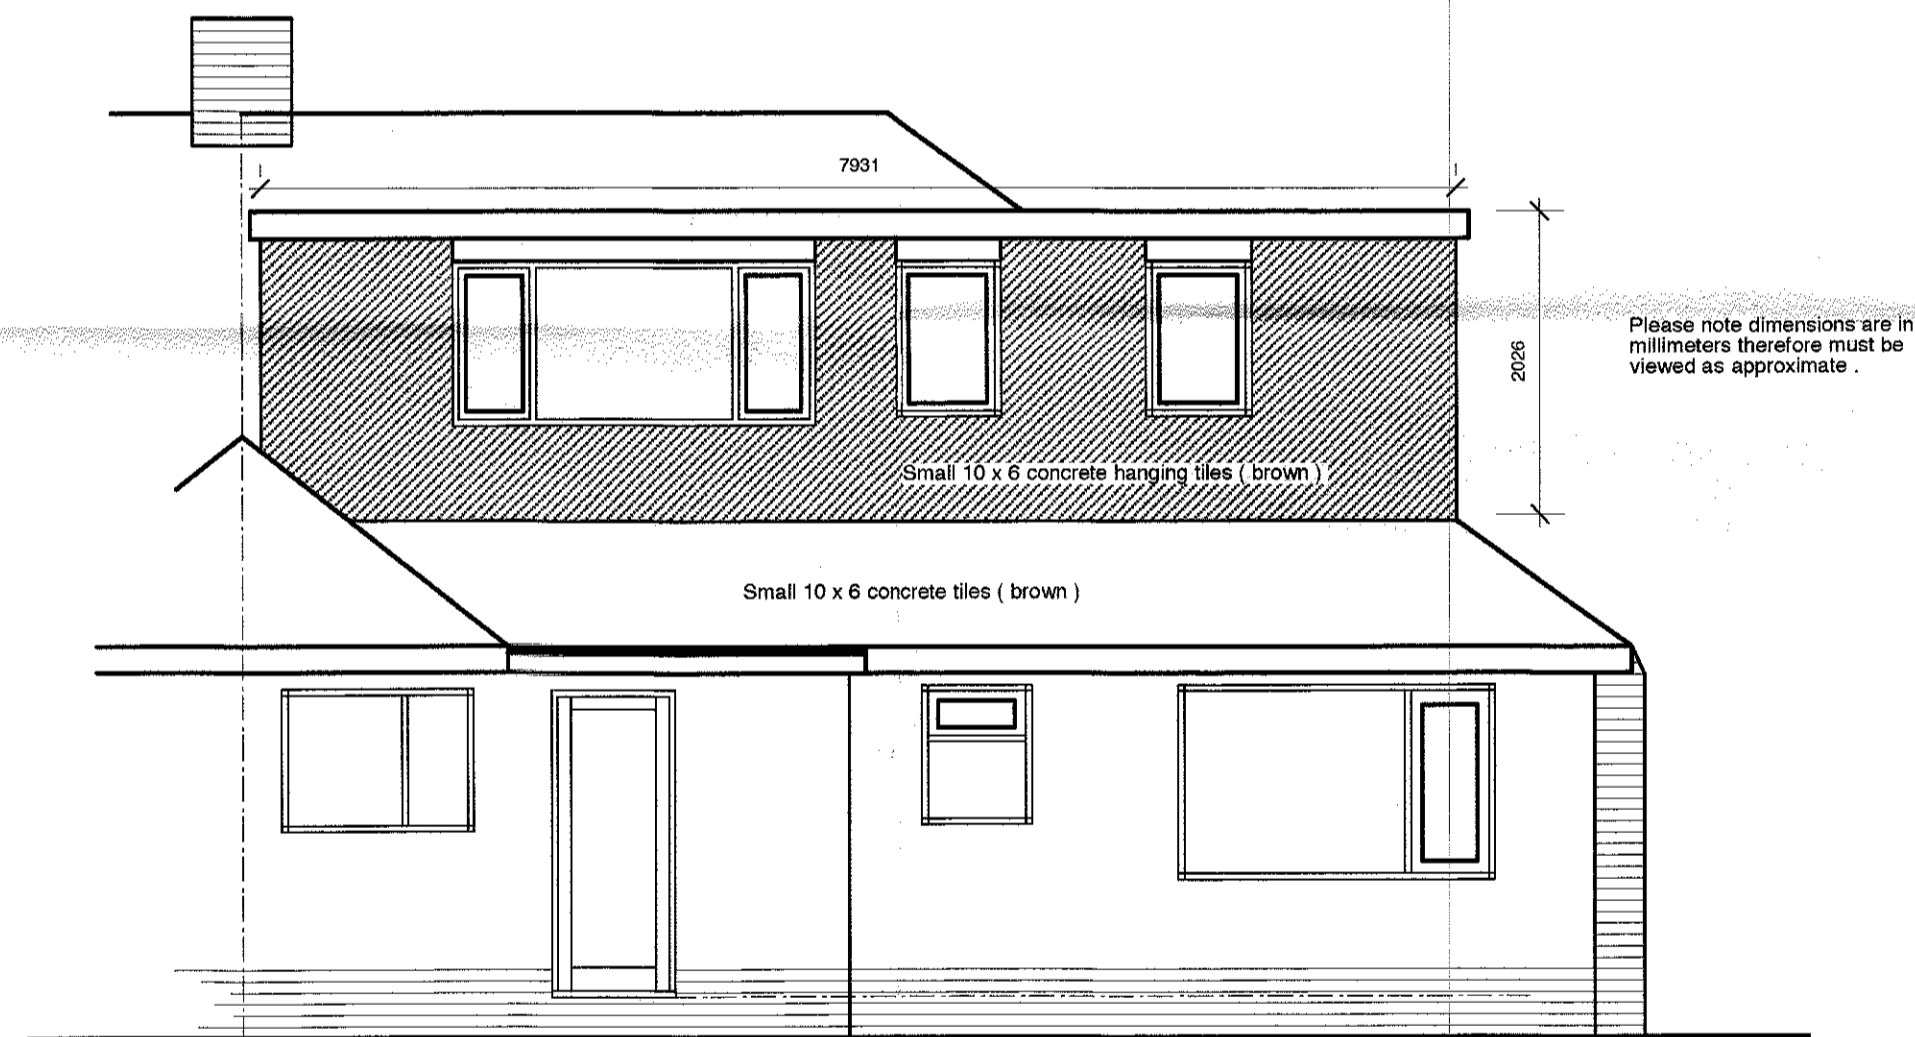


REAR ELEVATION PROPOSED ( NORTH EAST )

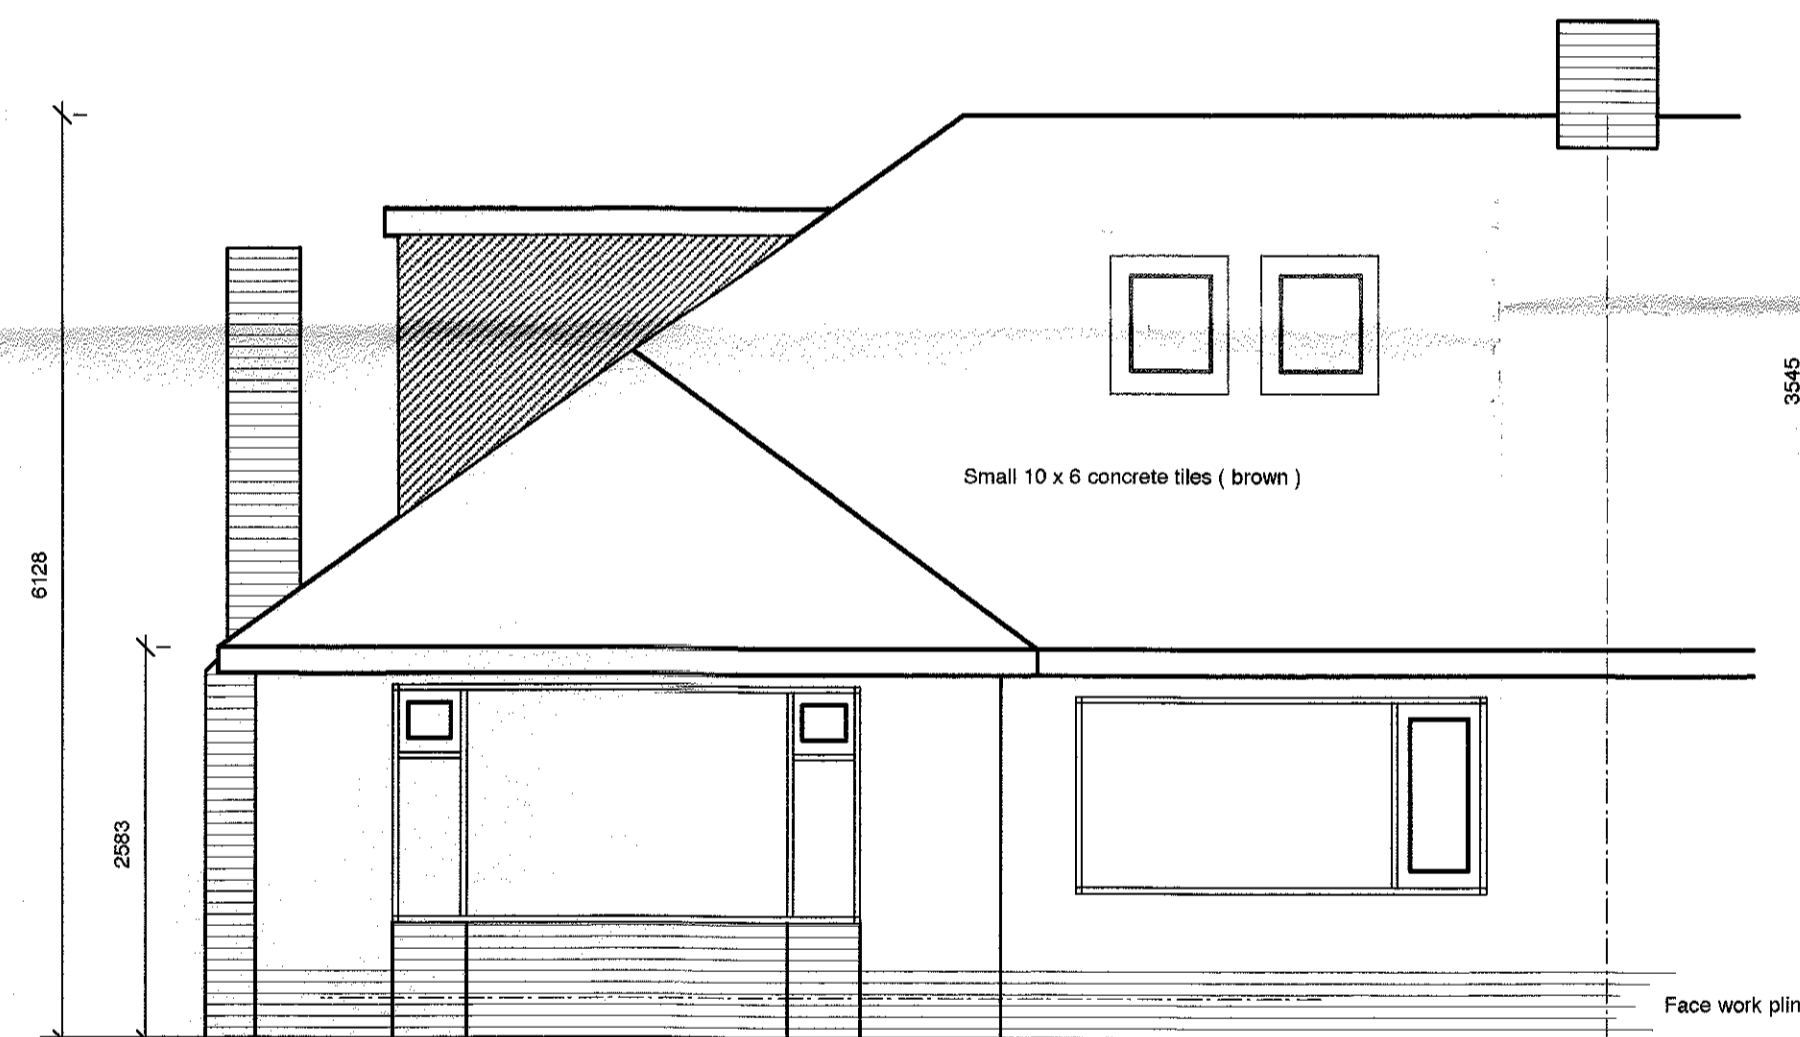

FRONT ELEVATION PROPOSED ( SOUTH WEST )

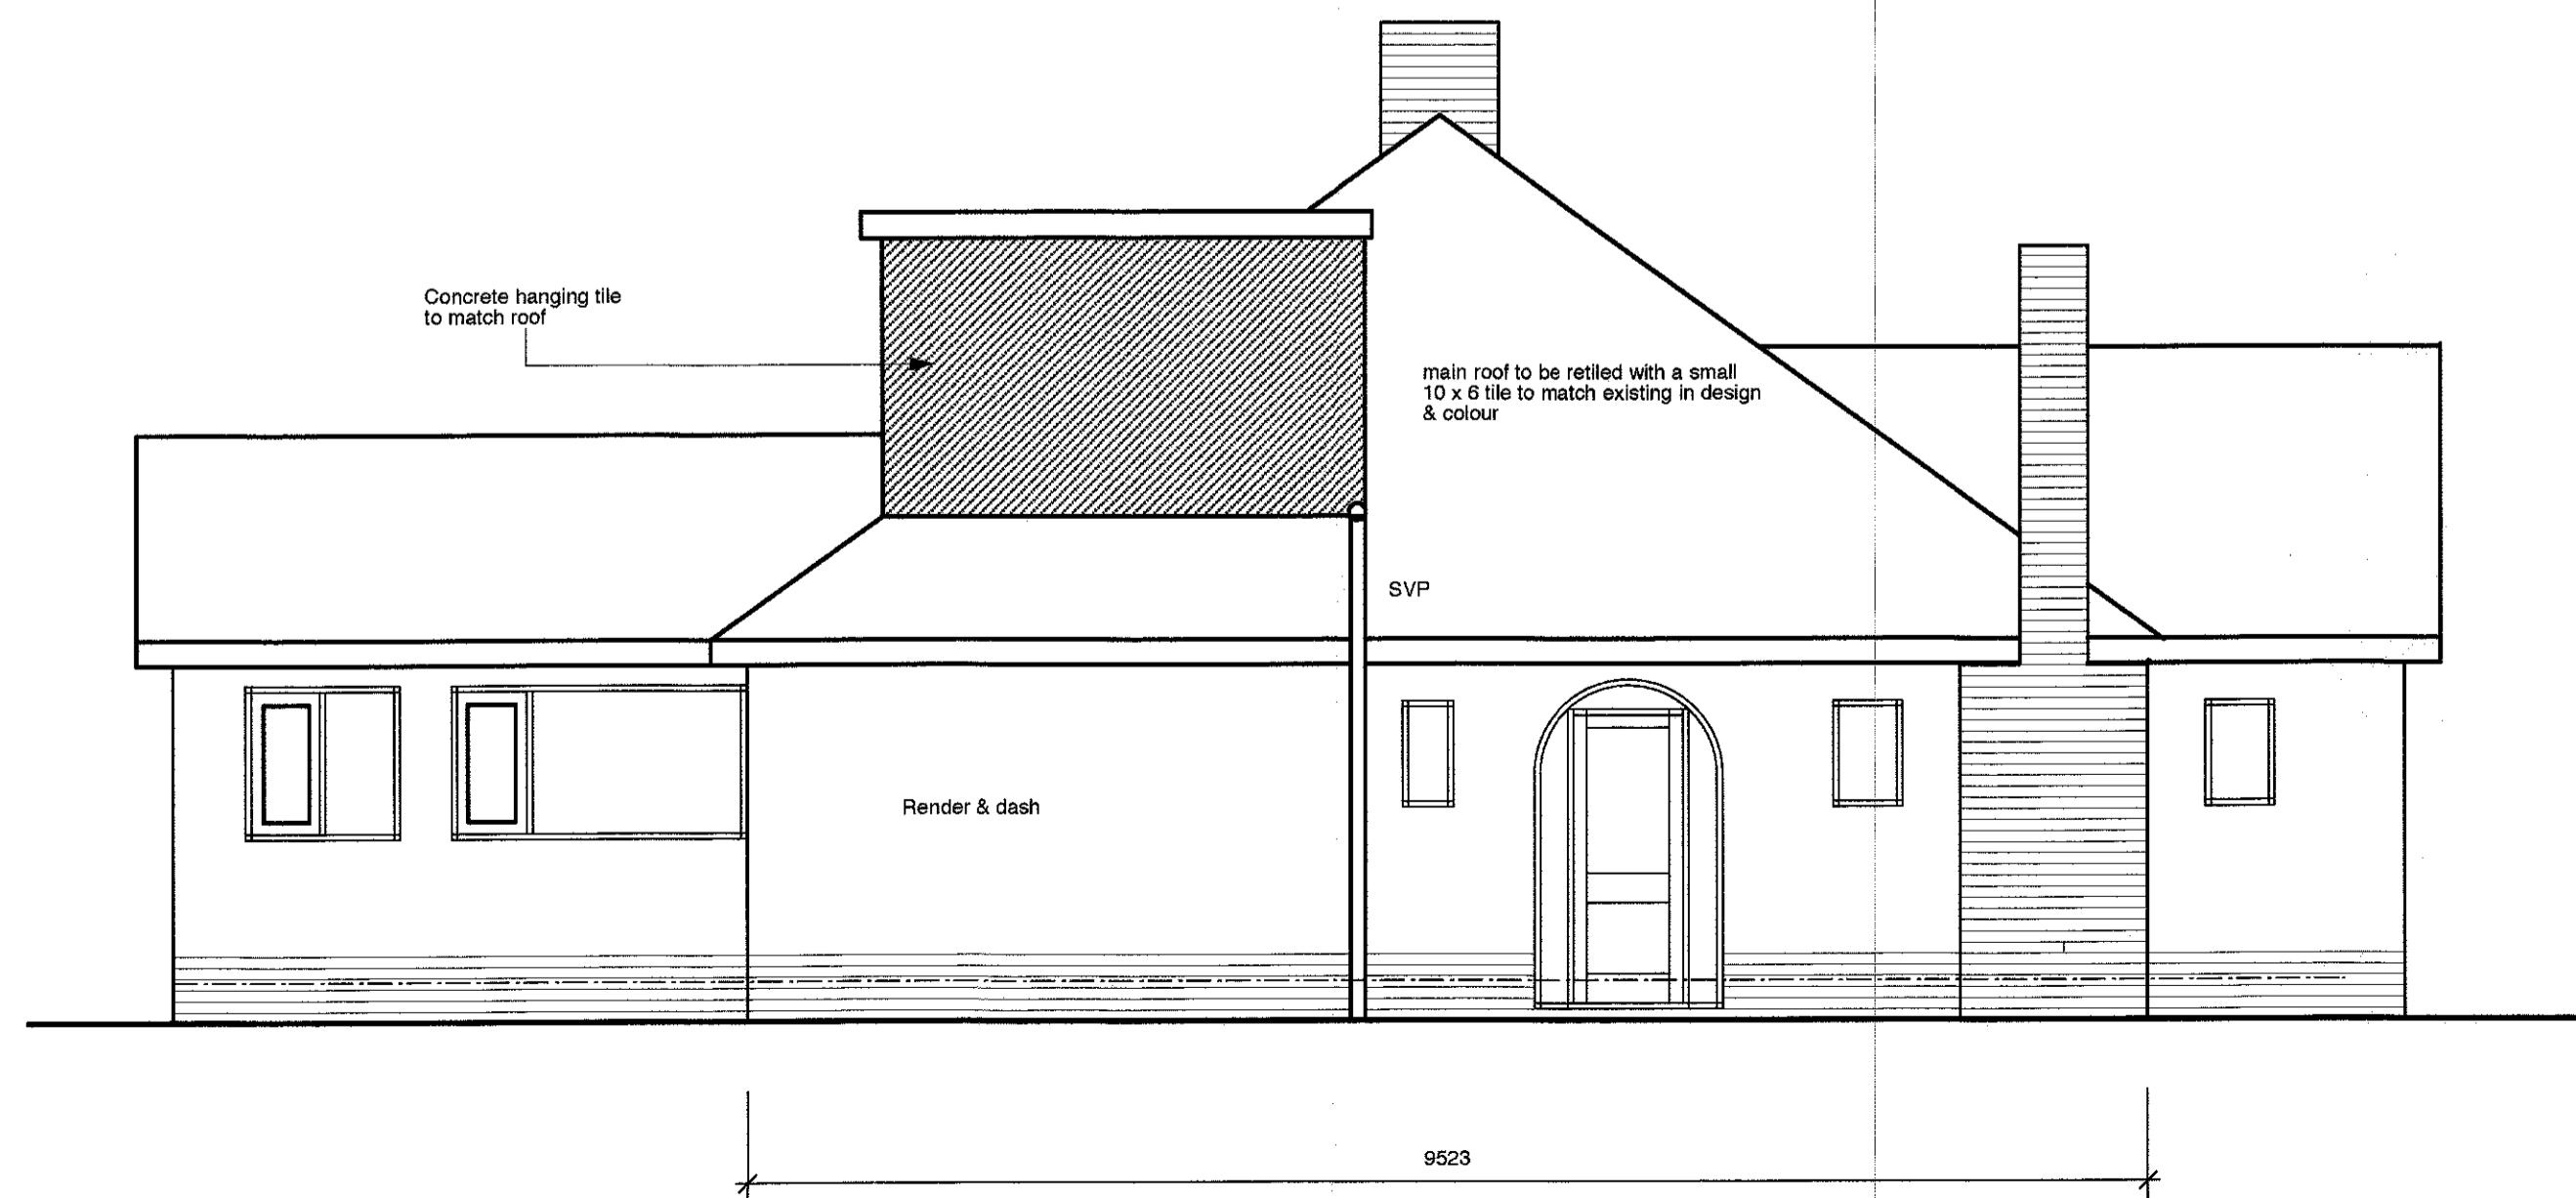

SIDE ELAVATION PROPOSED ( NORTH WEST )

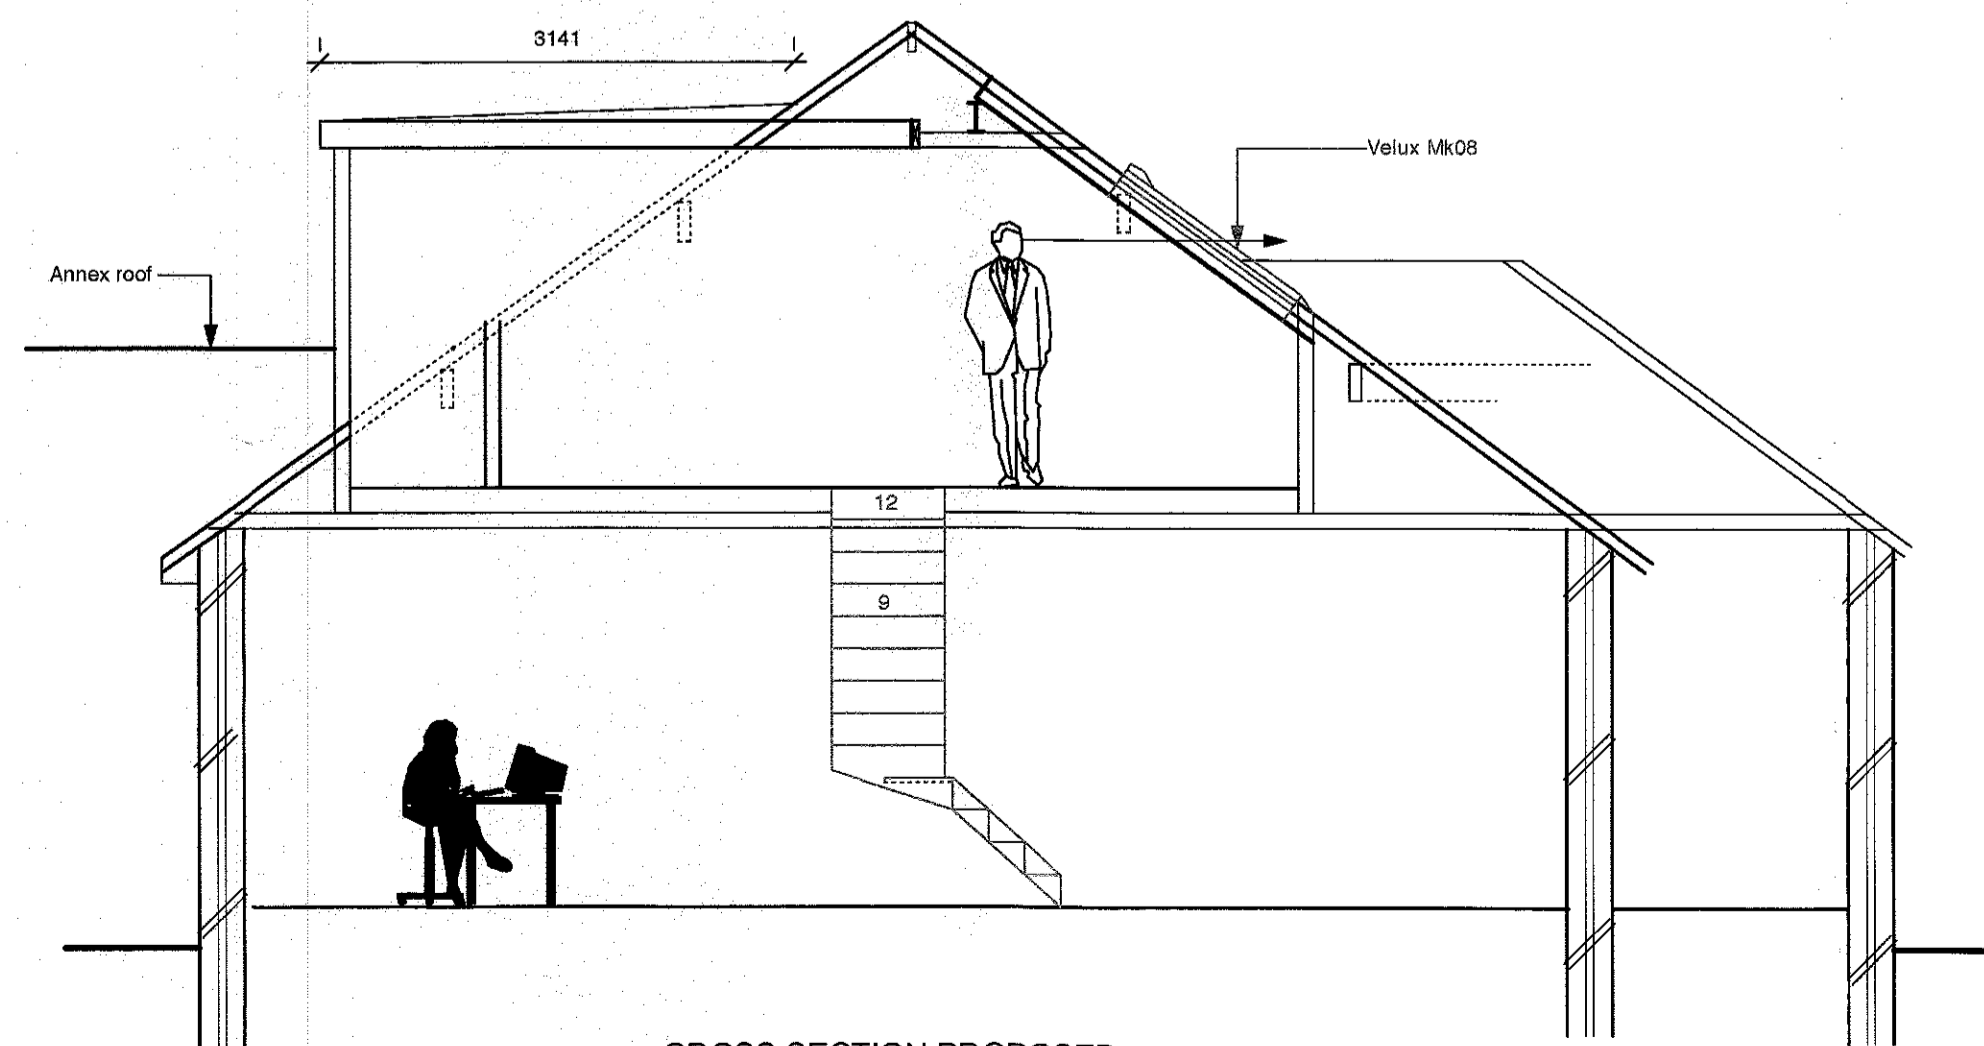

CROSS SECTION PROPOSED

THESE DRAWINGS ARE FOR PLANNING PURPOSE AND HAVE NO CONSTRUCTION DETAIL.

NEWHEY LOFT CONVERSIONS  
LOYD STREET SAW MILLS  
HIGHER LOYD STREET  
DARWEN  
telephone 01254 706446

MR. MRS. McCALLERY  
"CORNER WAY"  
CHURCH LANE  
MELLOR BB2 7EY

telephone 07789 955109

drawing number D 1010 /15/02

scale 1-50

issue date 19 October 2015

drawn

PROPOSED DETAIL