


This drawing is the property of The Intelligent Design Centre Ltd and copyright is reserved by them. This drawing is not to be copied or disclosed by or to any unauthorised persons without the prior written consent of The Intelligent Design Centre Ltd.

Do not scale from this drawing.

All dimensions are to be checked on site prior to construction, manufacture of any components and ordering of materials and equipment.


Any discrepancies are to be reported to the architect for clarification.

All materials and workmanship to be in accordance with the current British Standards and codes of practice.

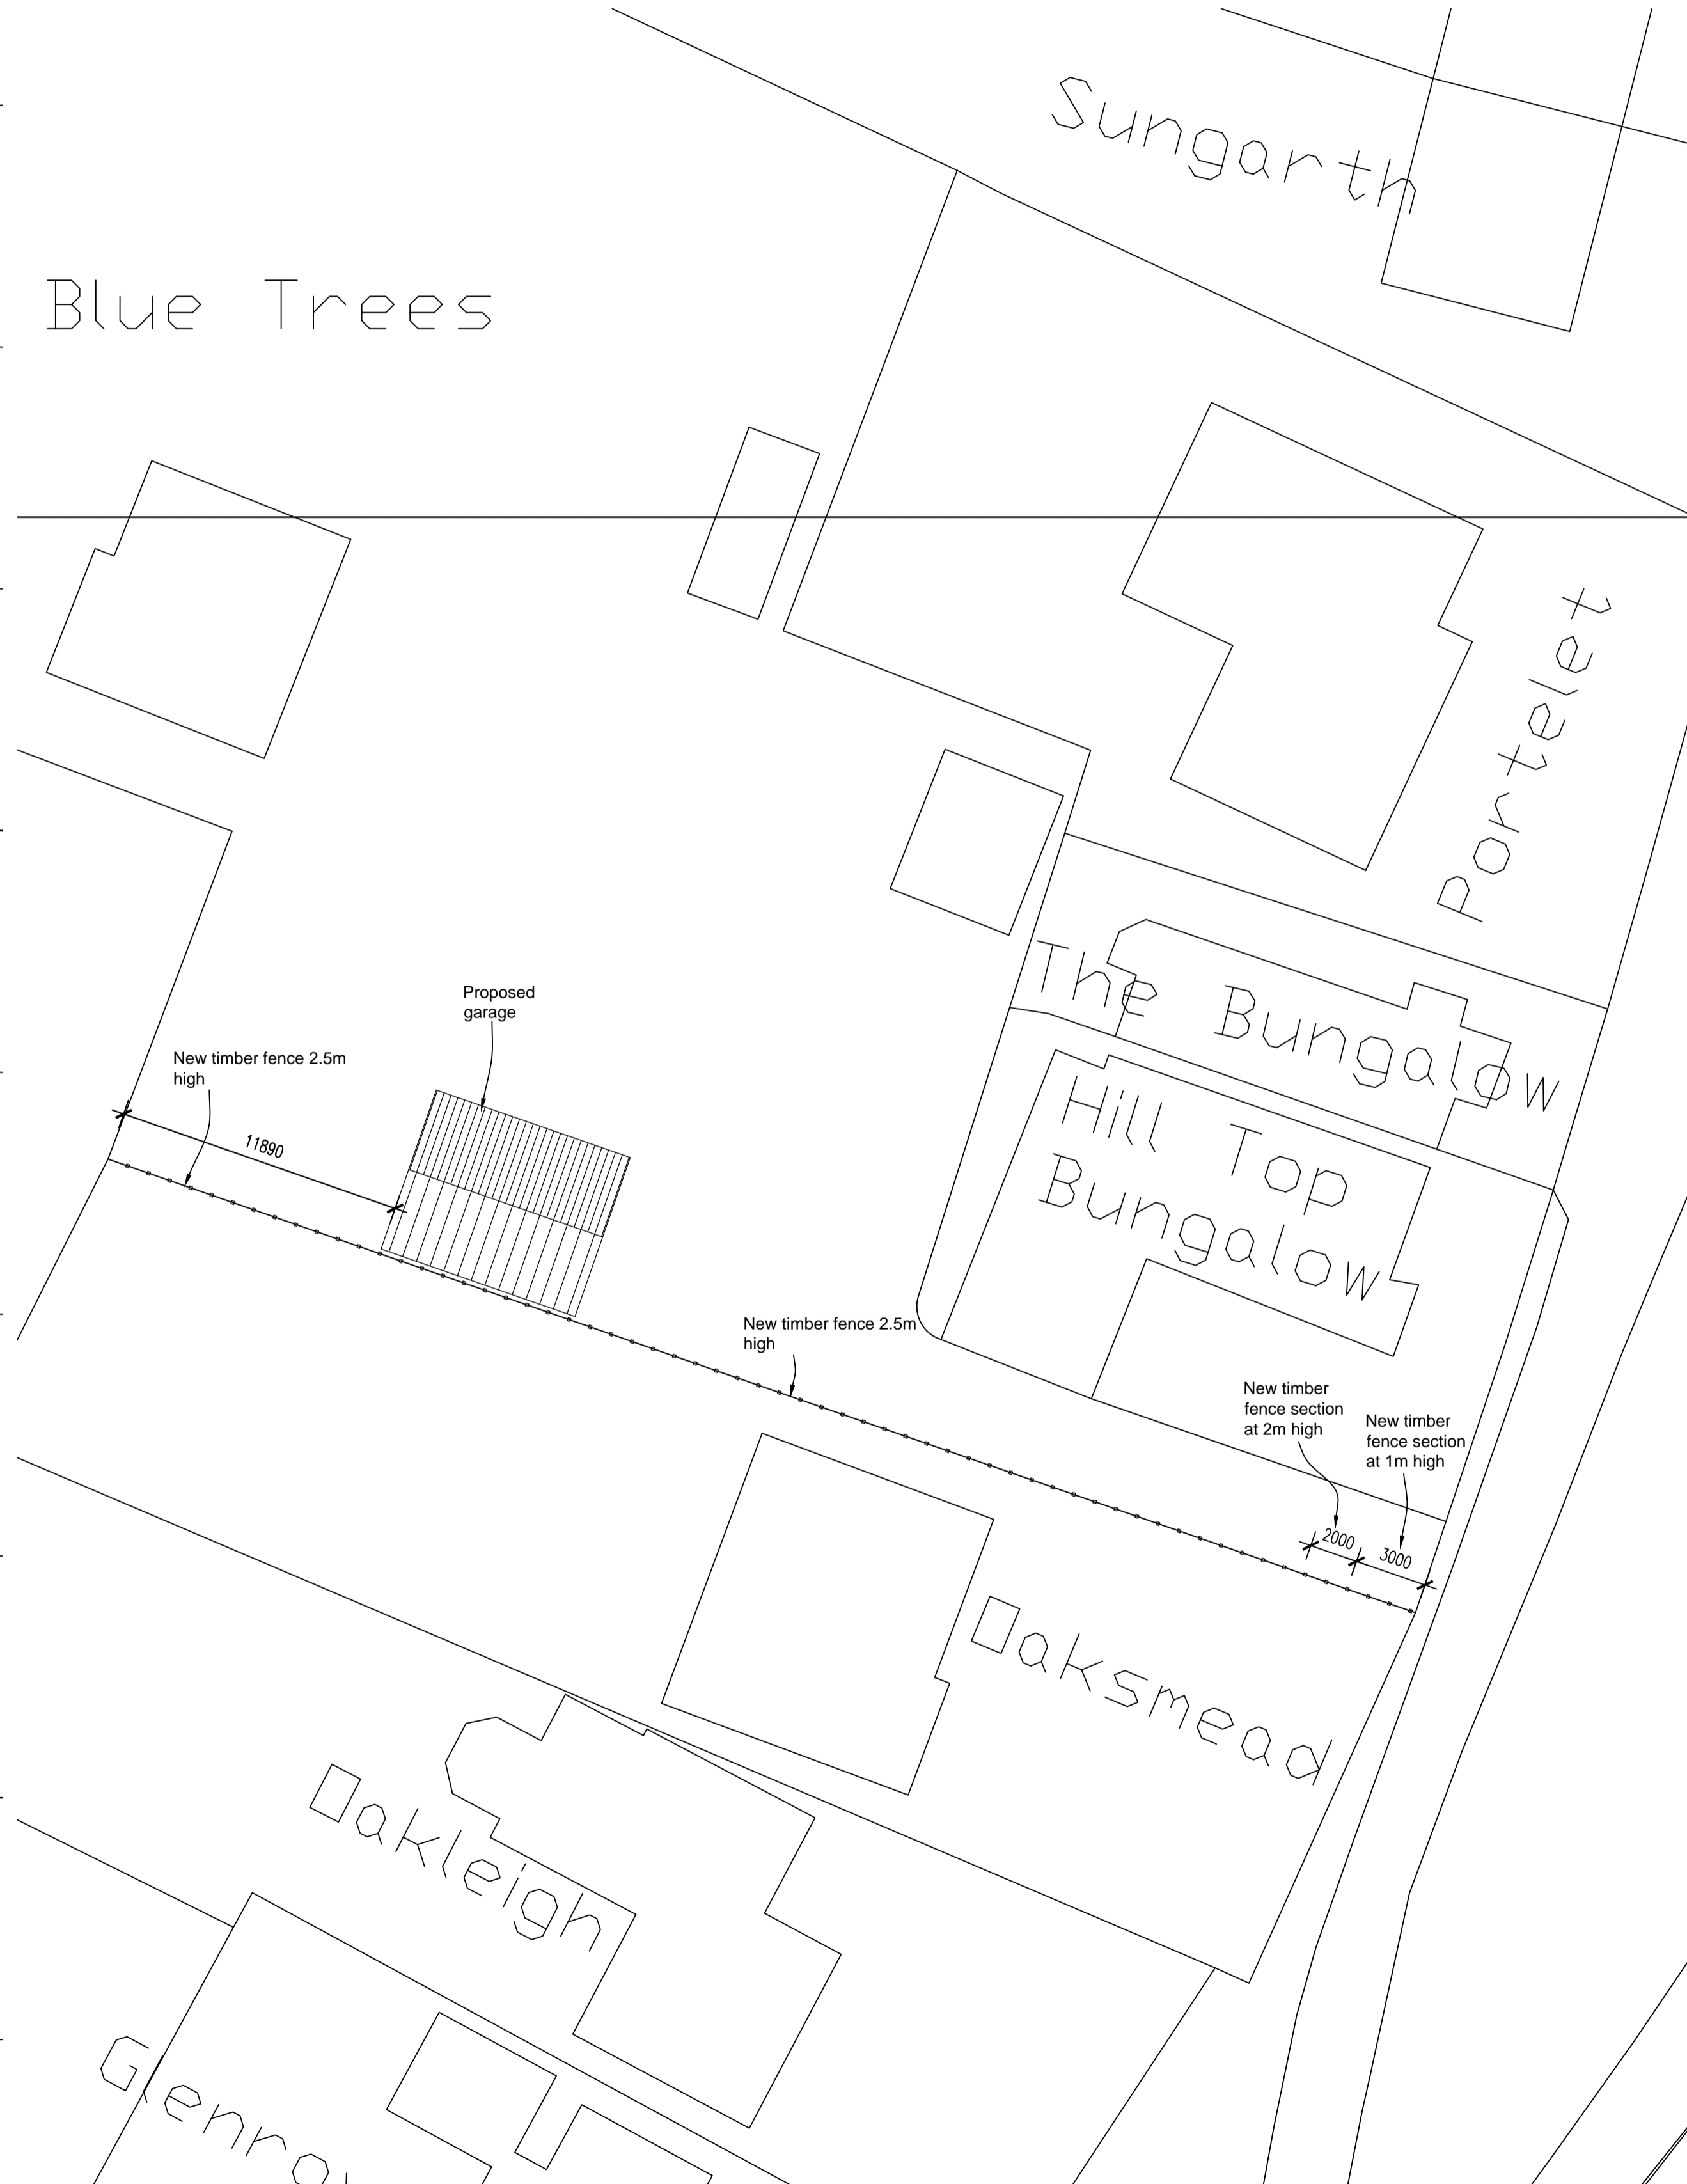


Site Plan (scale 1:200)

Notes

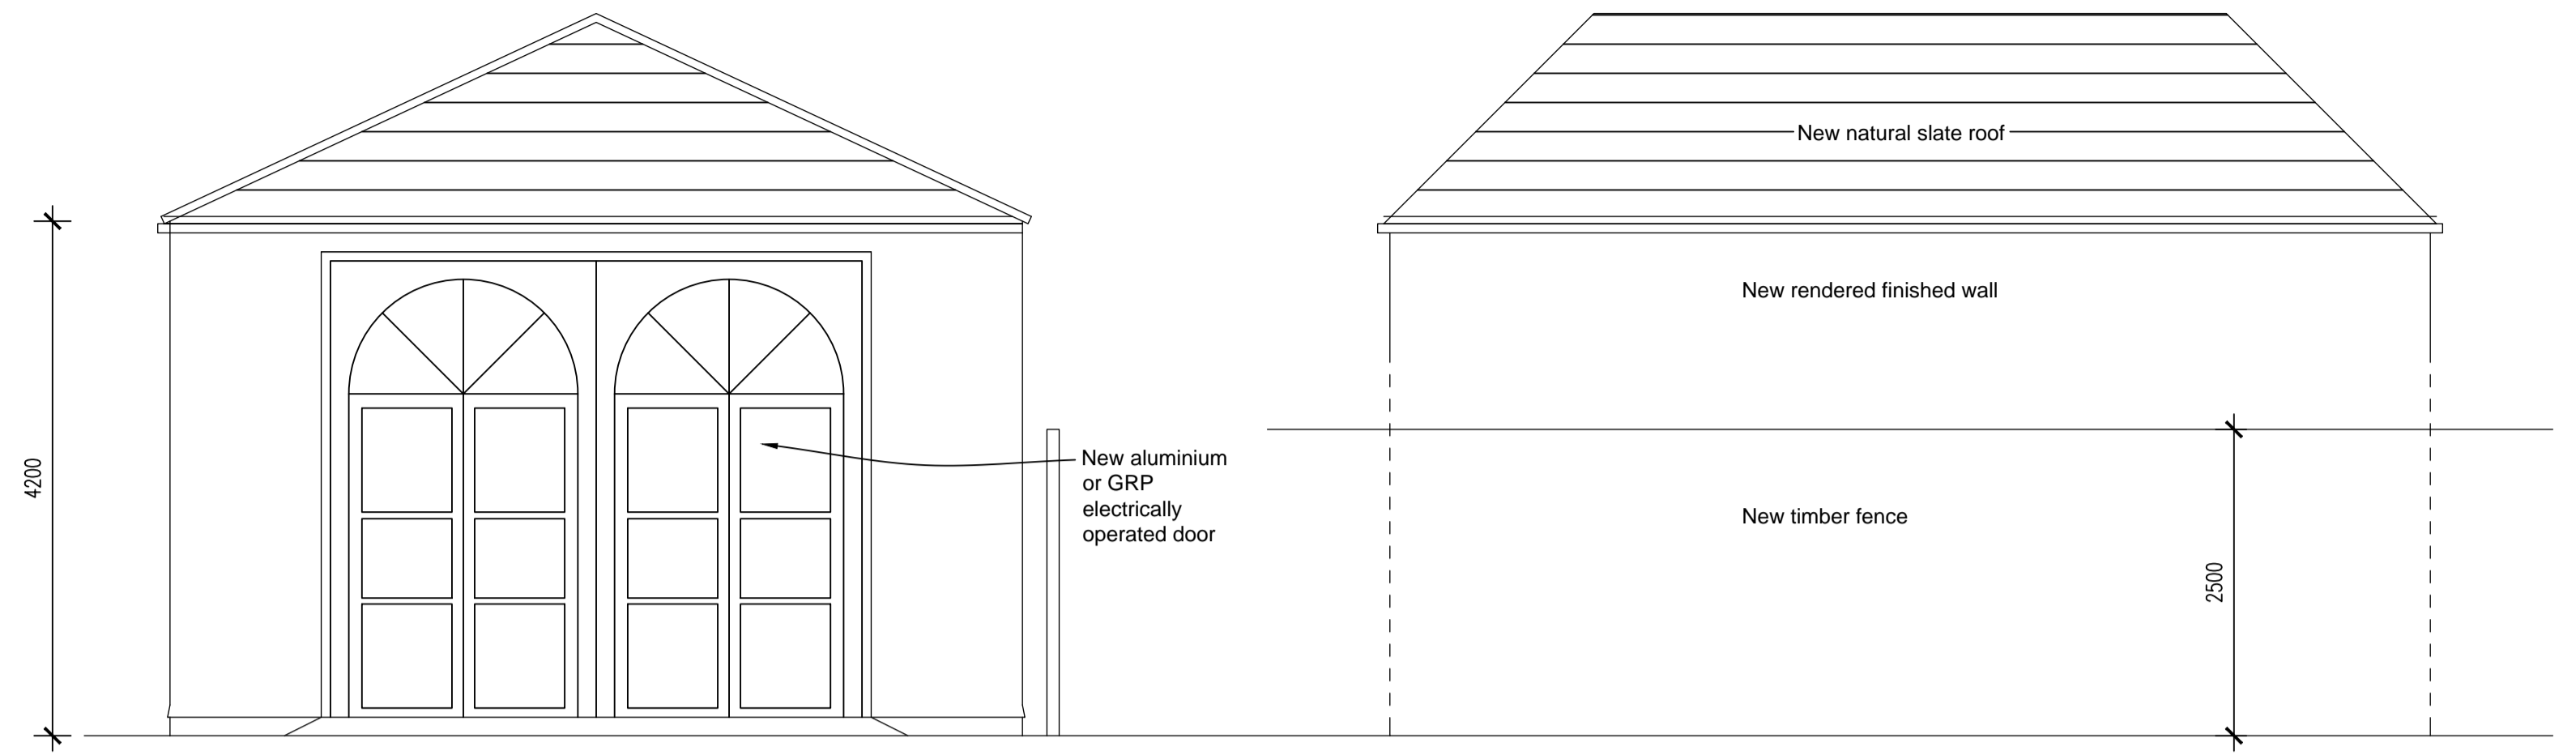


Rear (West) Elevation

Side (South) Elevation - as viewed from neighbours garden

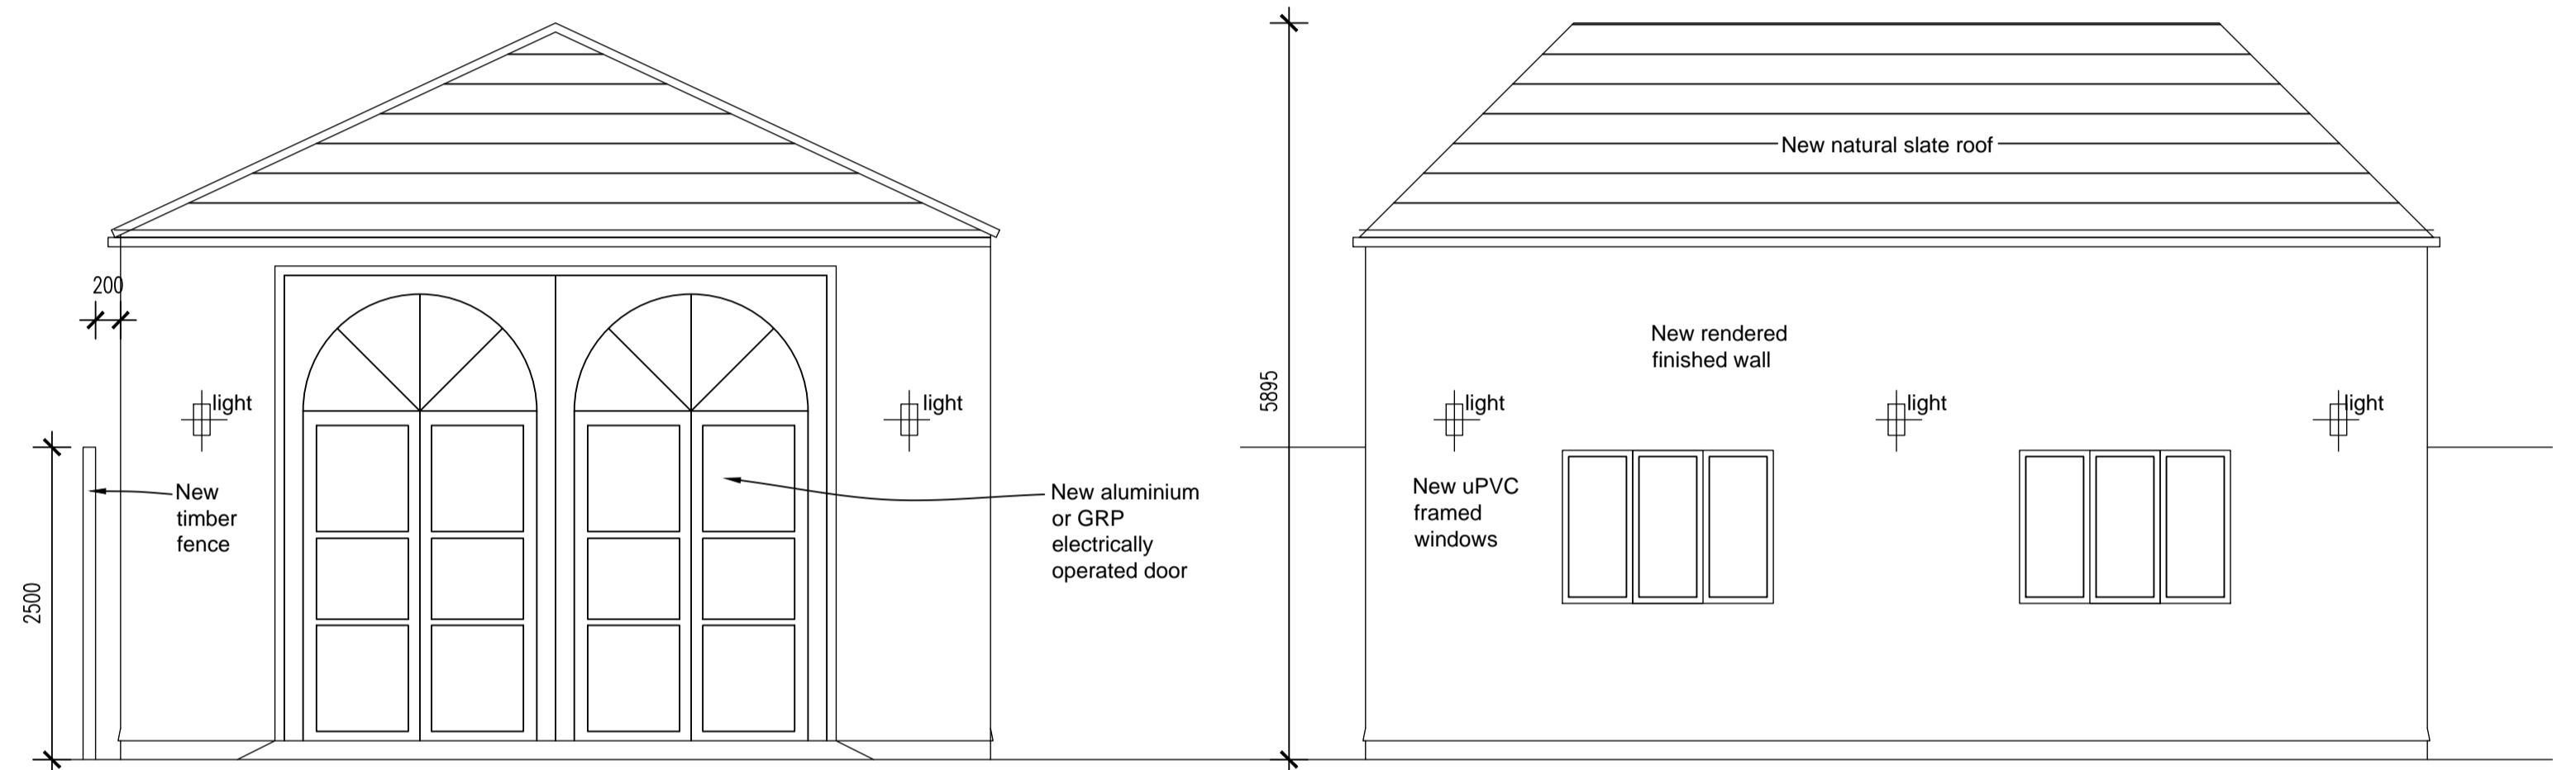

Front (East) Elevation

Side (North) Elevation

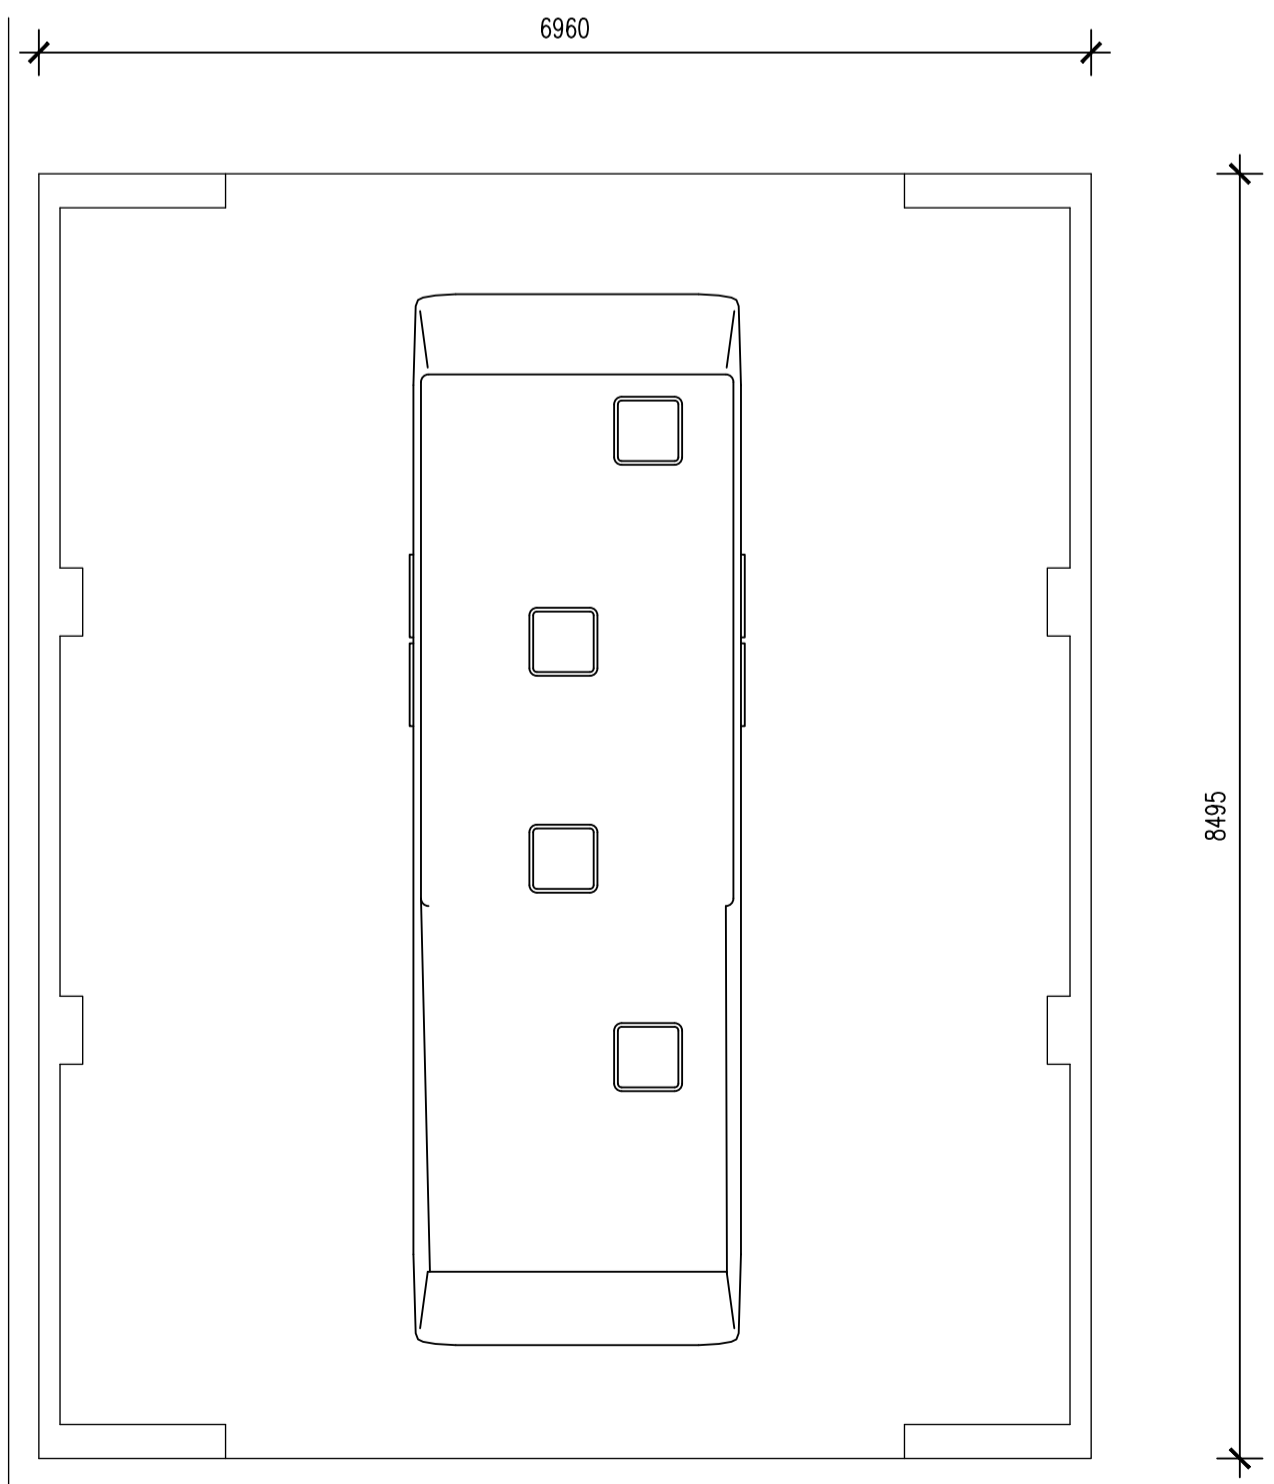

Plan

A 11-04-2016 jad proposals amended  
Rev Date Drawn by Comments

Client  
**Mr J Rowley**  
Project  
**Blue Trees, Copster Green  
Proposed caravan garage and fence**

Drawing  
Proposed Garage and fence details  
Date January 2016 Drawn by Craig Buck Scales 1:50+200 @ A1

Job No - Dwg No - Rev  
**16007 - 01 rev A**

**The Intelligent Design Centre**  
*Creative thinking in architecture, engineering and the built environment*  
5-11 Eagle Street Accrington Lancashire BB5 1LN  
T 01254 232007  
E 01254 392193  
E info@intelligentdesigncentre.co.uk  
W intelligentdesigncentre.co.uk