




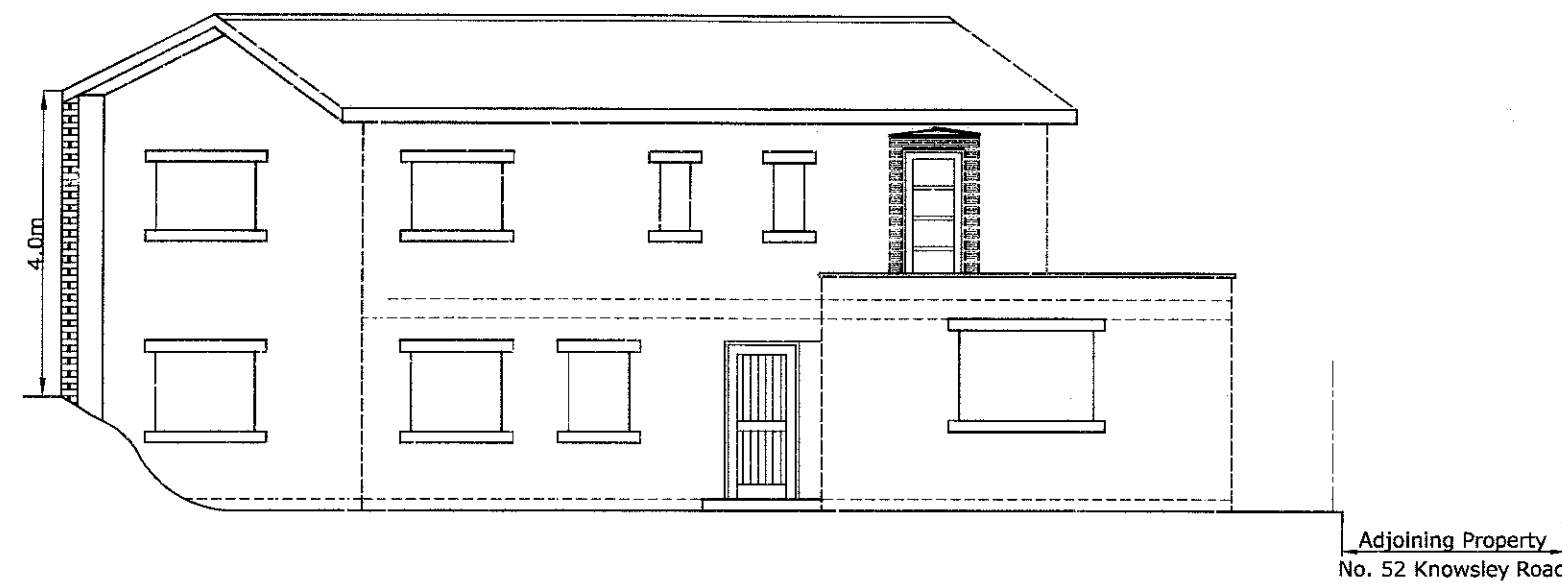


Proposed West Elevation (Front - Facing Knowsley Road)

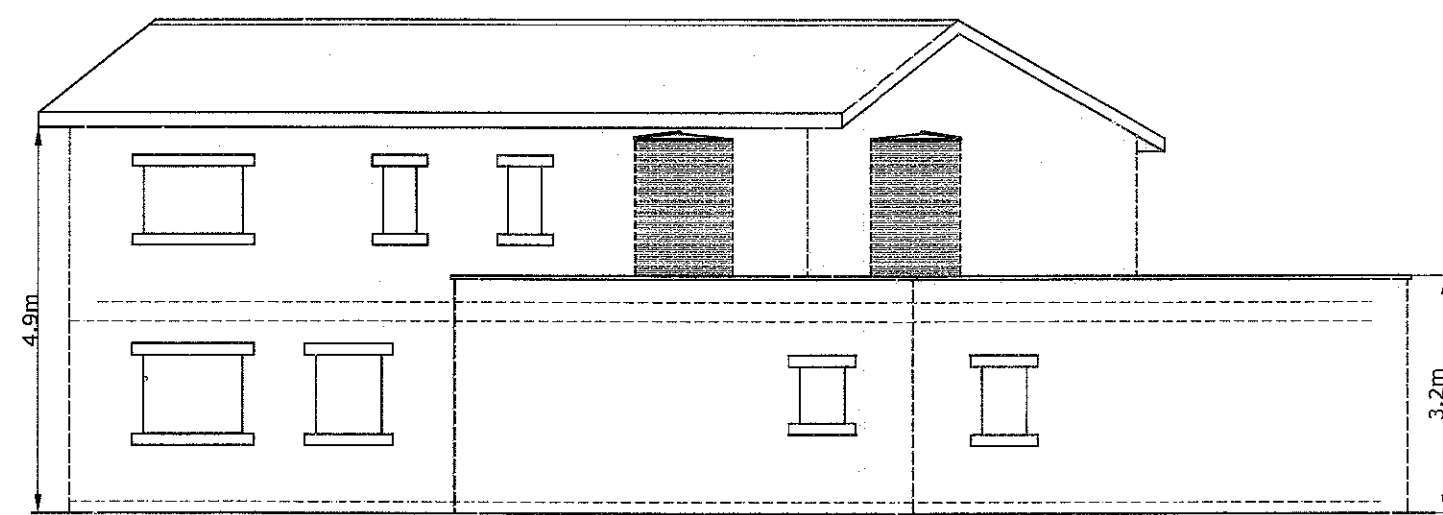


Proposed South Elevation (Side - Facing No.52 Knowsley Road)

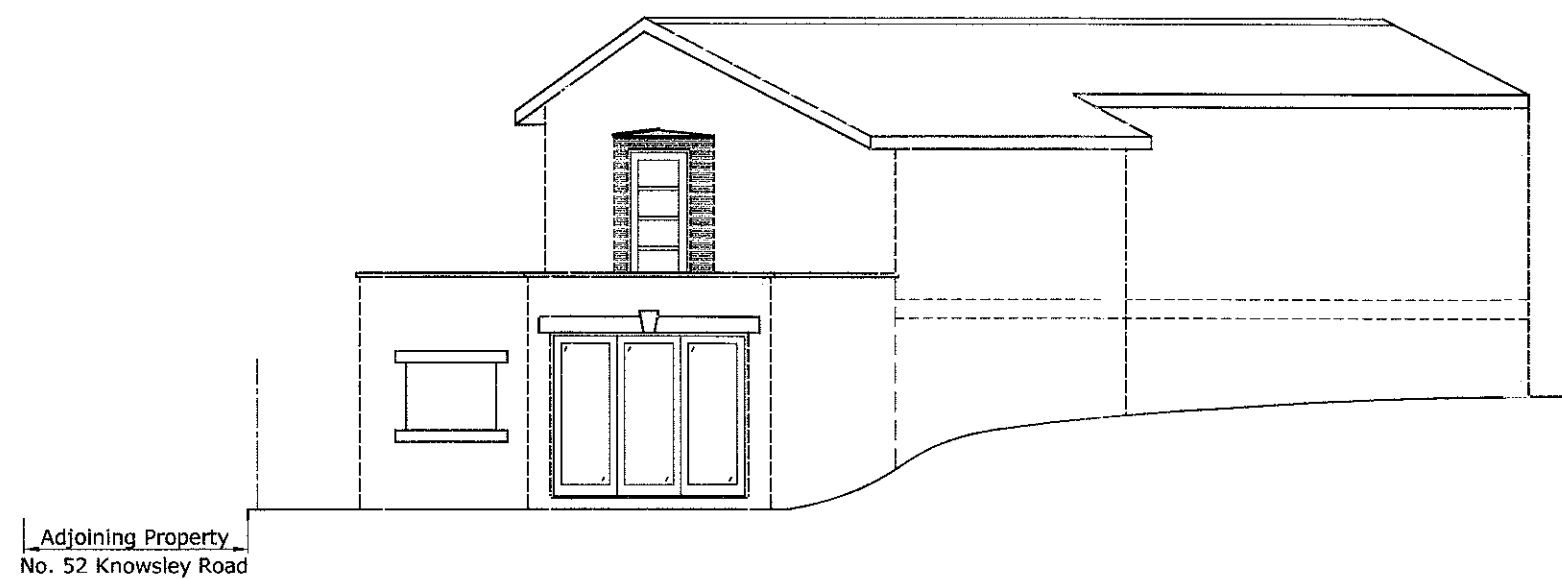


Proposed East Elevation (Rear - Facing No.54 Knowsley Road)

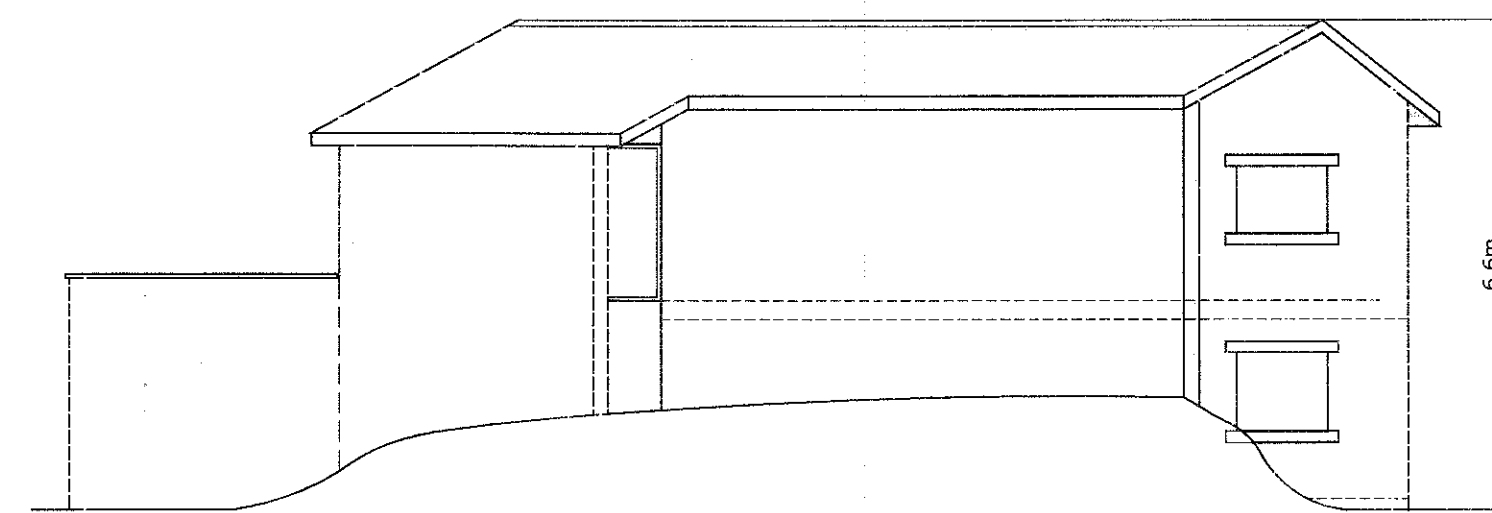

Proposed North Elevation (Side Facing No.54 Knowsley Road)

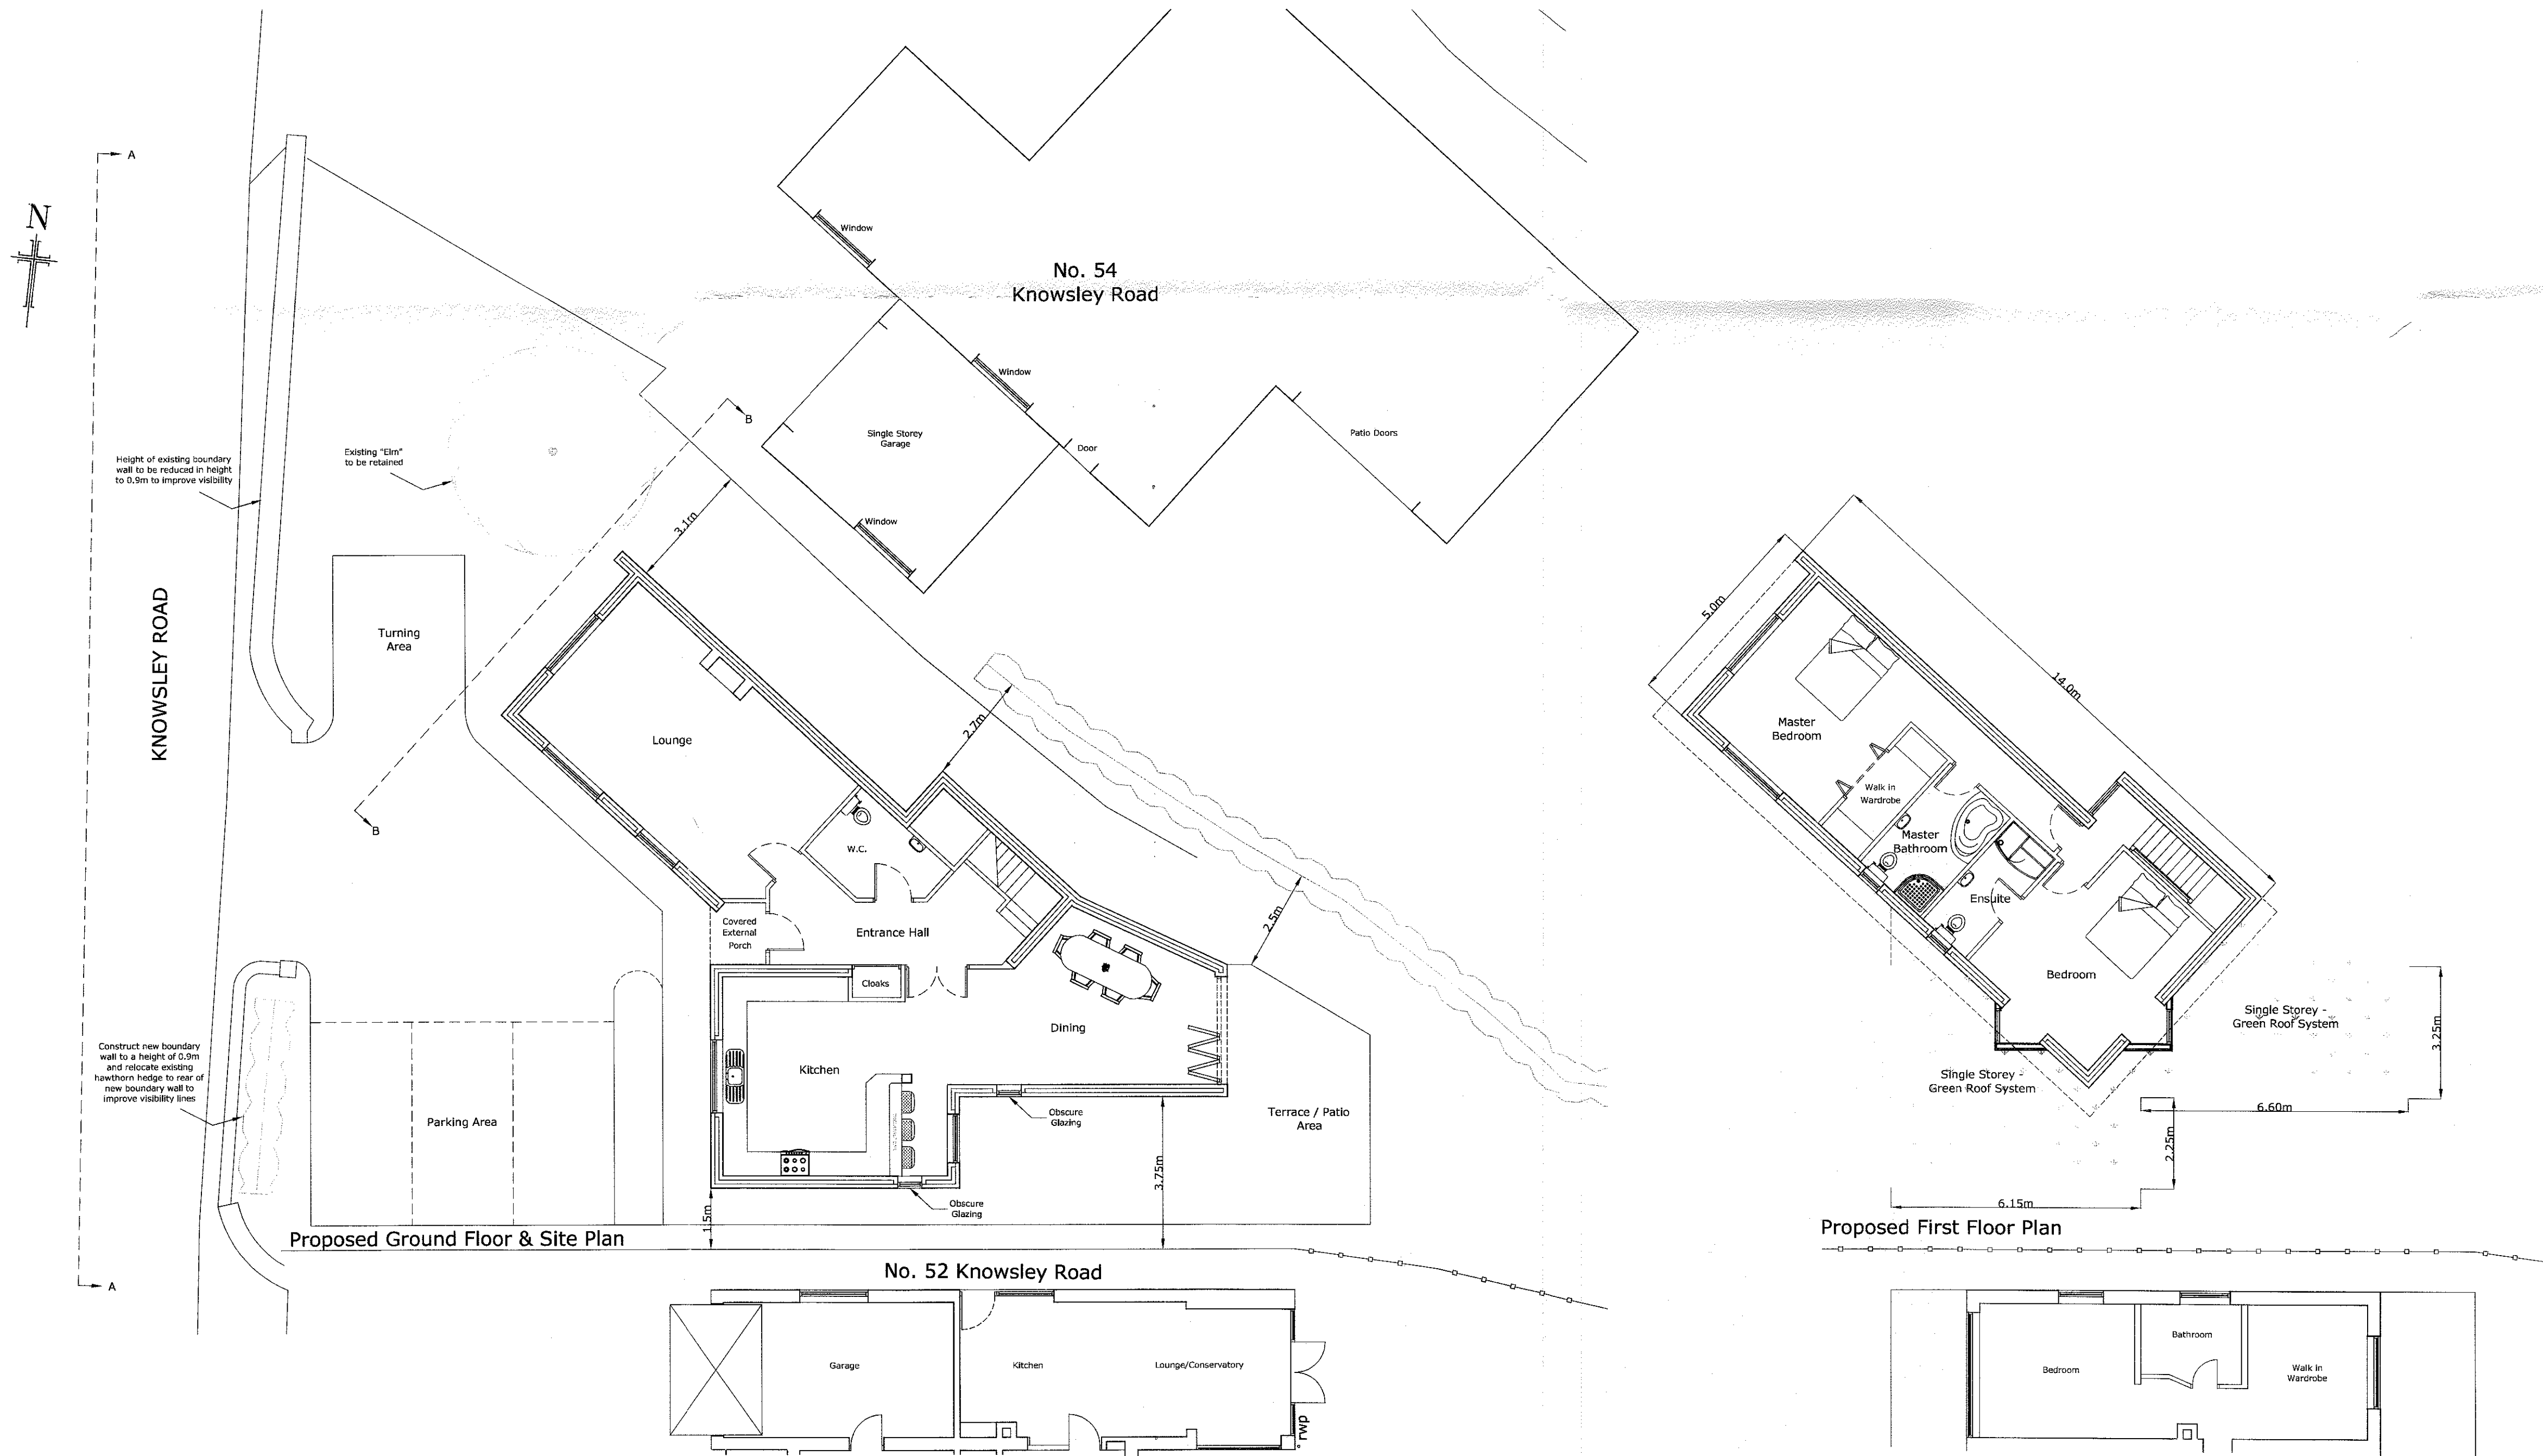

Proposed First Floor Plan

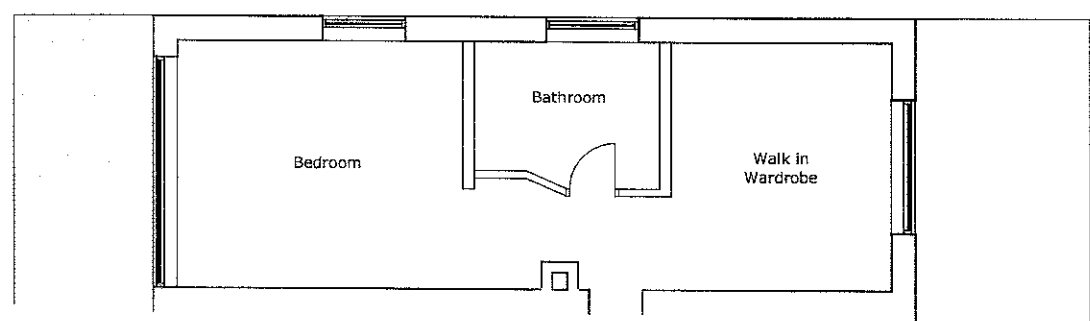

NOTES:

The copyright of this drawing is held by Lea Hough & Co Chartered Surveyors LLP.

Do not scale from this drawing. All dimensions must be checked and verified by the contractor prior to works commencing on site.

REVISIONS

REV	DESCRIPTION	DATE	APPROVED

LeaHough

CHARTERED SURVEYORS
Survey, Valuation, Design, Planning, Sales

Blackburn Office: 8 Eaton Avenue
Preston Office: Matrix Office Park
Blackburn Office: Buckshaw Village
Blackburn Office: Preston
Blackburn Office: Lancashire
Blackburn Office: PR7 7NA
Tel: 01772 458866
Email: info@leahough.co.uk
Web: www.leahough.co.uk



CLIENT:
Haydock Developments Limited,
Haydock Mews,
Pleckgate Road,
Blackburn,
BB1 8RP.

PROJECT ADDRESS:
Land Adjacent No. 52 Knowsley Road
Wilpshire
Blackburn
BB1 9PN

PROJECT TITLE:
Proposed New Two Bed Detached Dwelling

DRAWING TITLE:
Proposed Floor Plan, Elevation & Site Plans

PAPER SIZE:	DRAWING NUMBER:	REV
A1	BS.08-076(A)-03	-
SCALE:	DATE:	DRAWN BY:
1/100	August 2013	GM