



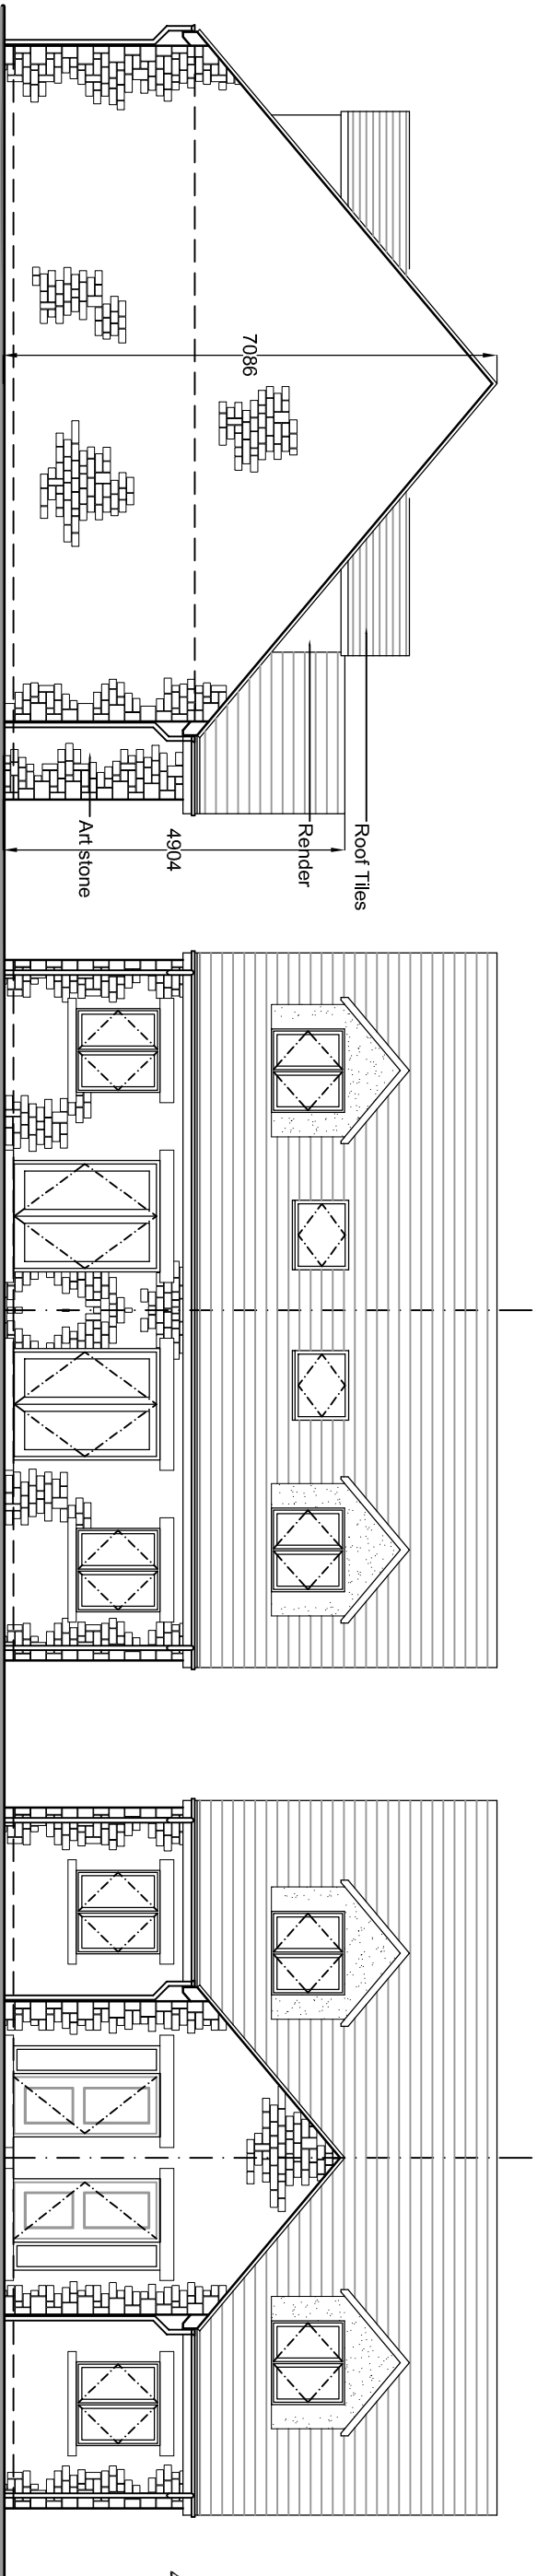

Side Elevation

Rear Elevation

Front Elevation

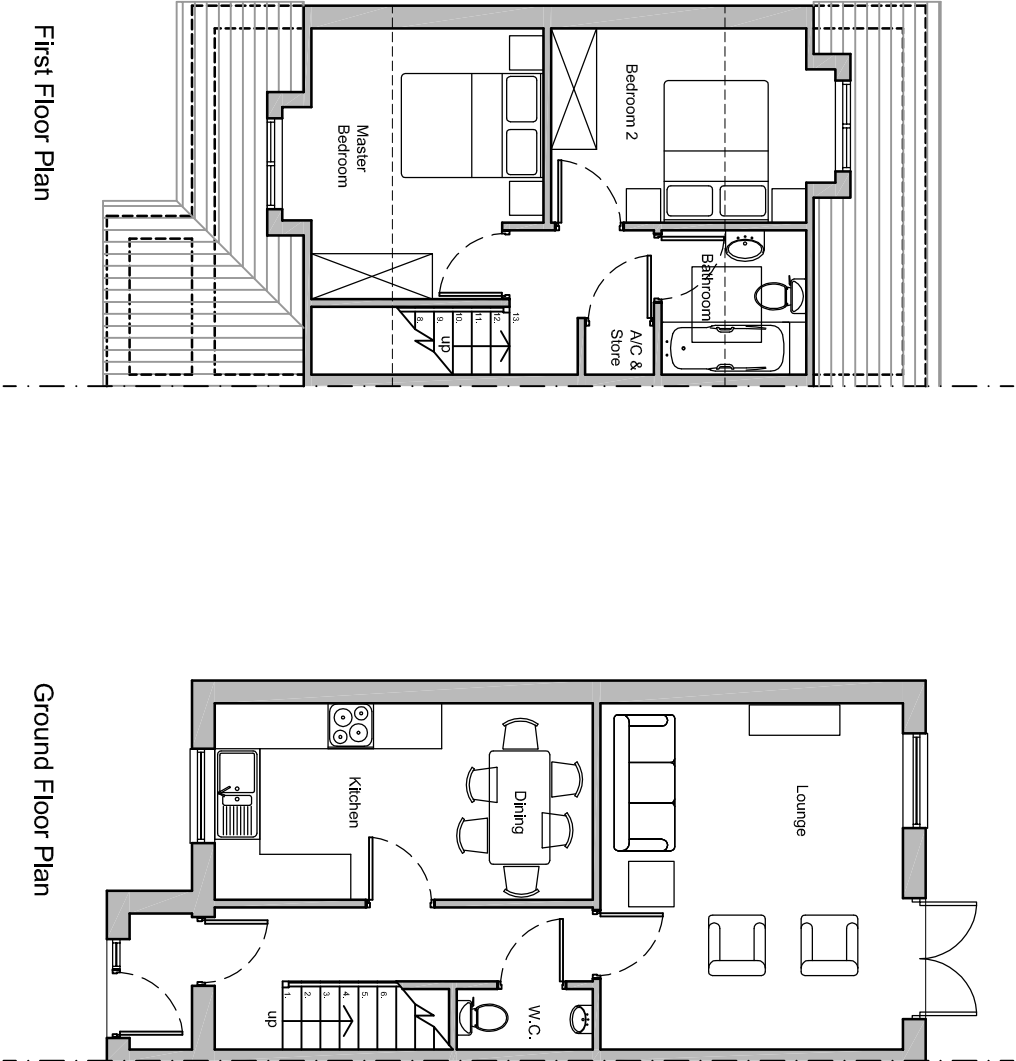

First Floor Plan

Ground Floor Plan



Gables to be rendered  
when within 4m of  
adjacent property

Note:

|   |                                  |                  |
|---|----------------------------------|------------------|
| B 06/04/16   |                                  |                  |
| A 30/08/12   |                                  |                  |
| Revisions   |                                  |                  |
| Not to be scaled   |                                  |                  |
| Project   | © Harrison & Pitt Architects Ltd |                  |
| Outline Planning Application for 38No. Elderly<br>Person's Bungalows & 40No. Retirement Apartment<br>Sited at Accrington Road, Whalley<br>for Briley Homes |                                  |                  |
| PLANS AND ELEVATIONS   |                                  |                  |
| AS PROPOSED   |                                  |                  |
| HOUSETYPE C   |                                  |                  |
| Drawing number   | 1637-052B                        | 1:100 @ A3 01/12 |

HARRISON PITT ARCHITECTS

29 CASTLE HILL  
LANCASTER  
LA1 1YN

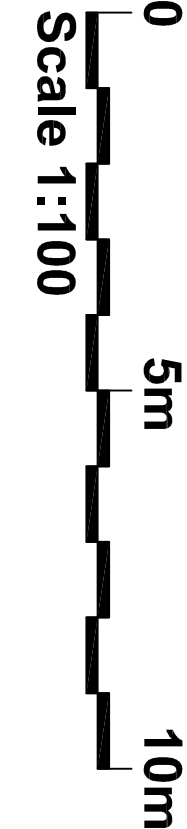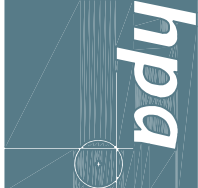

TEL: 01524 32479  
FAX: 01524 32470  
hpa@hpatch.co.uk  
www.hpatch.co.uk