




south west
elevations


south east

north east


north west

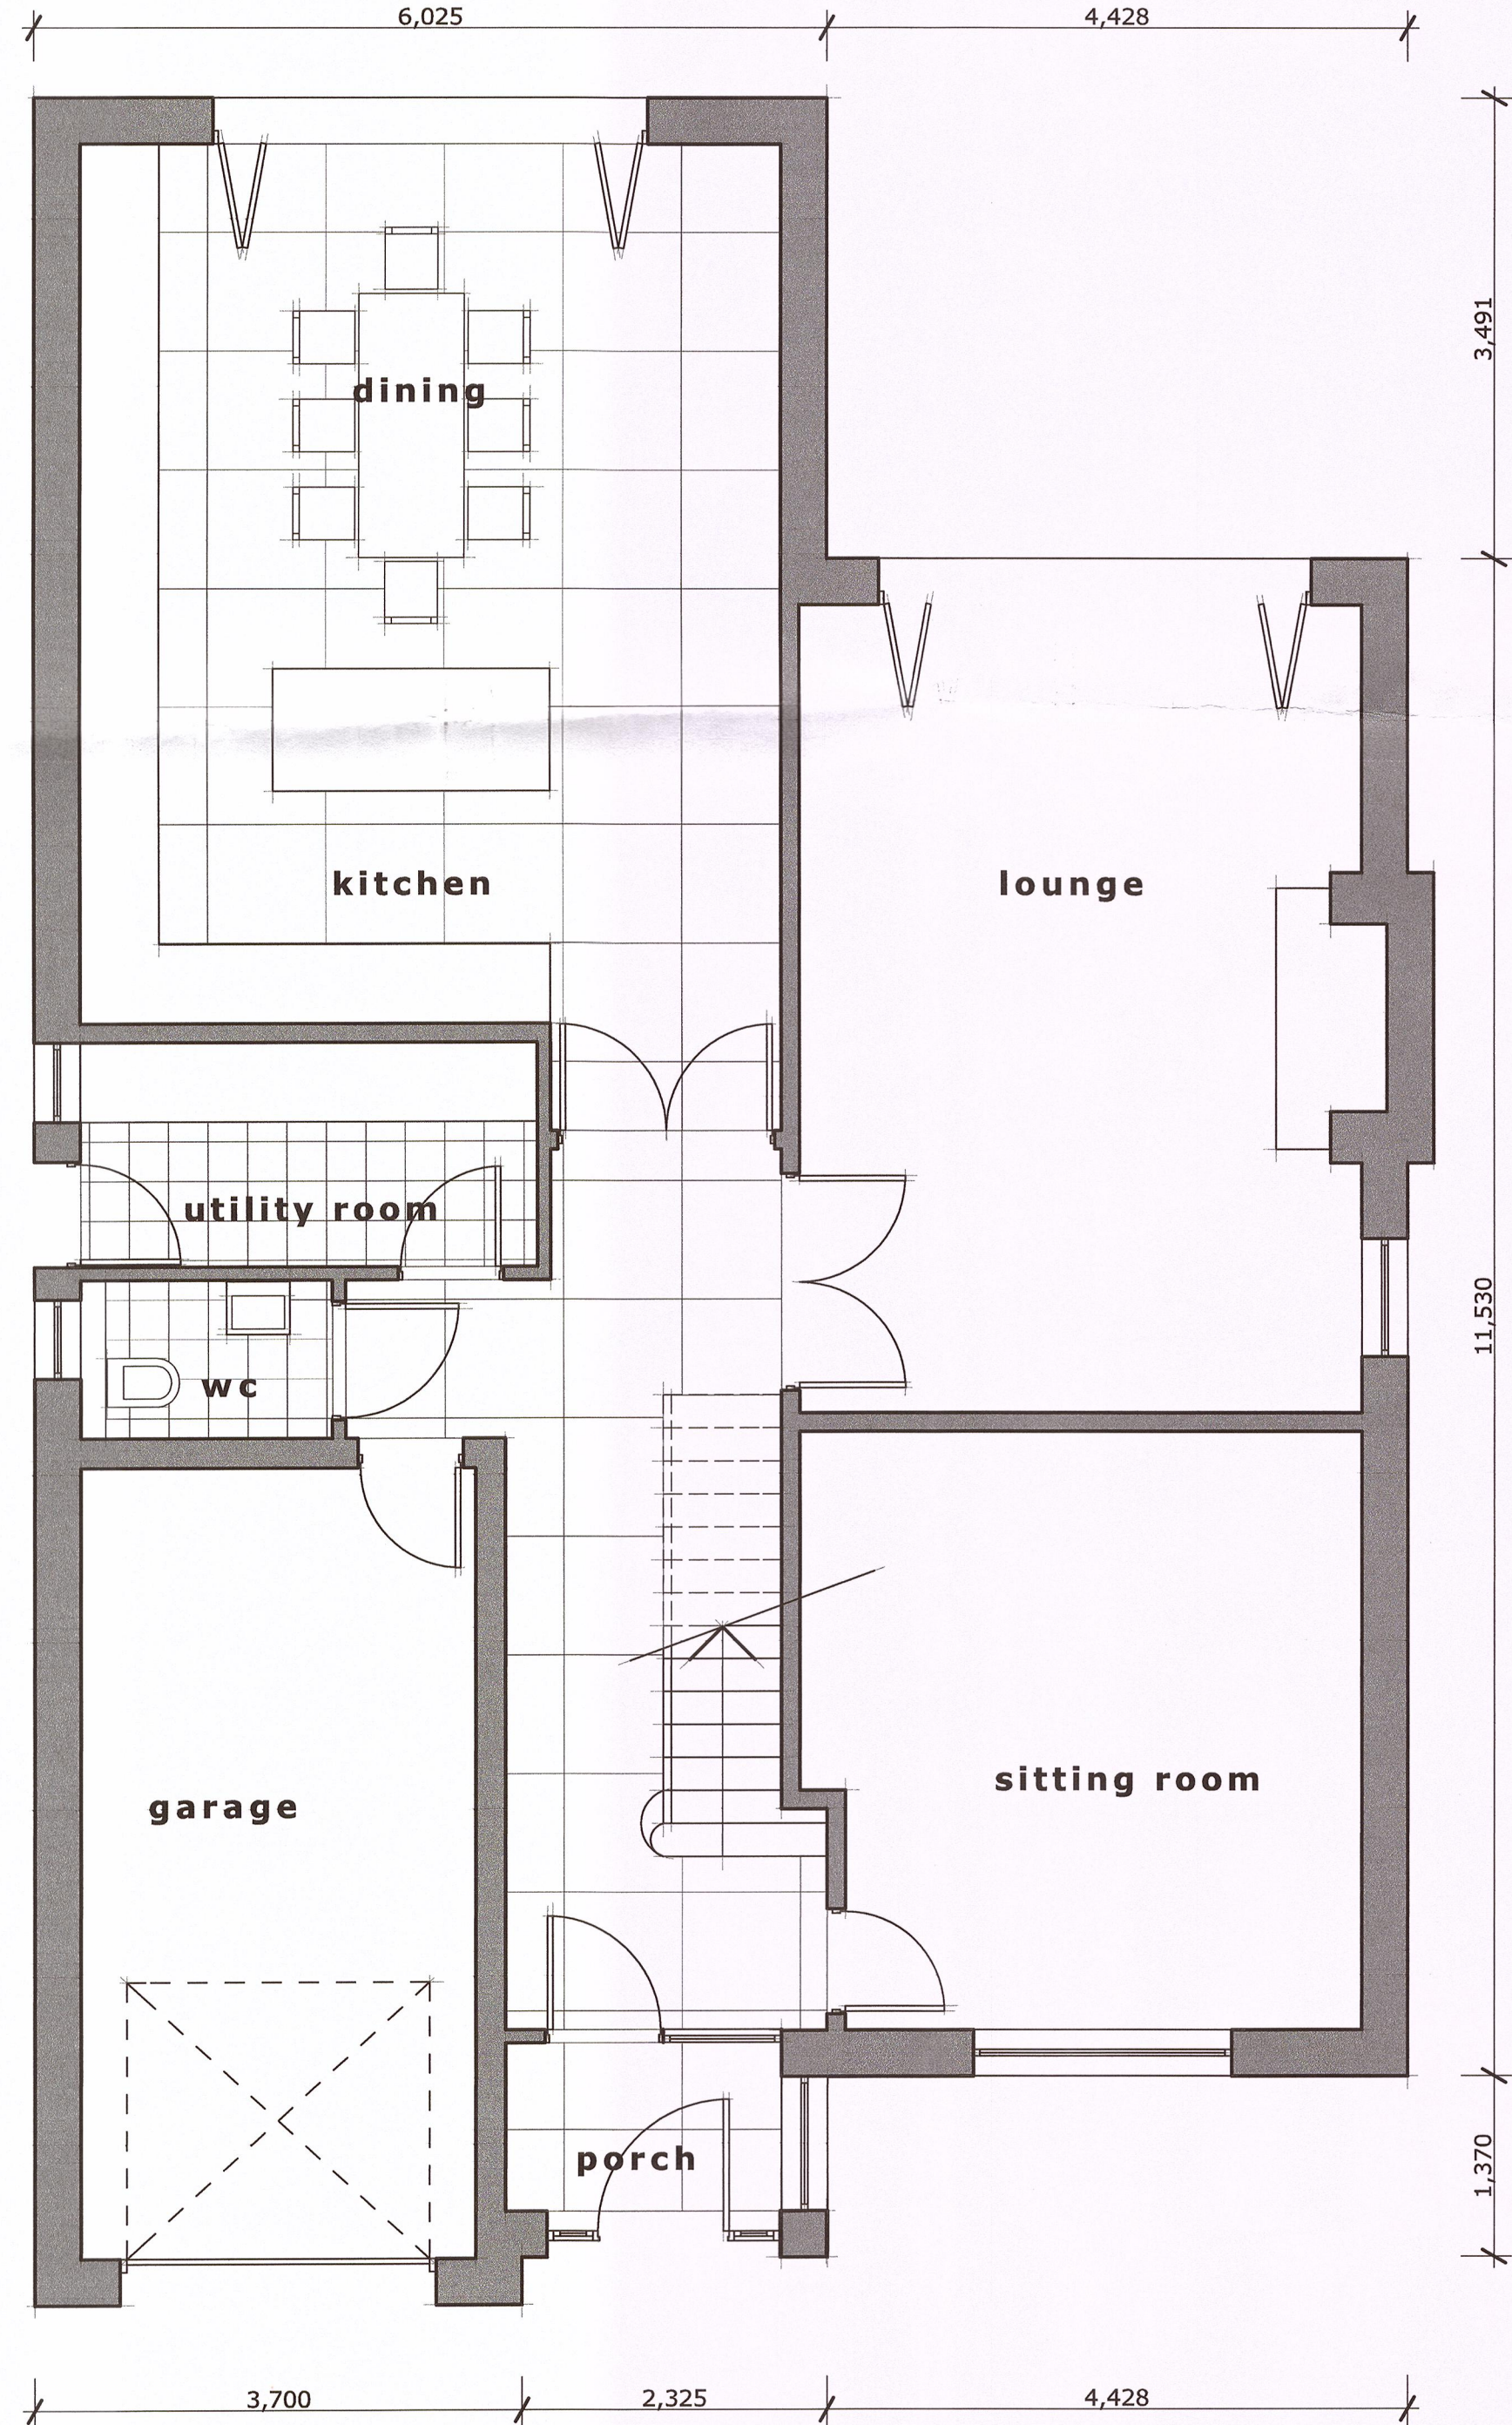

ground floor plan

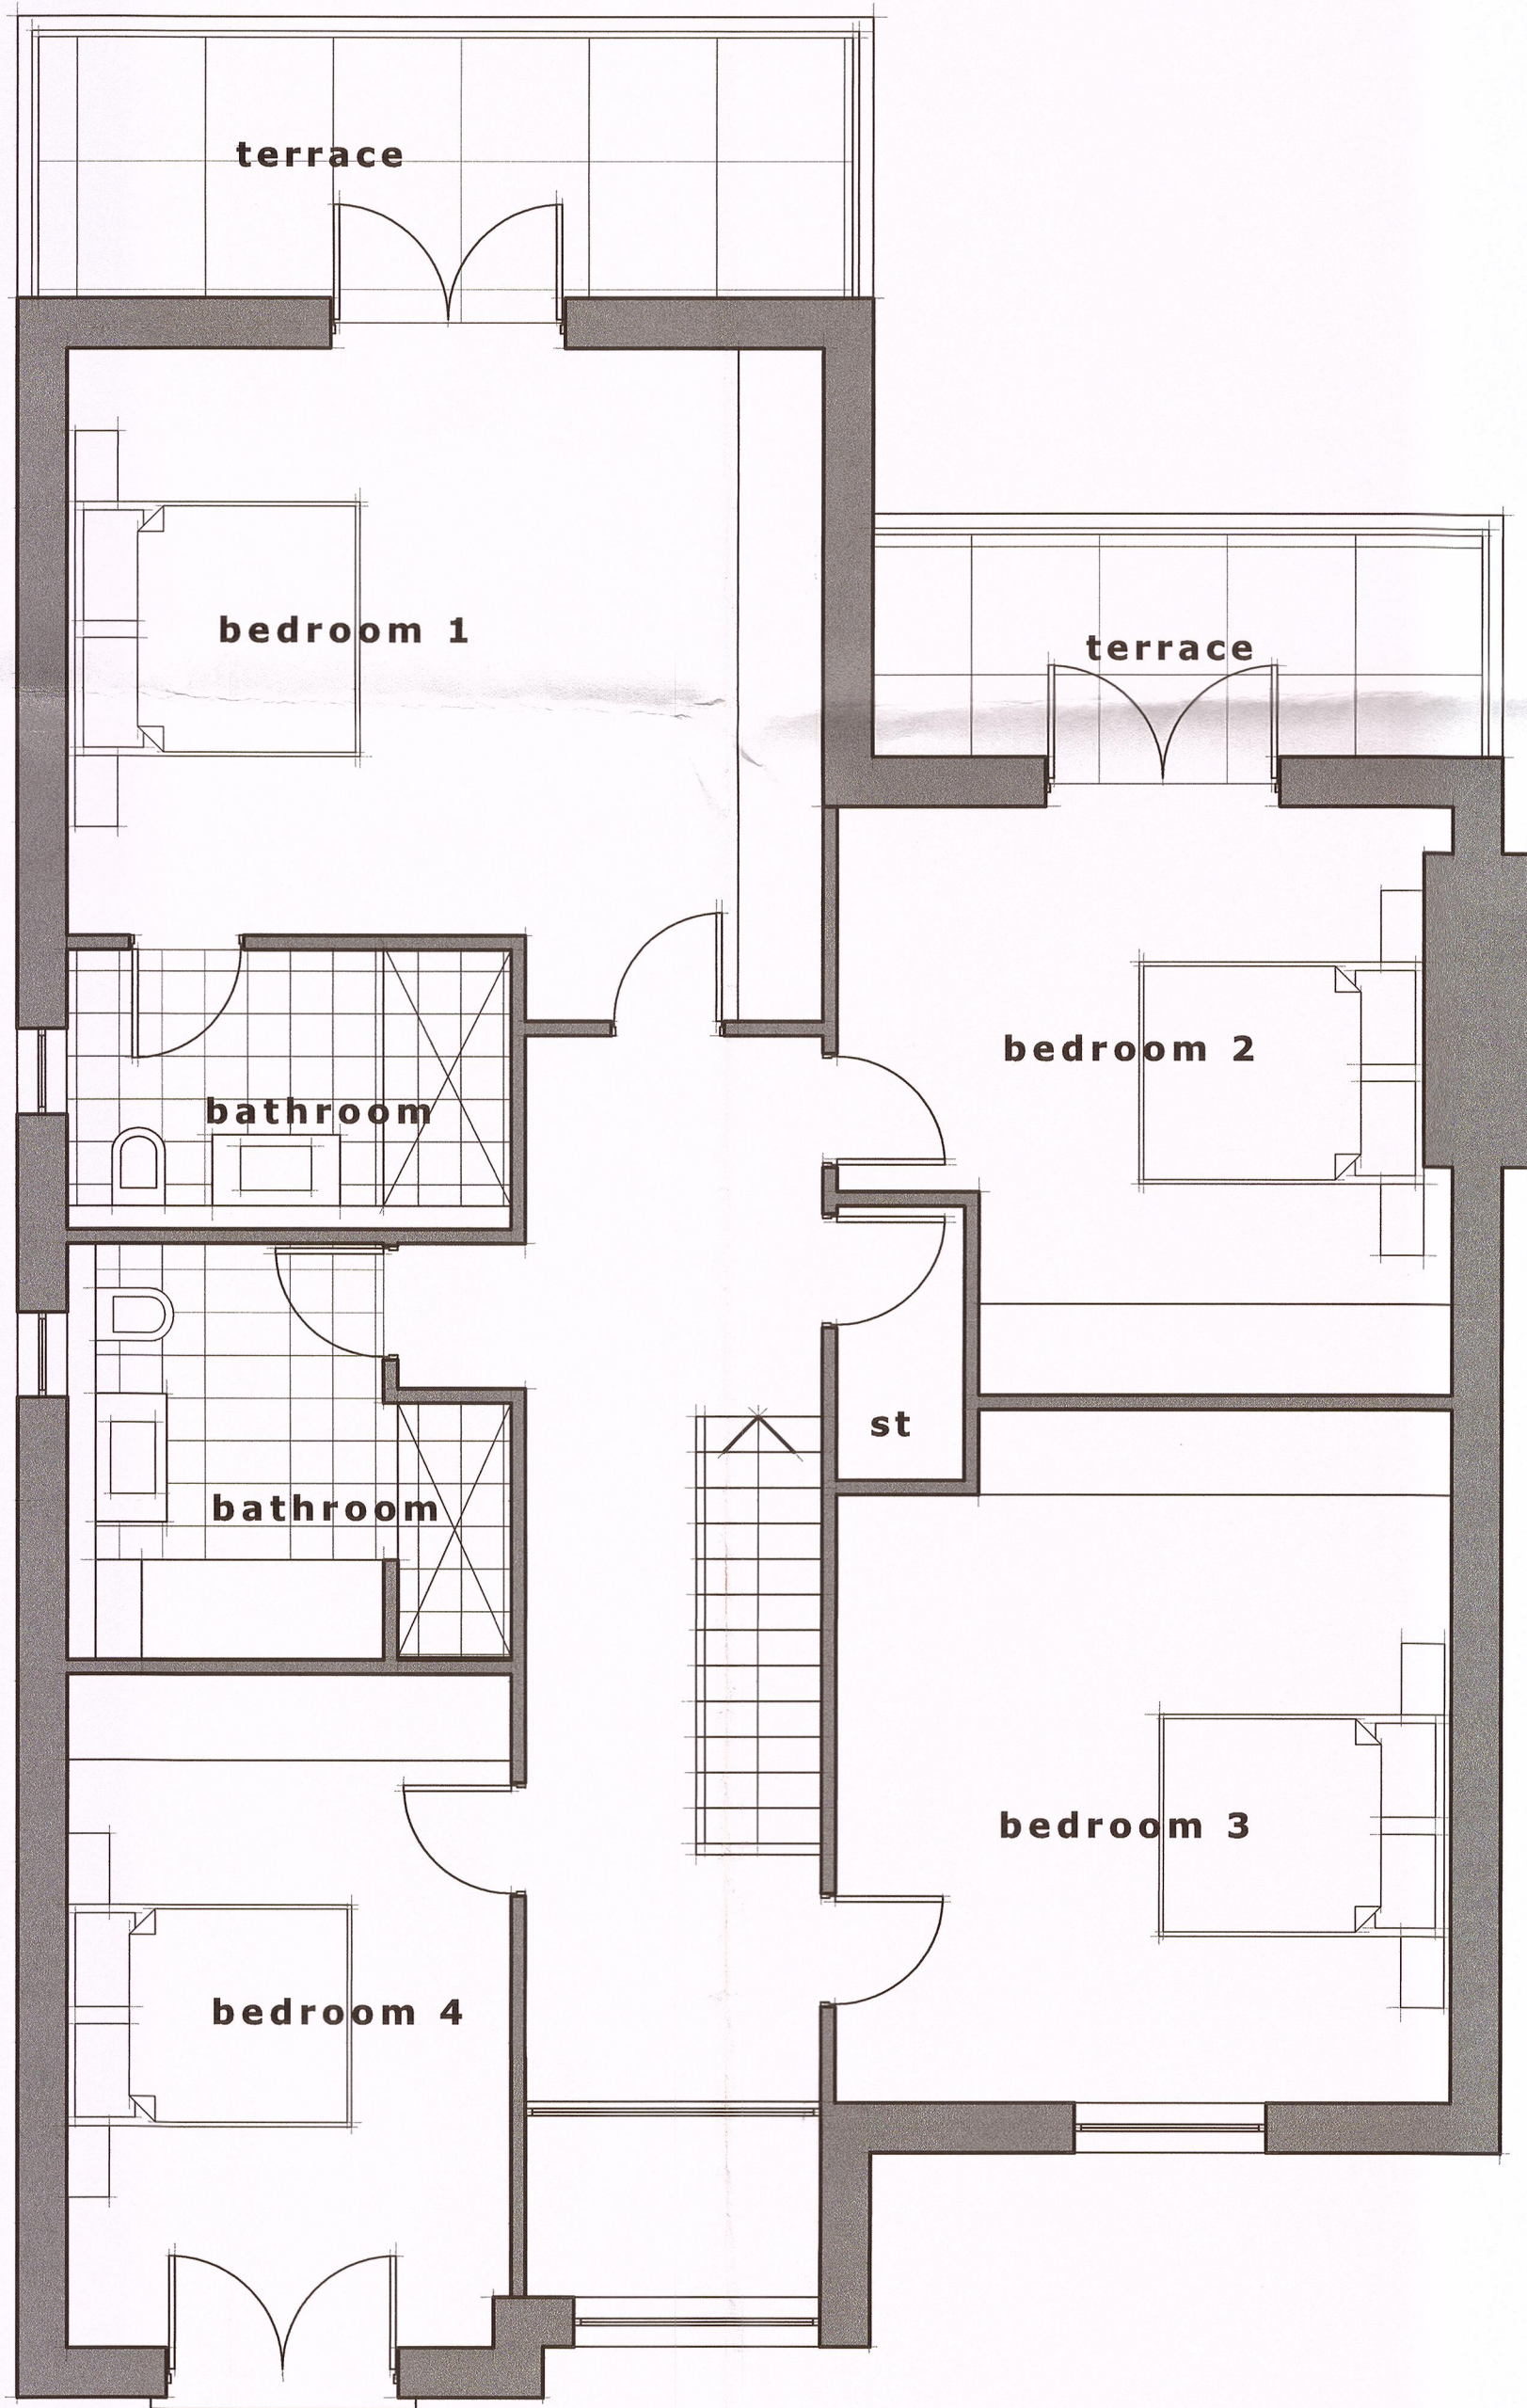

first floor plan

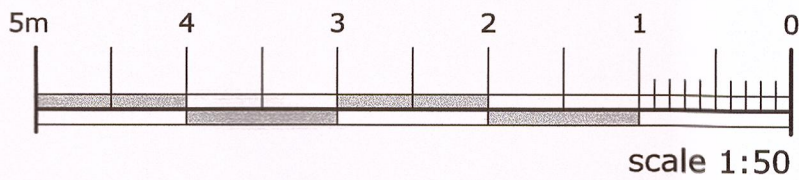

320160346P

campbelldriverpartnership
architects designers surveyors

client: lee wallbank

project: 30 barker lane
mellor blackburn

sheet: proposed house plot 1

dwg no: 15.125	04	B
----------------	----	---

scale: 1:50, 1:100 @ A1
date: 29.10.15
drawn: cn
capricorn park
blakewater road
blackburn bb1 5qr
t: 01254 297700
f: 01254 297701
email: design@cdparchitects.co.uk