
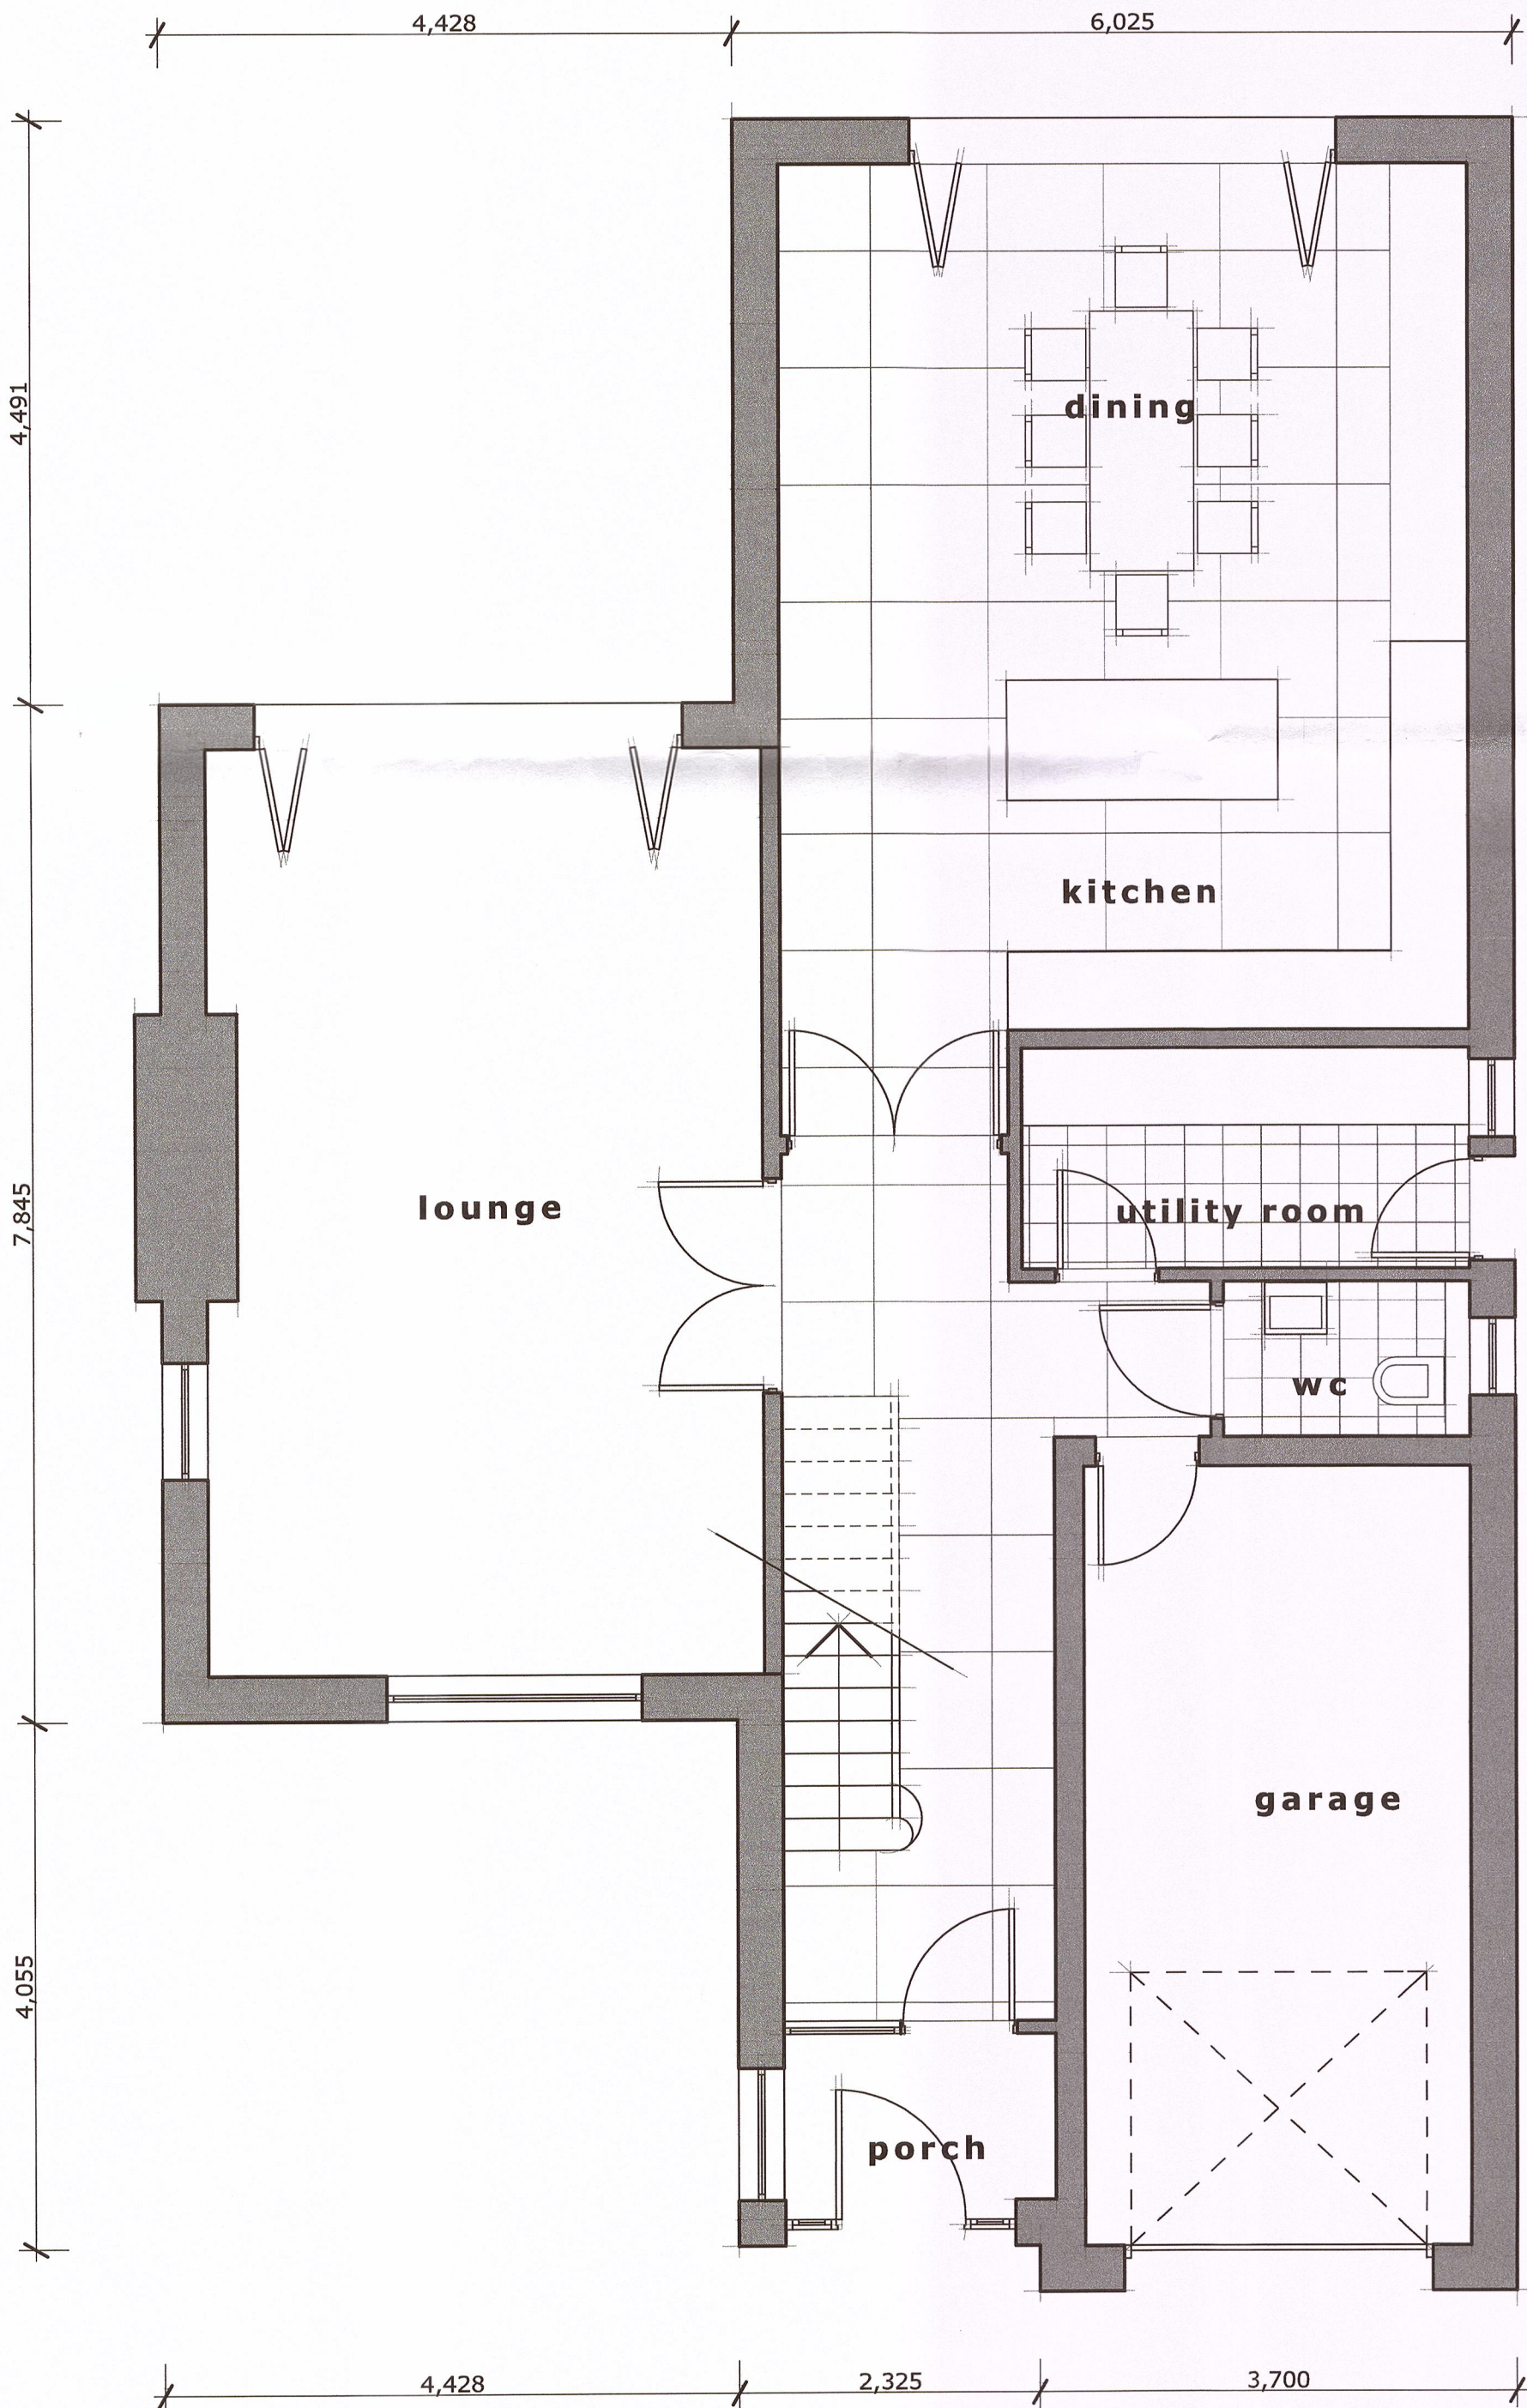


south east


north east

north west


south west  
elevations

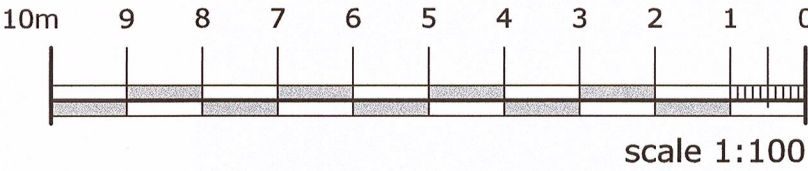

ground floor plan

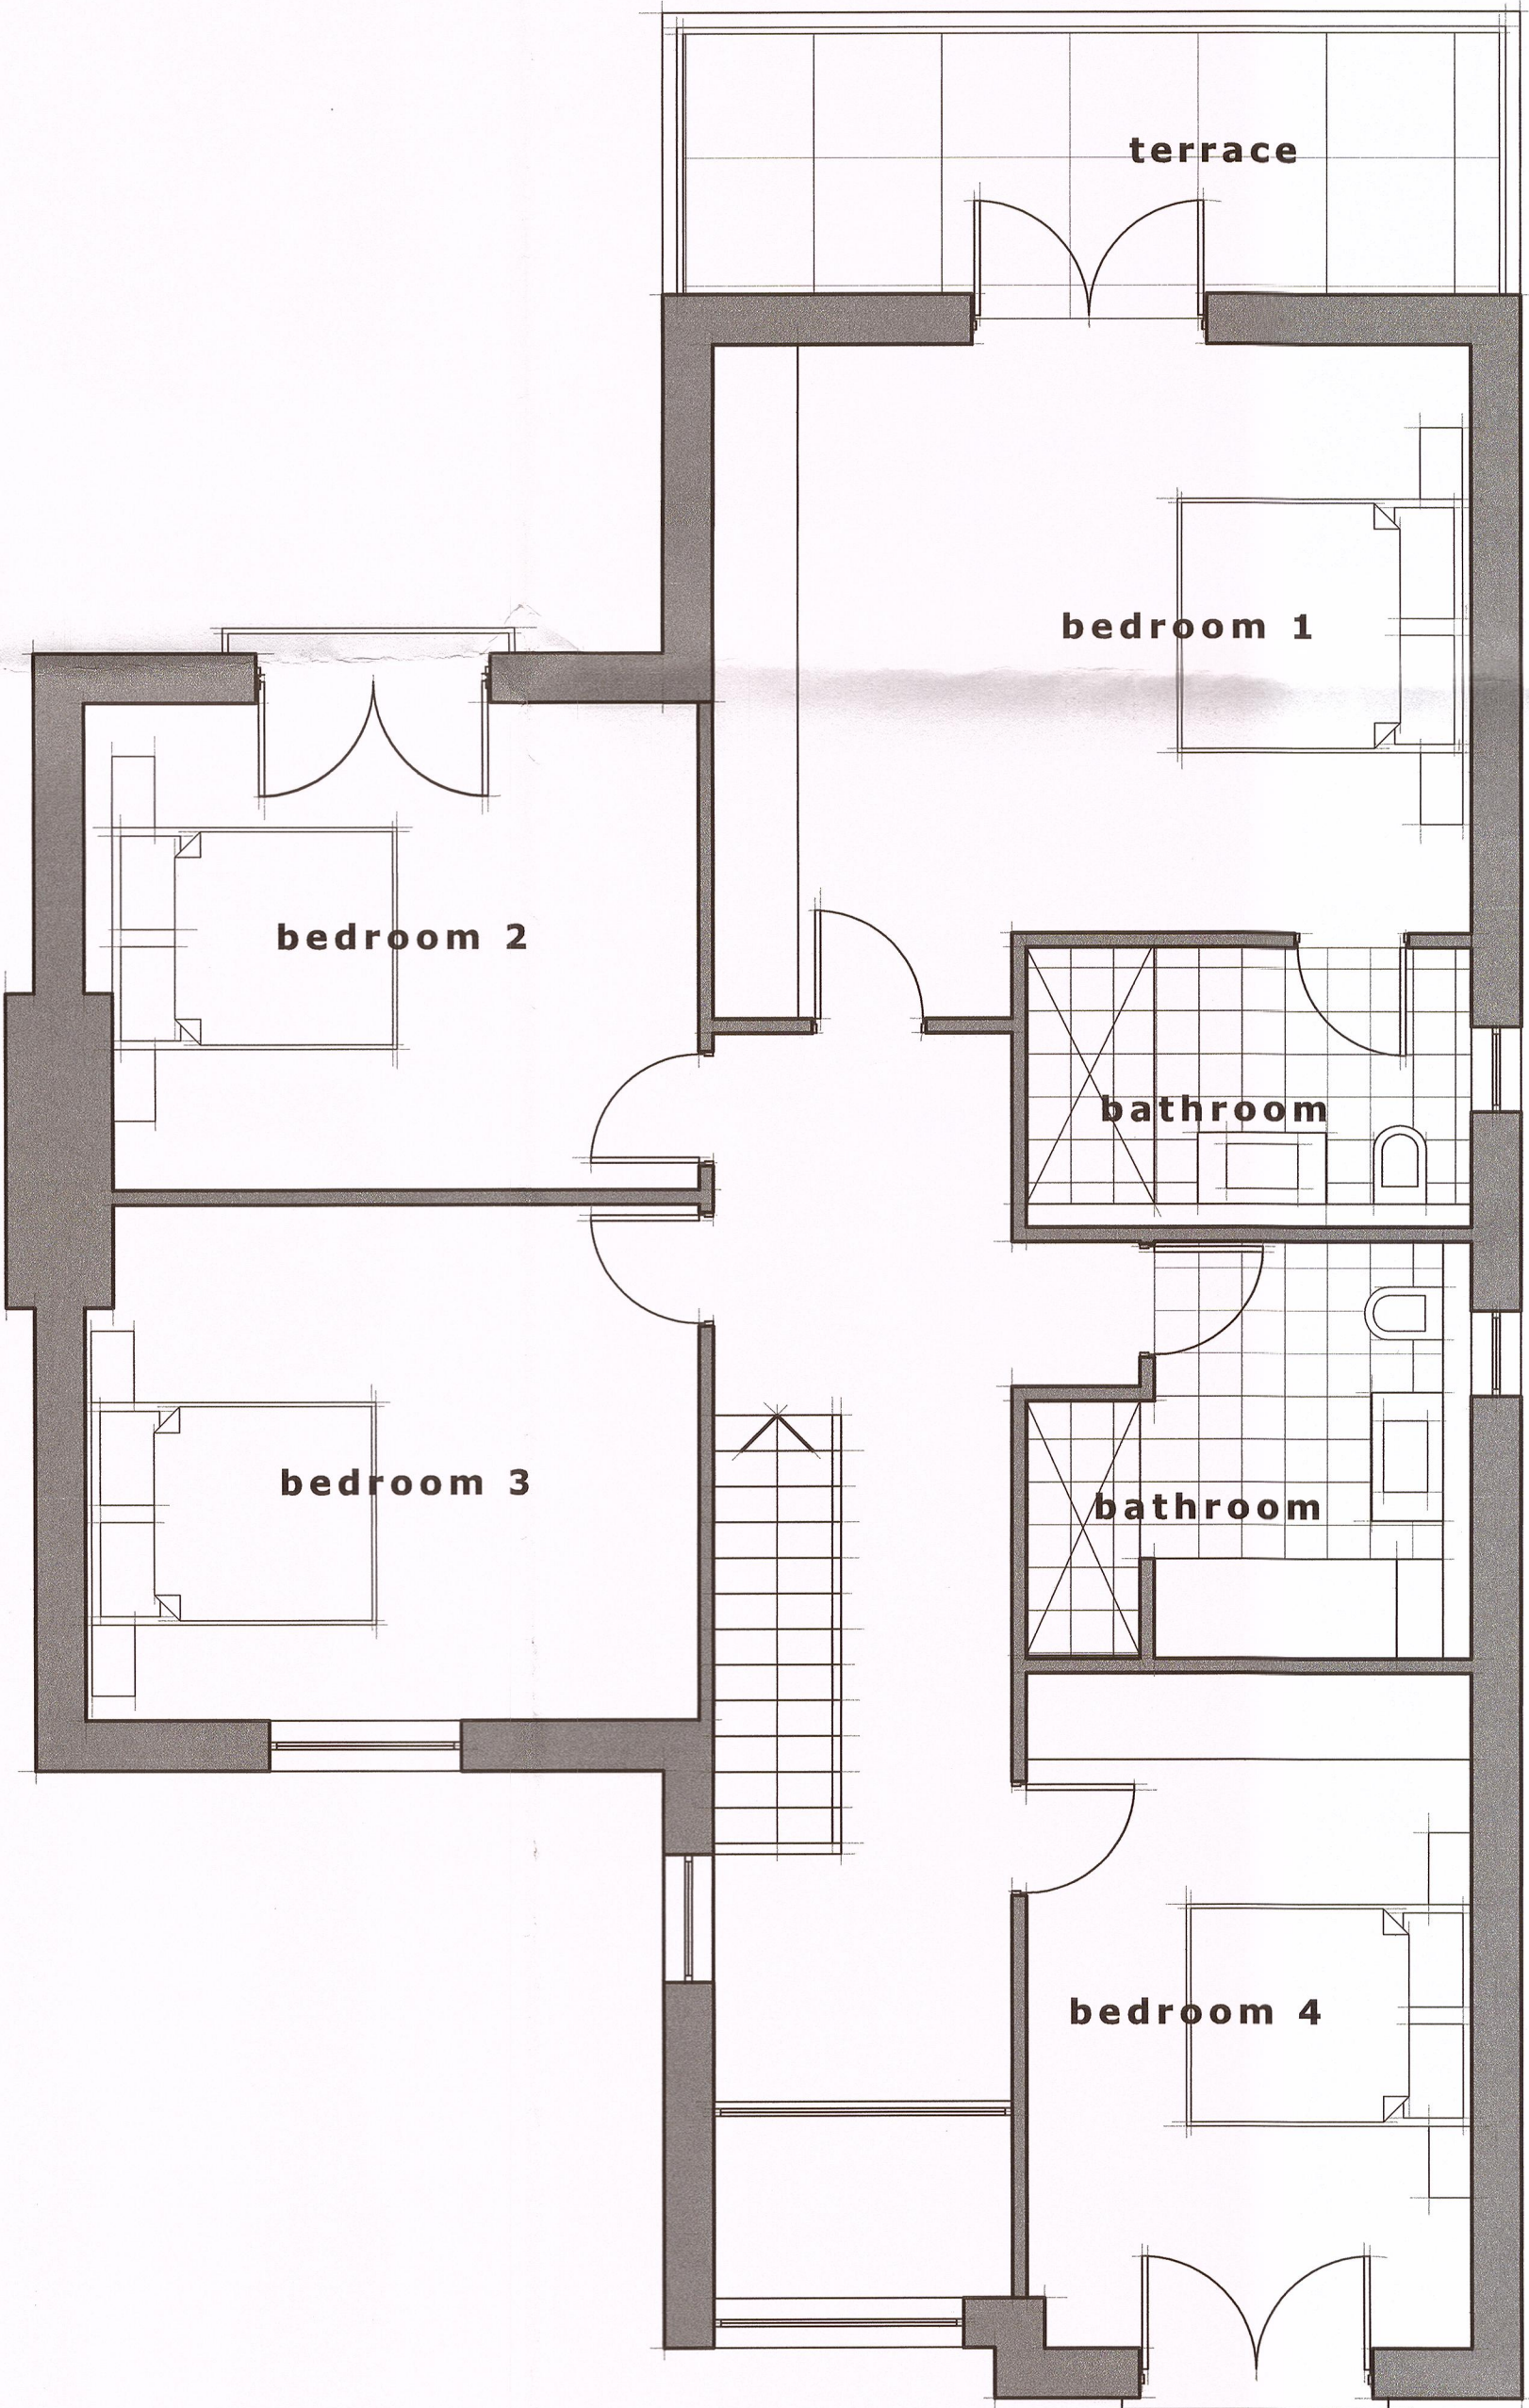

first floor plan

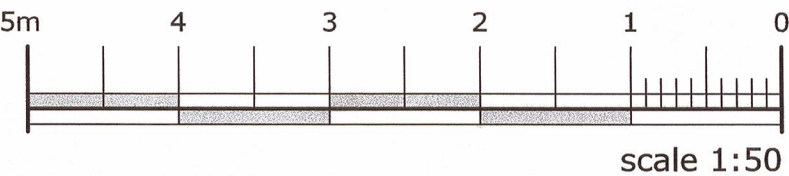

320160346P

**campbelldriverpartnership**  
architects designers surveyors

client: lee wallbank

project: 30 barker lane  
mellor blackburn

sheet: proposed house plot 2

|                |    |   |
|----------------|----|---|
| dwg no: 15.125 | 06 | A |
|----------------|----|---|

scale: 1:50, 1:100 @ A1  
date: 08.02.16  
drawn: cn  
capricorn park  
blackwater road  
blackburn bb1 5gr  
t: 01254 297700  
f: 01254 297701  
email: design@cdparchitects.co.uk