


NOTE
 This plan is a preliminary site plan and is subject to change without notice. It is not to be used for any other purpose than the one for which it was prepared. The user of this plan is advised to consult the relevant authorities for any necessary permissions and to verify the accuracy of the information shown on this plan.

DEVELOPMENT Proposed Alterations to Access
SITE ADDRESS Clitheroe Cricket Club
 Chatburn Road
 Clitheroe
 BB7 2AW
DRG TITLE Existing Site Plan
SCALE 1:500 @A3
DRG NO ATA/CCC/2016/02

320160348P

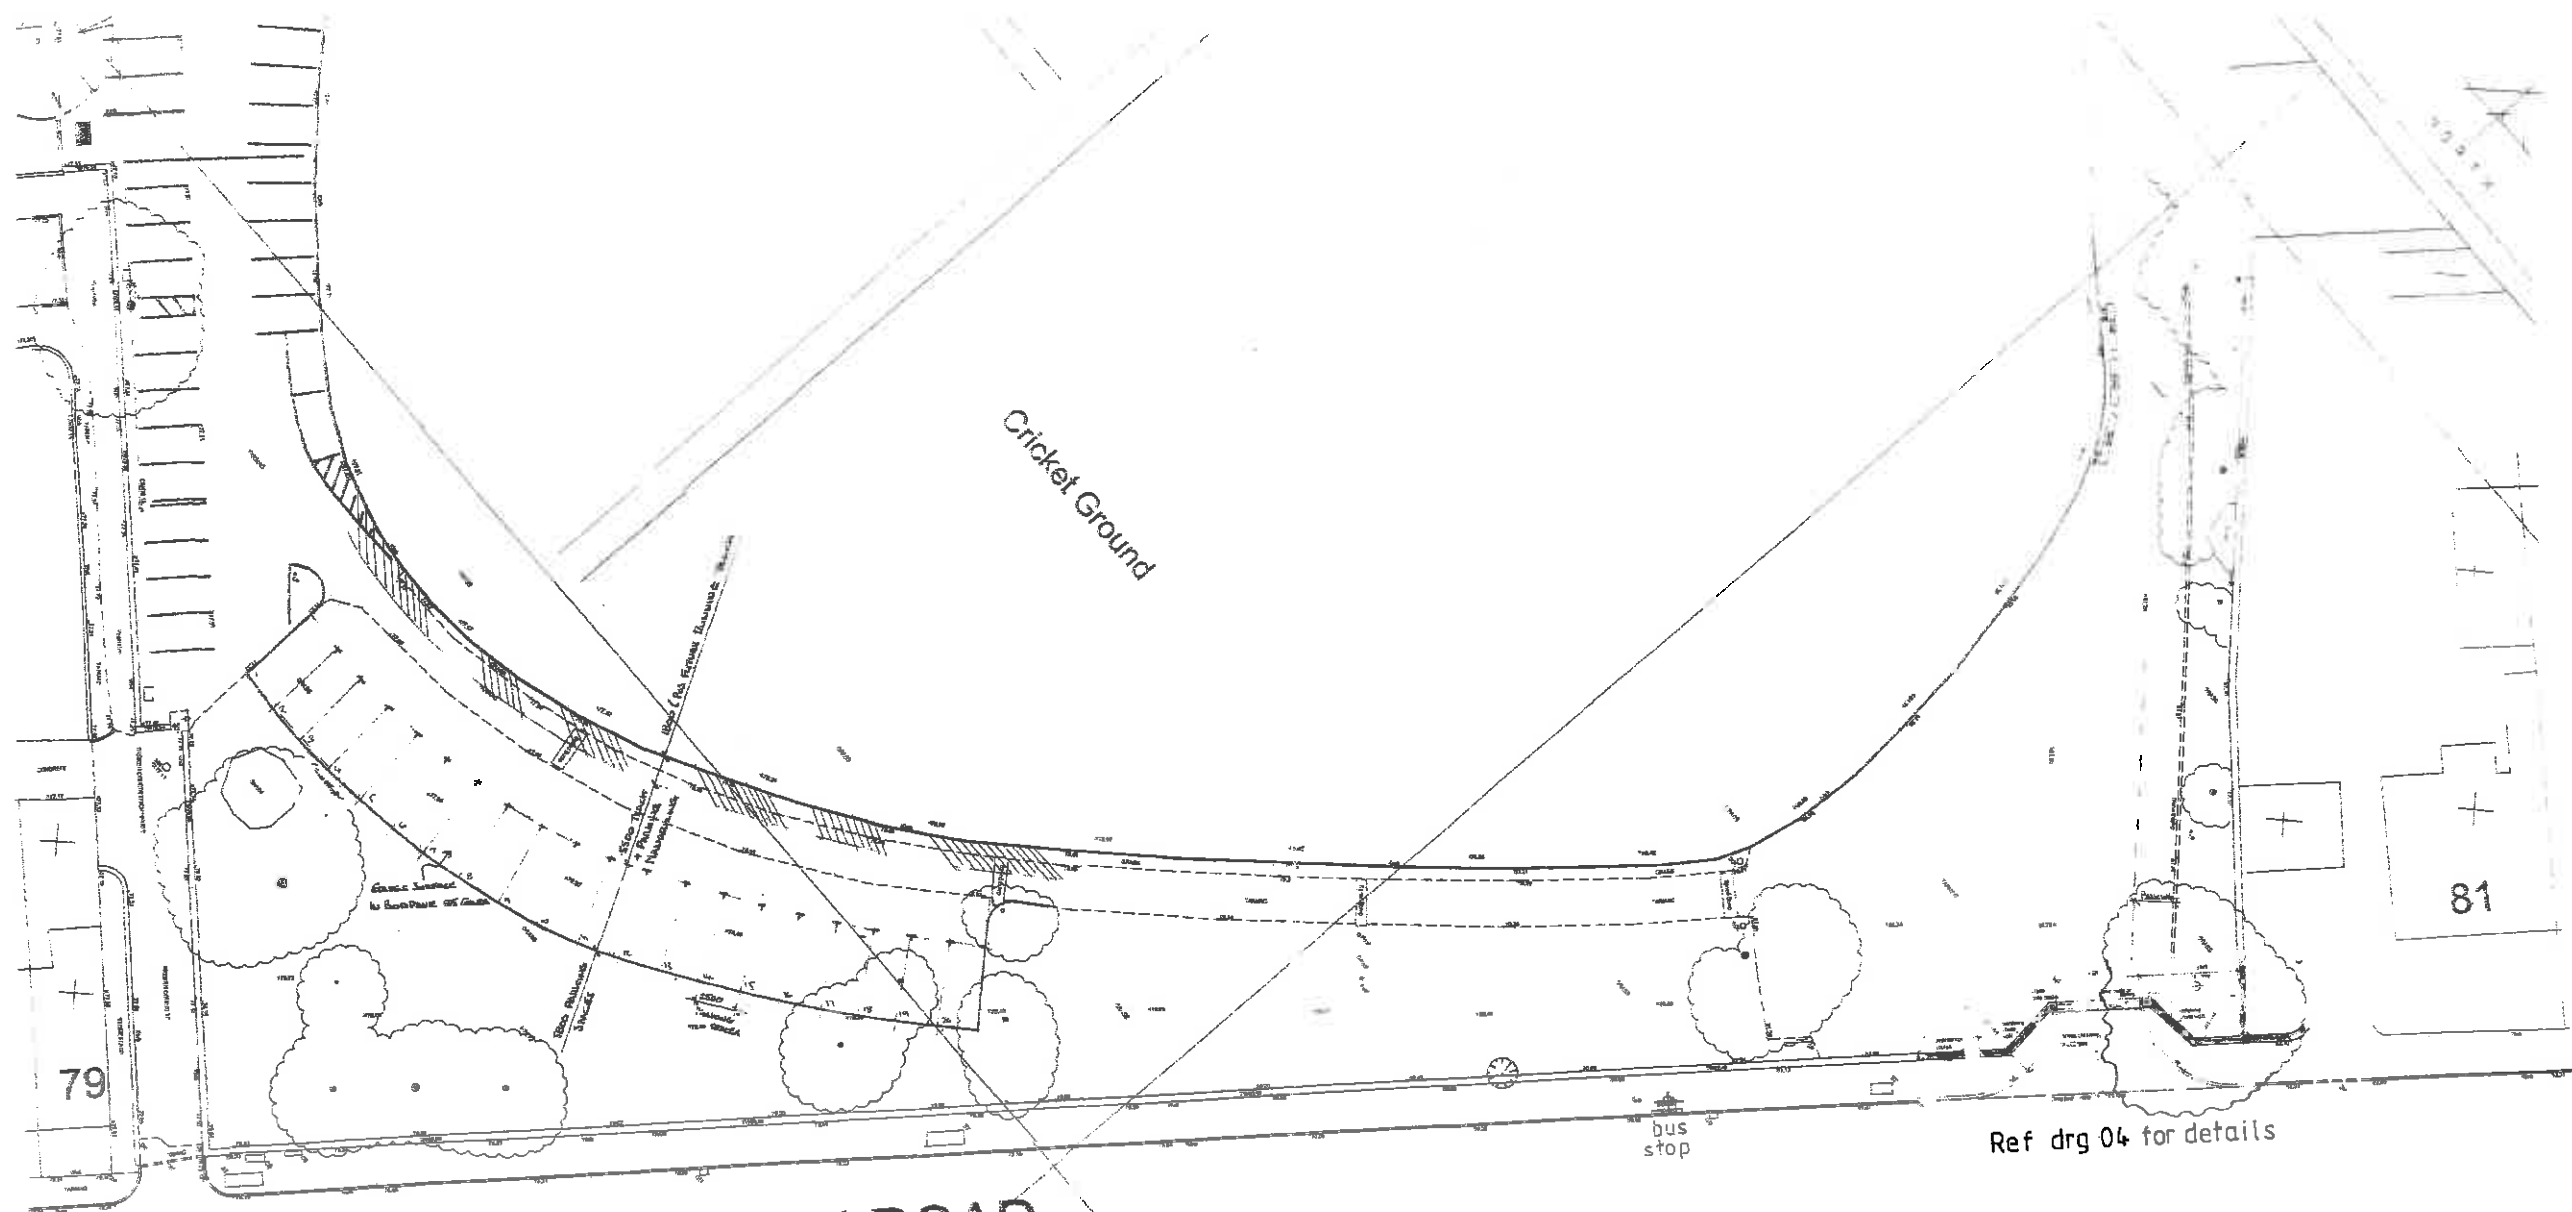

ASSURANCE
 I, the undersigned, being a registered architect, hereby certify that this is a true and correct copy of the drawings as submitted to me for certification, and that I am a duly registered architect under the Architects Act 1997.
 Date: 03/03/2016
 Name: [Signature]
 Address: [Address]
 Telephone: [Phone Number]
 Email: [Email Address]




DEVELOPMENT Proposed Alterations to Access

SITE ADDRESS Clitheroe Cricket Club
 Chatburn Road
 Clitheroe
 BB7 2AW

DRG TITLE Proposed Site Plan

SCALE 1:500 @A3

DRG NO ATA/CCC/2016/03

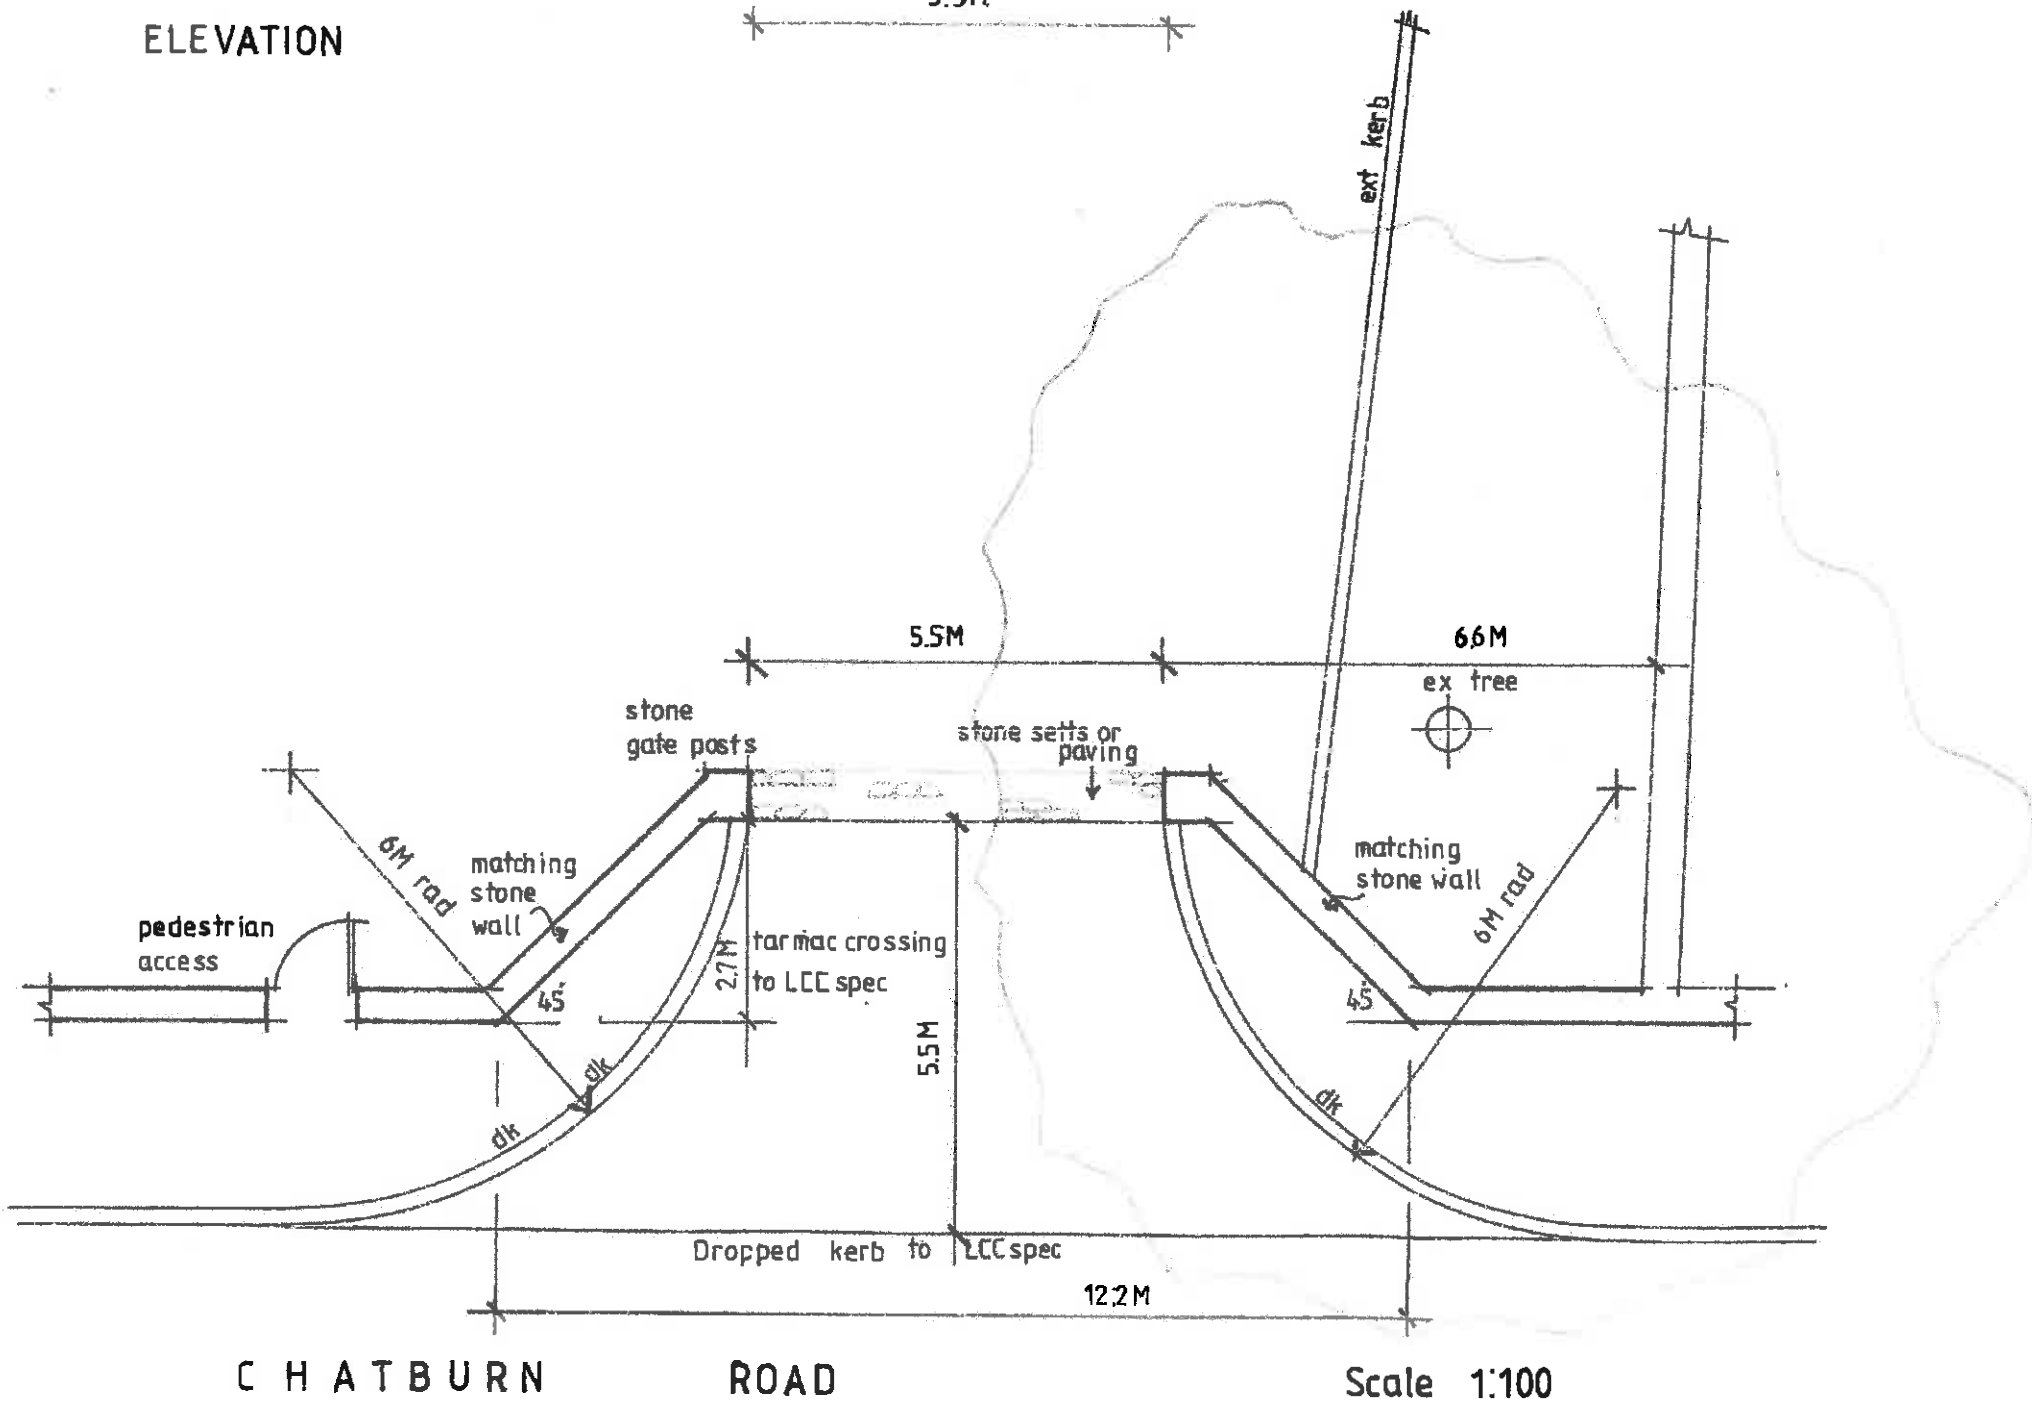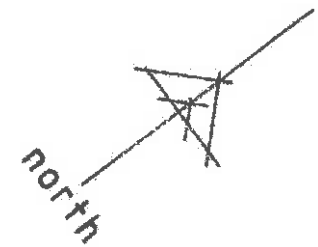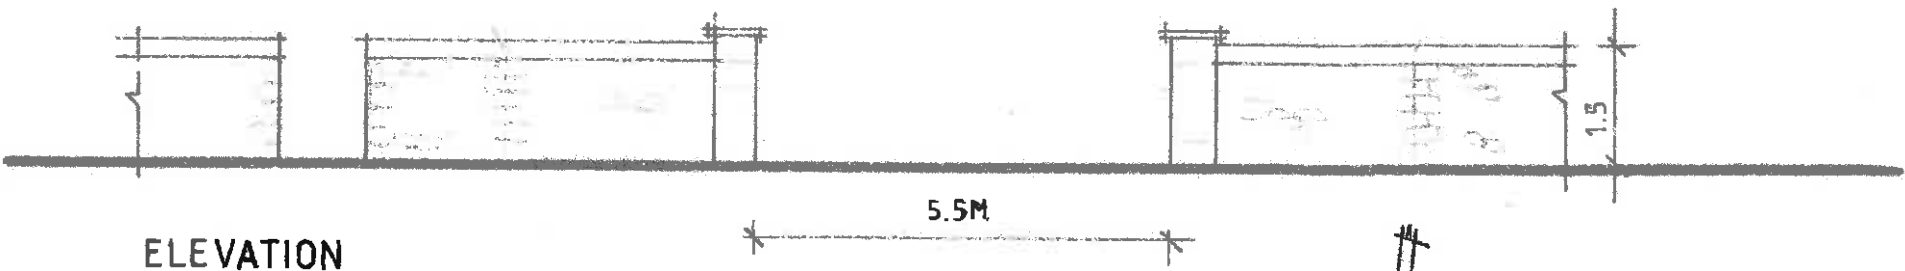

320160348P

DEVELOPMENT	Proposed Alterations to Access
SITE ADDRESS	Clitheroe Cricket Club Chatburn Road Clitheroe BB7 2AW
DRG TITLE	Proposed Access Details
SCALE	1:100@A3
DRG NO	ATA/CCC/2016/04A