


The copyright of this drawing is held by Lea Hough & Co Chartered Surveyors LLP.

Do not scale from this drawing. All dimensions must be checked and verified by the contractor prior to works commencing on site.


REVISIONS		
REV	DESCRIPTION	DATE AMEND
A	Rear extension omitted and relocated to the south-west / side elevation, at the request of the Planning Officer.	04/07/16 AF

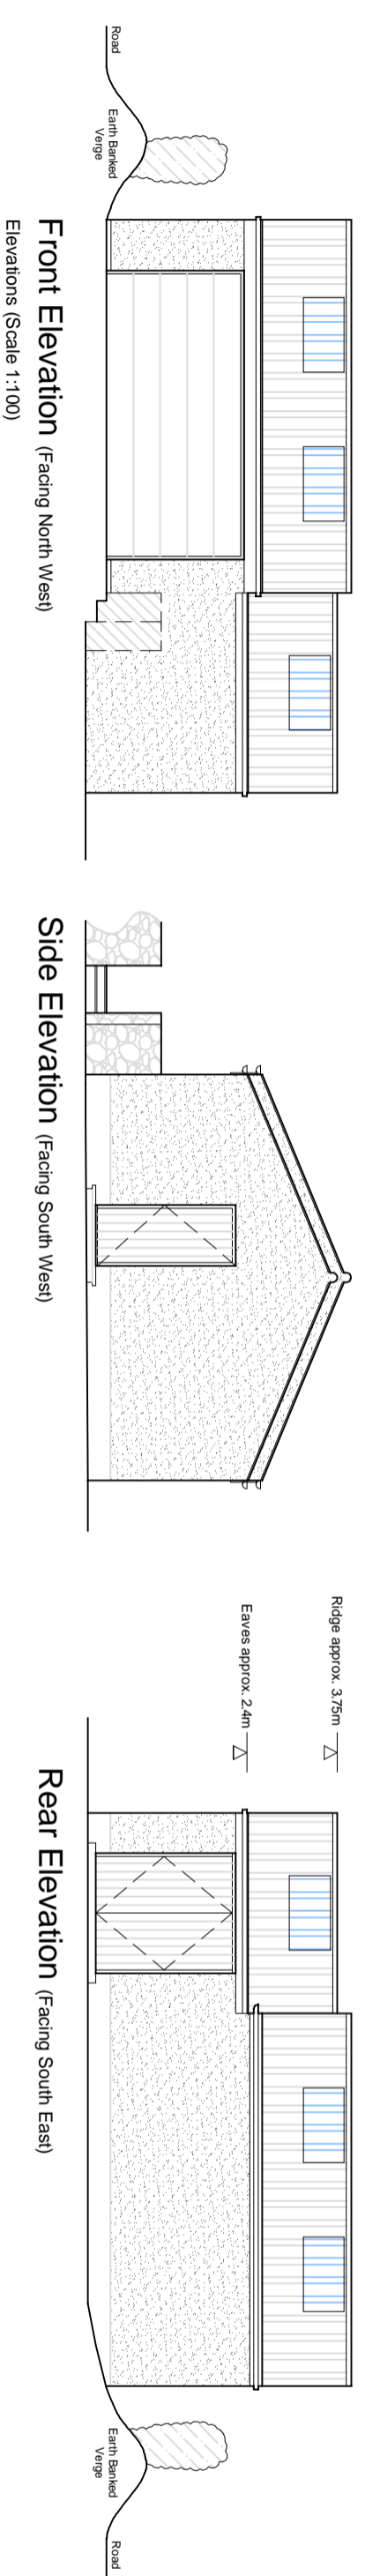

Front Elevation (Facing North West)  
Elevations (Scale 1:100)

Side Elevation (Facing South West)

Rear Elevation (Facing South East)

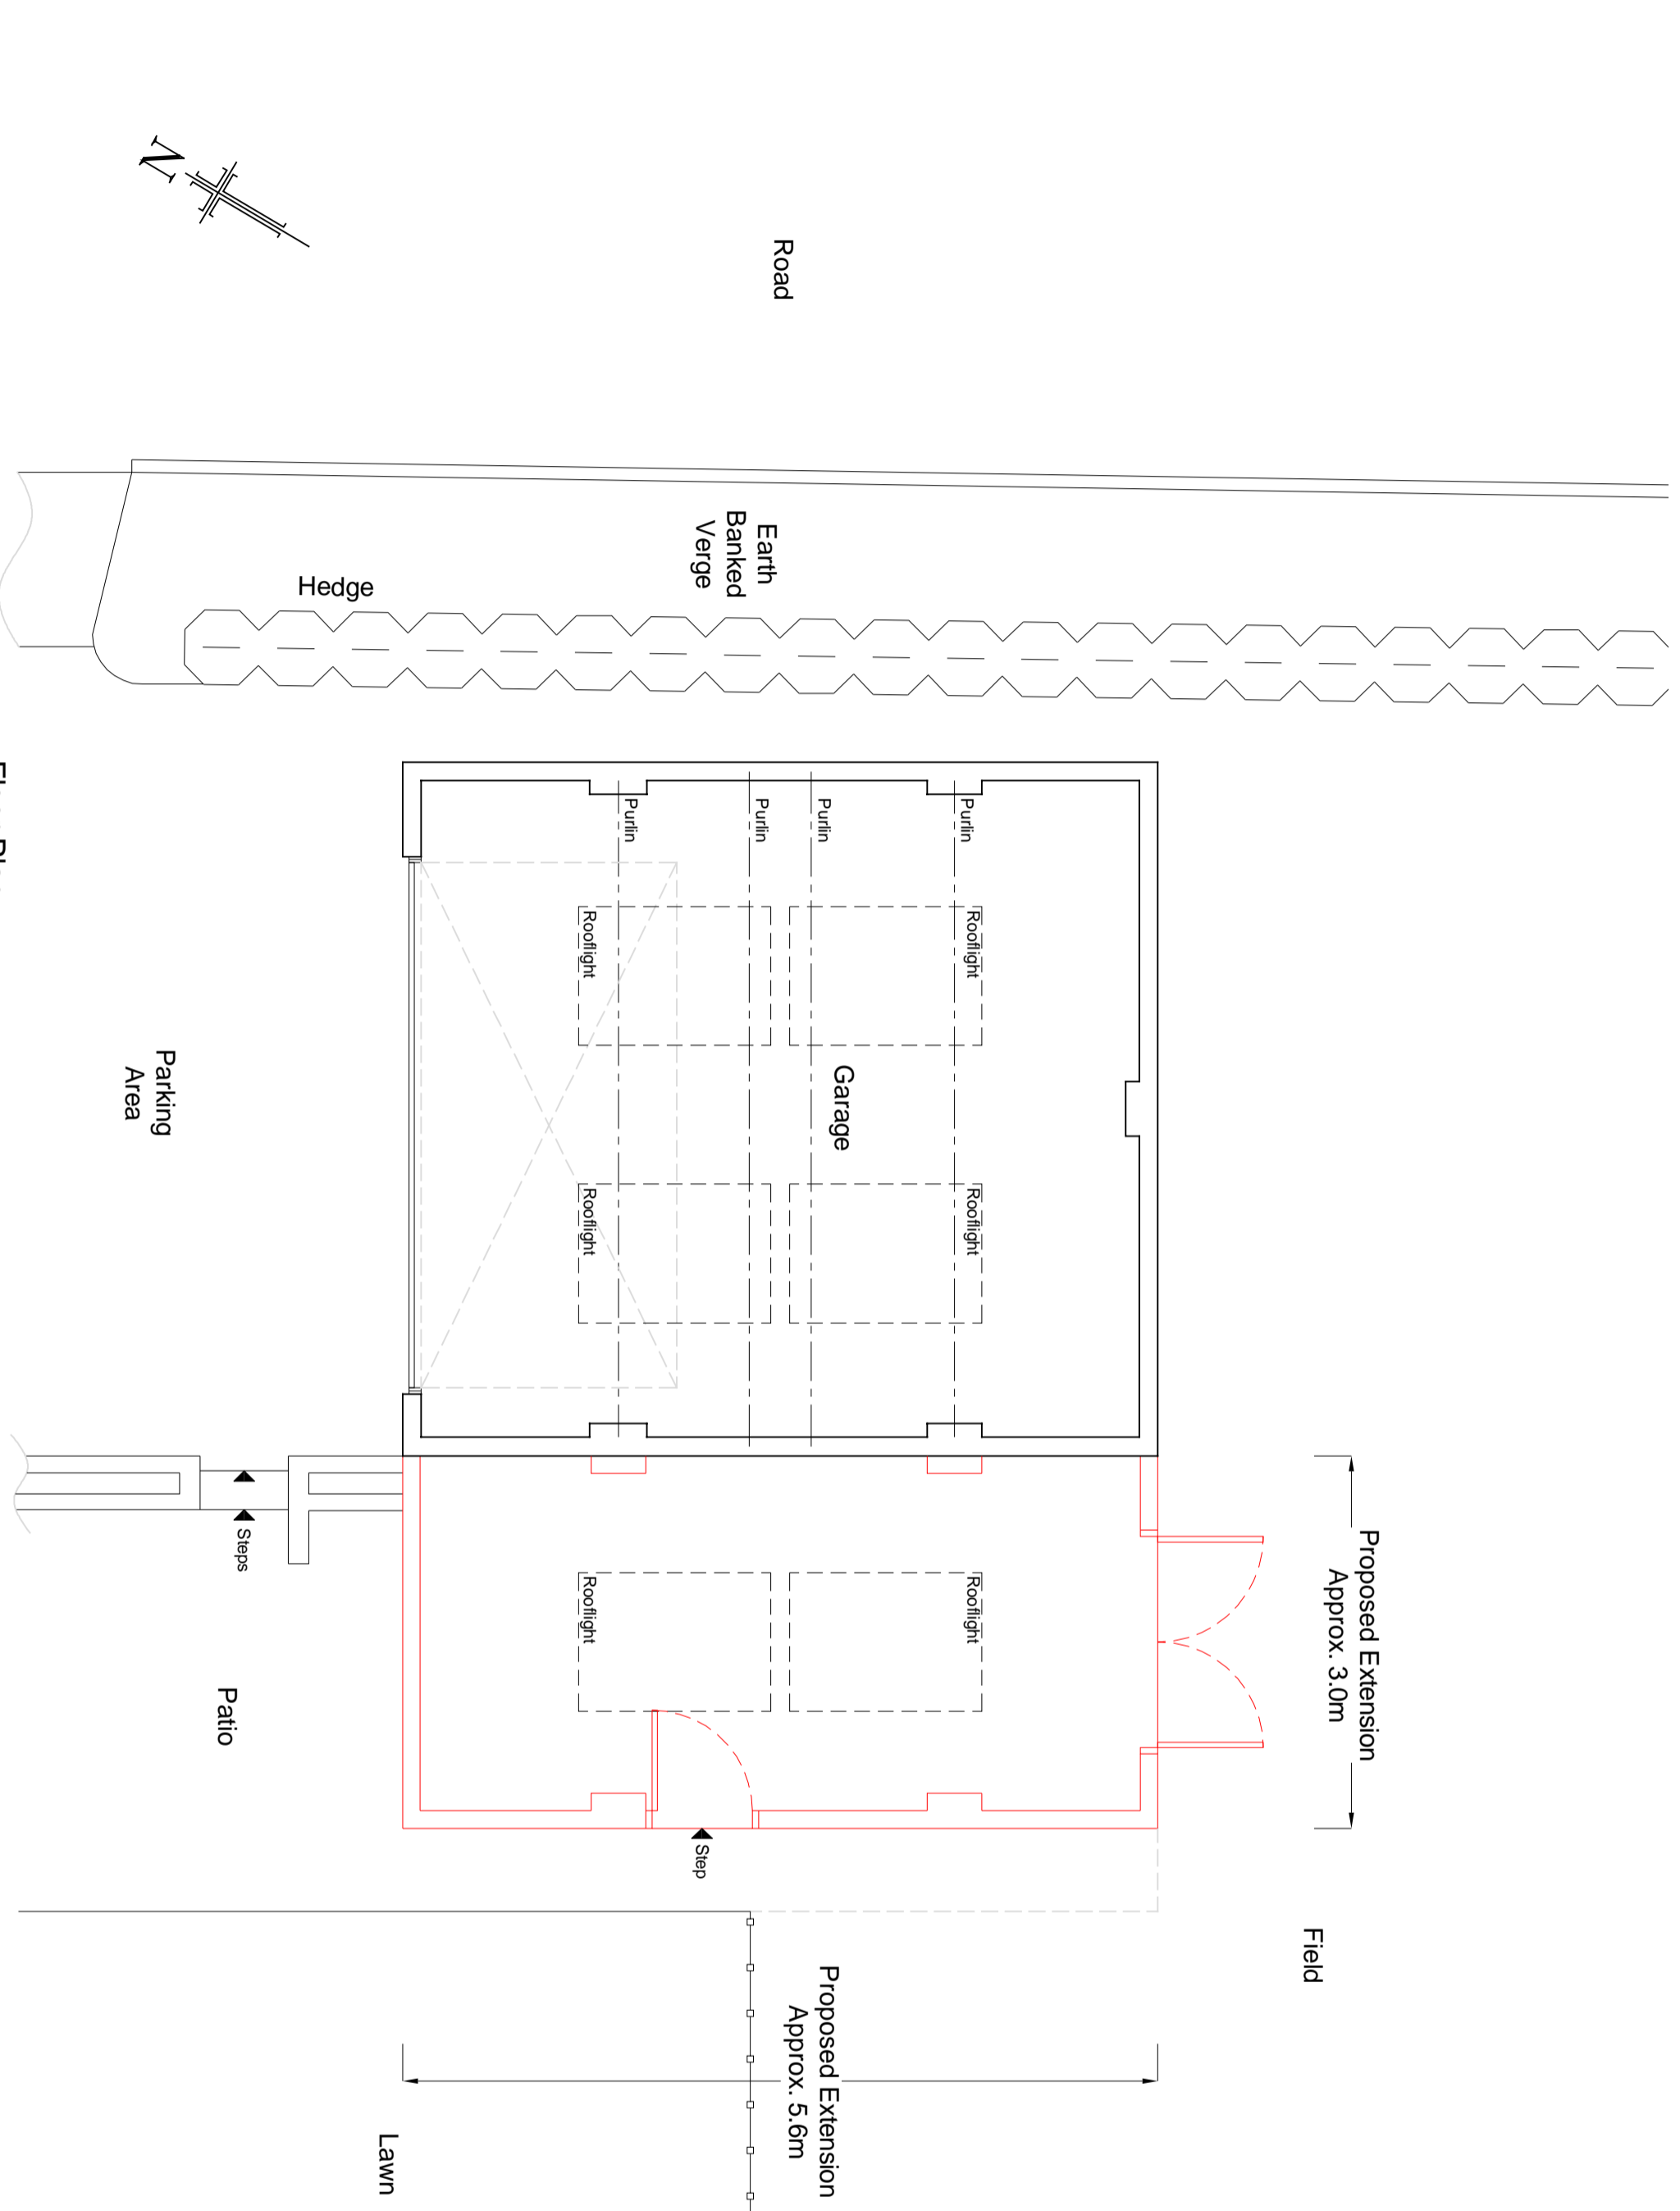

Floor Plan  
(Scale 1:50)

**LeaHough**  
CHARTERED SURVEYORS

Survey Valuation Design Planning Sales

Blakewater House  
Phoenix Business Park  
Blakewater Road  
Blackburn  
Lancashire  
BB1 5RW  
Tel: 01254 260196  
Email: info@leahough.co.uk  
Web: www.leahough.co.uk

8 Eaton Avenue  
Matrix Office Park  
Bucksraw Village  
Preston  
Lancashire  
PR7 7NA  
Tel: 01772 458866

CLIENT:  
Mr & Mrs Bailey,  
1 Greenhurst Cottages,  
Kenyon Lane,  
Dinkley,  
Blackburn  
BB6 8AN

PROJECT ADDRESS:  
1 Greenhurst Cottages,  
Kenyon Lane,  
Dinkley,  
Blackburn  
BB6 8AN

PROJECT TITLE:  
Garage Extension

DRAWING TITLE:  
Proposed Plan & Elevations

PAPER SIZE	DRAWING NUMBER	REV
A2	BS:16-046/02	A
SCALE	DATE	DRAWN BY
As shown	April 2016	AF