



The copyright of this drawing is held by Lea Hough & Co Chartered Surveyors LLP.

Do not scale from this drawing. All dimensions must be checked and verified by the contractor prior to works commencing on site.


REVISIONS		
REV / DESCRIPTION	DATE	AMEND

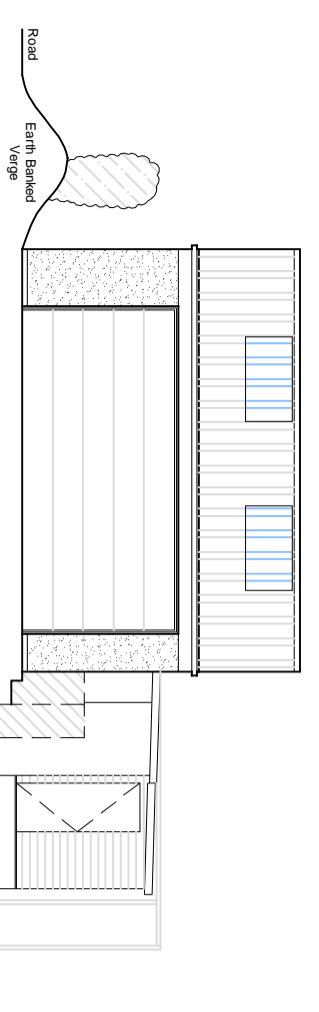


**Front Elevation** (Facing North West)  
Elevations (Scale 1:100)

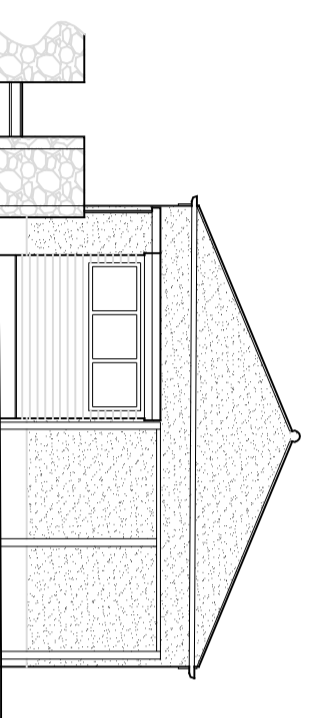



**Side Elevation** (Facing South West)

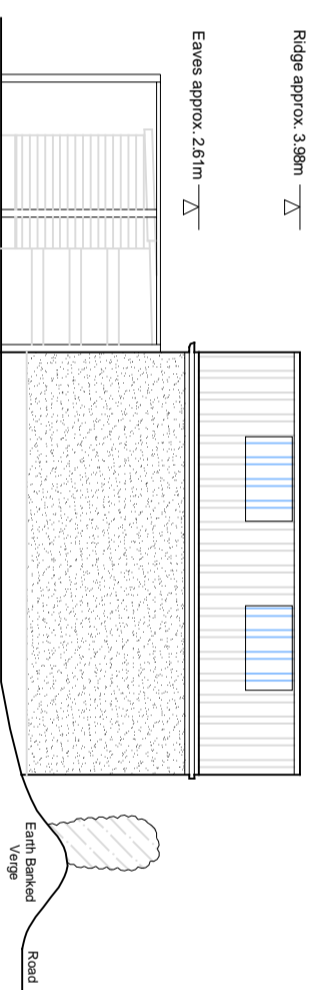


**Rear Elevation** (Facing South East)

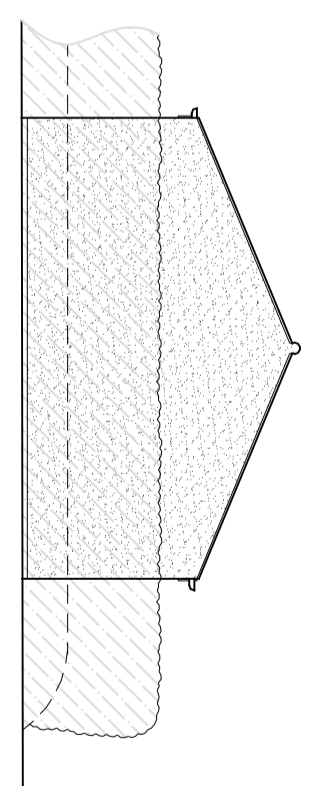

**Rear Elevation** (Facing North East)

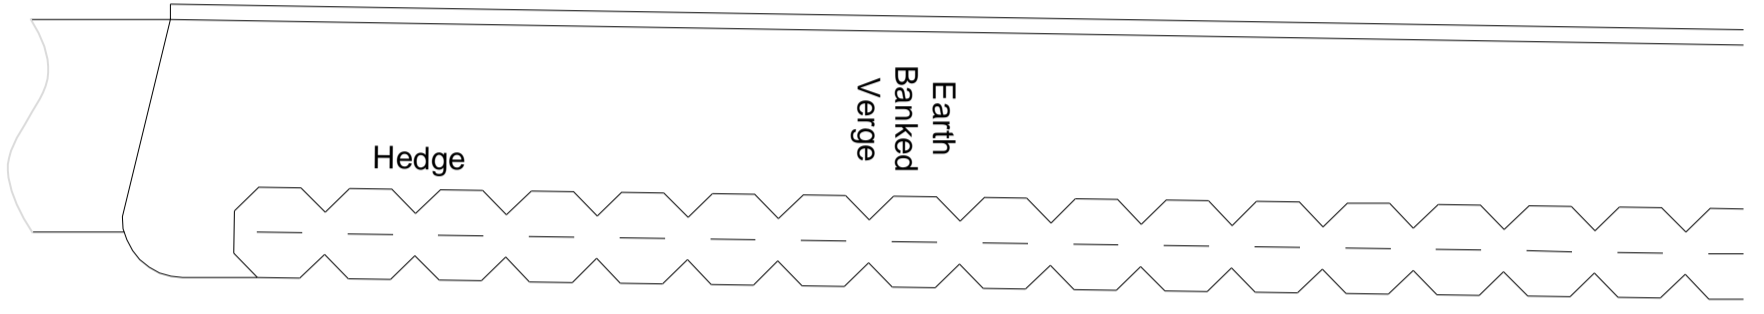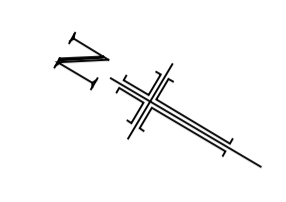

**Floor Plan**  
(Scale 1:50)

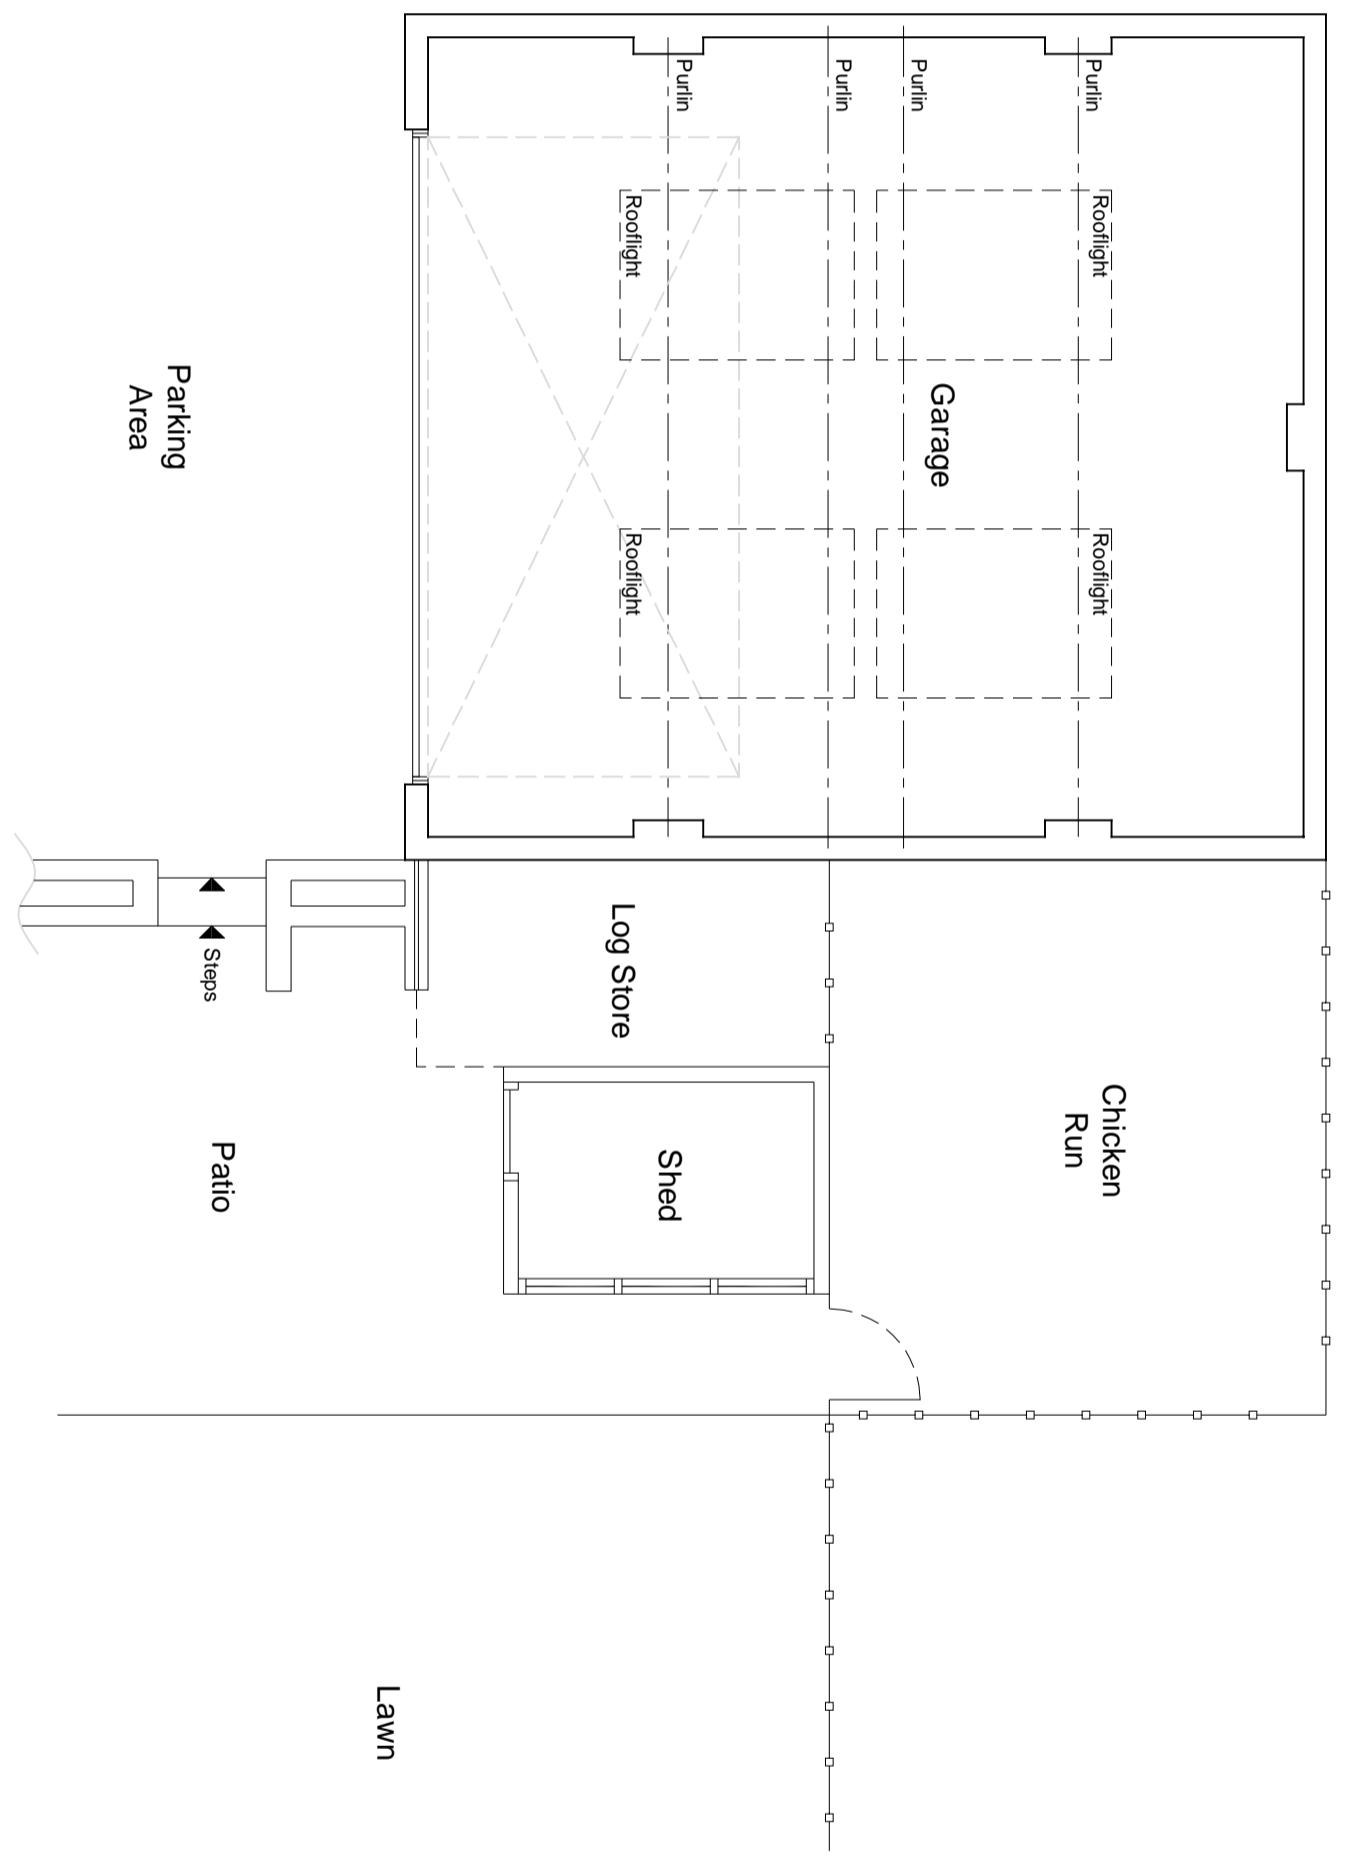

**LeaHough**  
CHARTERED SURVEYORS

Survey Valuation Design Planning Sales

Blakewater House  
Phoenix Business Park  
Blakewater Road  
Blackburn  
Lancashire  
BB1 5RW  
Tel: 01254 260196  
Email: info@leahough.co.uk  
Web: www.leahough.co.uk

8 Eaton Avenue  
Matrix Office Park  
Bucksnow Village  
Preston  
Lancashire  
PR7 7NA  
Tel: 01772 458866

---

**CLIENT:**  
Mr & Mrs Bailey,  
1 Greenhurst Cottages,  
Kenyon Lane,  
Dinkley,  
Blackburn  
BB6 8AN

**PROJECT ADDRESS:**  
1 Greenhurst Cottages,  
Kenyon Lane,  
Dinkley,  
Blackburn  
BB6 8AN

**PROJECT TITLE:**  
Garage Extension

---

**DRAWING TITLE:**  
Existing Plan & Elevations

PAPER SIZE	DRAWING NUMBER	REV
A2	BS.16-04/01	-
SCALE	DATE	DRAWN BY
As shown	April 2016	AF