




Location Plan

Scale 1:2500

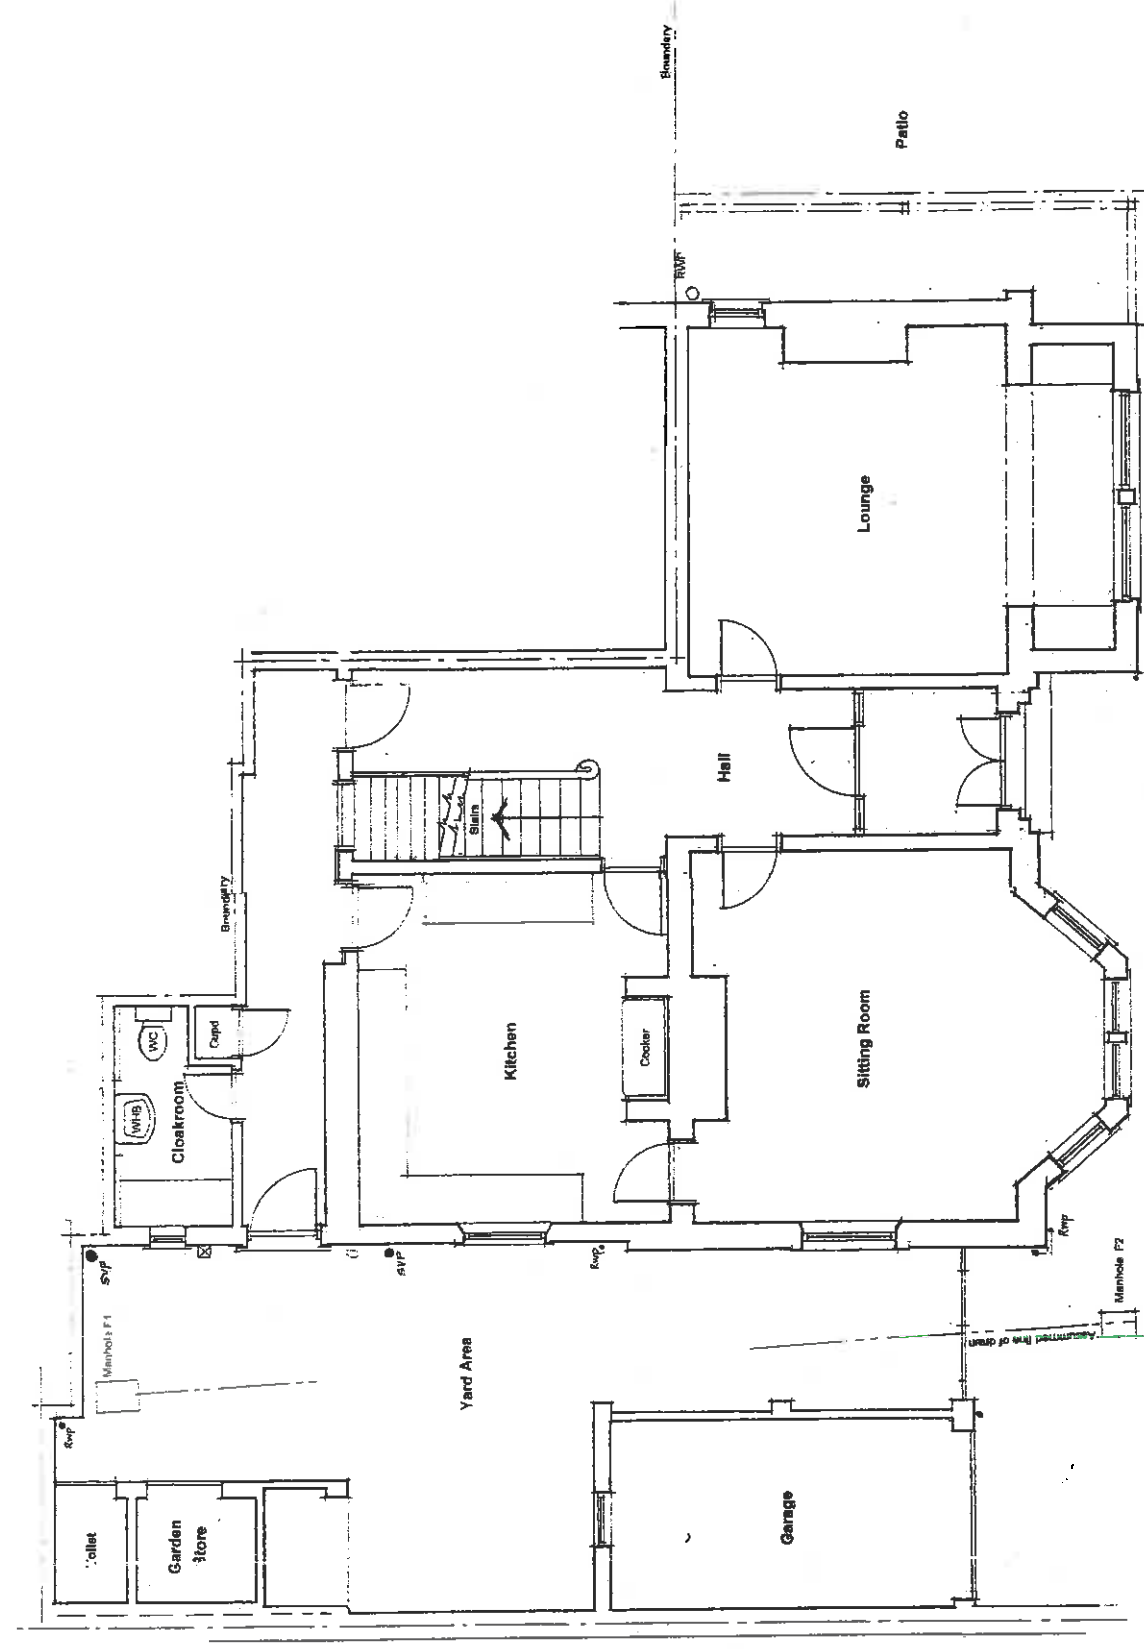

Ground Floor Plan

Jeff Marshall & Associates.
Architectural Designers & Surveyors.
Tel. 01200 440157

Project: Sun room & Kitchen Extensions
The Beeches, Waddington Road,
Title: Location Plan
Existing Layout

Scale: 1:2500
1:100
Date: / /

Dwg. No.
410/1/1
Rev.