

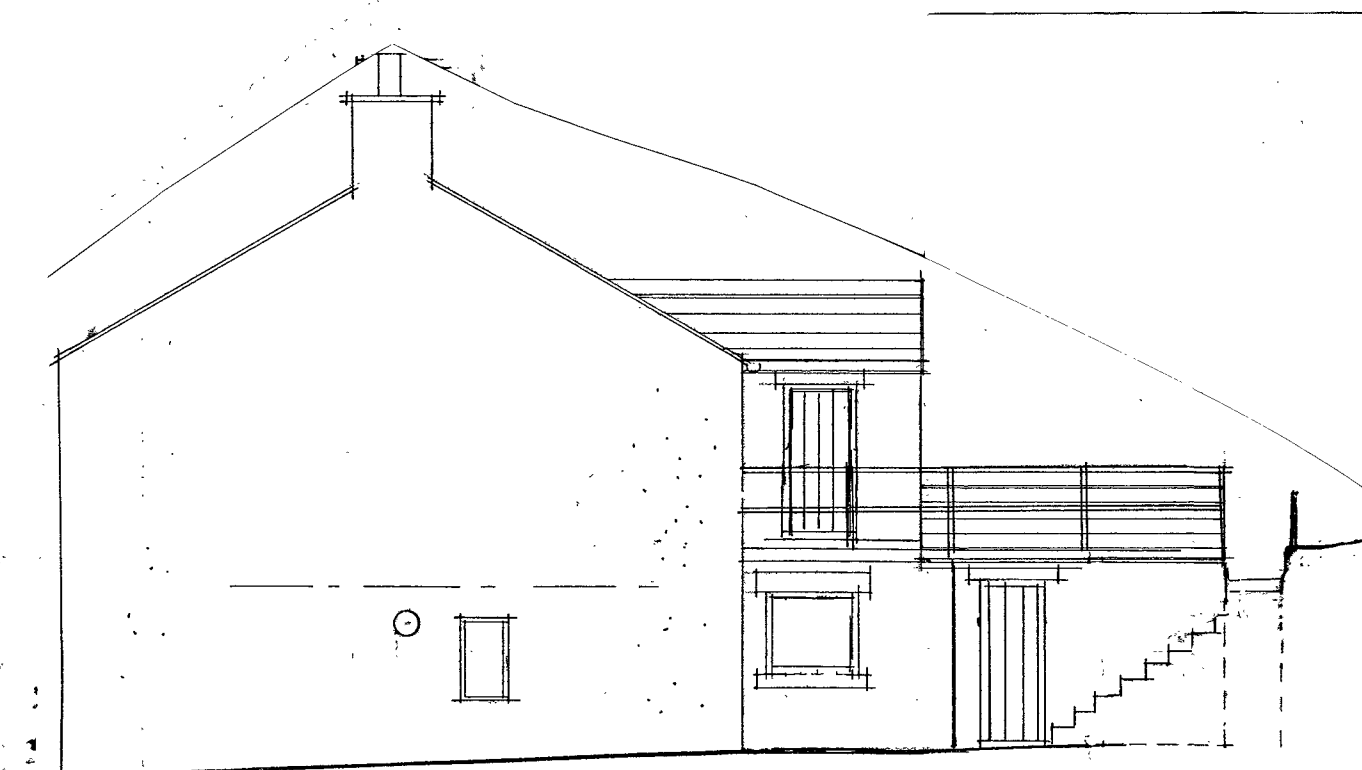
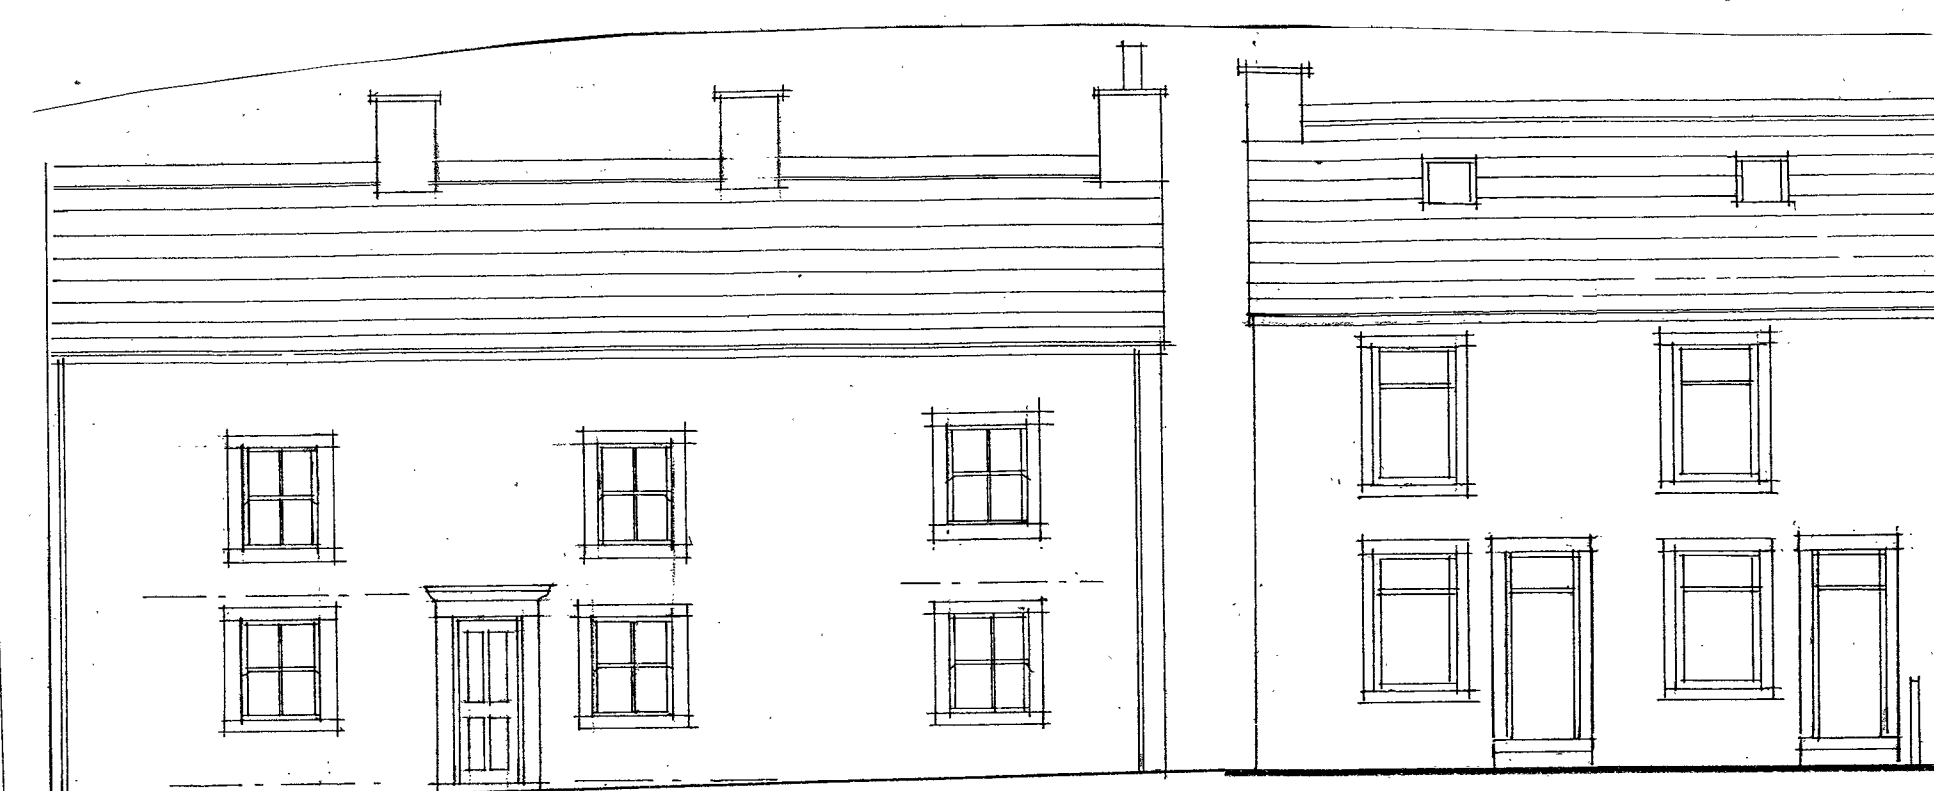


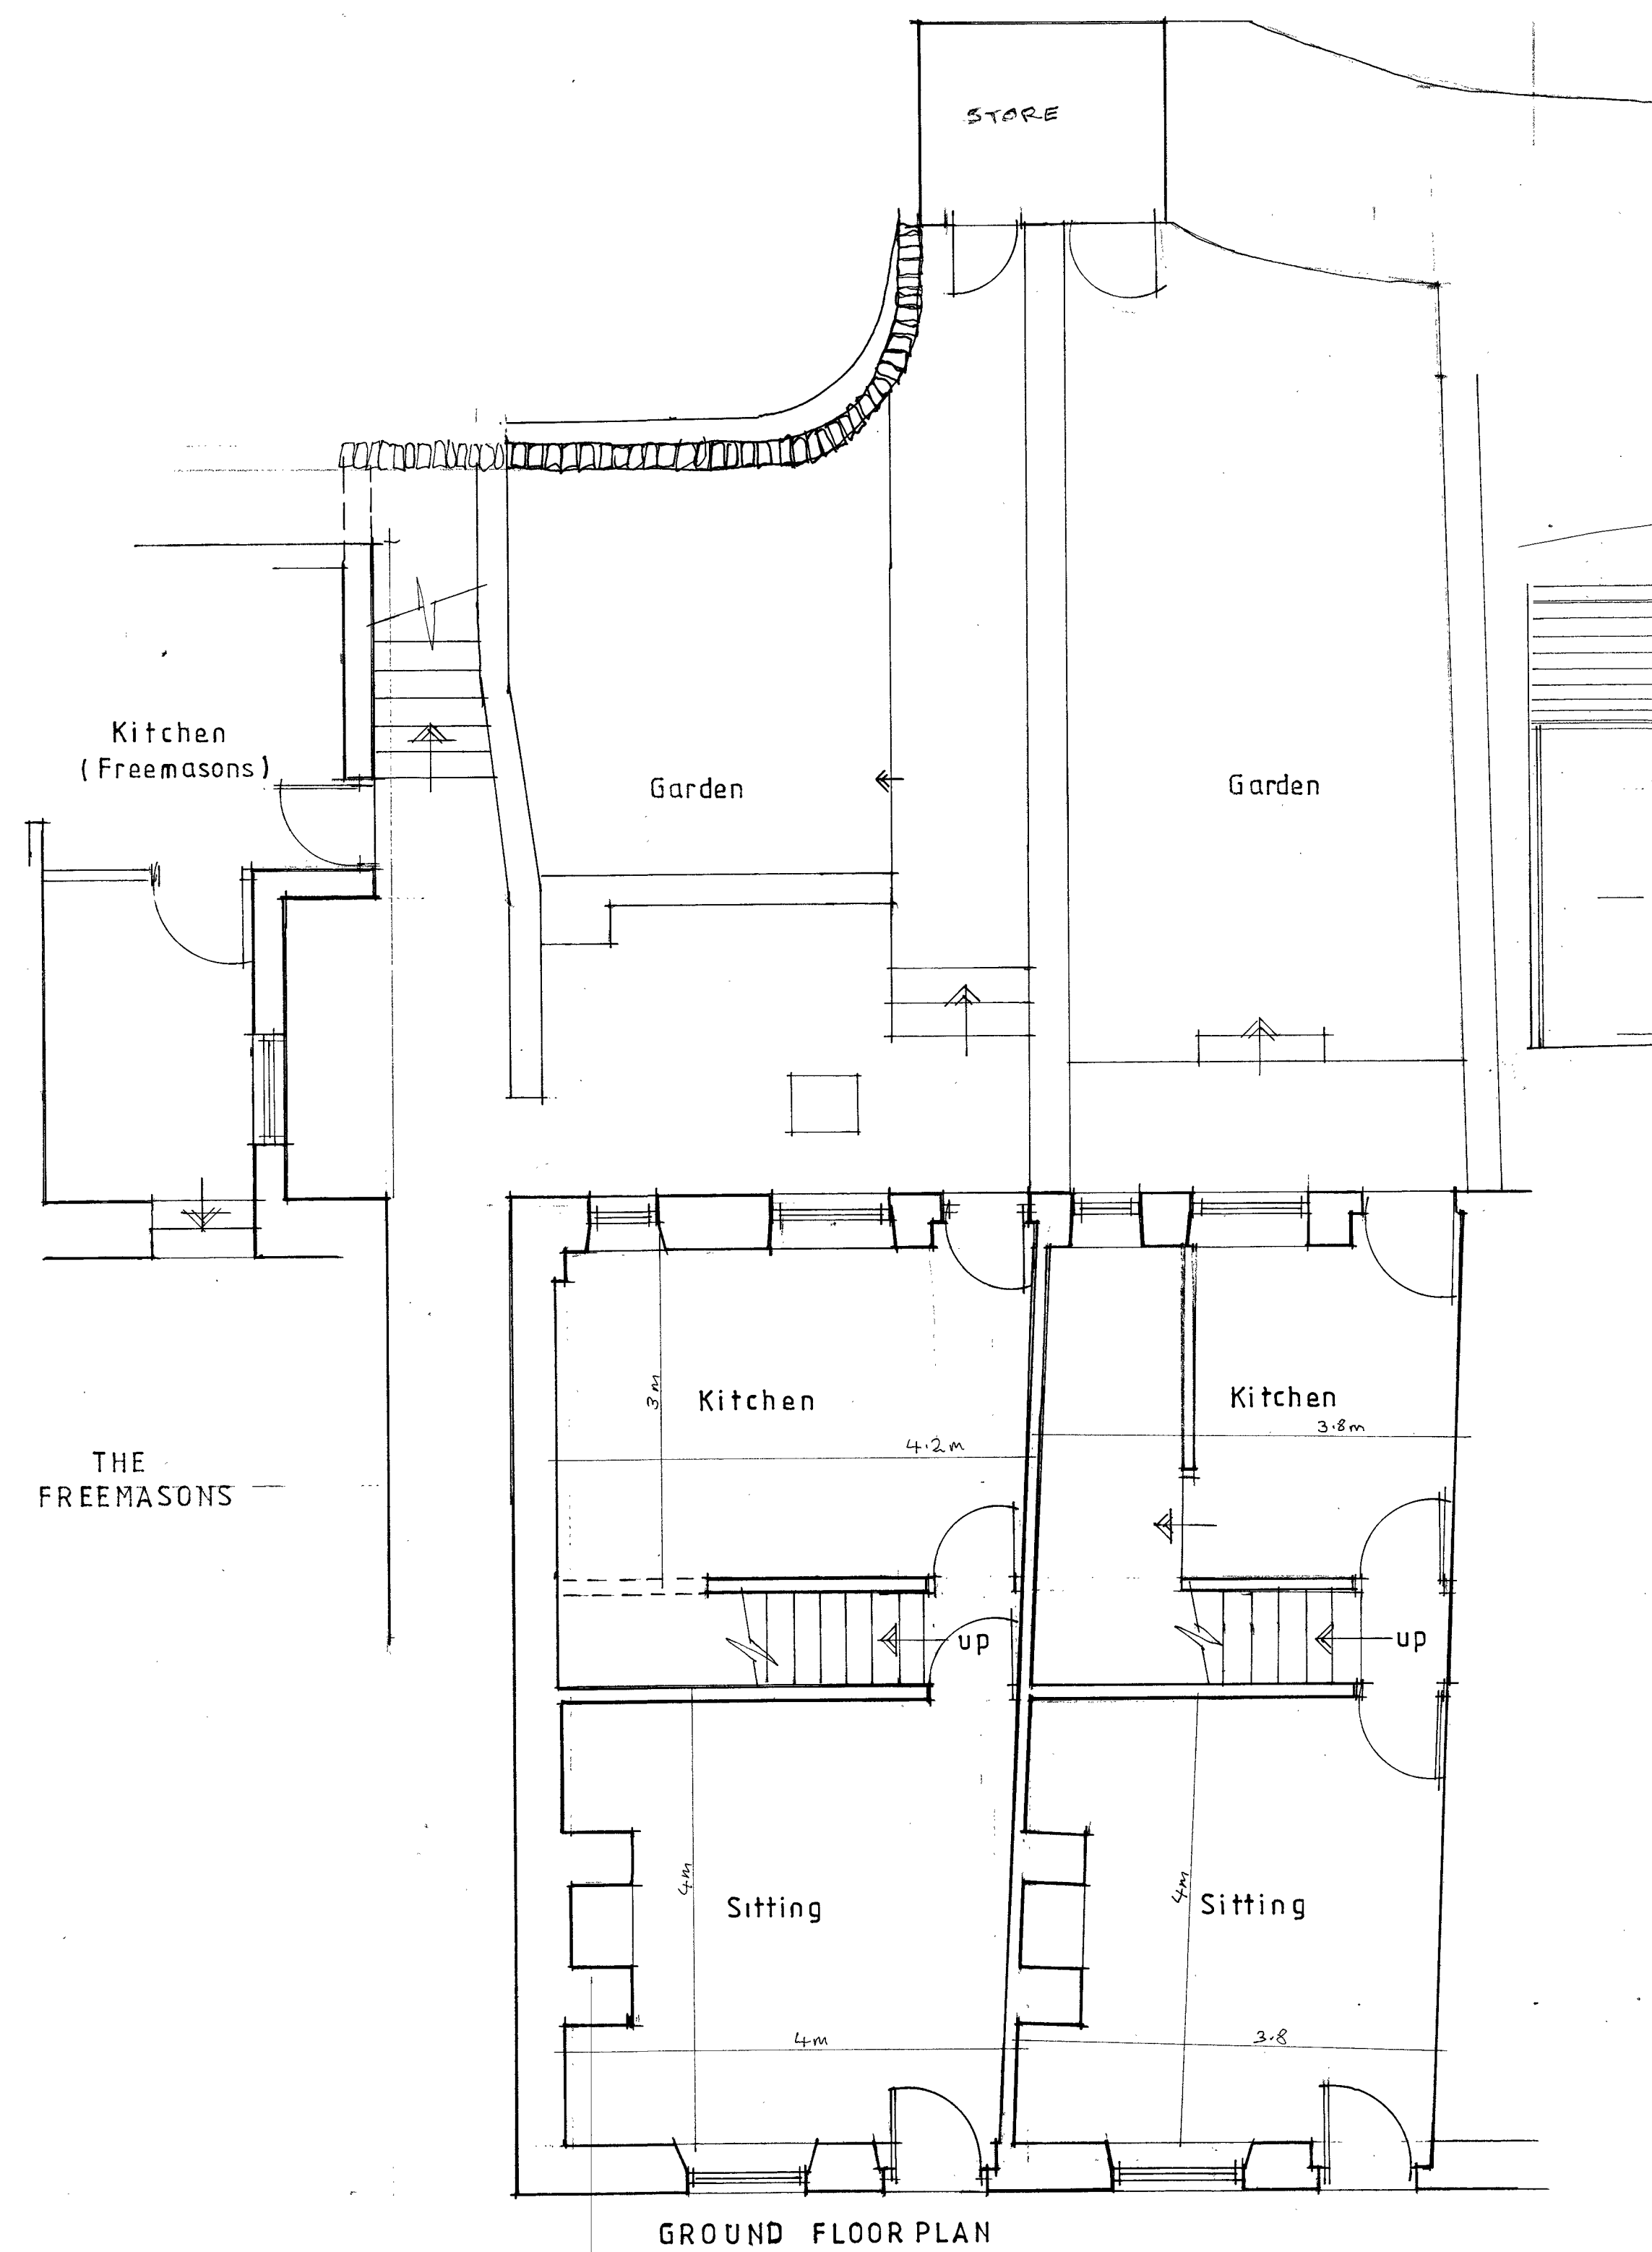


SIDE ELEVATION FREEMASONS

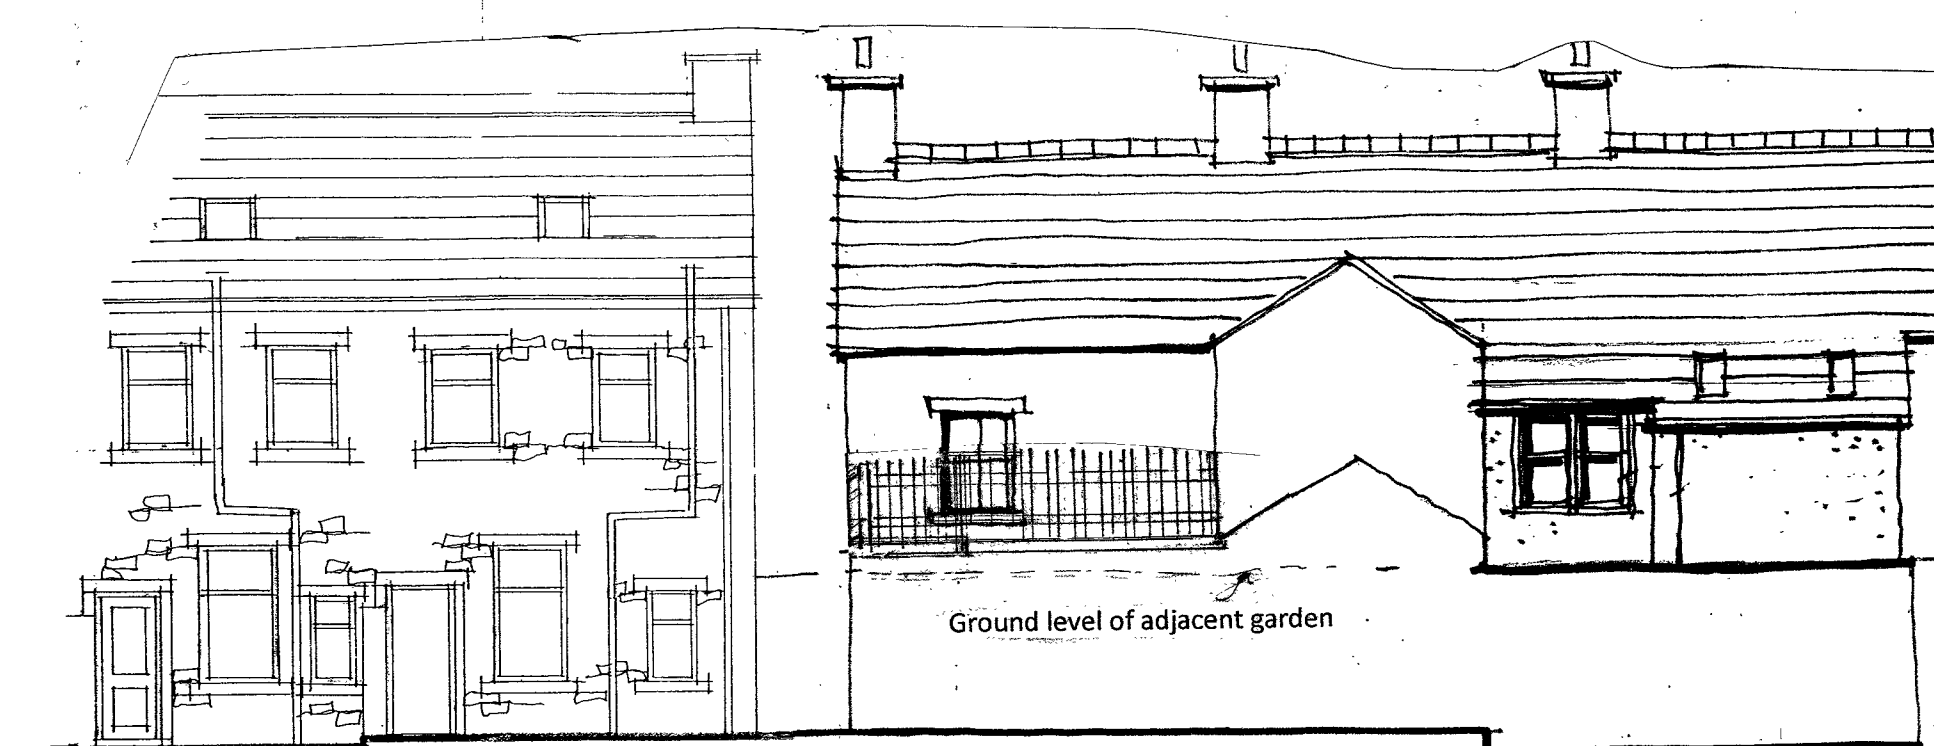


REAR NORTH EAST ELEVATION

FRONT SOUTH WEST

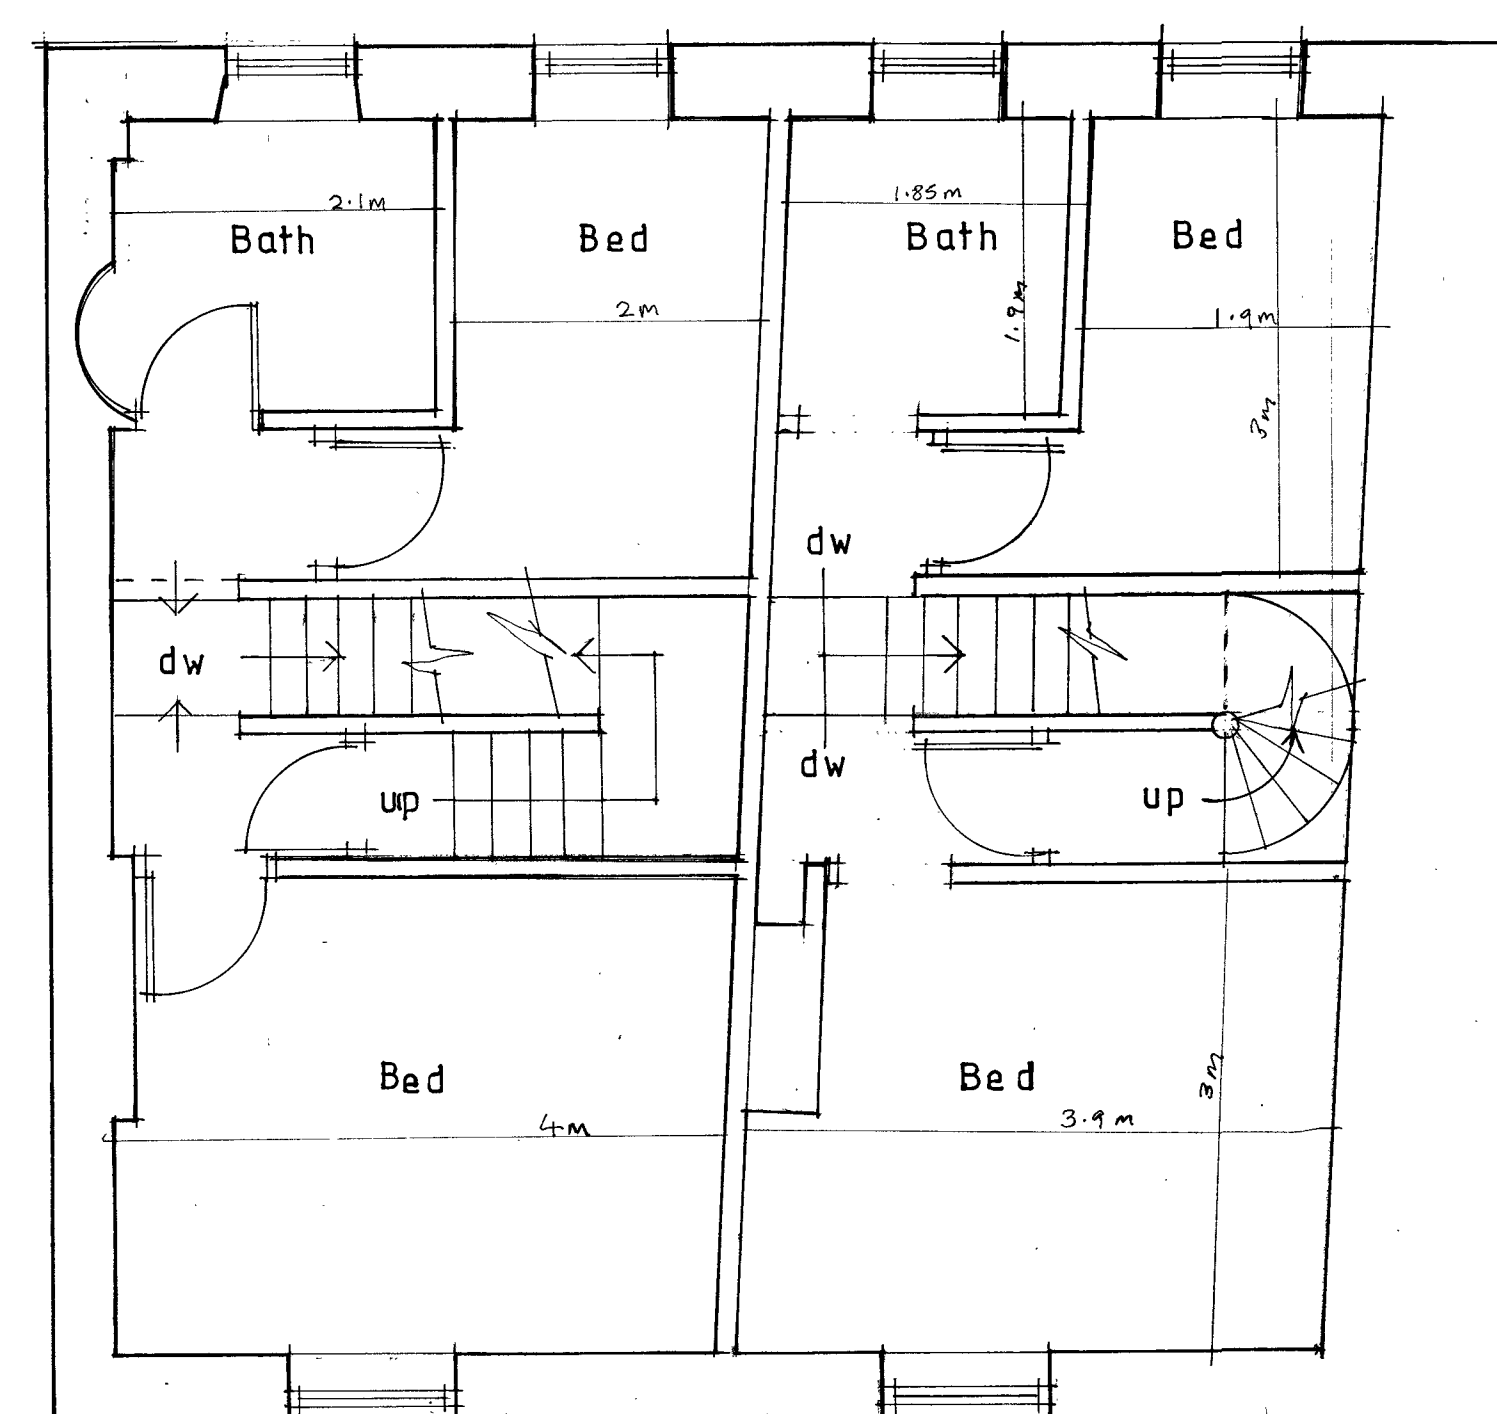

FIRST FLOOR PLAN

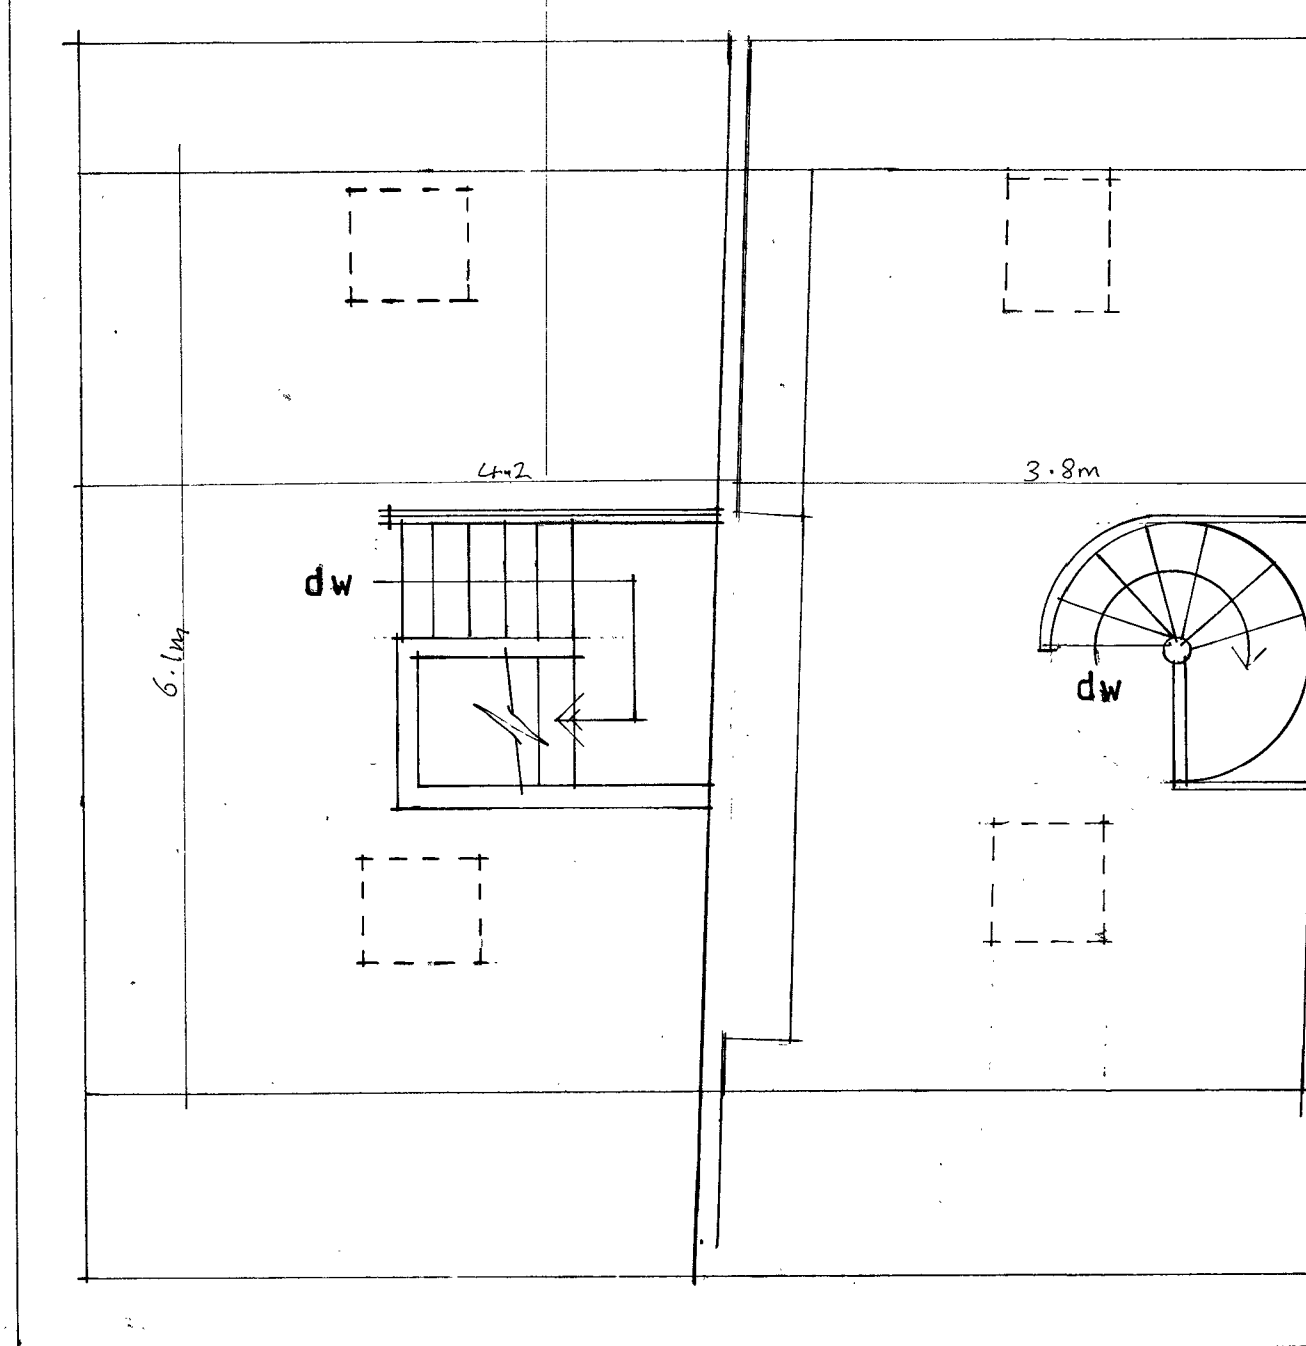

SECOND FLOOR PLAN

GROUND FLOOR PLAN

A - AMENDED 5/4/16

Client
BORTON LTD

Job Title
PROPOSED KITCHEN EXTENSION TO
THE FREEMASONS, WISWELL
AND NEW BEDROOM ACCOMODATION
FORMED AT No. 6 & 4 VICARAGE FOLD

Drawing Title
EXISTING PLANS & ELEVATIONS

Scale 1:50 1:100 Date APR 15 Drawn LKR

spa ARCHITECTS
SUNDERLAND PEACOCK & ASSOCIATES LTD.
HAZELMER, PIMLICO ROAD, CLITHEROE,
LANCASHIRE, BB7 2AG
T 01200 423178 F 01200 427288
E info@sunderlandpeacock.com
www.sunderlandpeacock.com