


This drawing is to be read in conjunction with all relevant Architect, consultants' and specialists' drawings and specifications. The Architect is to be notified of any discrepancies before proceeding. Do not scale from this drawing. All dimensions and levels are to be checked on site. This drawing is subject to copyright. All work carried out before Building Permission has been granted is at the contractor/clients risk.




Timber vertical boarded gate 1.8m high.


FRONT SOUTH WEST

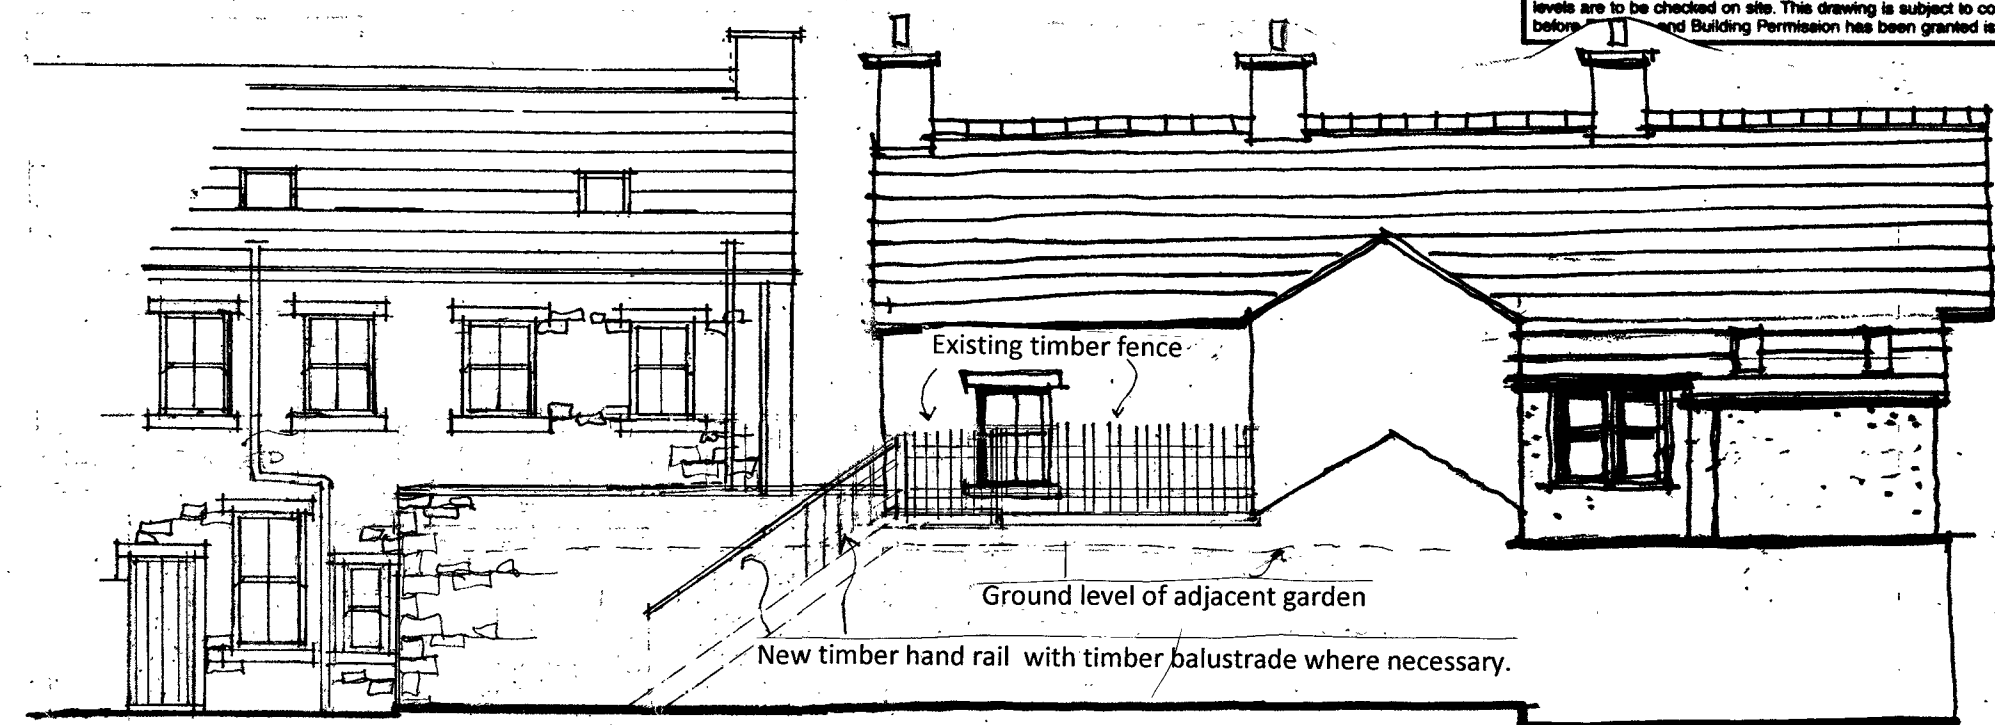


REAR NORTH EAST ELEVATION

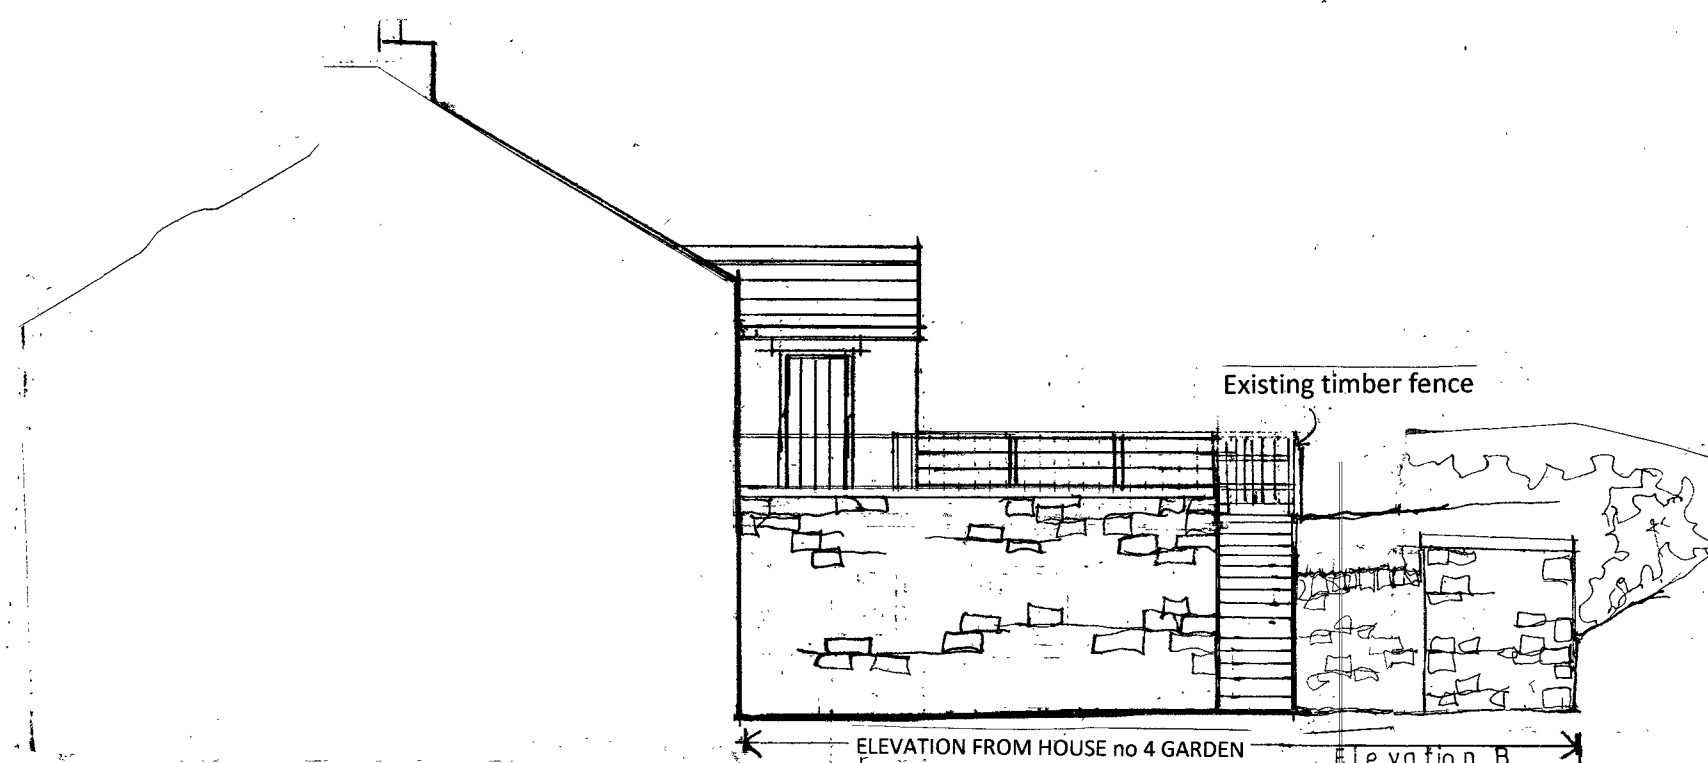

SIDE ELEVATION

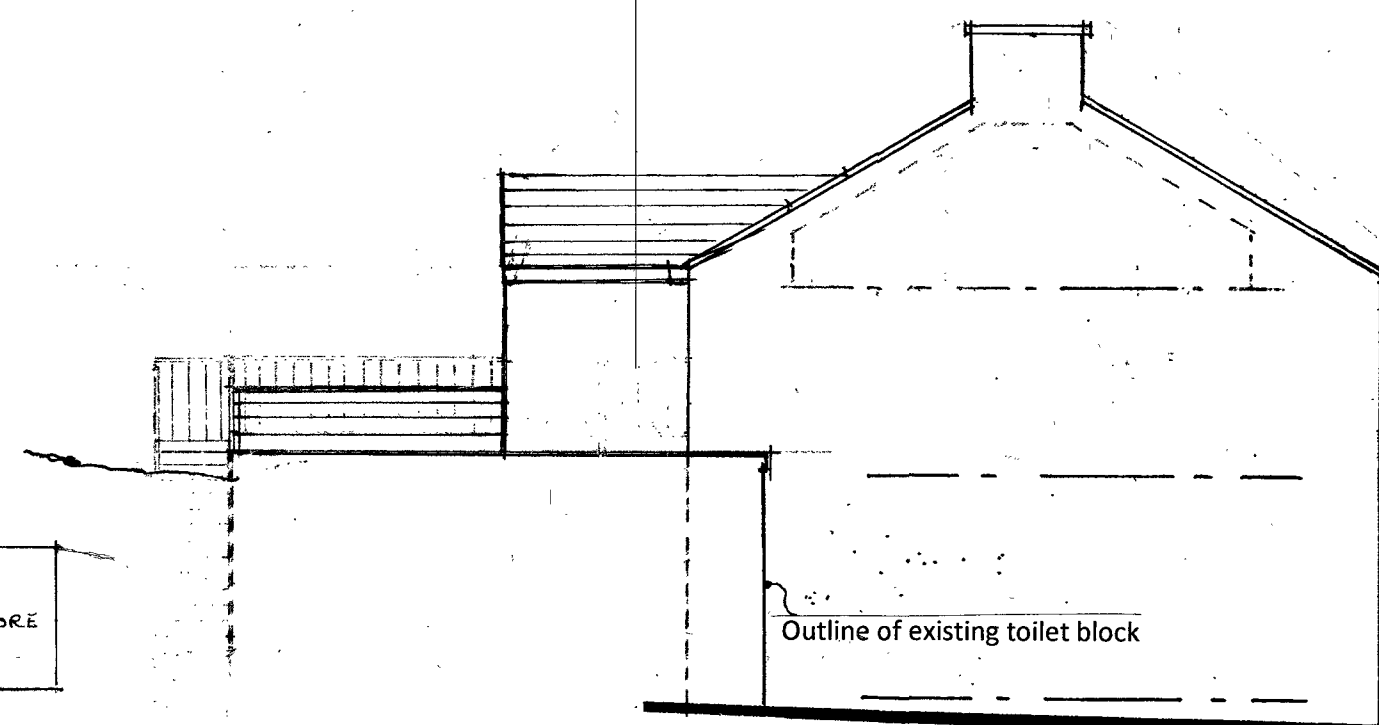

SIDE ELEVATION A

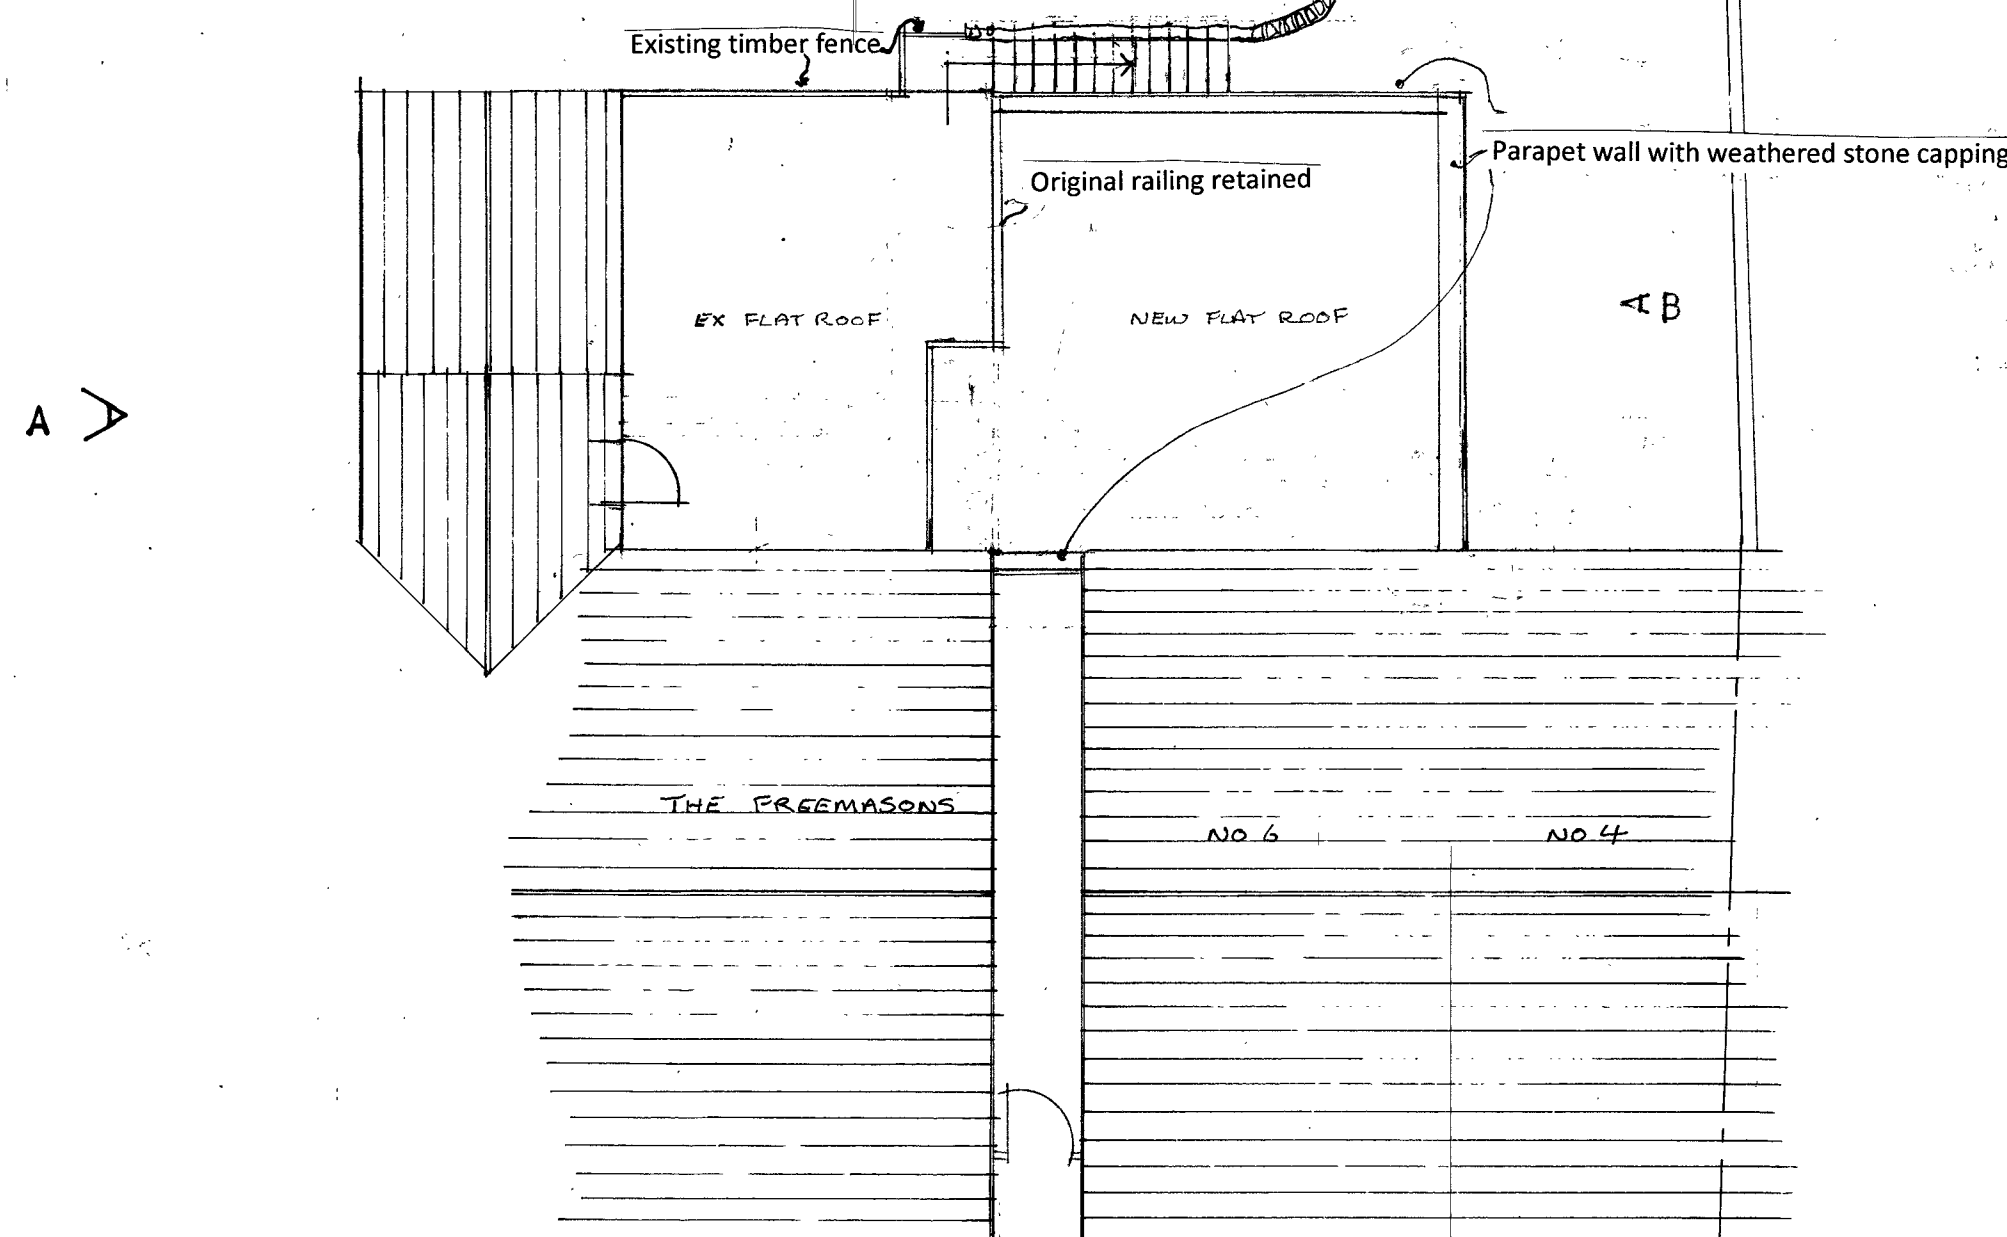

F - AMENDED 4/4/16
E - AMENDED 31/3/16
D - ELEVATION NOTES AMENDED JAN 16

Client

BORTON LTD

Job Title

PROPOSED KITCHEN EXTENSION TO
THE FREEMASONS, WISWELL
AND NEW BEDROOM ACCOMODATION
FORMED AT No. 6 & 4 VICARAGE FOLD

Drawing Title

PROPOSED ELEVATIONS

Scale
1:100

Date
JUL15

Drawn
LKR

spa
ARCHITECTS

SUNDERLAND PEACOCK & ASSOCIATES LTD.
HAZELMERE, PIMLICO ROAD, CLITHEROE,
LANCASHIRE, BB7 2AG
T 01200 423178 F 01200 427328
E info@sunderlandpeacock.com
www.sunderlandpeacock.com



4814 - 3F