
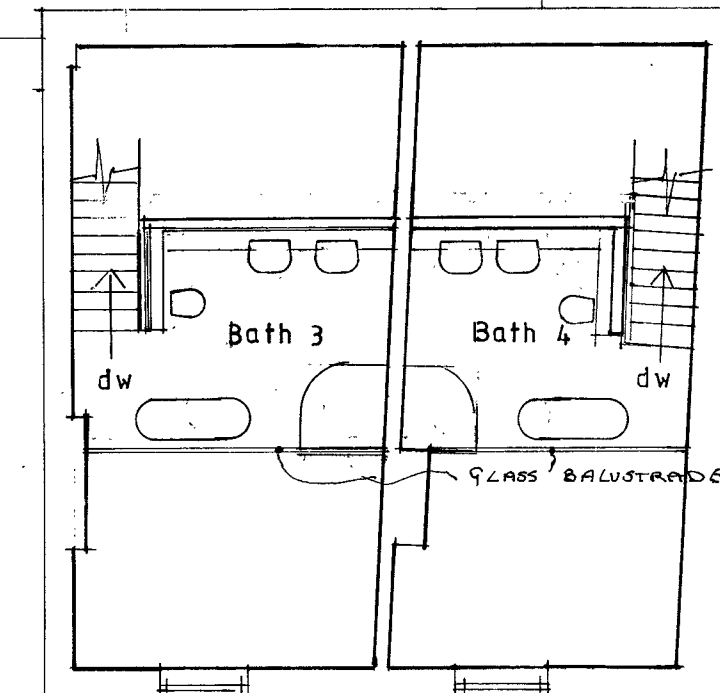


This drawing is to be read in conjunction with all relevant Architect, consultants' and specialists' drawings and specifications. The Architect is to be notified of any discrepancies before proceeding. Do not scale from this drawing. All dimensions and levels are to be checked on site. This drawing is subject to copyright. All work carried out before Planning and Building Permission has been granted is at the contractor/clients risk.

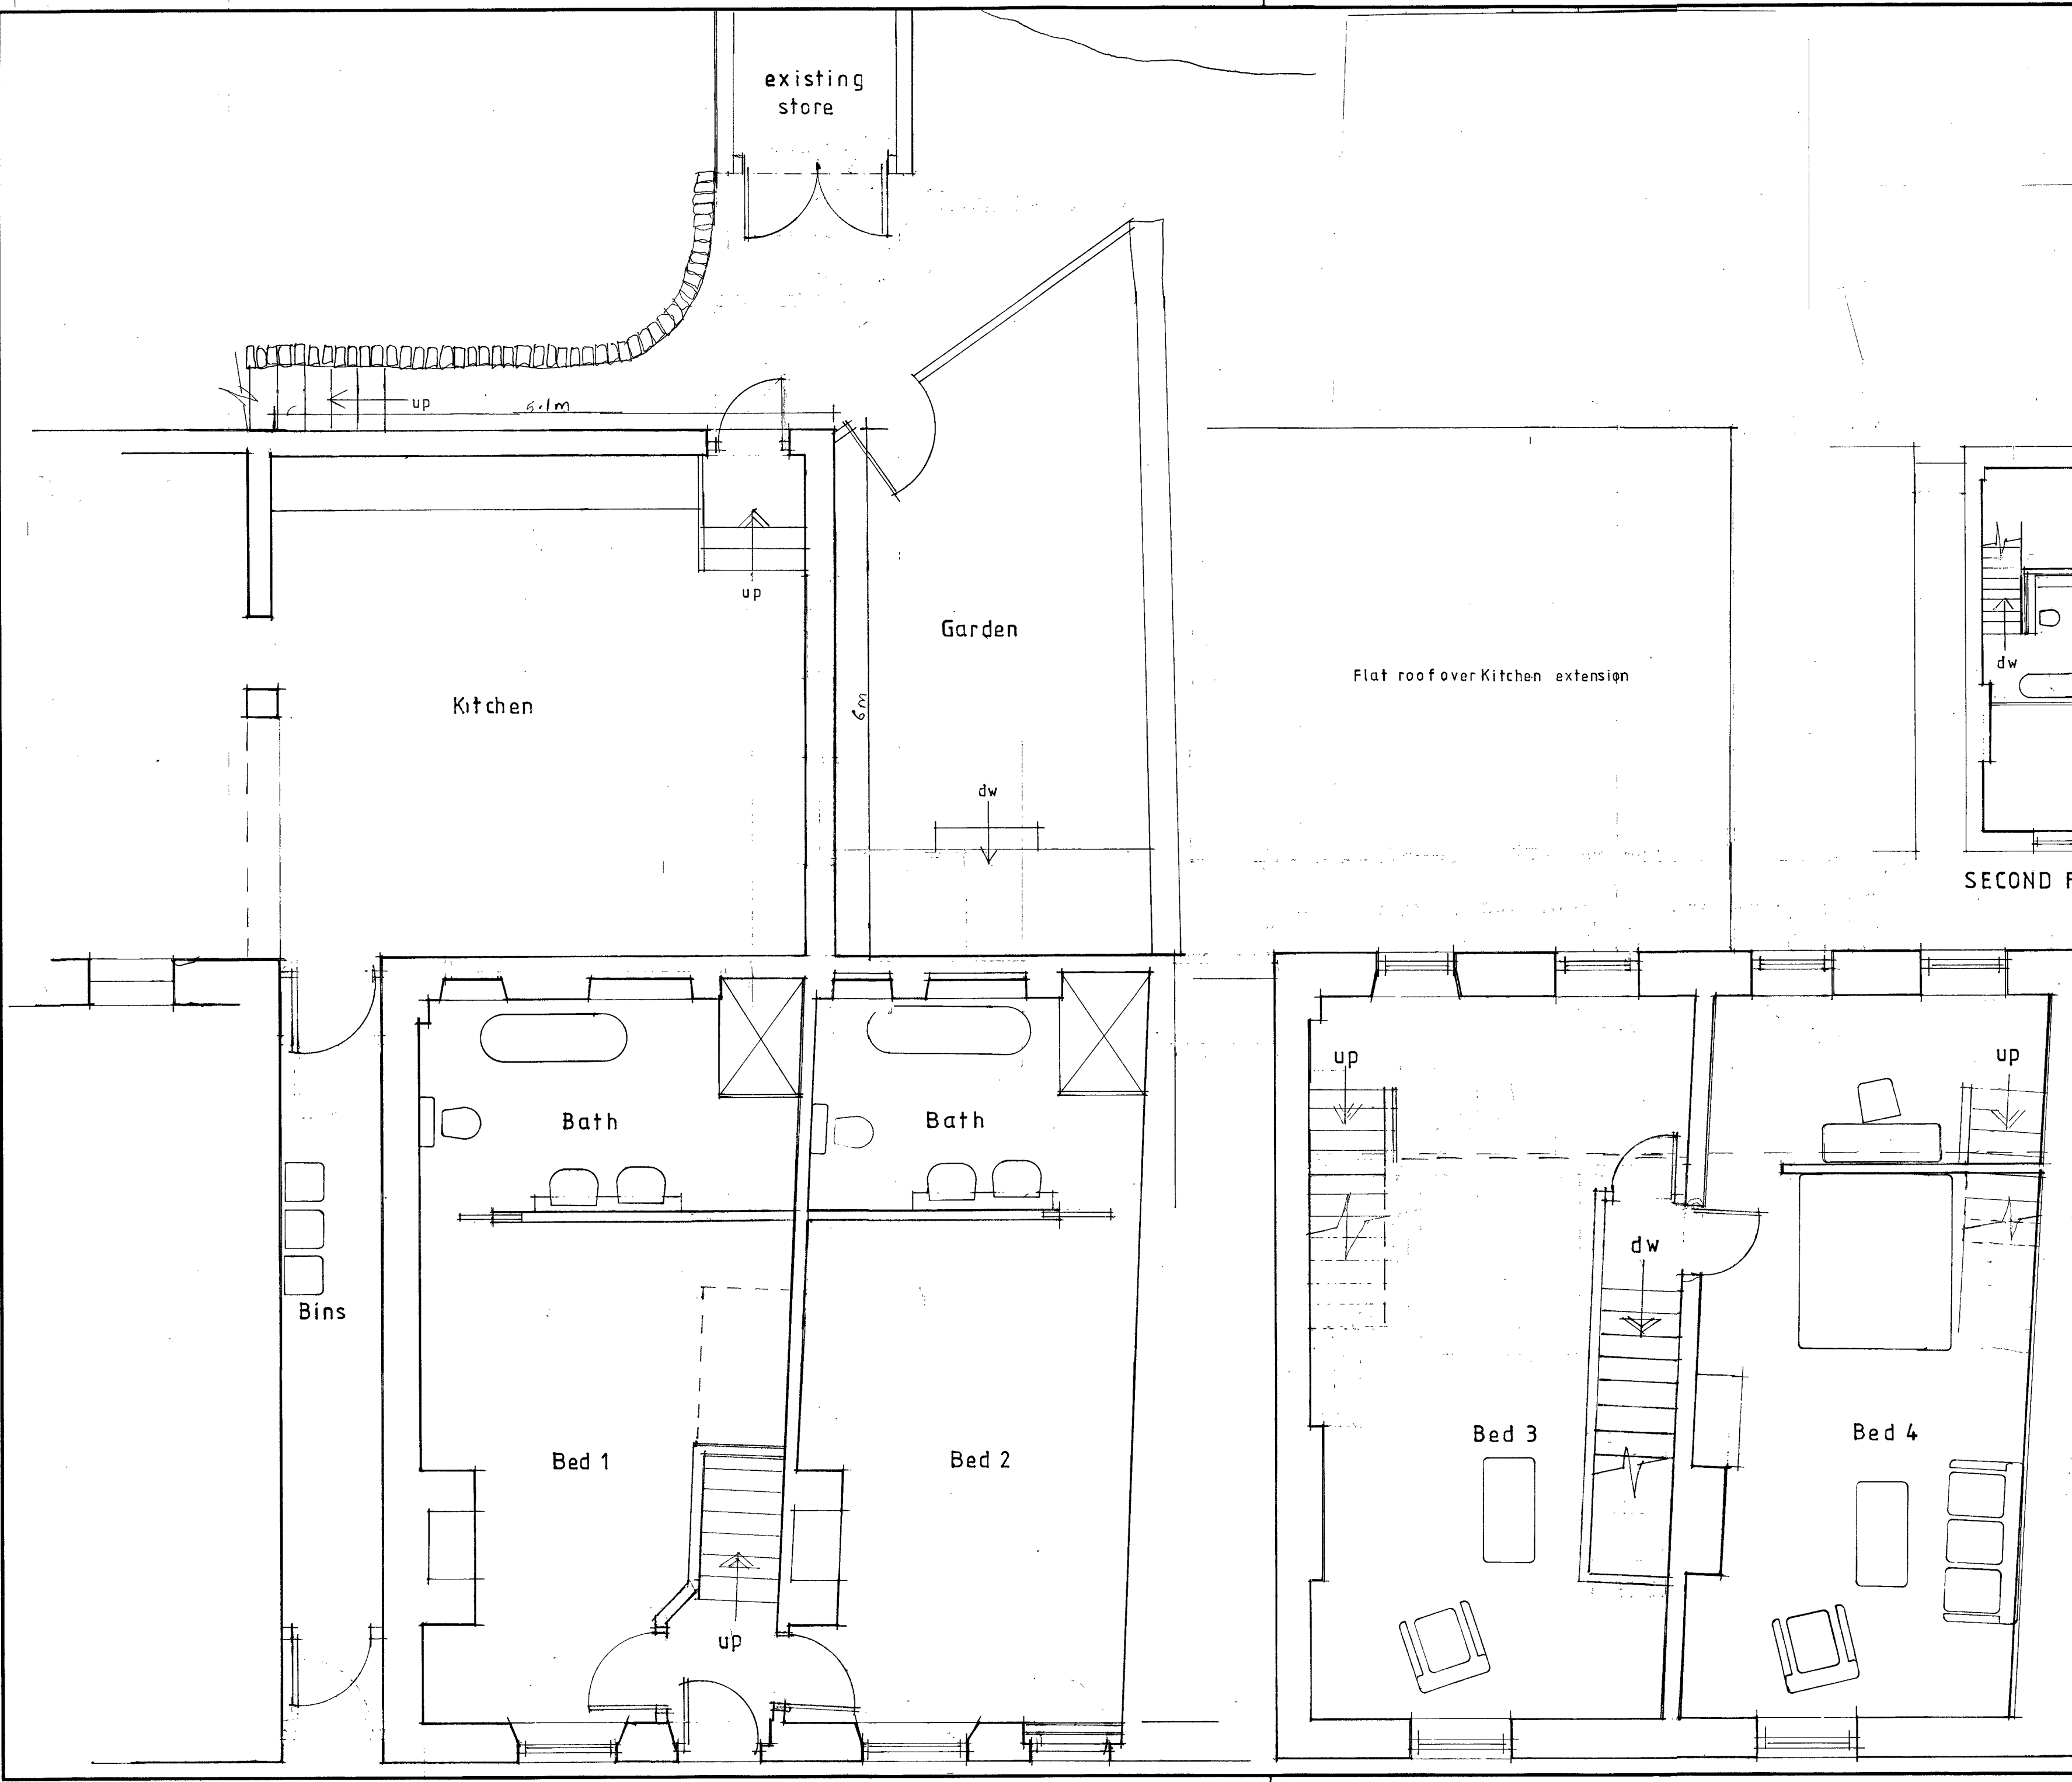

SECOND FLOOR PLAN

C - 31/3/16
B - 11/3/16 D - 4/4/16

Client
BORTON LTD

Job Title
**PROPOSED KITCHEN EXTENSION TO
THE FREEMASONS, WISWELL
AND NEW BEDROOM ACCOMODATION
FORMED AT No. 6 & 4 VICARAGE FOLD**

Drawing Title
PROPOSED PLANS

Scale @ A2 1:100 1:50	Date Jun 15	Drawn LKR
--------------------------	----------------	--------------

spa ARCHITECTS
SUNDERLAND PEACOCK & ASSOCIATES LTD.
HAZELMERE, PIMLICO ROAD, CLITHEROE,
LANCASHIRE, BB7 2AG
T 01200 423178 F 01200 427328
E info@sunderlandpeacock.com
www.sunderlandpeacock.com

4814 - 2D