




PROPOSED FRONT (SOUTH EAST) ELEVATION

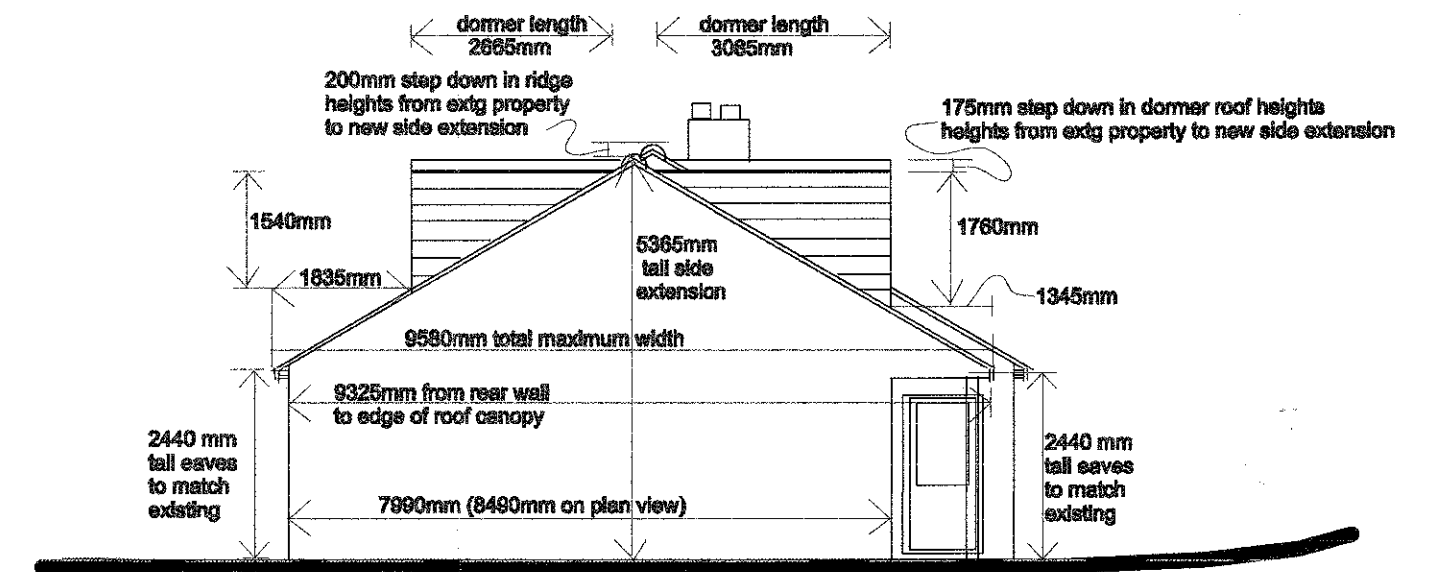


PROPOSED SIDE (SOUTH WEST) ELEVATION

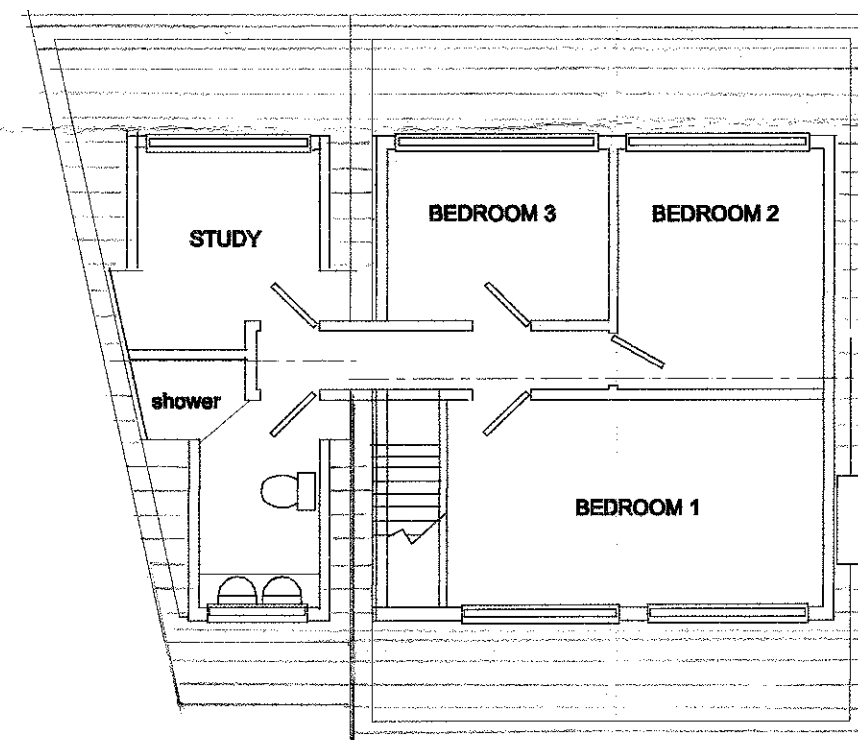

PROPOSED FIRST FLOOR PLAN

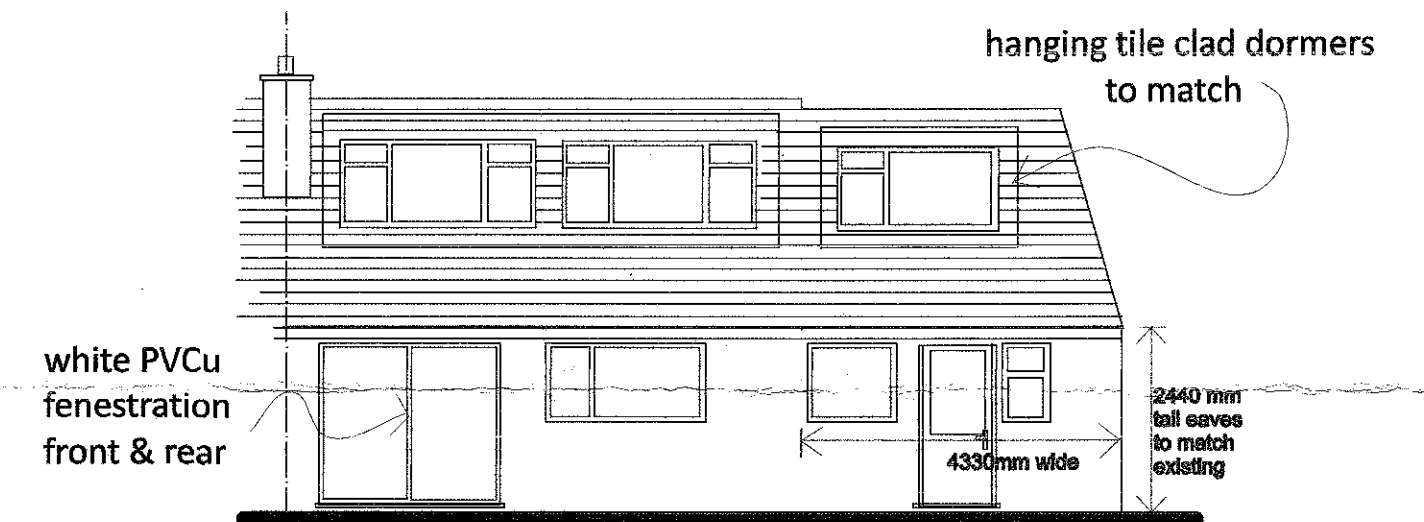


PROPOSED REAR (NORTH WEST) ELEVATION

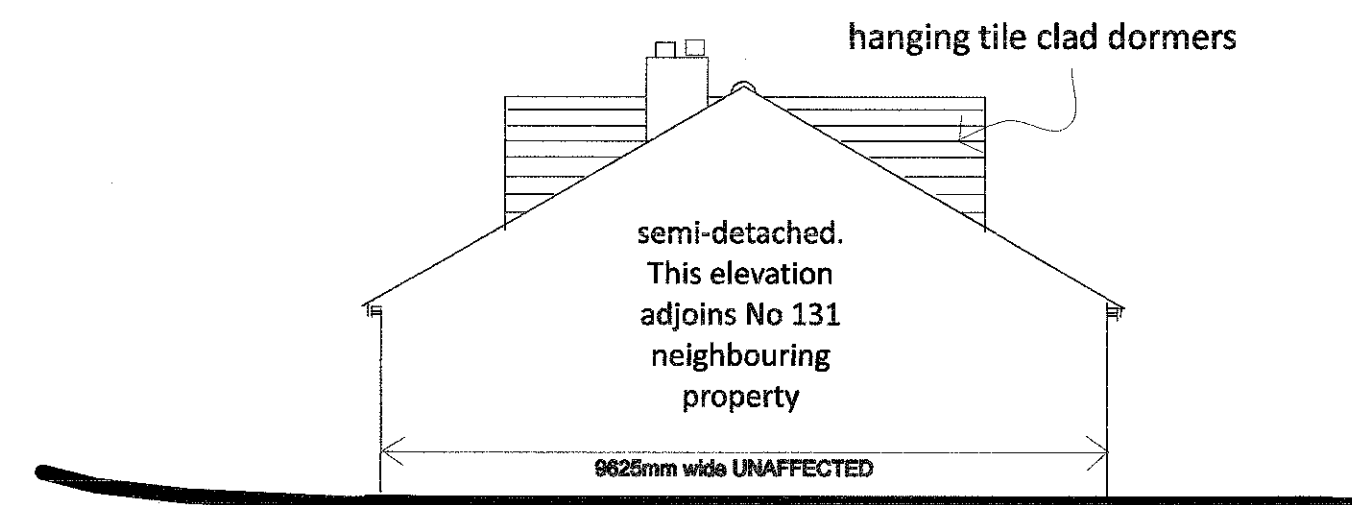

PROPOSED SIDE (NORTH EAST) ELEVATION

320160389P

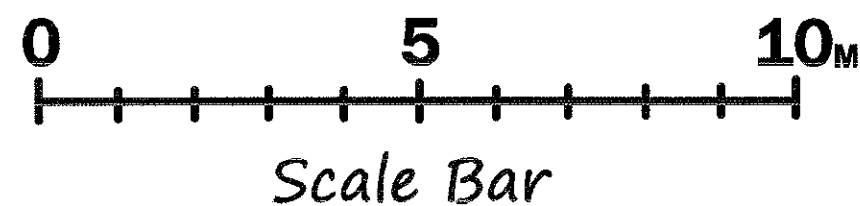

| | | |
|--|----------------|-------------------|
| Drawing Number: 129PL003 | | |
| TITLE: PROPOSED ELEVATIONS & BLOCK & FLOOR PLANS | | |
| Address: 129 Pasturelands Drive, Billington, Lancashire. BB7 9LJ | | |
| SCALE: 1:100 | PRINT SIZE: A2 | DATED: April 2016 |