


Proposed First Floor Plan

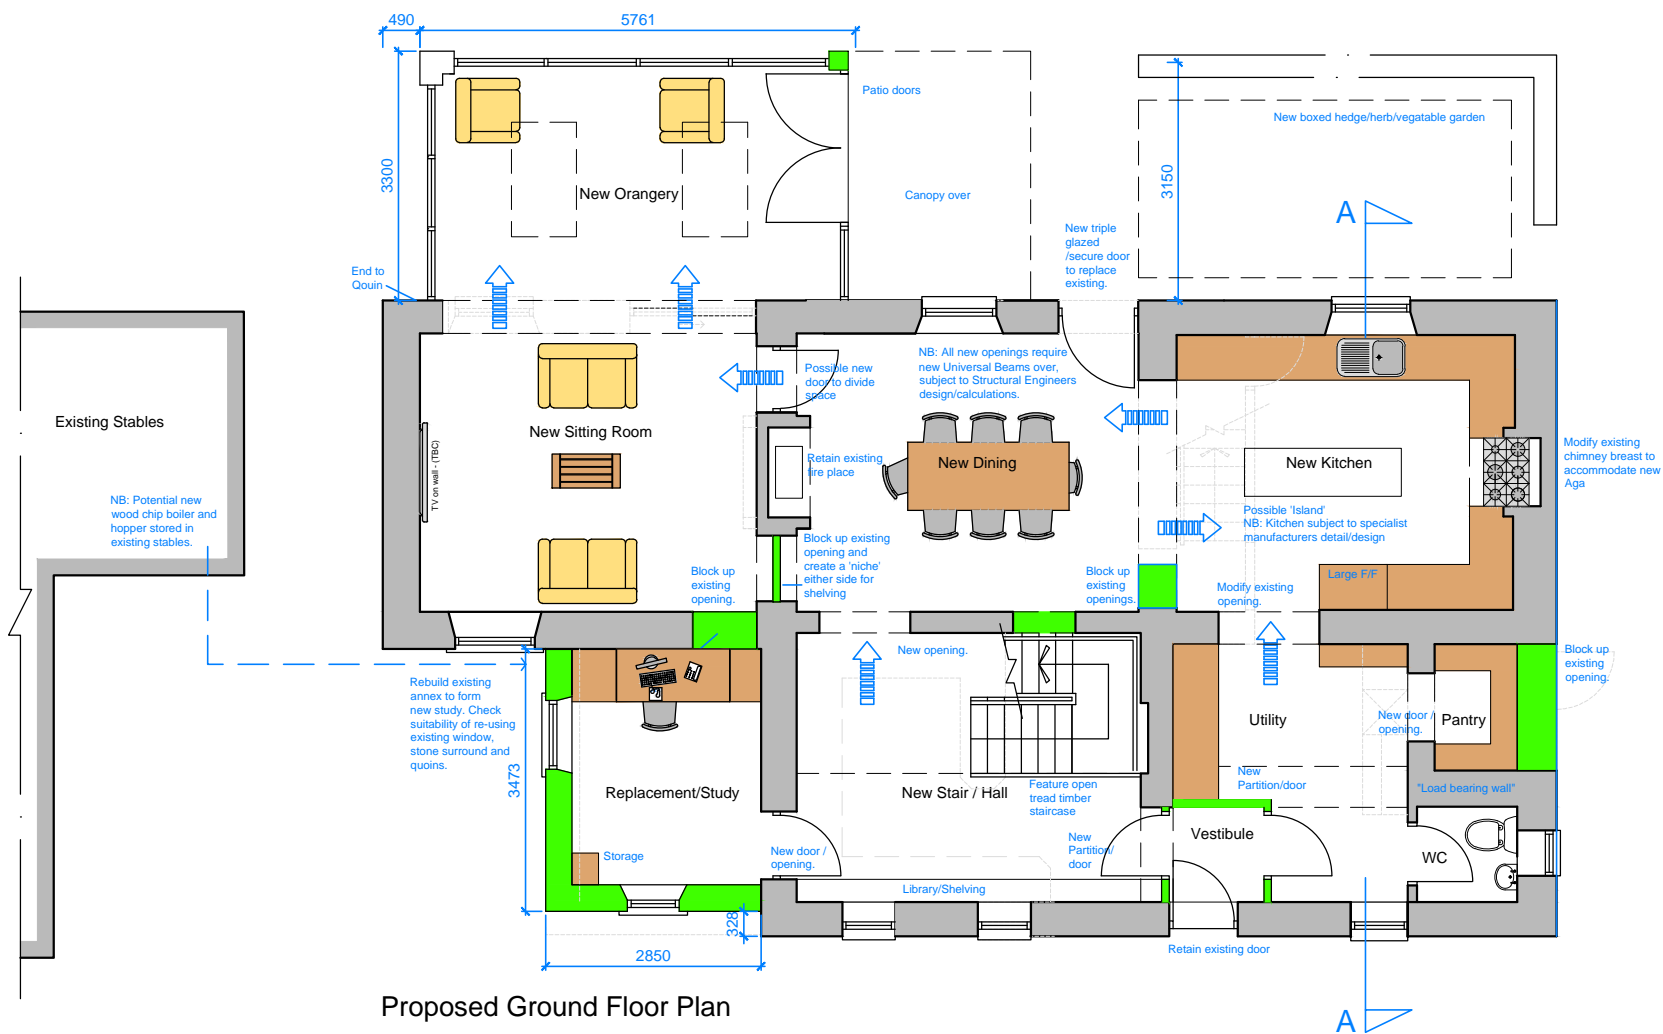

Proposed Ground Floor Plan

Kezmin House

NB: Existing adjacent Stables/Garage not measured at time of survey.

NB: Dimensions to be checked on site before work commences. All drawings subject to L.A and Statutory Authority Approval as necessary

Key: -
 Existing
 Proposed
 Existing to be demolished
 NB: Furniture shown for indicative purposes only

Mr and Mrs Gee
 Project
 Bashalls Farm, Hothersall Lane, Hothersall
 Drawing No. P01
 Revision F
 Title
 Proposed Floor Plans - Resubmission
 Scale. 1:100 @ A3
 Date. Dec. 15