



Site Location Plan 1:500



Front Elevation (South East) showing Proposed Portico

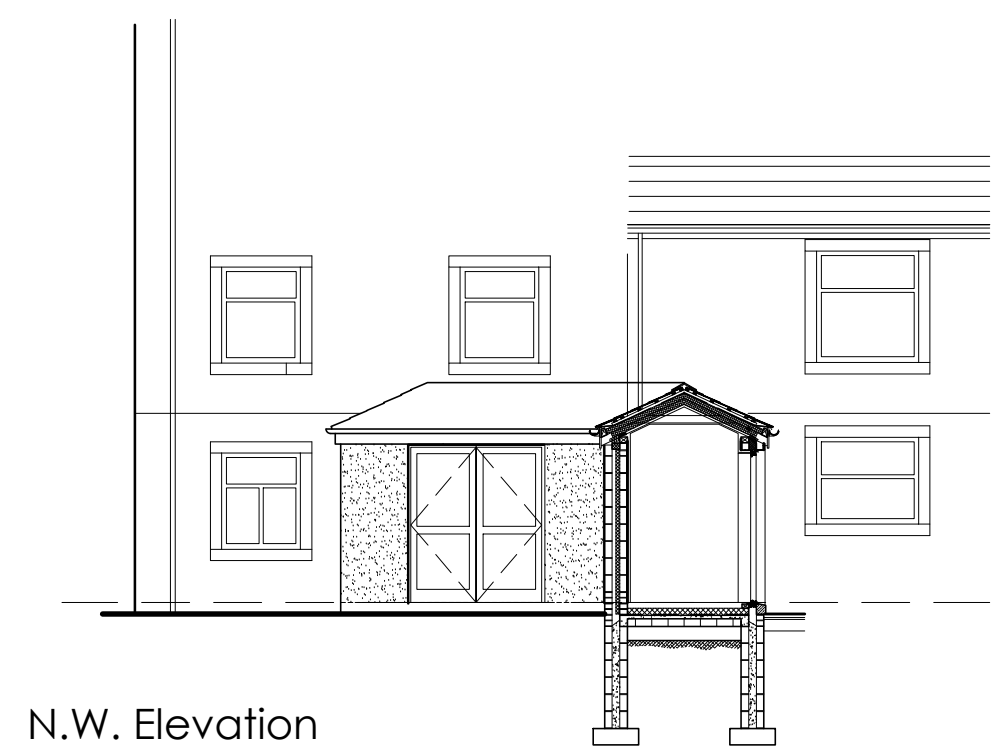


N.W. Elevation

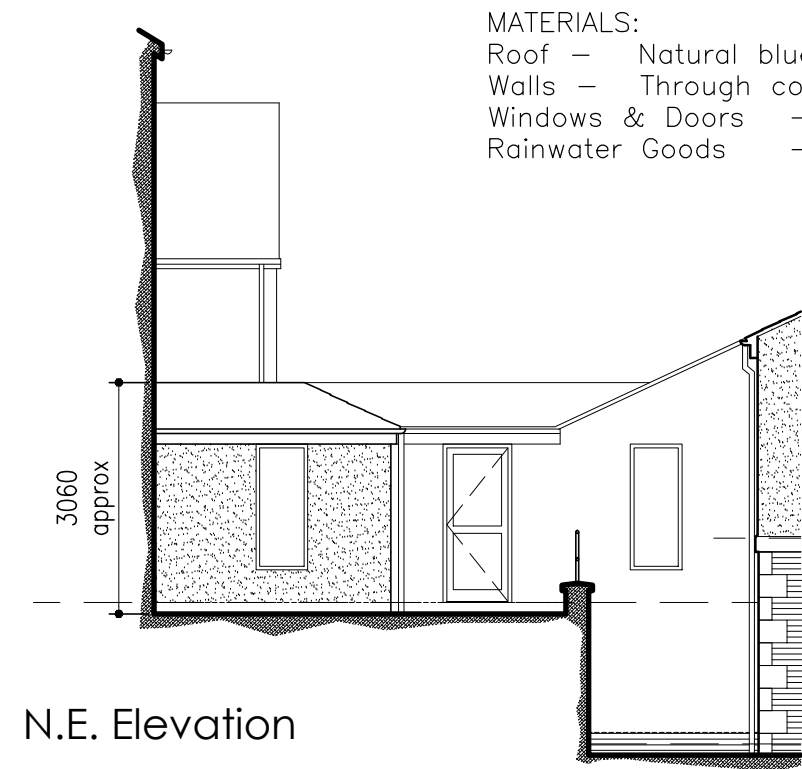


N.E. Elevation


MATERIALS:  
 Roof - Natural blue slate to match existing  
 Walls - Through coloured render to match new block  
 Windows & Doors - White upvc  
 Rainwater Goods - Black upvc

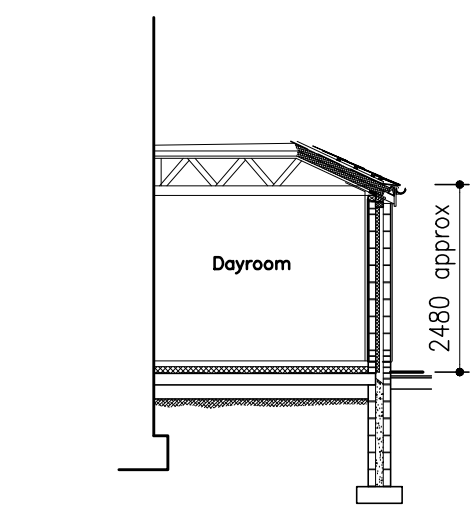


Section

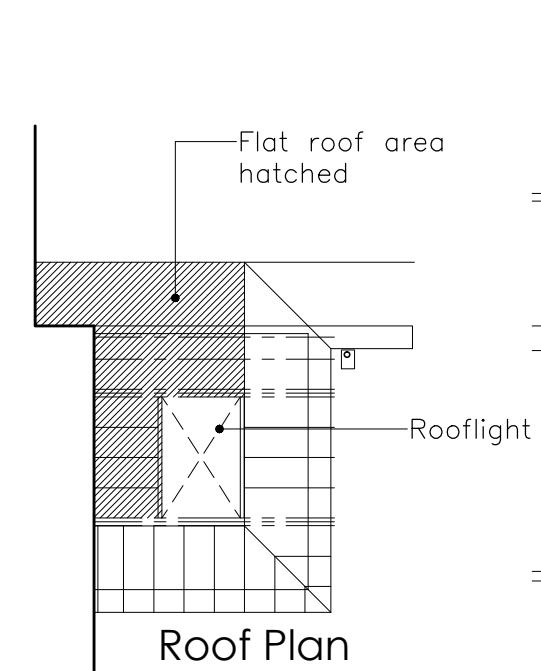

Roof Plan

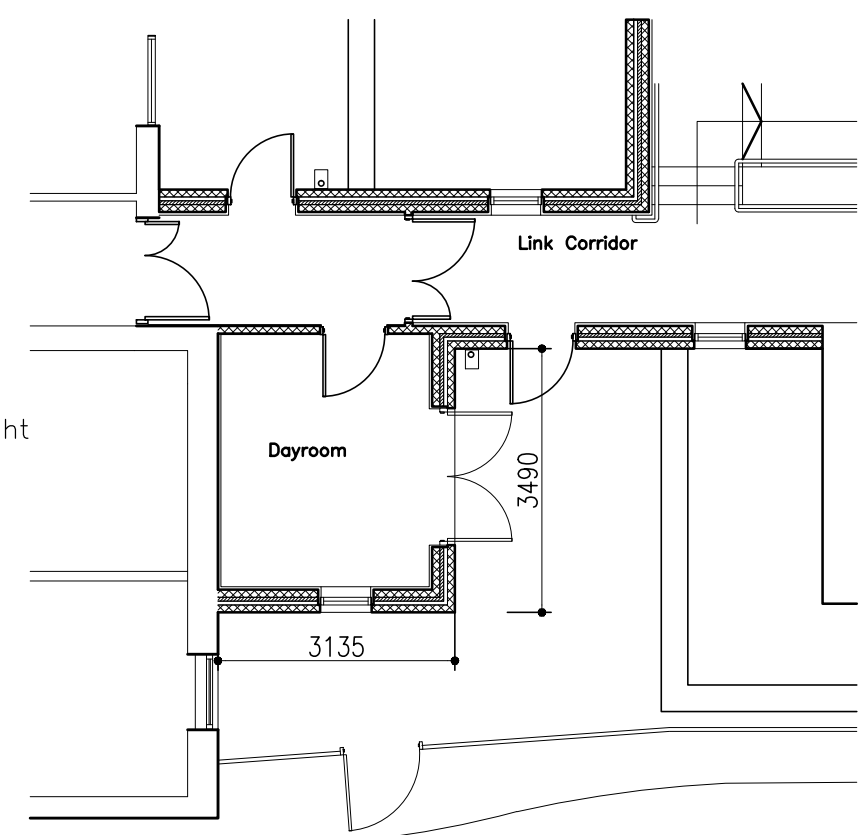

Proposed Dayroom

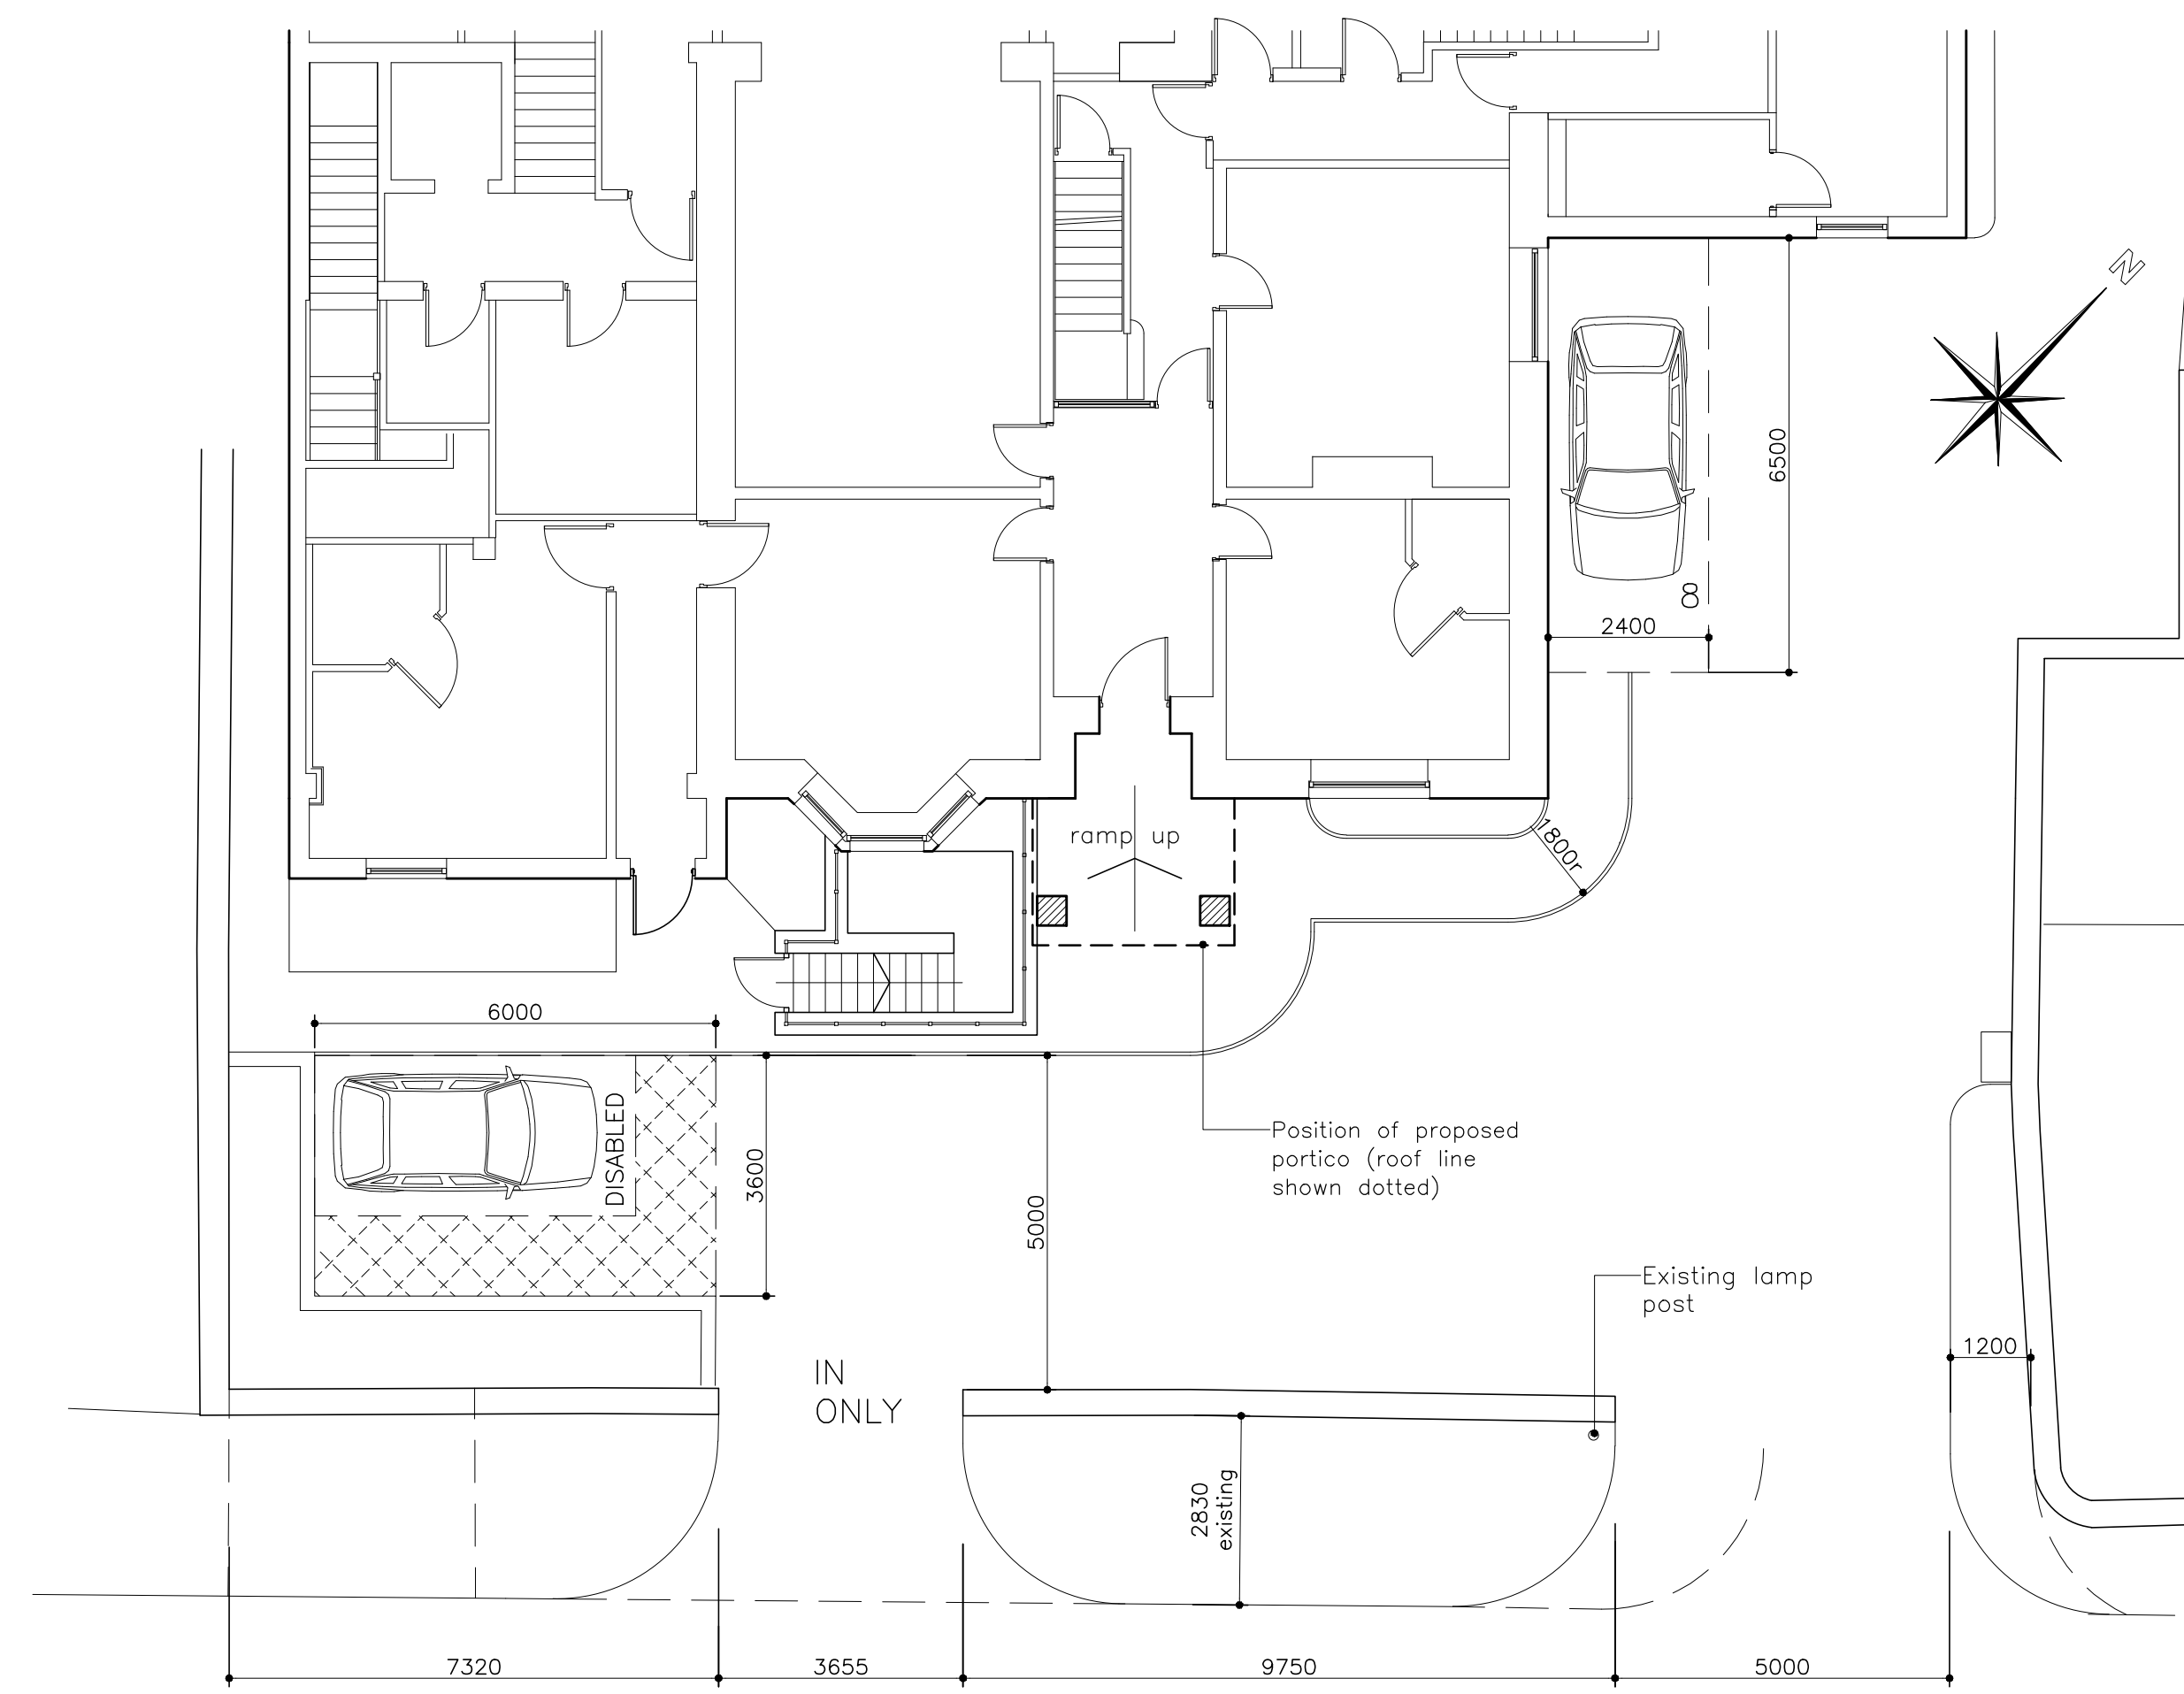

Revised Site Entrance Layout

Revisions:

Ratcliffe Architectural Services **RAS**  
 Chartered Architectural Technologist

6 Sandybeds Close - Accrington - Lancs - BB5 2XG  
 Tel: 07787 175223  
 Email: mra.services@btinternet.com

job:  
 Extension to High Brake House,  
 Chaburn Road  
 Clitheroe

client:  
 Brierley Care Ltd

drawing:  
 Proposed Dayroom Extension; Front  
 Portico and Revised Front Entrance  
 Layout

scale: (@ A1) drawn: date:  
 1:100 1:500 MR Apr 2016  
 checked: date:

job no: dwg no: rev:  
 RA114 117