



no measured survey of the property has been undertaken by the architect.

this drawing is to be used in conjunction with all relevant consultants and specialist drawings. the architect is to be notified of any discrepancies before proceeding. do not rely on this drawing. all dimensions are to be checked on site. this drawing is subject to copyright.

A issued for planning may 16

- issued for information september 15


stanton andrews
architects

44 york street
clitheroe
BB7 2DL

t 01200 444490
e mail@stantonandrews.co.uk
w stantonandrews.co.uk

longsight house
langho


existing site

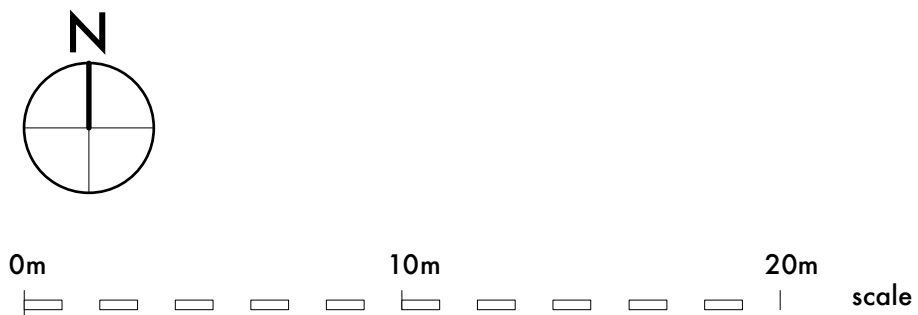


drg.no.	1540/ ex01	rev.	A
drawn.	jb	date.	sept 15
		scale.	1:200 @ A1 1:400 @ A3

'as existing' drawings based on information provided by client - no measured survey of the property has been undertaken by the architect.


this drawing is to be read in conjunction with all relevant consultants and specialists drawings.
the architect is to be notified of any discrepancies before proceeding.
do not scale from this drawing.
all dimensions are to be checked on site.
this drawing is subject to copyright.

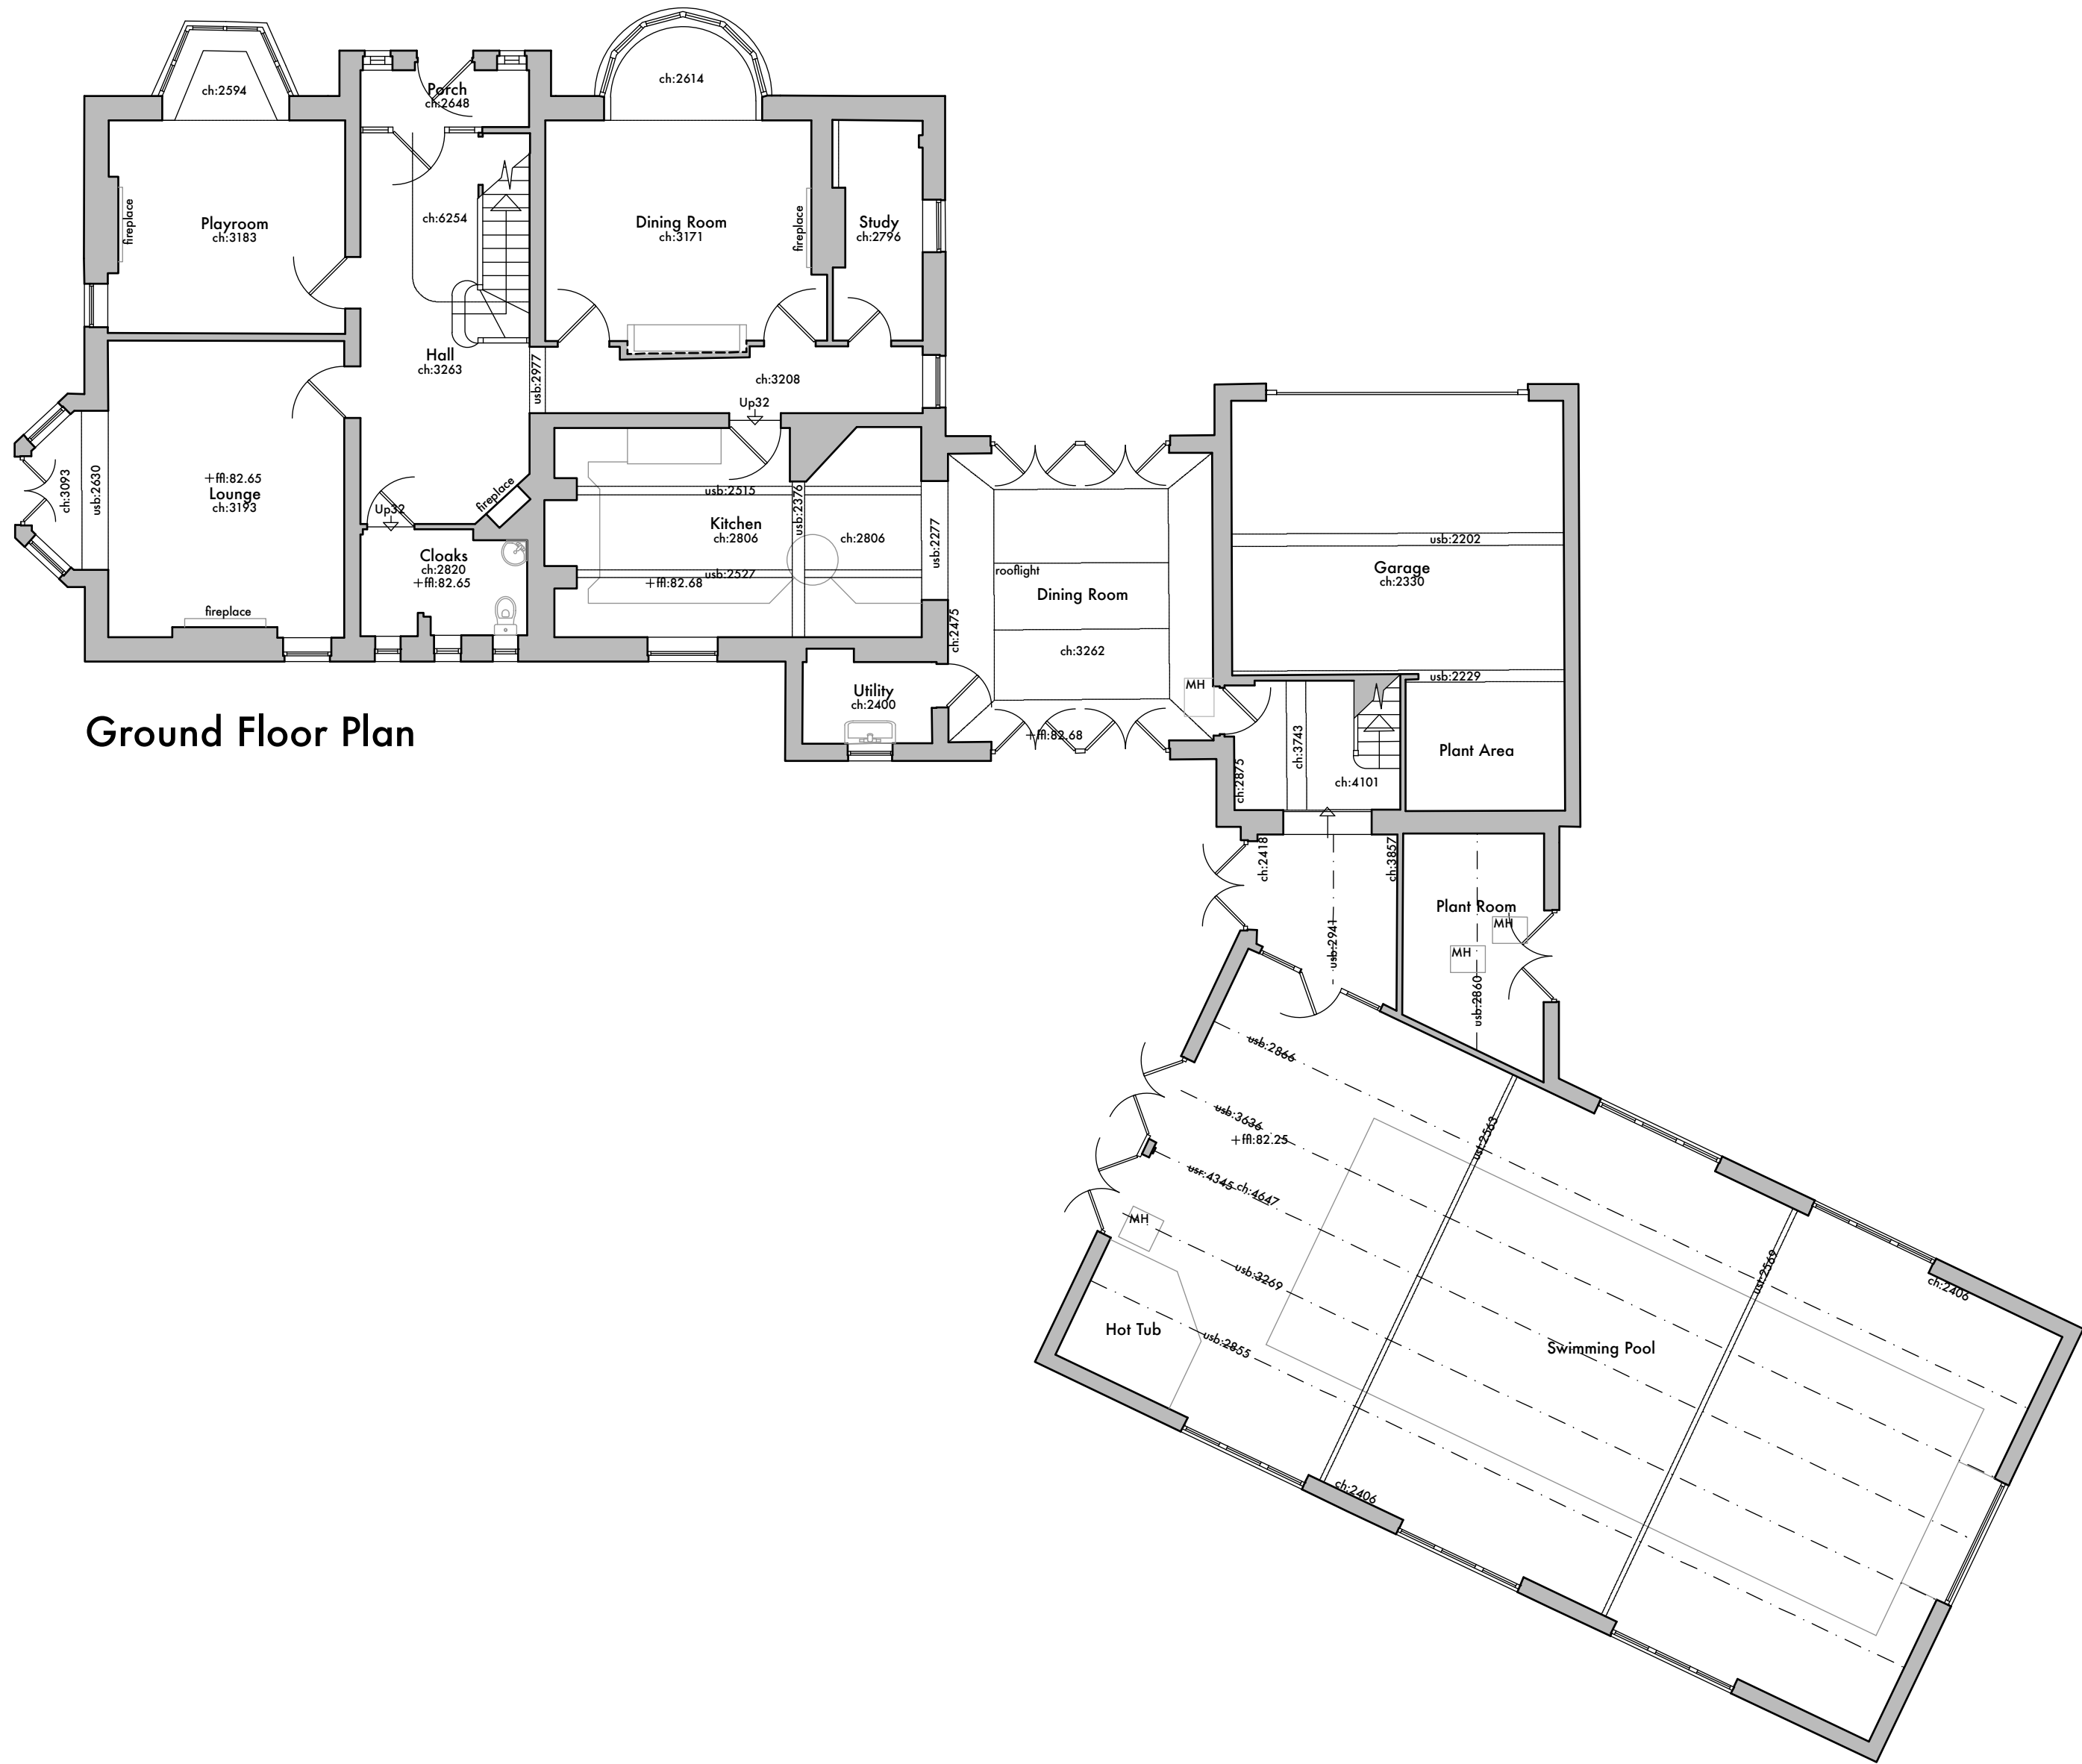

Ground Floor Plan

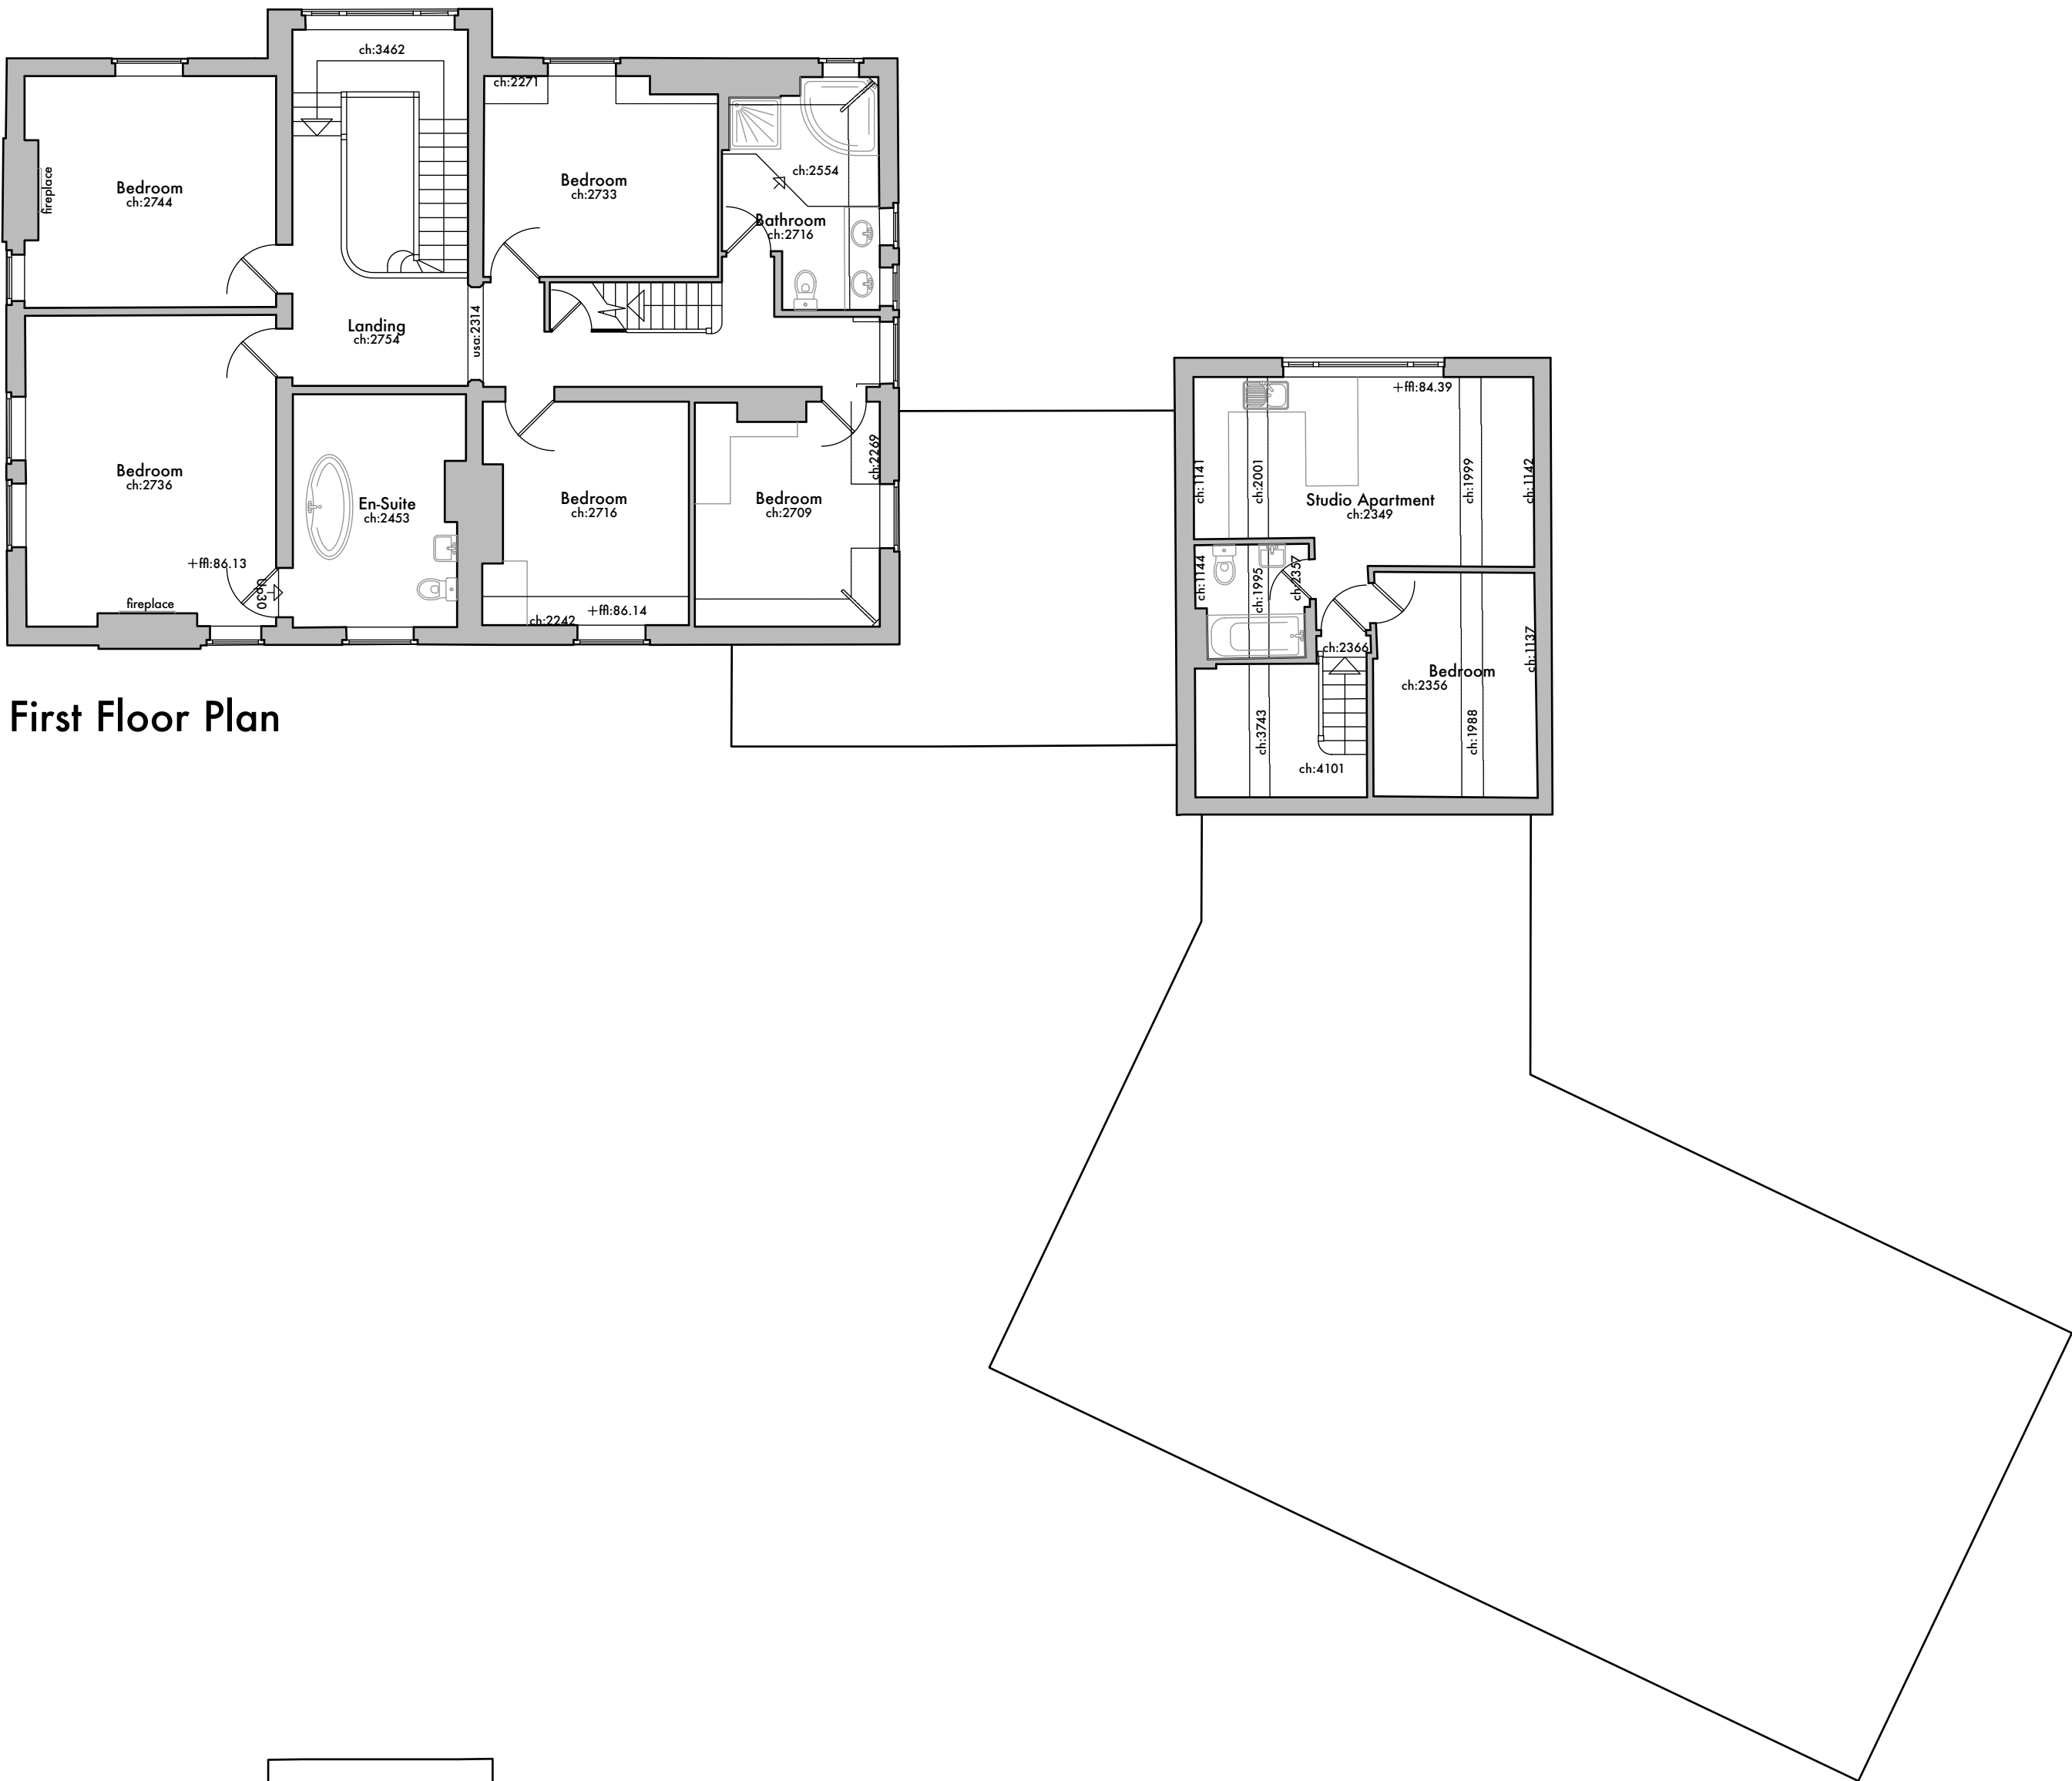

First Floor Plan

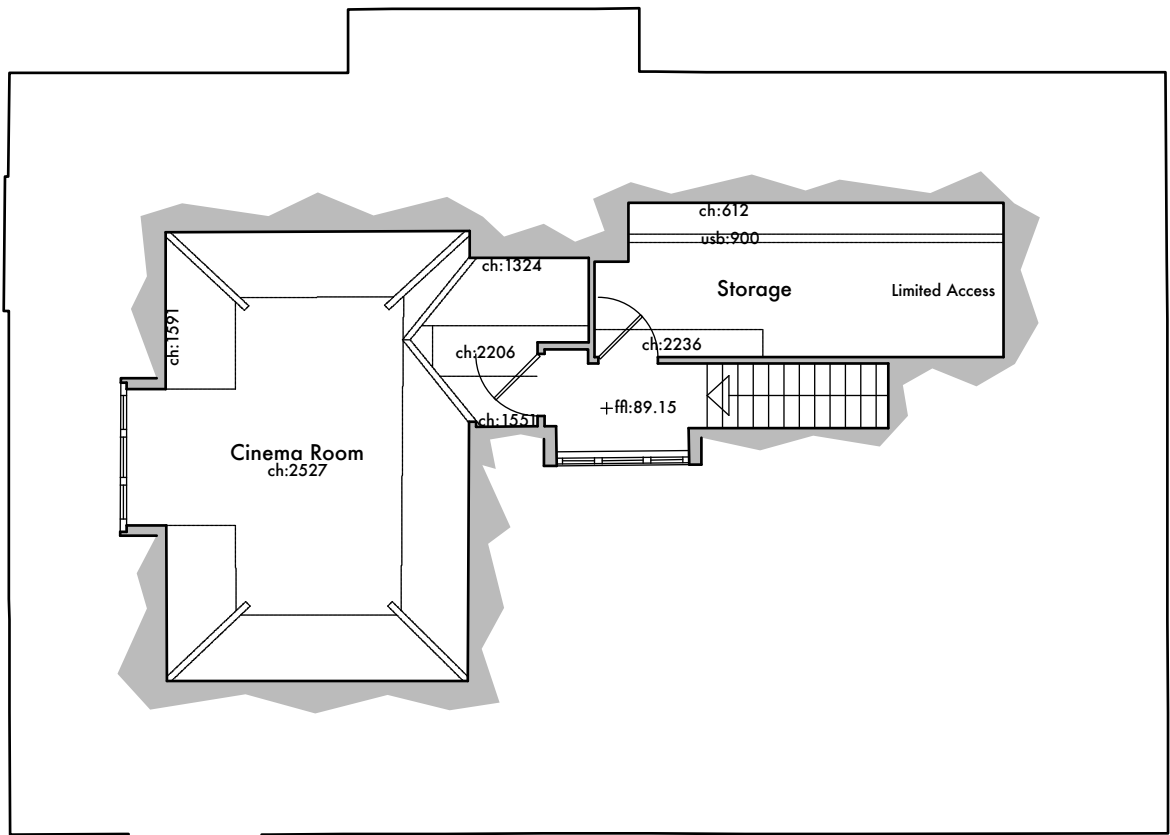

Second Floor Plan

A issued for planning may 16
- issued for information september 15

stanton andrews
architects

44 york street
clitheroe
BB7 2DL

t 01200 444490
e mail@stantonandrews.co.uk
w stantonandrews.co.uk


longsight house
langho

existing plans

drg.no.	1540/ ex02	rev.	A
drawn.	jb	date.	sept 15
		scale.	1:100 @ A1 1:200 @ A3



this drawing is to be read in conjunction with all relevant consultants and specialists drawings.
the architect is to be notified of any discrepancies before proceeding.
do not scale from this drawing.
all dimensions are to be checked on site.
this drawing is subject to copyright.

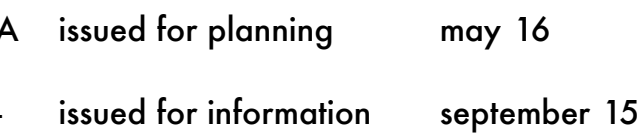stanton andrews
architects

44 york street
clitheroe
BB7 2DL

01200 444490
mail@stantonandrews.co.uk
stantonandrews.co.uk

longsight house
langho

existing elevations

1540/ ex03 rev. A
jb sept 15 1:100 @ A1
drawn, date, scale. 1:200 @ A3