
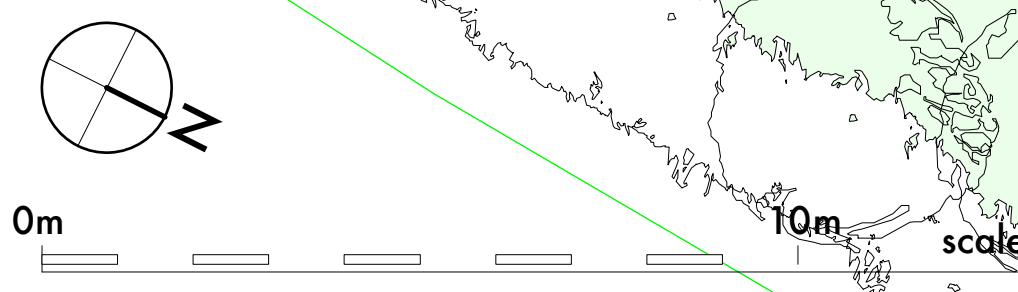


'as existing' drawings based on information provided by client - no measured survey of the property has been undertaken by the architect.
this drawing is to be read in conjunction with all relevant consultants and specialists drawings.
the architect is to be notified of any discrepancies before proceeding.
do not scale from this drawing.
all dimensions are to be checked on site.
this drawing is subject to copyright.

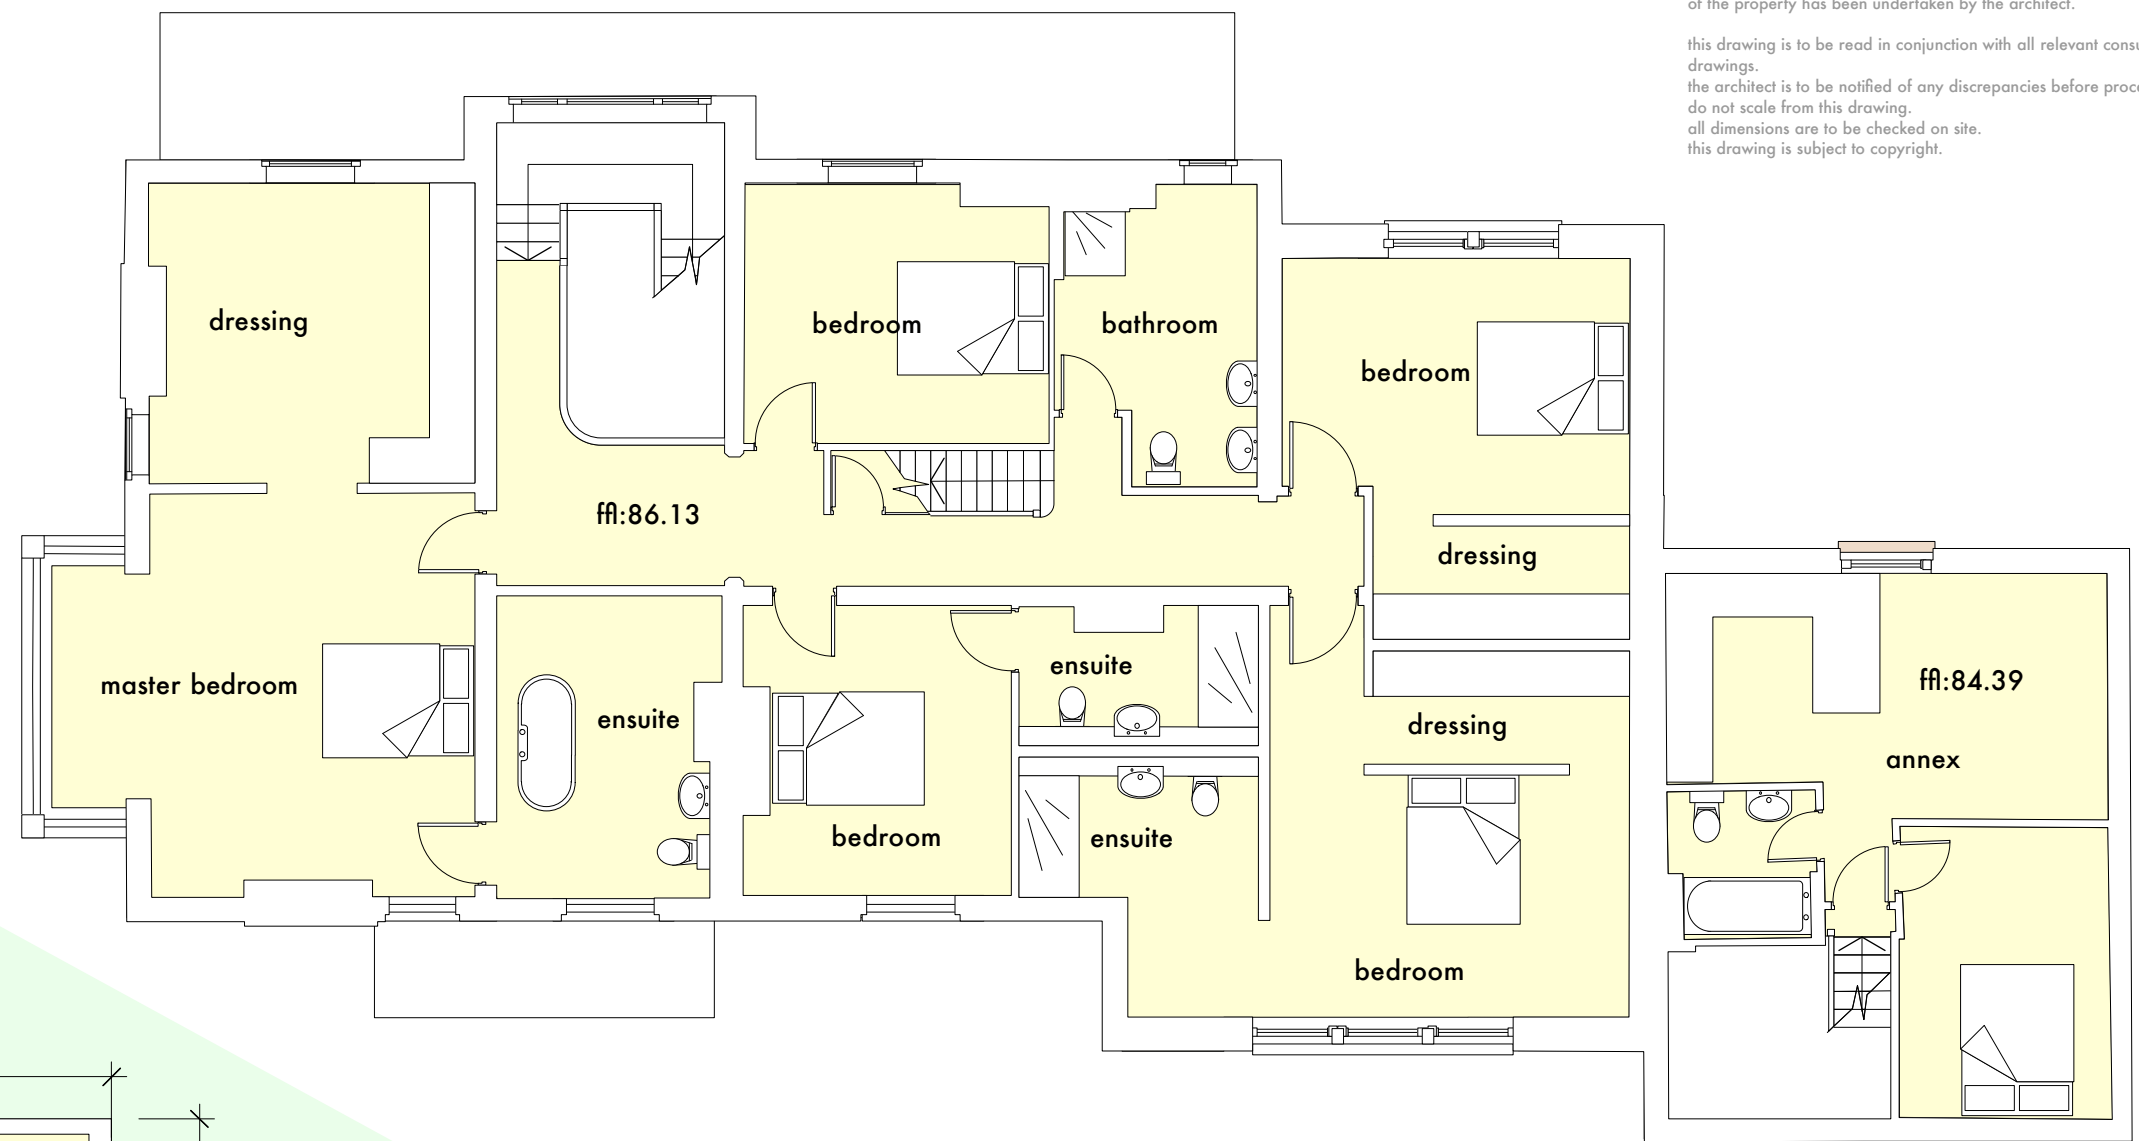

A issued for planning may 16
issued for information december 15

stanton andrews
architects
44 york street,
clitheroe
BB7 2DL
t 01200 444490
e mail@stantonandrews.co.uk
w stantonandrews.co.uk

longsight house
langho

proposed plans

drg.no.	1540/ pl01	rev.	A
drawn.	ib	date.	dec.15
		scale.	1:100 @ A1 1:200 @ A3



1 South West Elevation
Scale: 1:100




2 North East Elevation
Scale: 1:100



3 North West Elevation
Scale: 1:100



4 South East Elevation
Scale: 1:100

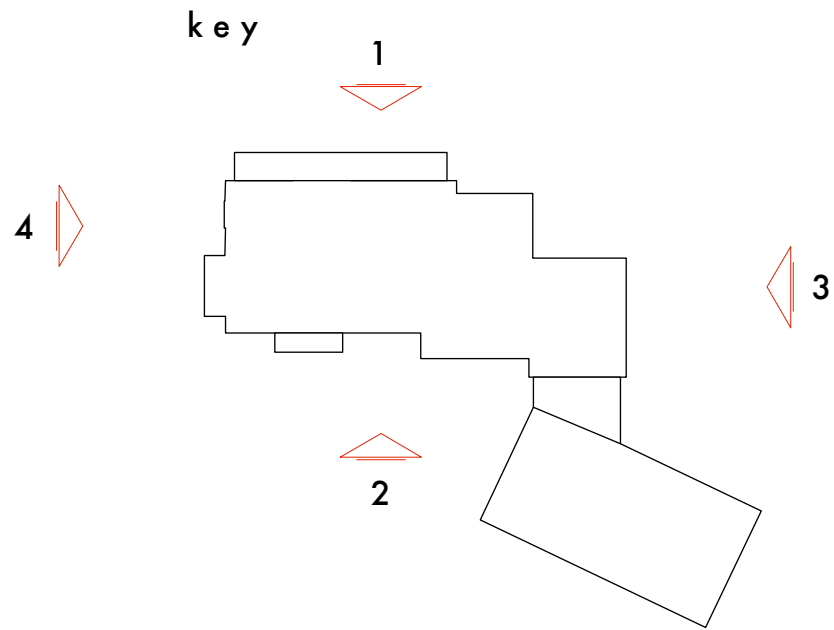

materials

- walls
 - extension - brick to match existing
 - stone bays
- windows
 - painted
- roof
 - roof tiles to match existing
 - lead roof to porch

A issued for planning may 16
- issued for information november 15

stanton andrews
architects

44 york street
clitheroe
BB7 2DL

t 01200 444490
e mail@stantonandrews.co.uk
w stantonandrews.co.uk

longsight house
langho

proposed elevations

drg.no.	1540/ pl02	rev.	A
drawn.	jb	date.	nov 15
		scale.	1:100 @ A1 1:200 @ A3