




existing first floor

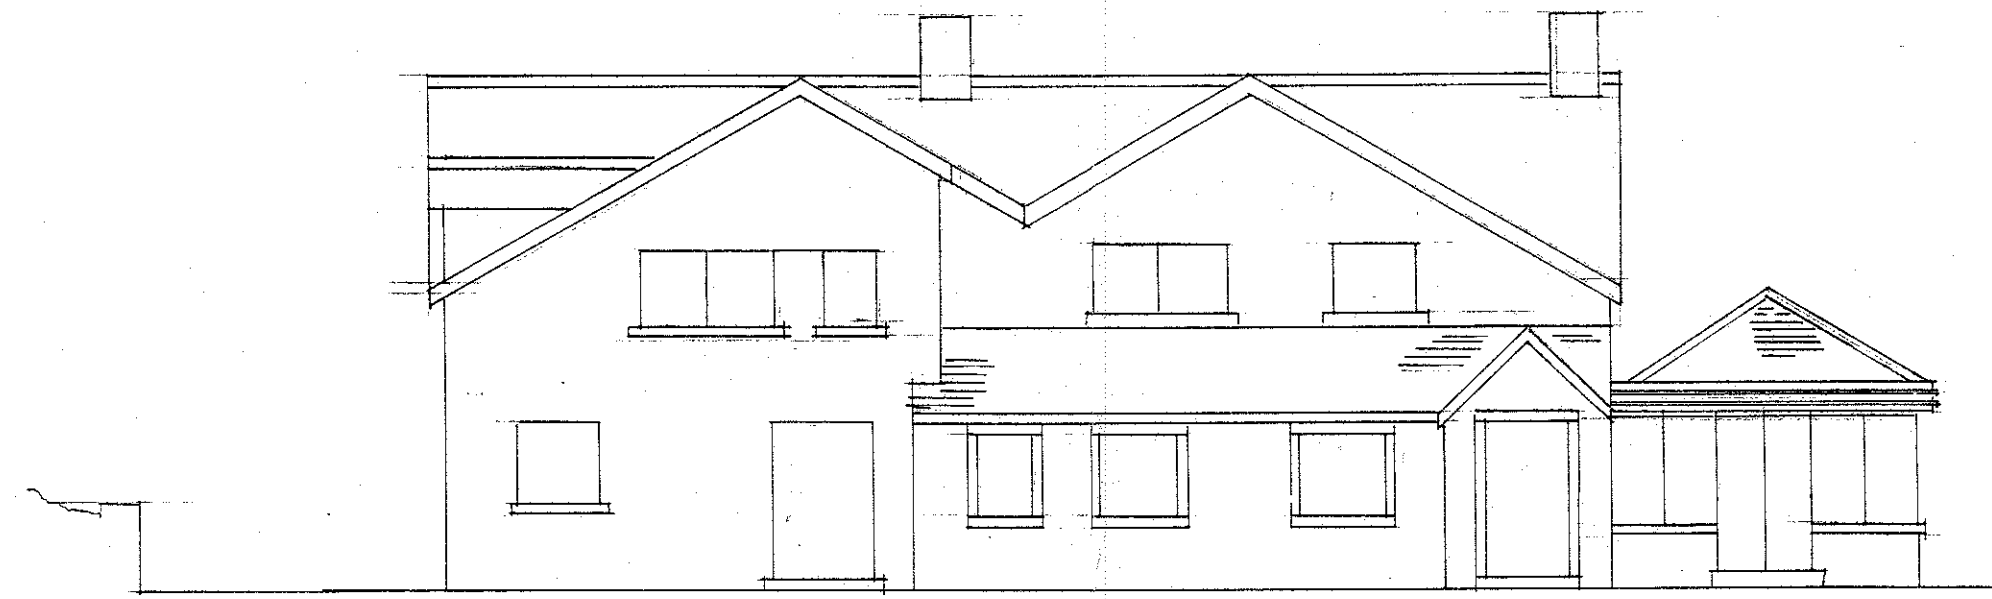


existing north

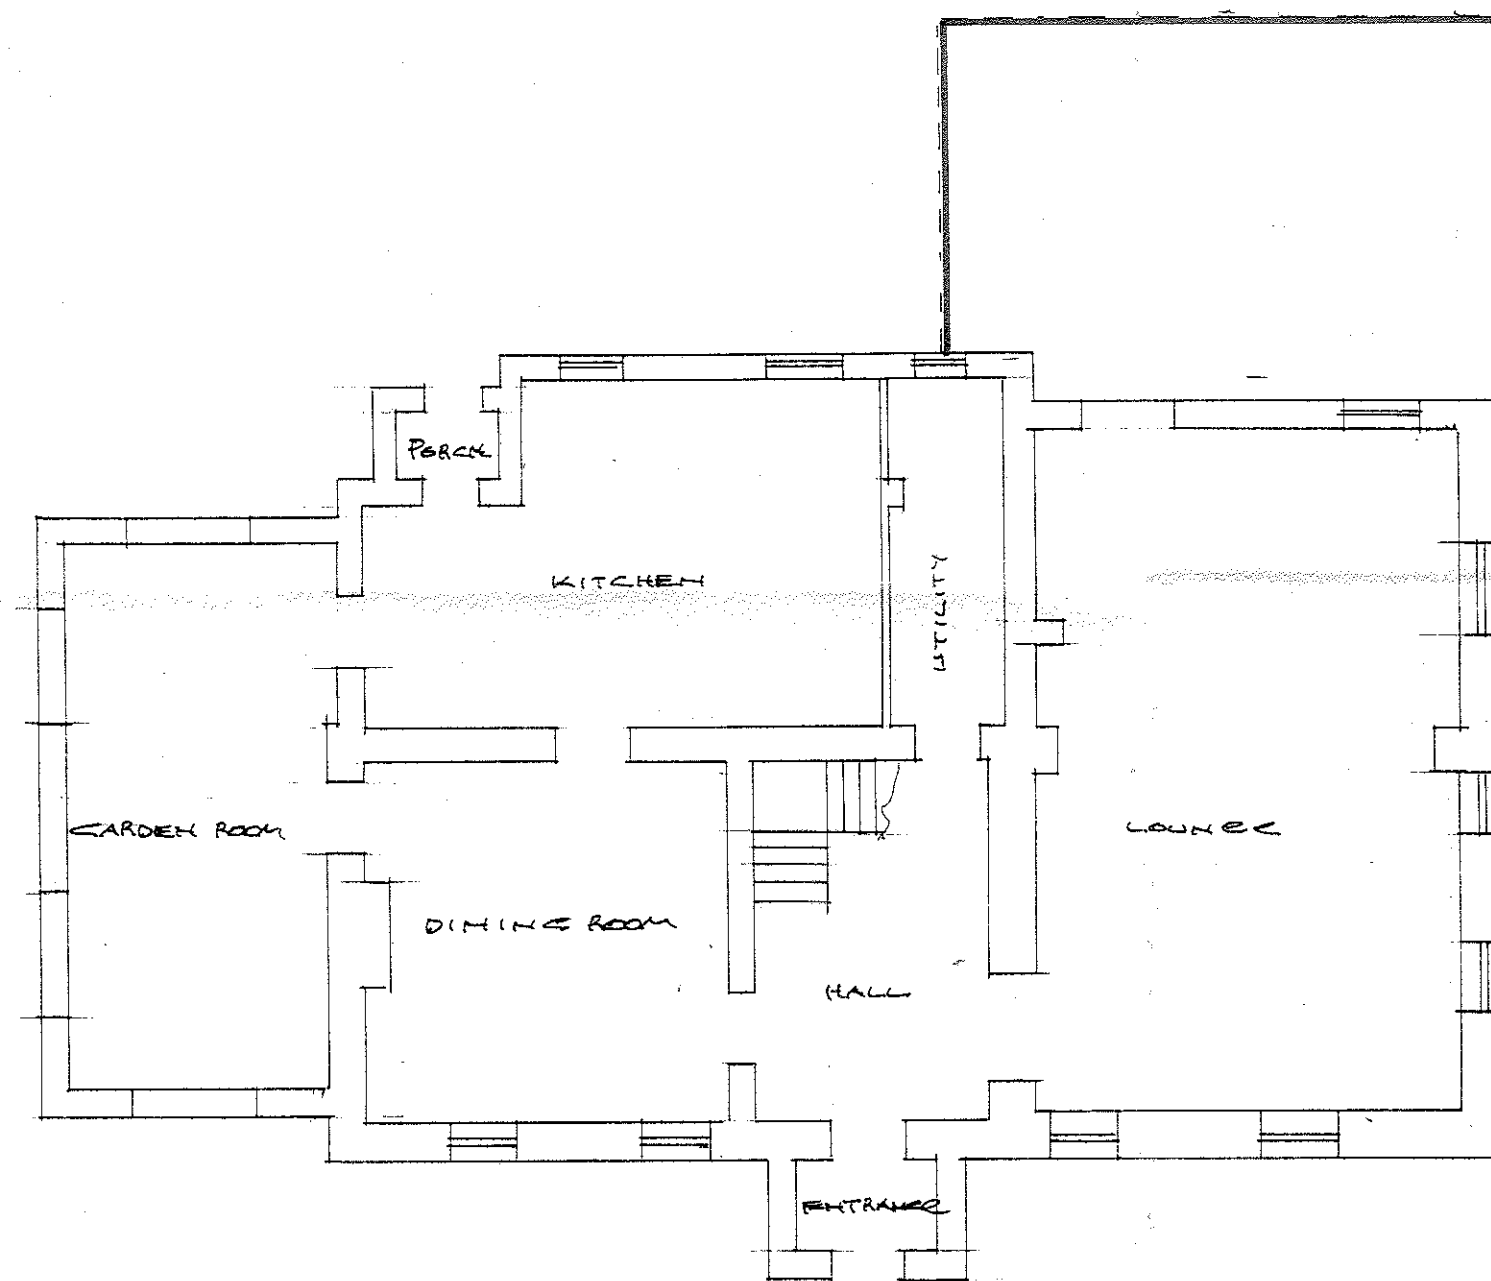


existing ground floor

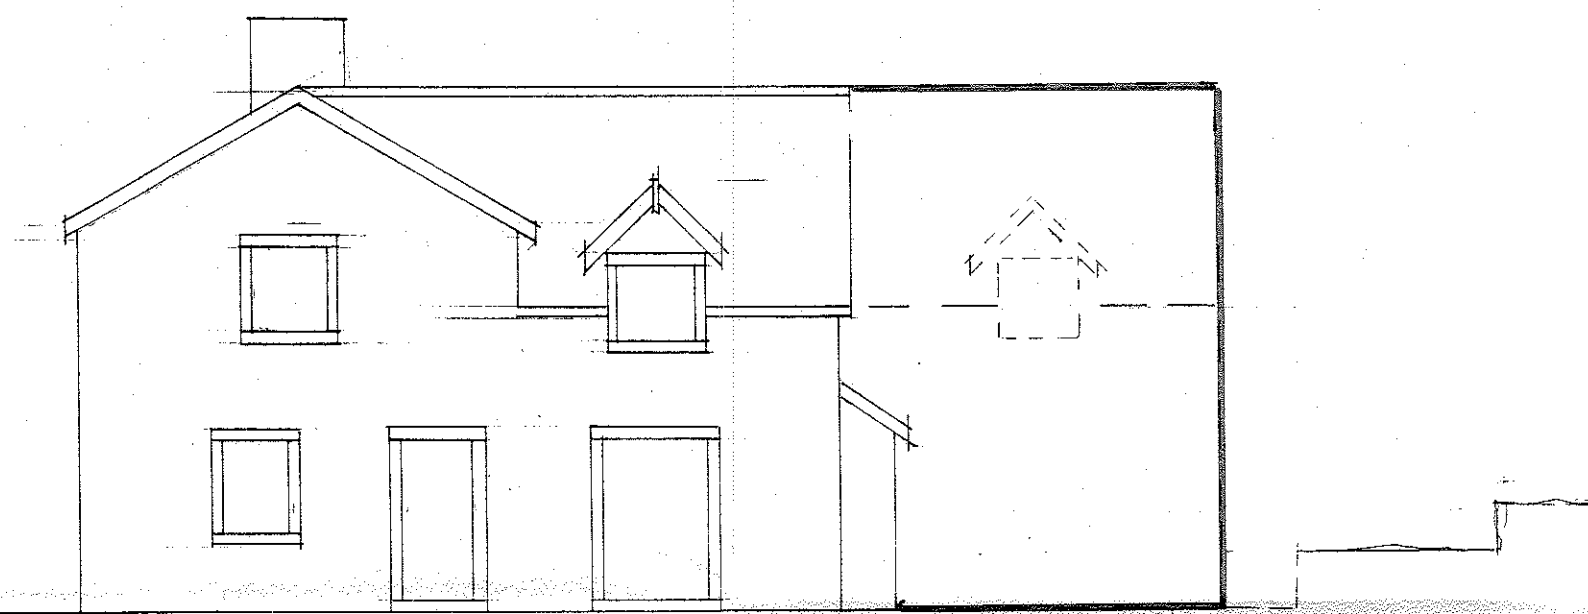

existing east

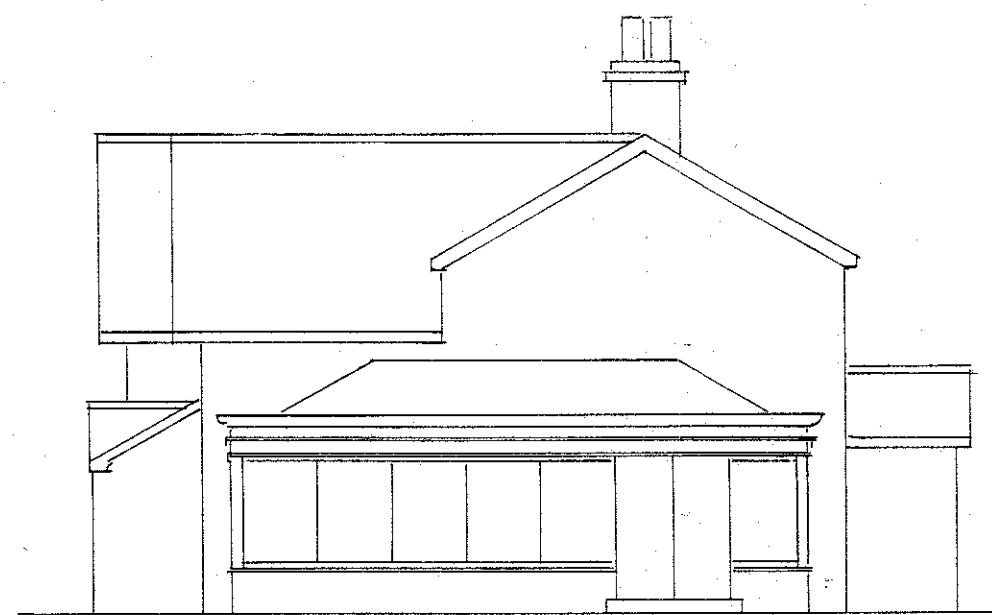

existing west

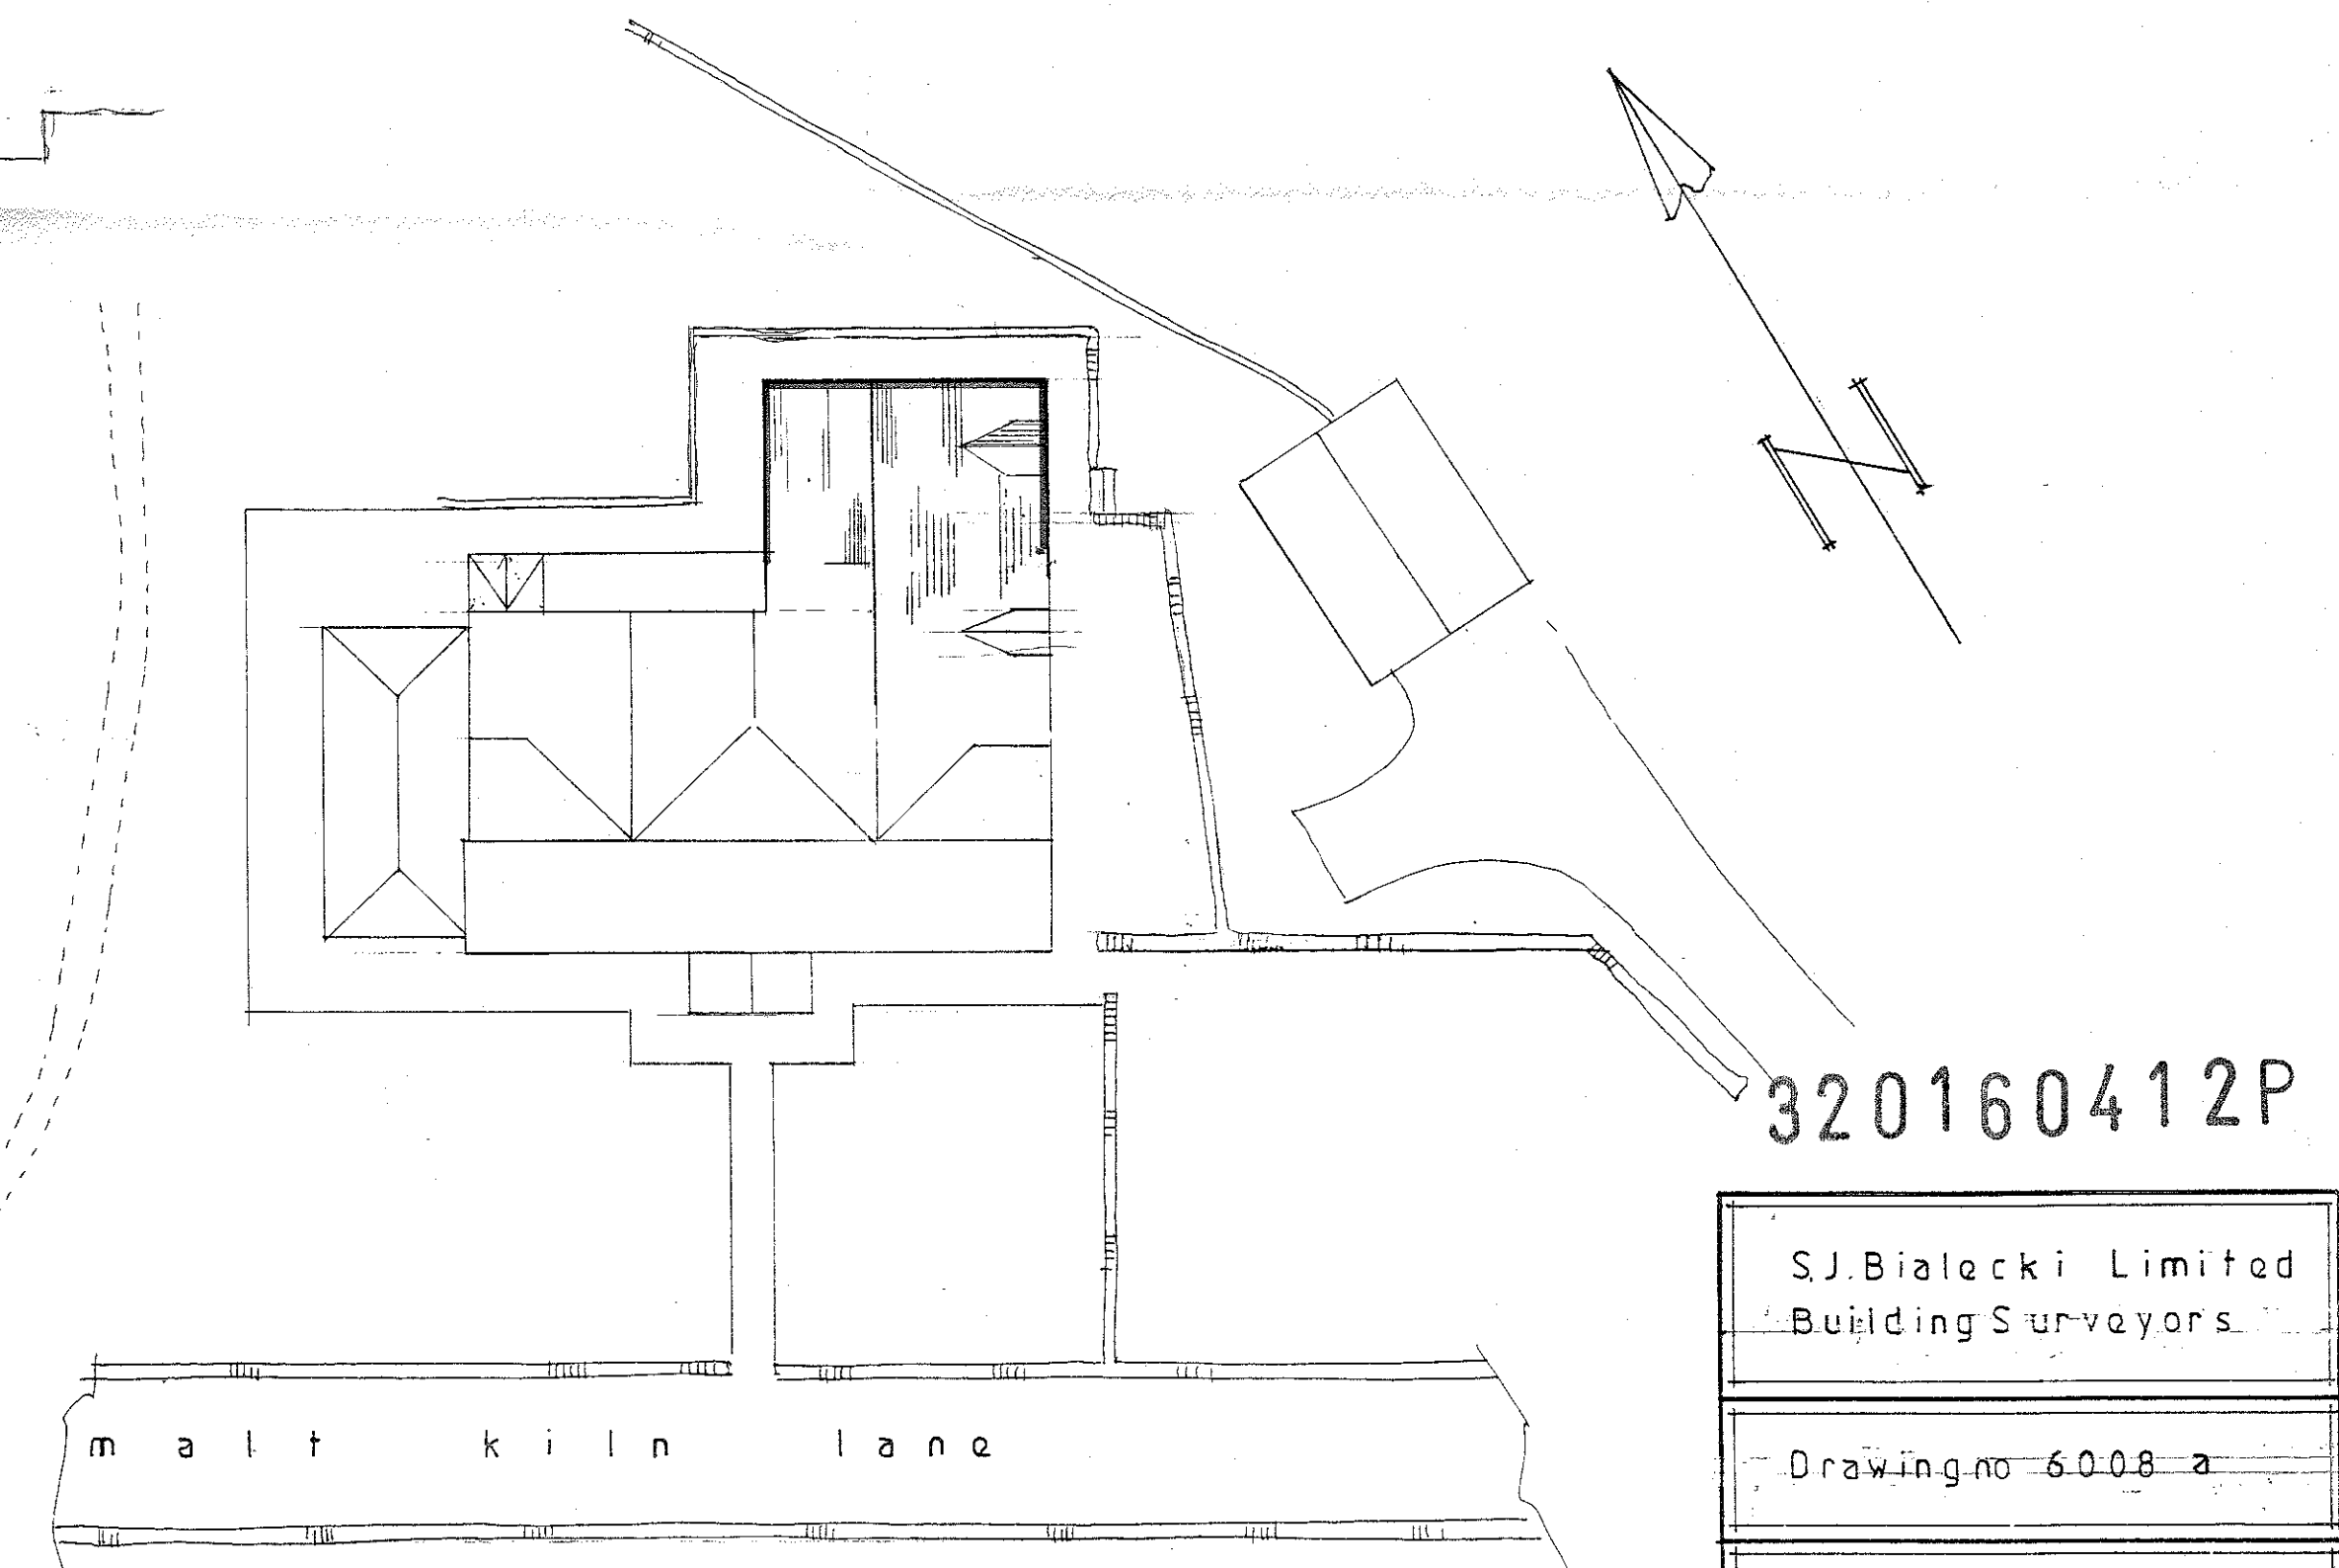

Site Plan

S.J. Bialecki Limited Building Surveyors
Drawing no 6008 a
Scale 1:100 & 1:20
Proposed Two Storey Extension At Austin House Malt Kiln Lane Chipping