


Proposed North Elevation

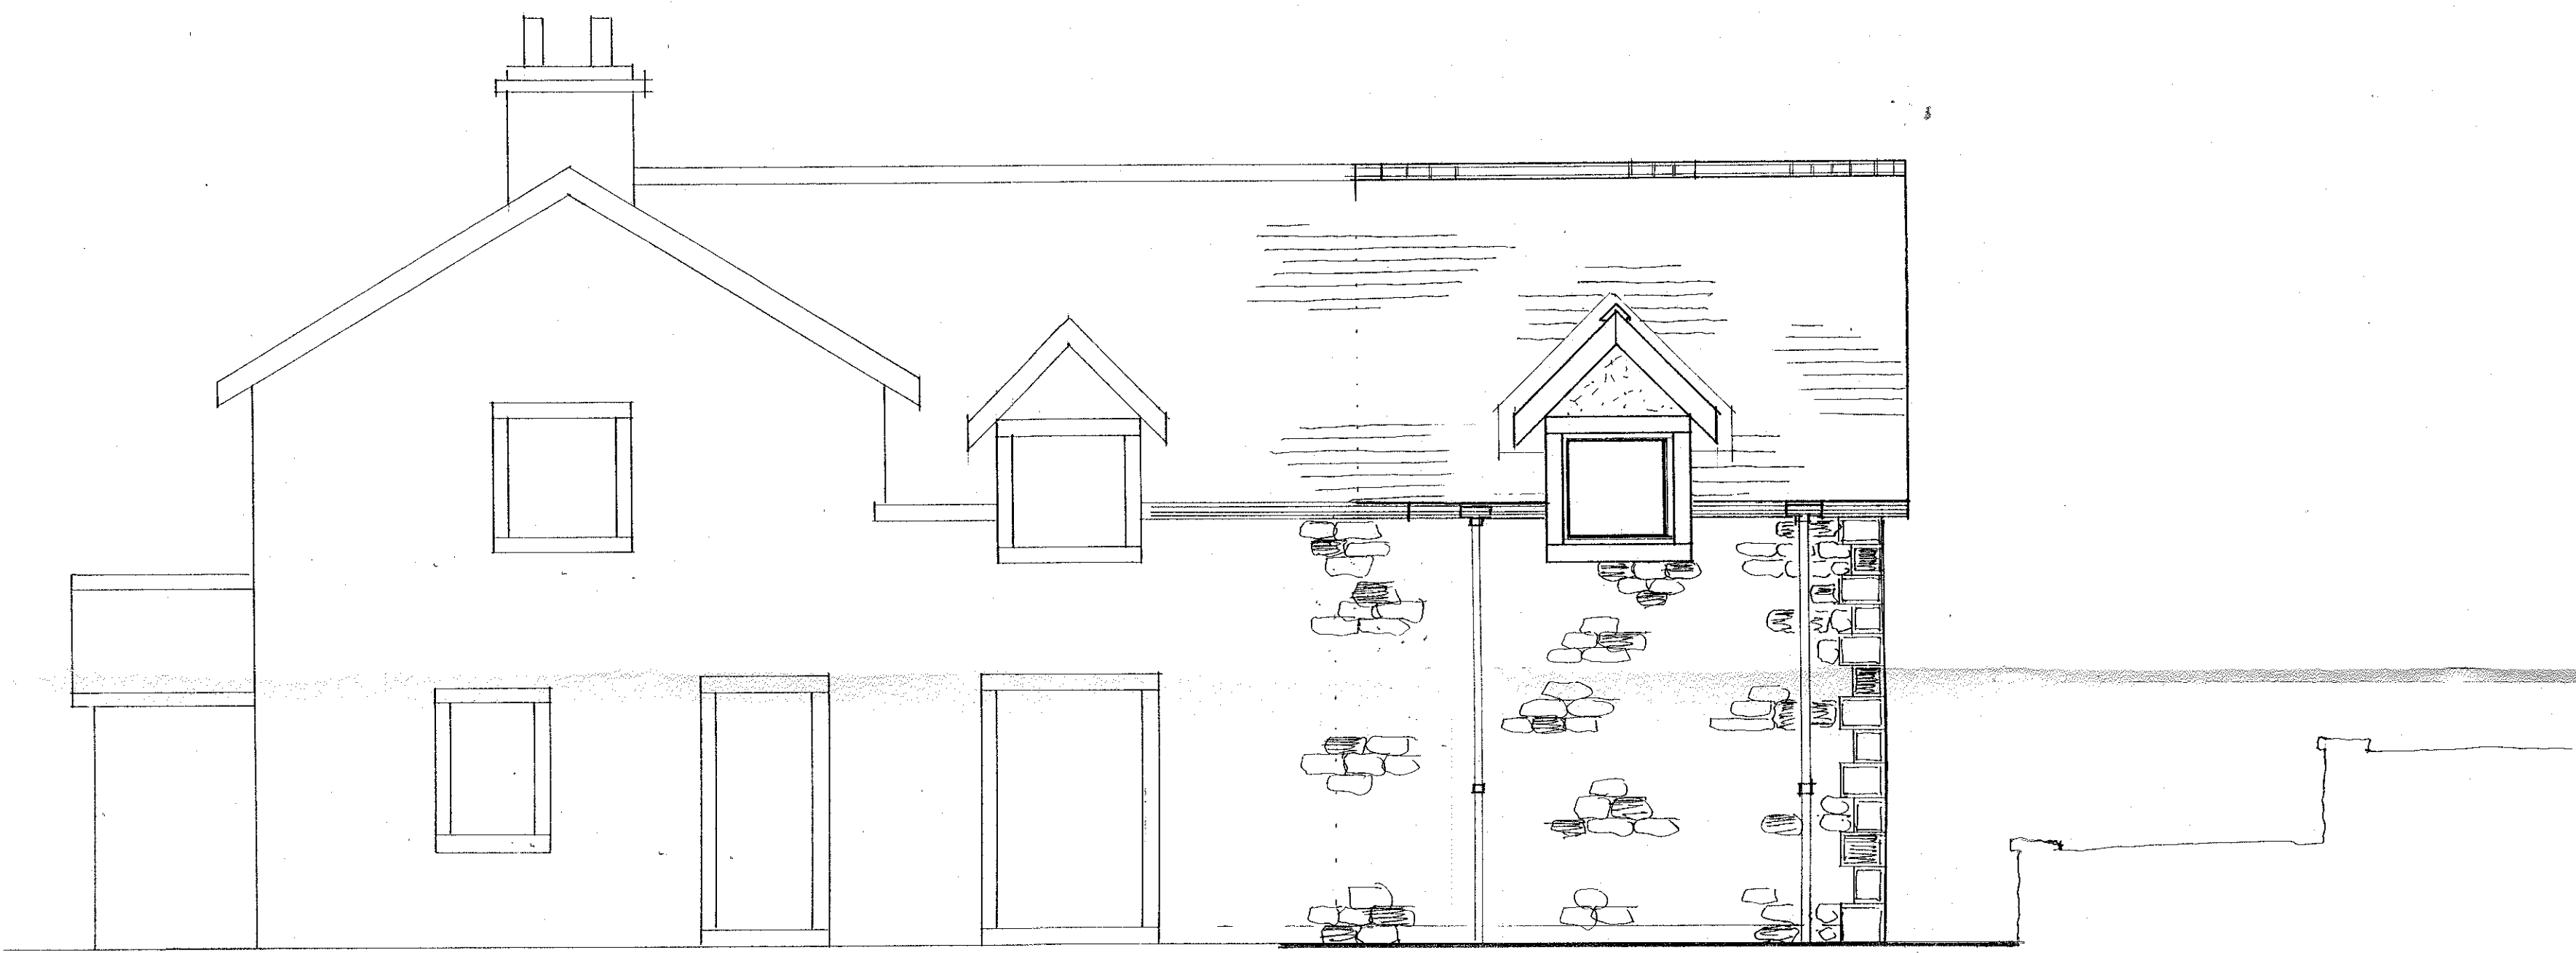

Proposed East Elevation



Proposed West Elevation

320160412P

S.J. Bialecki Limited Building Surveyors
Drawing no 6007 a
Scale 1:50
Proposed Two Storey Extension At Austin House Malt Kiln Lane Chipping