




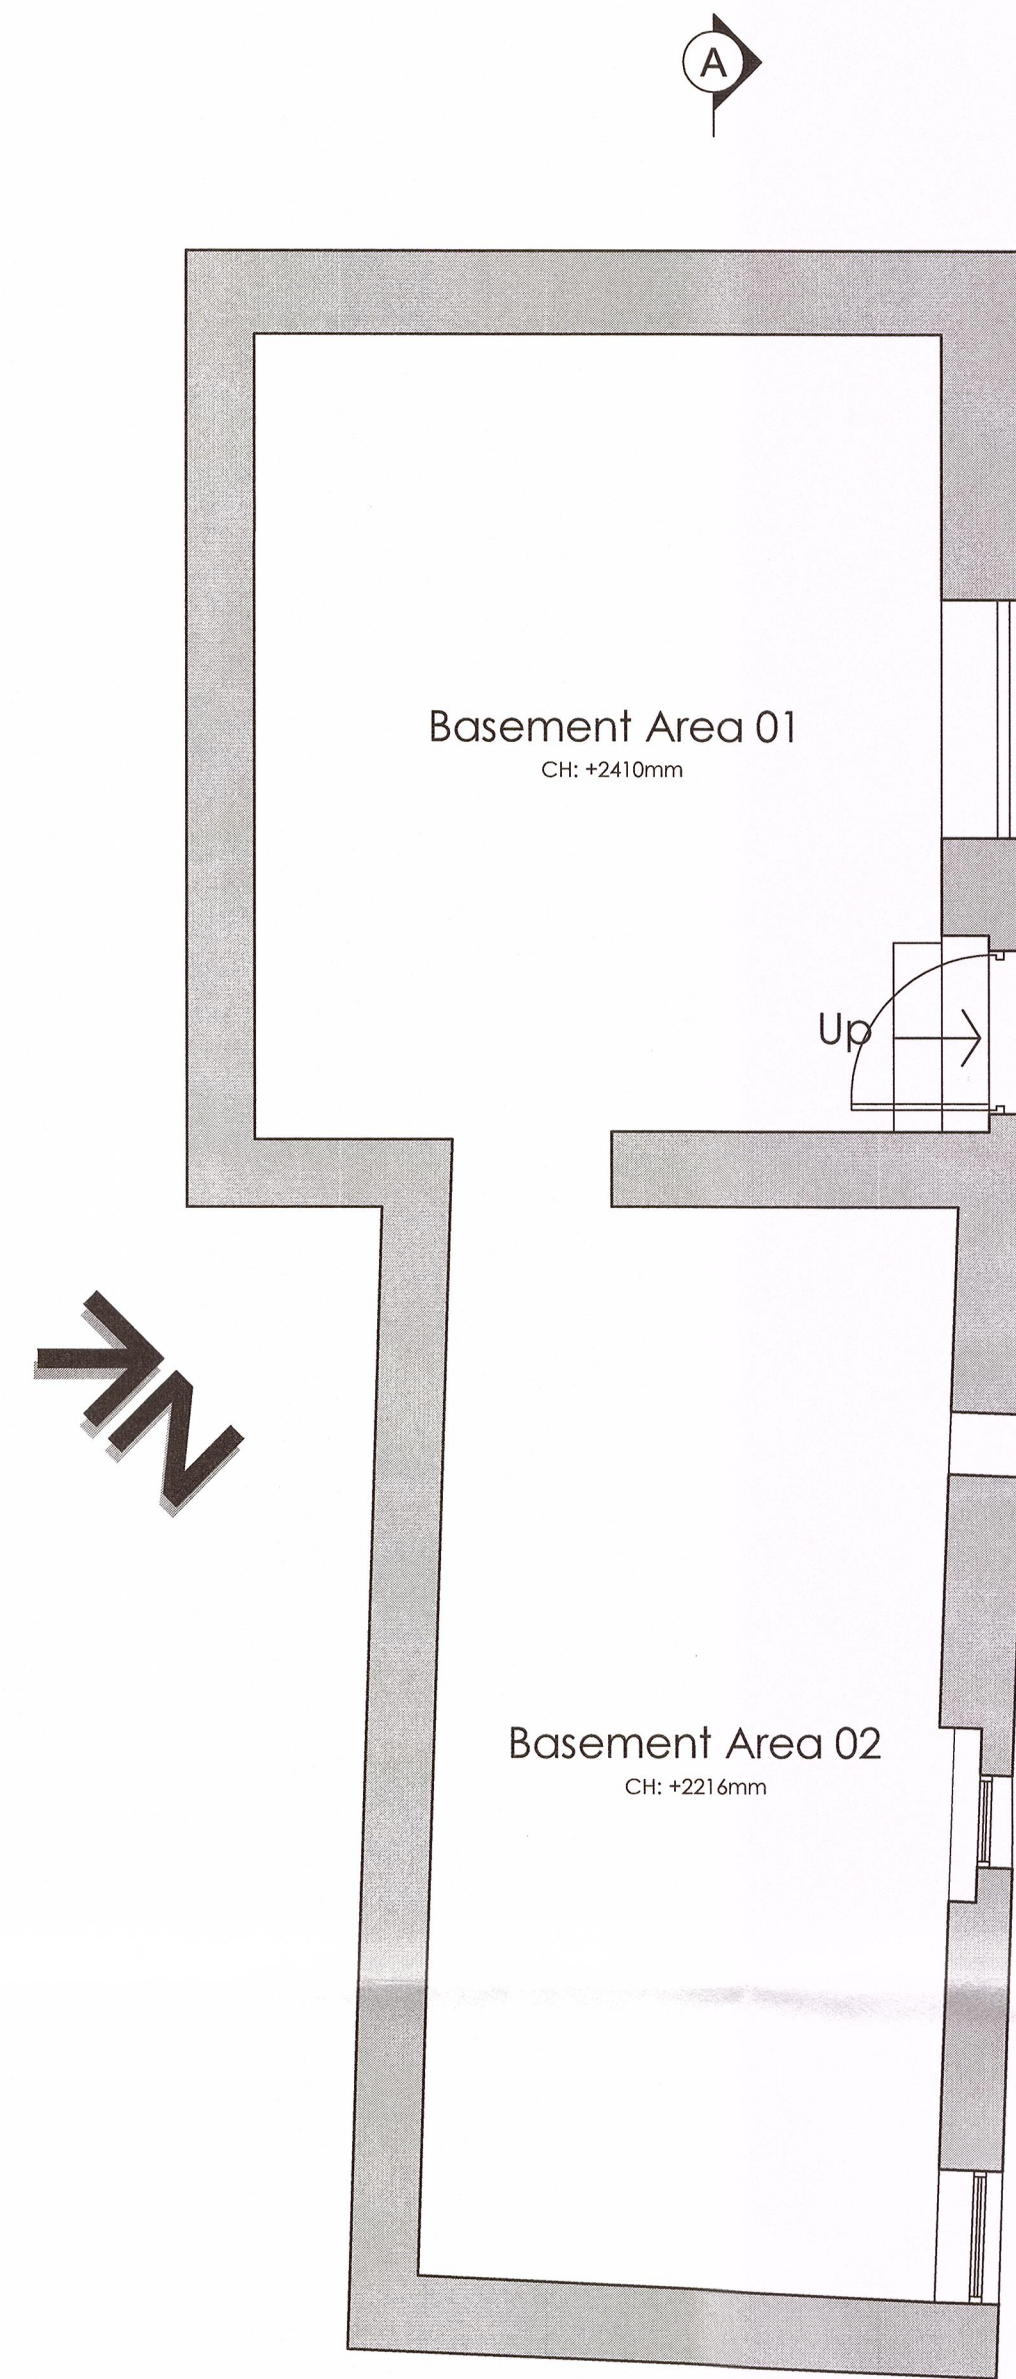

Existing Basement Plan
Scale 1:50

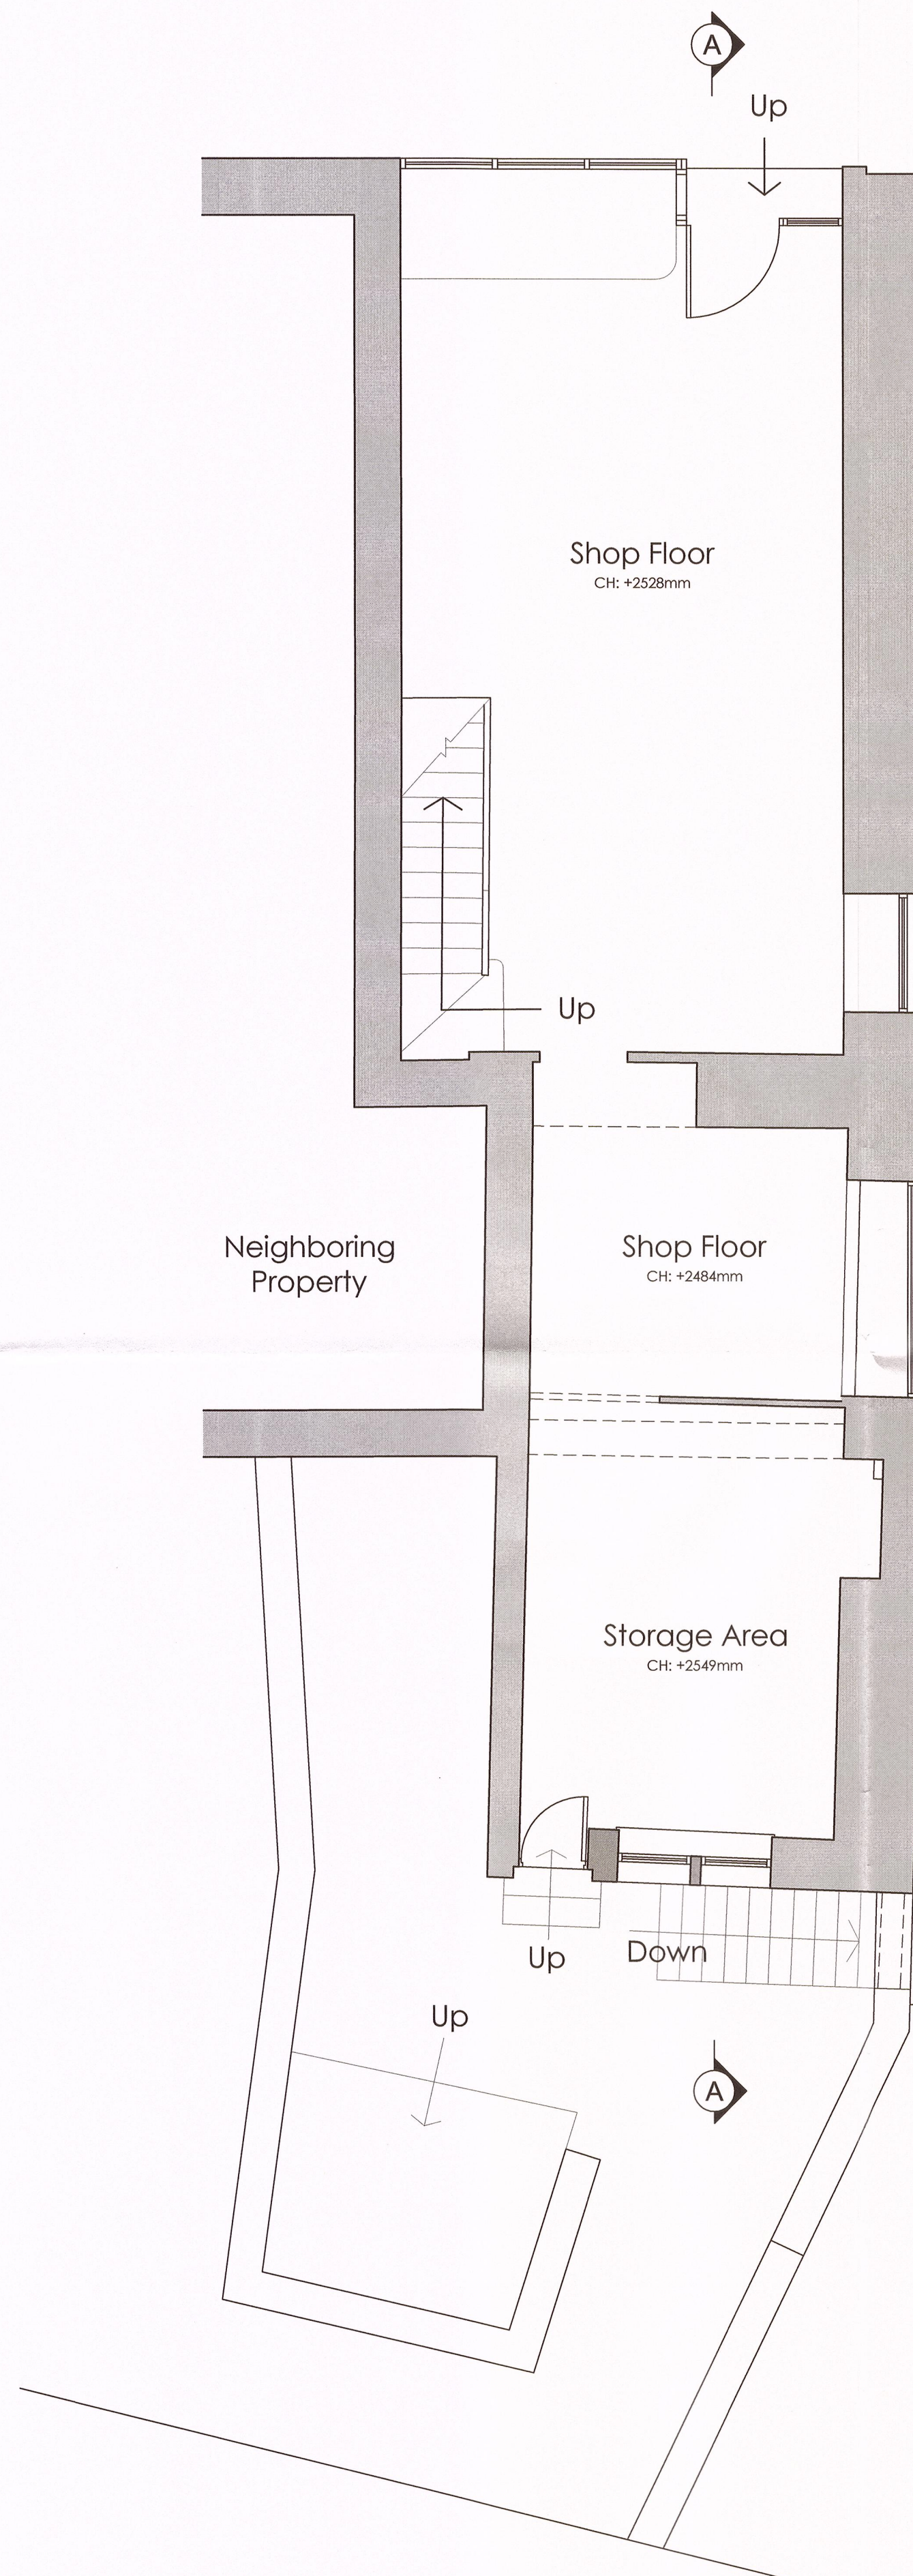

Existing Ground Floor Plan
Scale 1:50

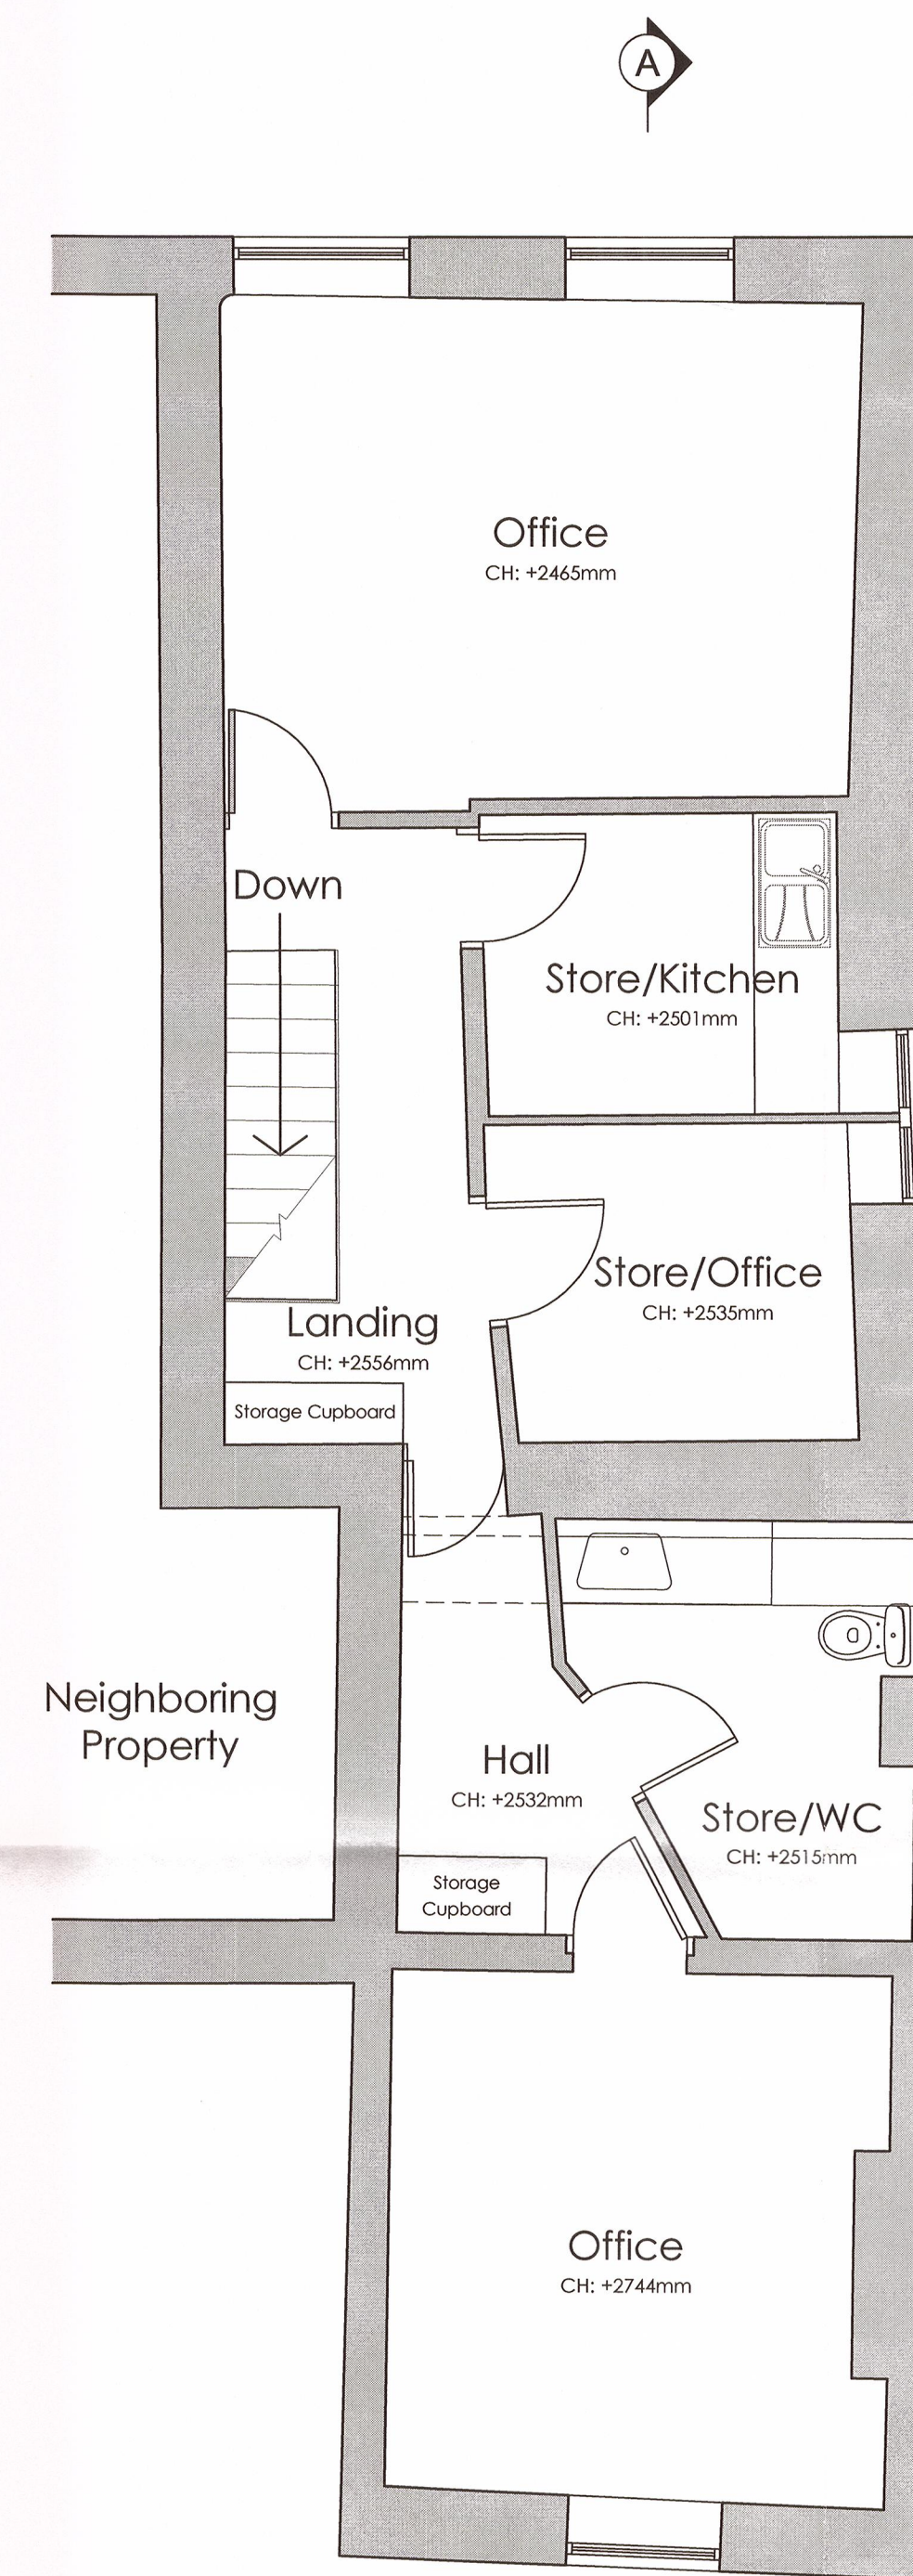

Existing First Floor Plan
Scale 1:50



no. by chk. revision date

Client
Mr and Mrs McLaughlin

Job Title
Proposed Change of use and
Internal Alterations To
1 Moor Lane
Clitheroe
Lancashire

320160418P

Drawing Title
Existing Plans

Scale
1:50 @ A1

Date
March 2016

Drawn
MF

spa
ARCHITECTS

SUNDERLAND PEACOCK & ASSOCIATES LTD

HAZELBERRY, PIMLICO ROAD, CLITHEROE
LANCASHIRE, BB7 2AG

T 01200 423178 F 01200 427326
E info@sunderlandpeacock.com
www.sunderlandpeacock.com



5085 - 01