


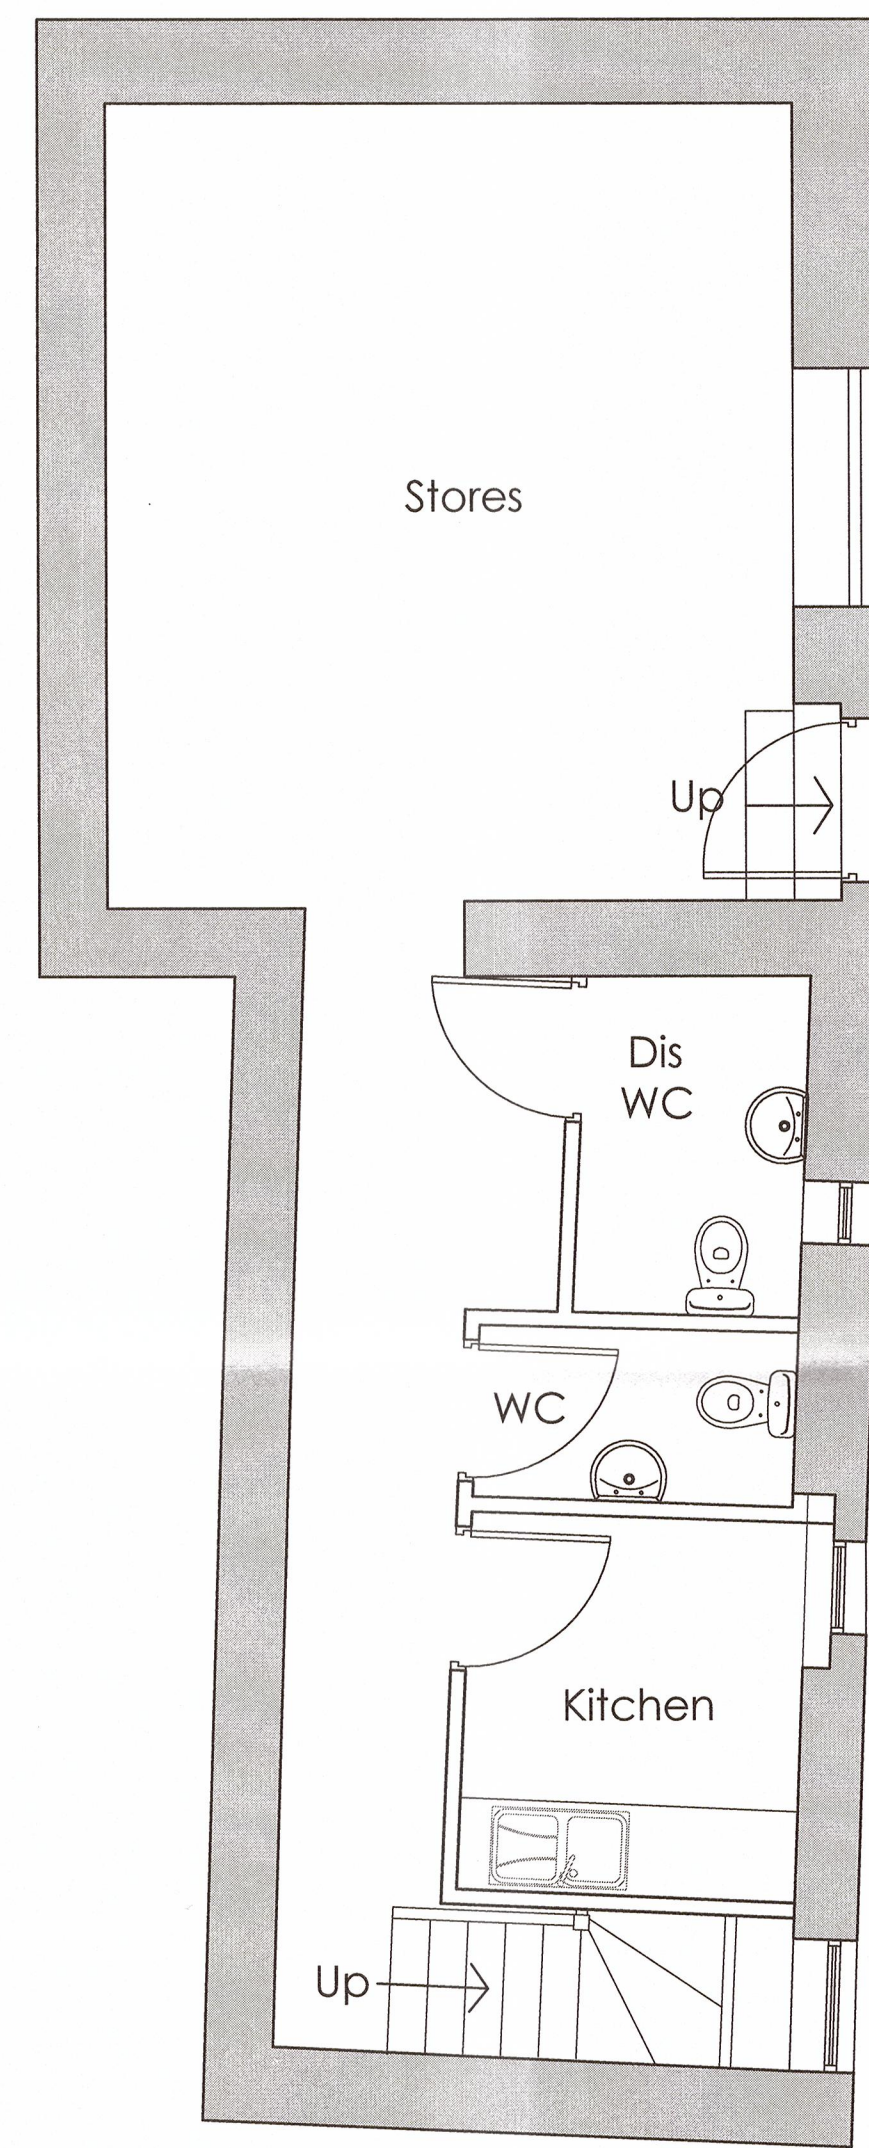


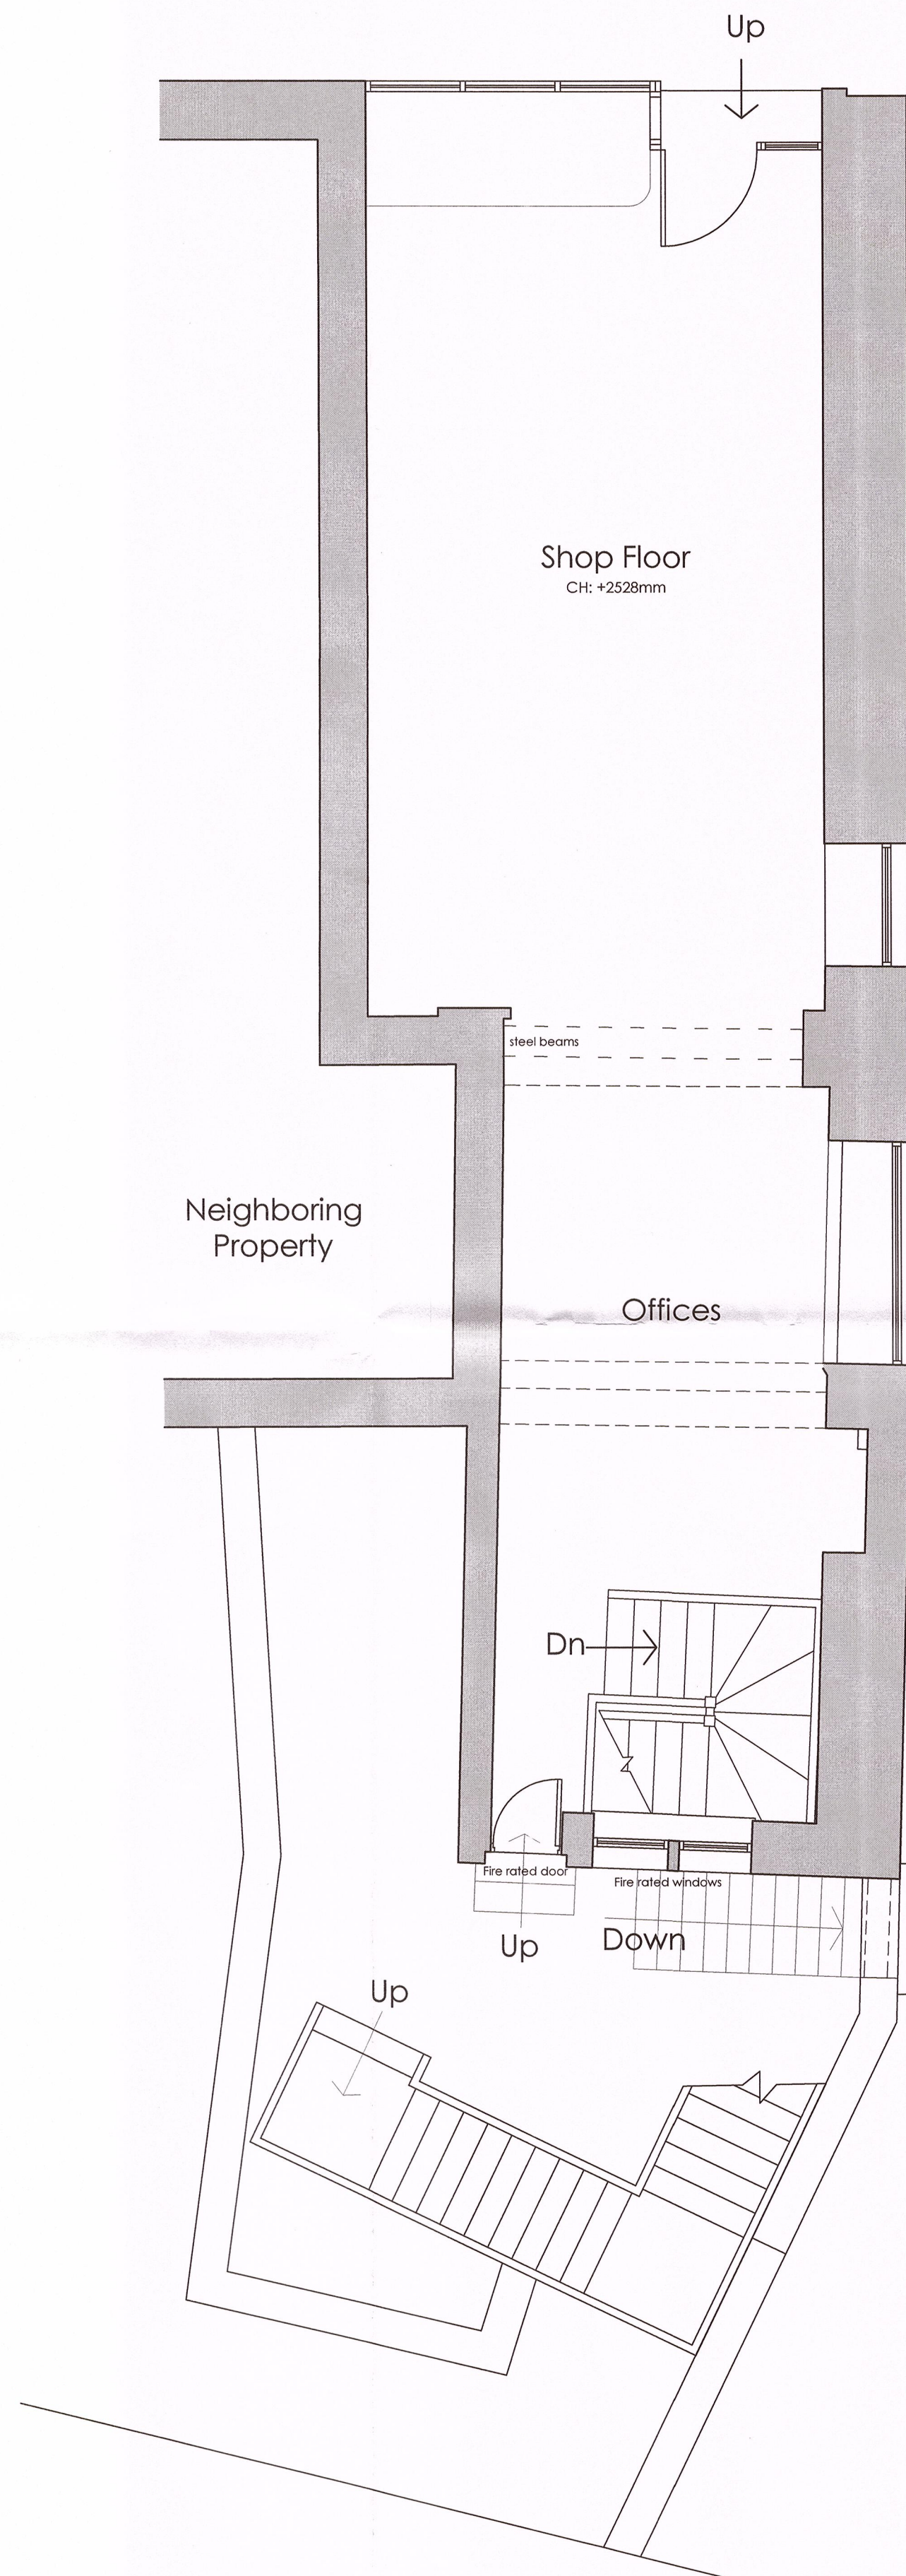

Proposed Basement Plan
Scale 1:50

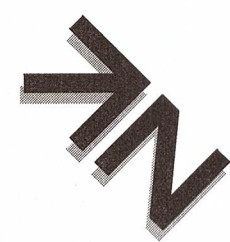


Proposed Ground Floor Plan
Scale 1:50

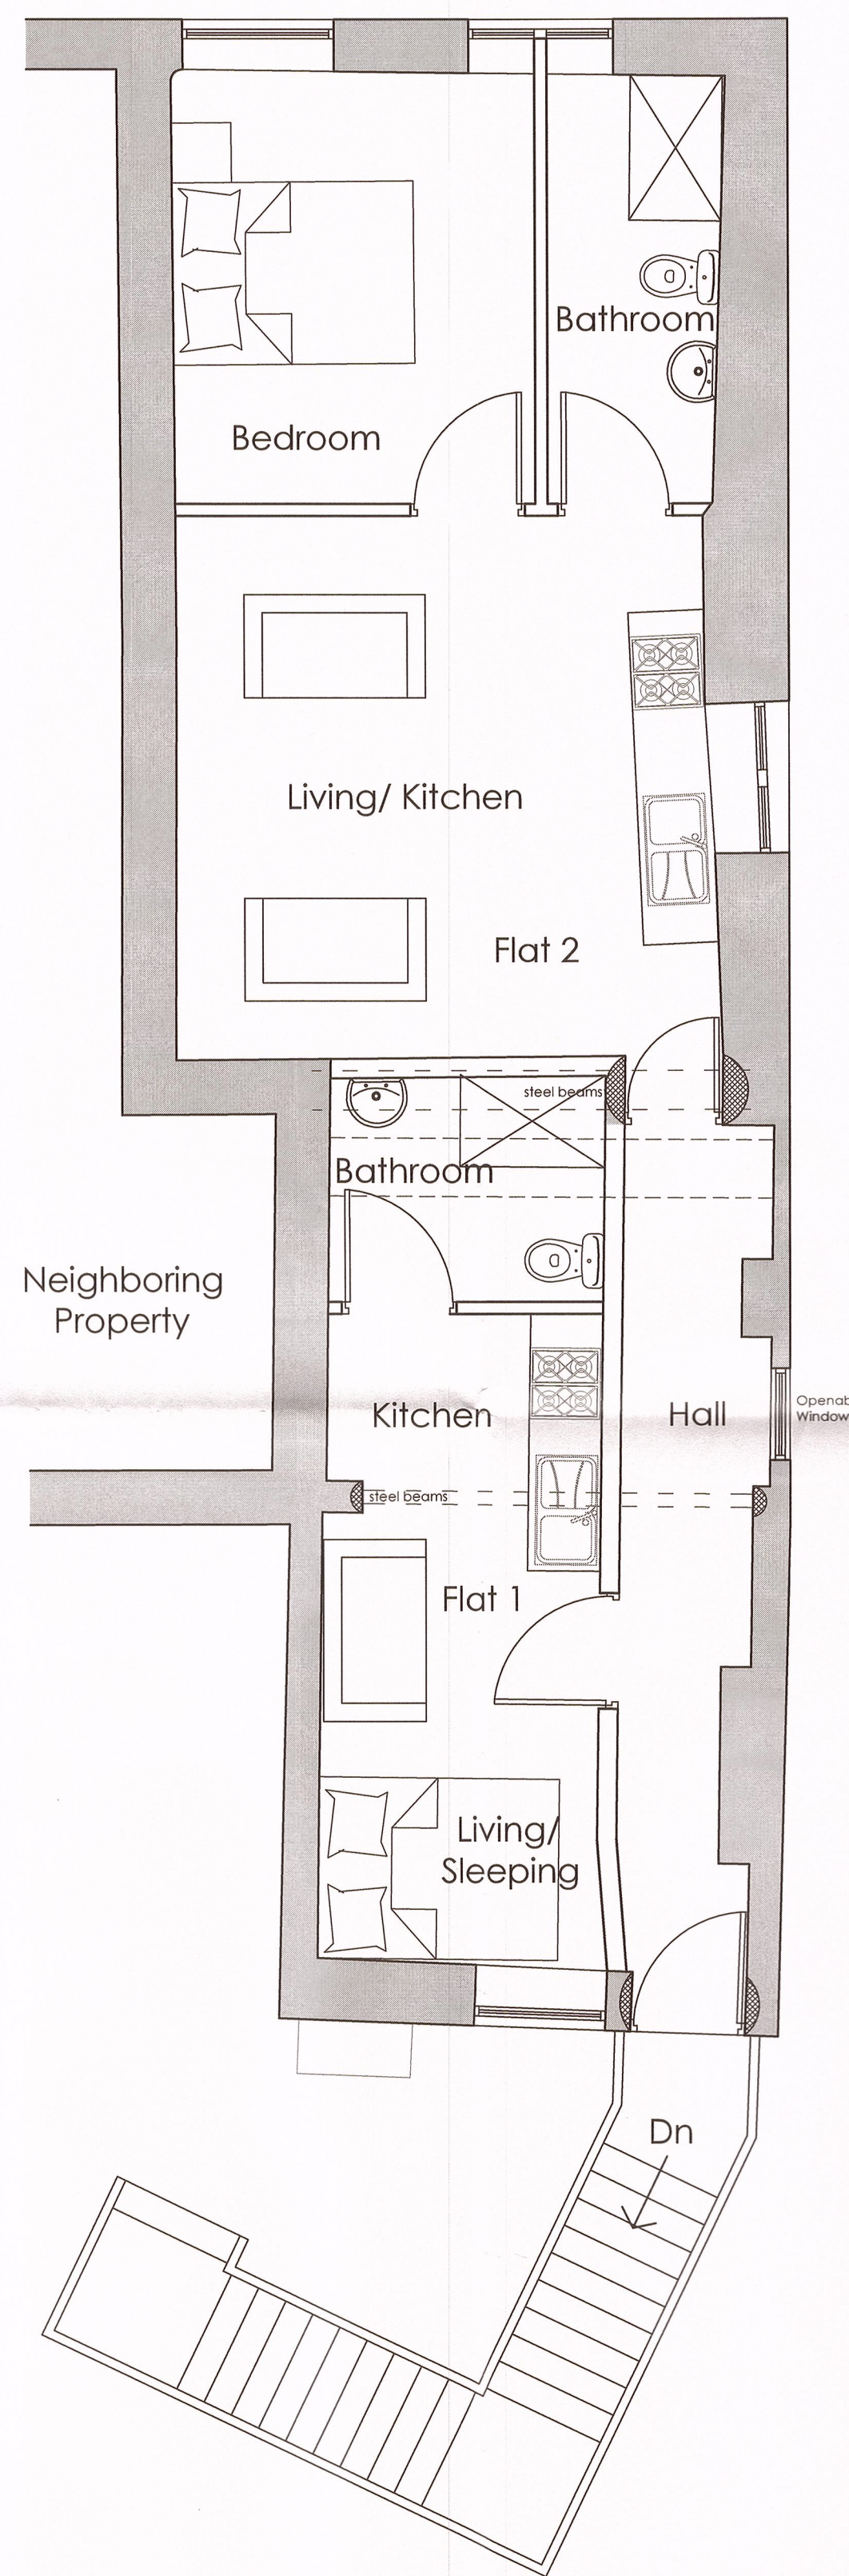

Proposed First Floor Plan
Scale 1:50



Side (North) Elevation
Scale 1:100

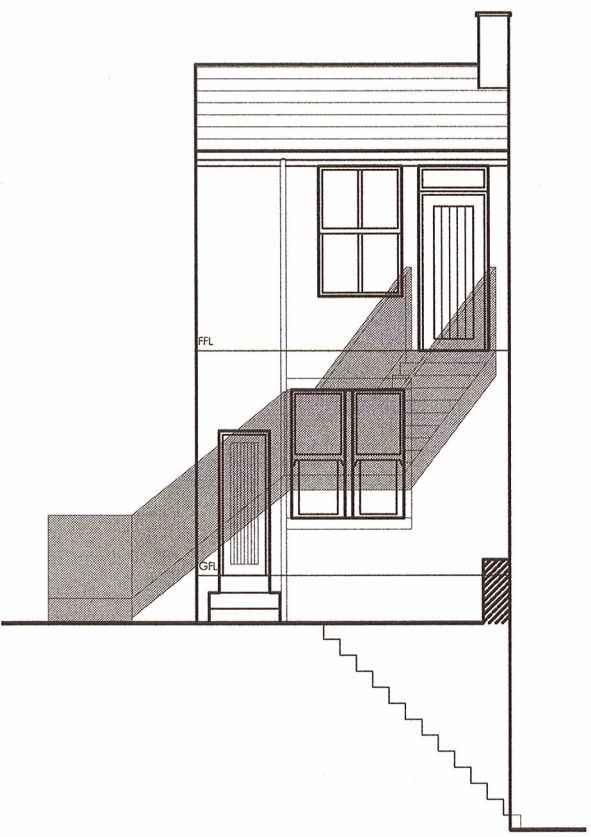

Rear (East) Elevation
Scale 1:100



Front (West) Elevation
Scale 1:100

A LG Existing second floor wall altered and elevations added. 03.05.16

no. by chk. revision date

Client
Mr and Mrs McLaughlin

Job Title
Proposed Change of use and Internal Alterations To
1 Moor Lane
Clitheroe
Lancashire

320160418P

Drawing Title
OPTION 1
Proposed Plans and Rear Elevation

Scale Date Drawn
1:50/100 @ A1 April 2016 LFG

spa
SUNDERLAND PEACOCK ARCHITECTS
SUNDERLAND PEACOCK & ASSOCIATES LTD
HAZELMER, PIMLICO ROAD, CLITHEROE
LANCASHIRE, BB7 2AG
T 01200 423178 F 01200 423298
E info@sunderlandpeacock.com
www.sunderlandpeacock.com

5085 - 03 A