



9555

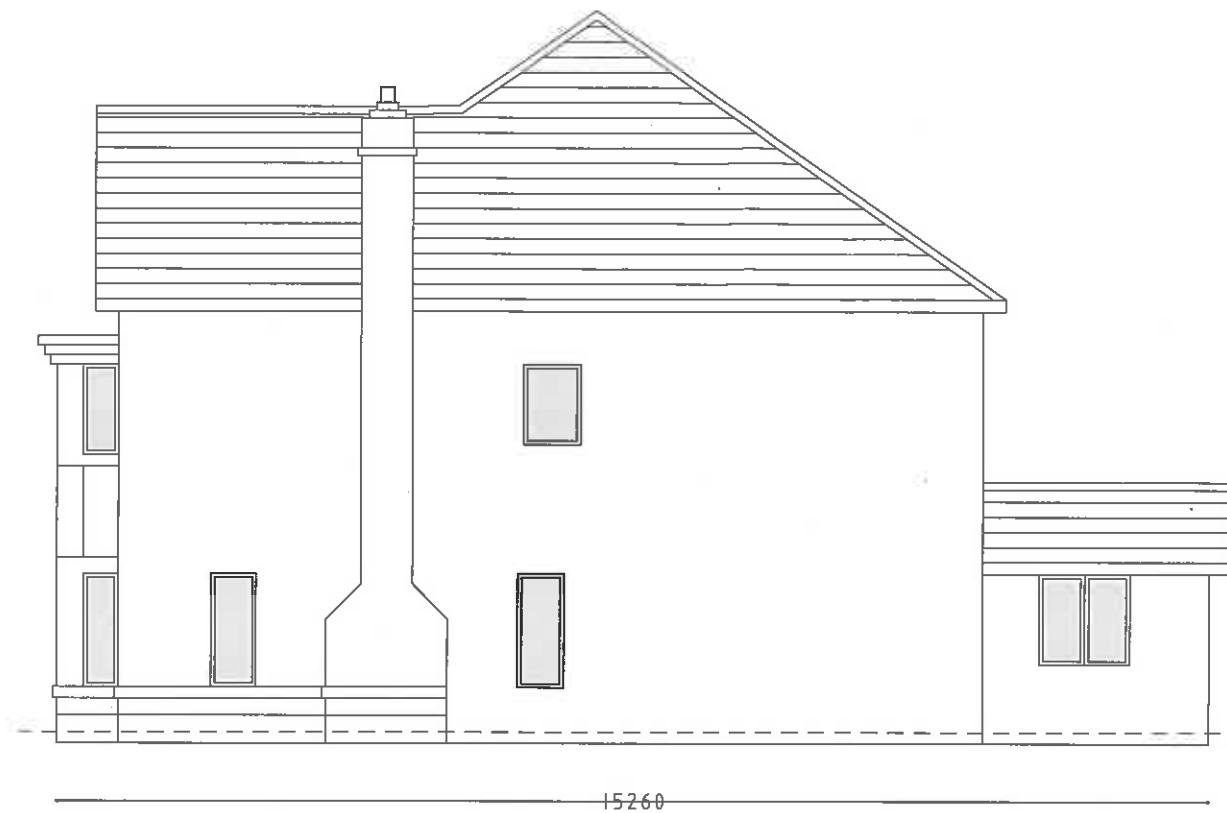

9555

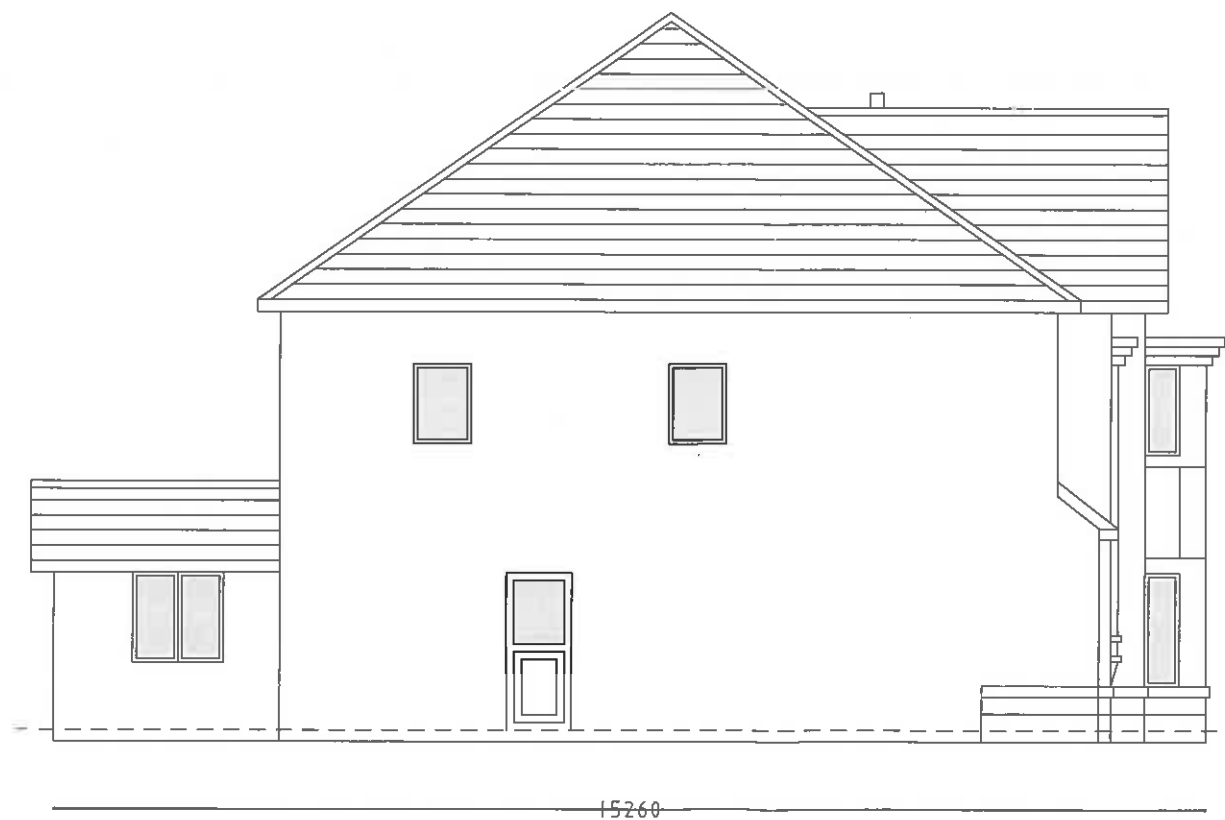


320160428P


No.	Date	By	Contents
<b>Revisions</b>			
<b>Site Address</b>			
- Plots 3 -6, Eden Gardens, Brockhall Village, Old Langho, BB6 8HW			
<b>Drawing Title</b>			
- Side Elevations Plot 3			
<b>Scale</b>		<b>Date</b>	<b>Drawn by</b>
- 1:100 @ A3		- May 2016	- KSW
<b>LTW Developments Limited</b>			
3 Chapeltown Road Bromley Cross Bolton Lancashire BL7 9AD			
<b>Dwg. No.</b>		<b>Rev.</b>	
- EGBV08A		-	



320160428P

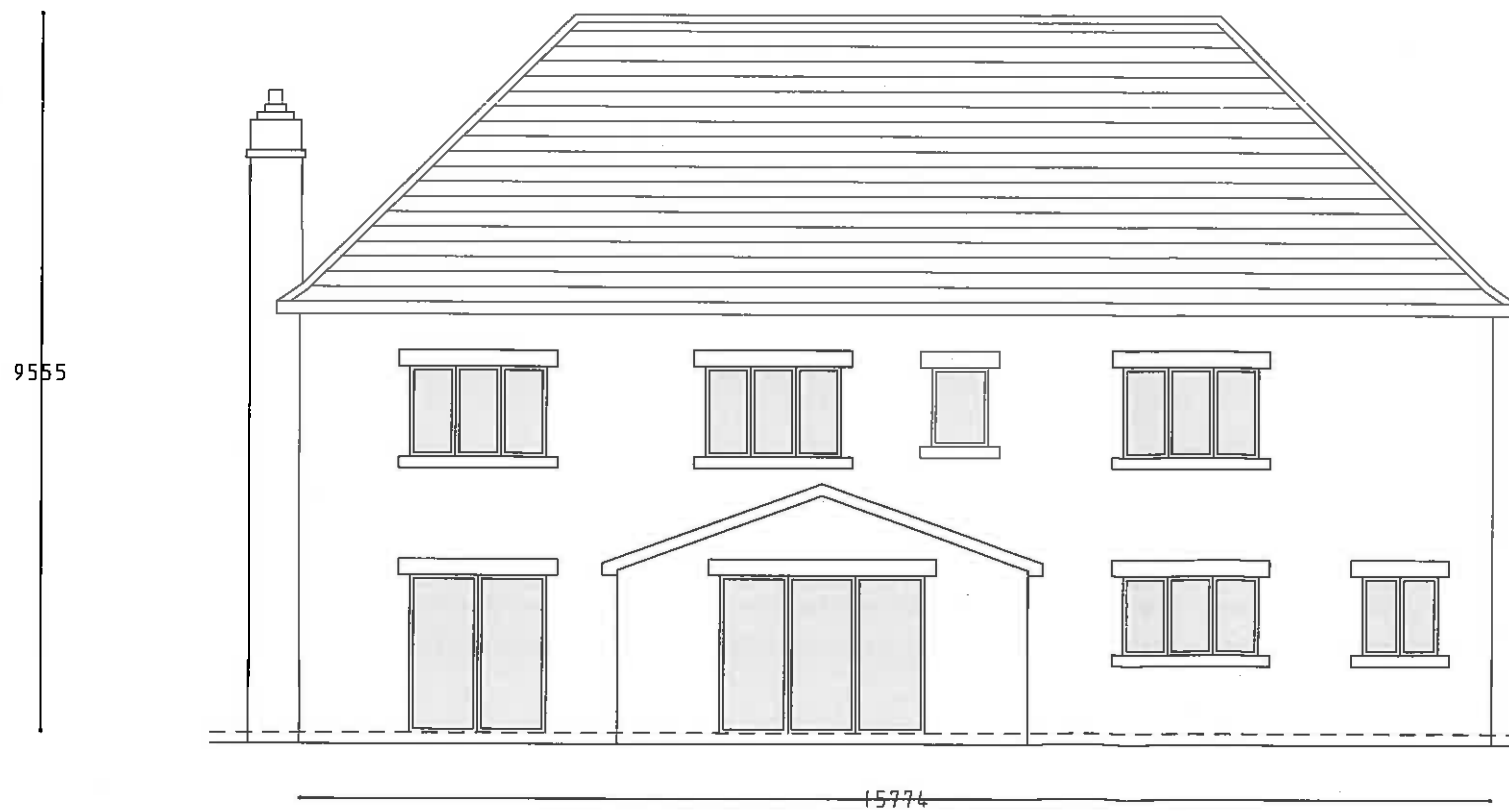


No.	Date	By	Content
<b>Revisions</b>			
<b>Site Address</b>			
Plots 3 -6, Eden Gardens, Brockhall Village, Old Langho, BB6 8HW			
<b>Drawing Title</b>			
Front & Rear Elevations Plot 3			
<b>Scale</b>		<b>Date</b>	<b>Drawn by</b>
1:100 @ A3		May 2016	KSW
<b>LTW Developments Limited</b>			
3 Chapeltown Road Bromley Cross Bolton Lancashire BL7 9AD			
<b>Fig.No.</b>		<b>Rev.</b>	
EGBV07A		-	

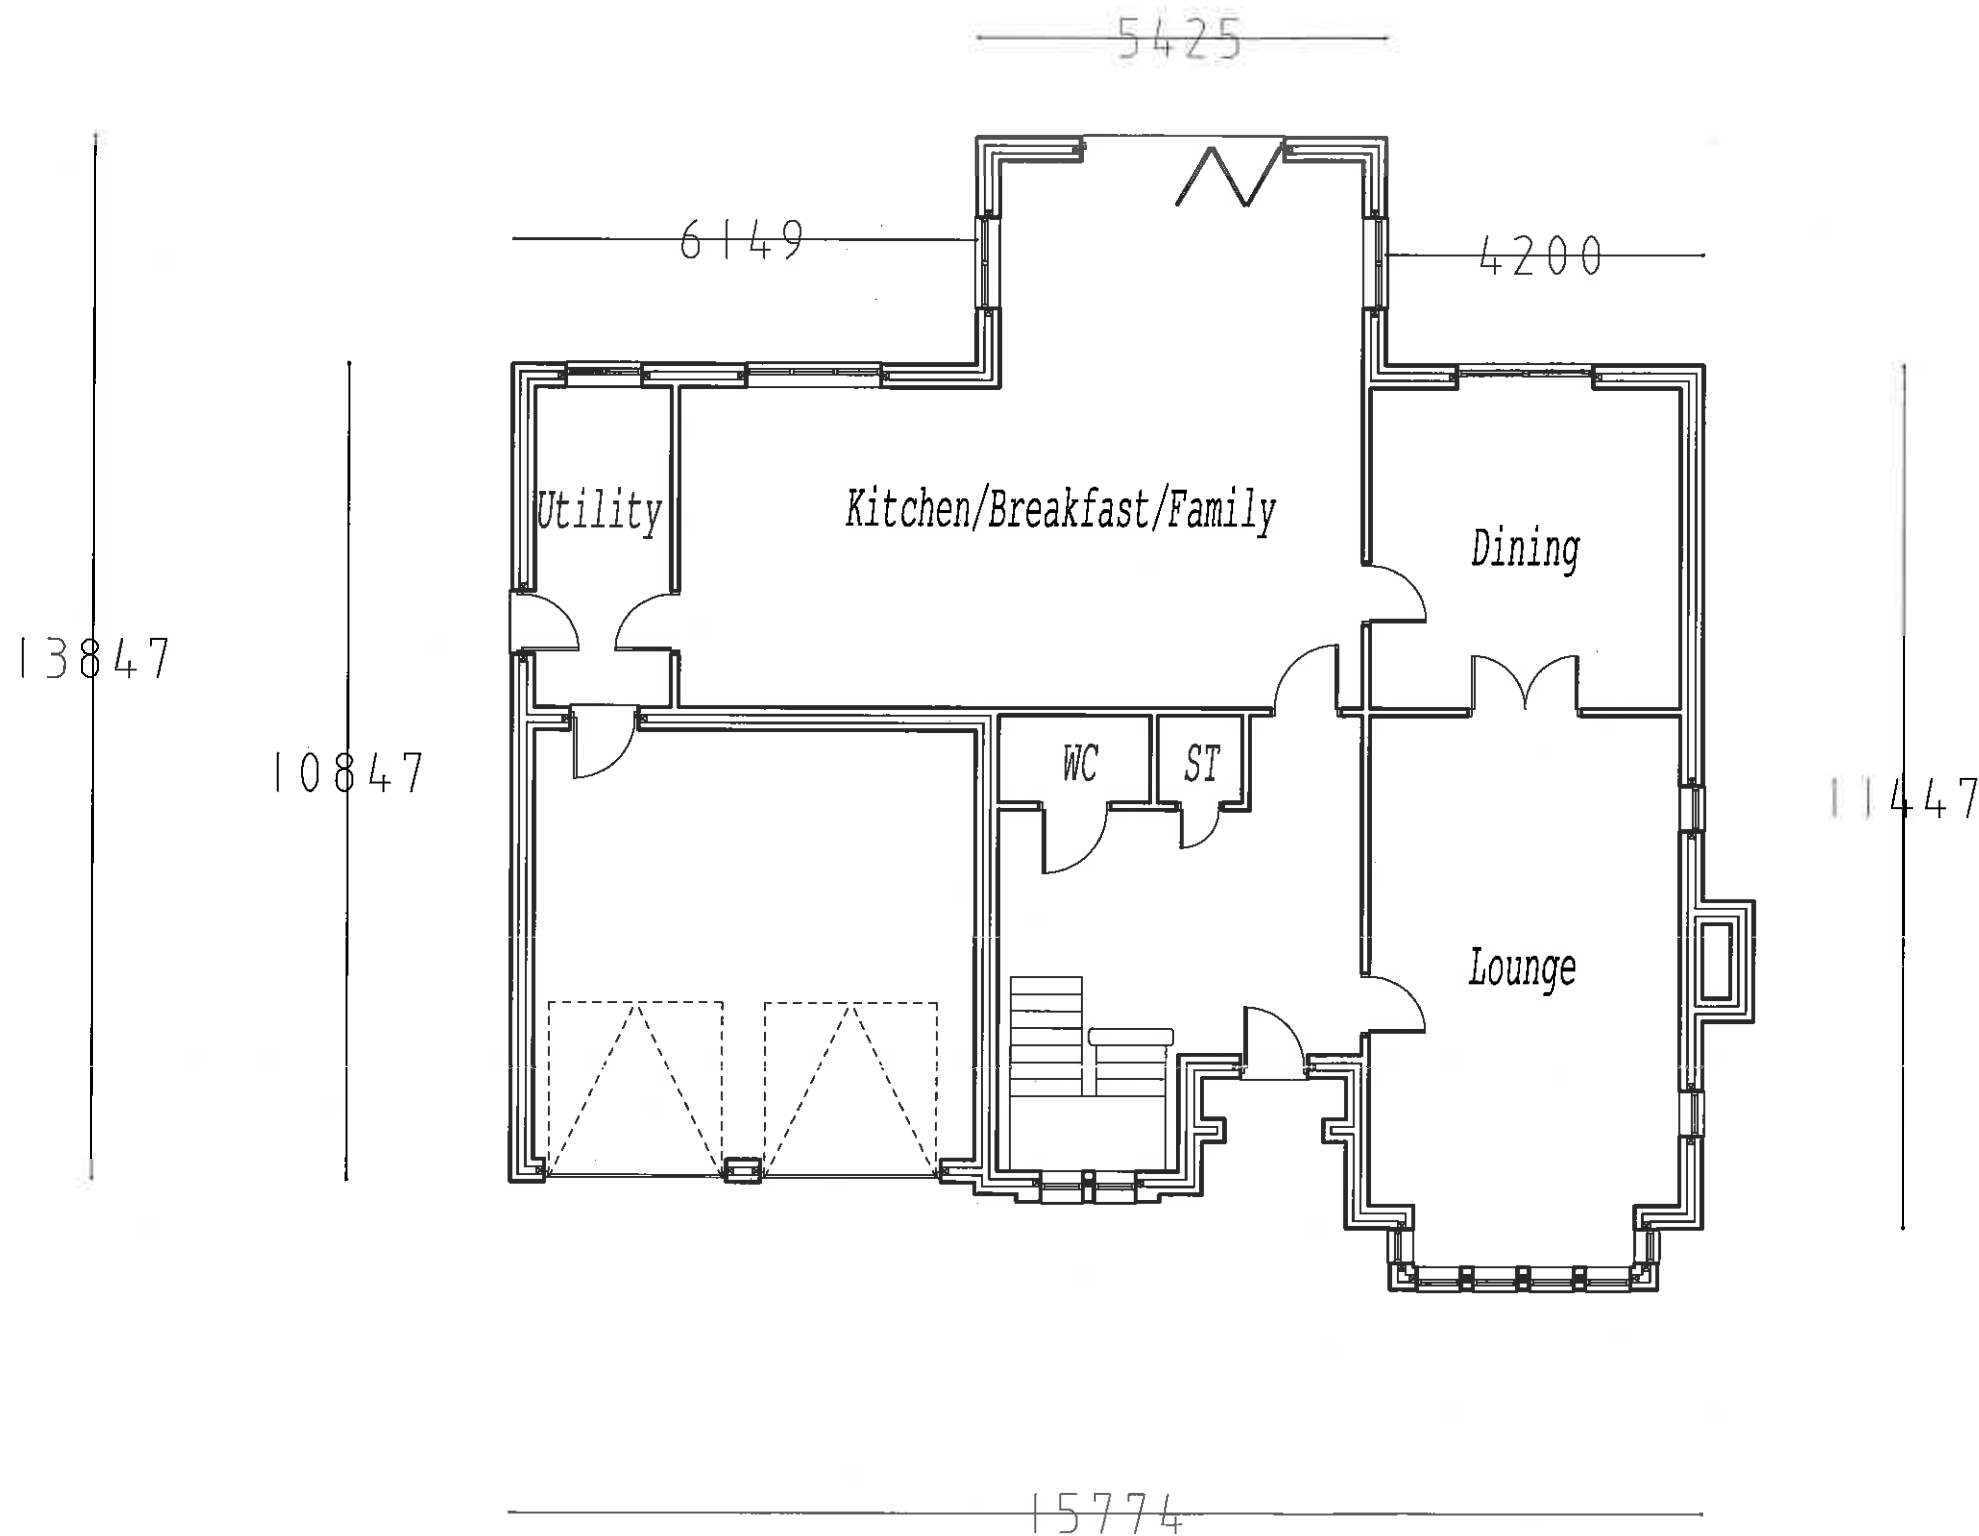



320160428P

No.	Date	By	Contents
<b>Revisions</b>			
<b>Site Address</b>			
- Plots 3 -6, Eden Gardens, Brockhall Village, Old Langho, BB6 8HW			
<b>Drawing Title</b>			
- Ground Floor Plan Plot 3			
<b>Scale</b>	<b>Date</b>	<b>Drawn by</b>	
- 1:100 @ A3	- May 2016	- KSW	
<b>LTW Developments Limited</b>			
3 Chapeltown Road Bromley Cross Bolton Lancashire BL7 9AD			
<b>Dwg. No.</b>	<b>Rev.</b>		
- EGBV09A	-		

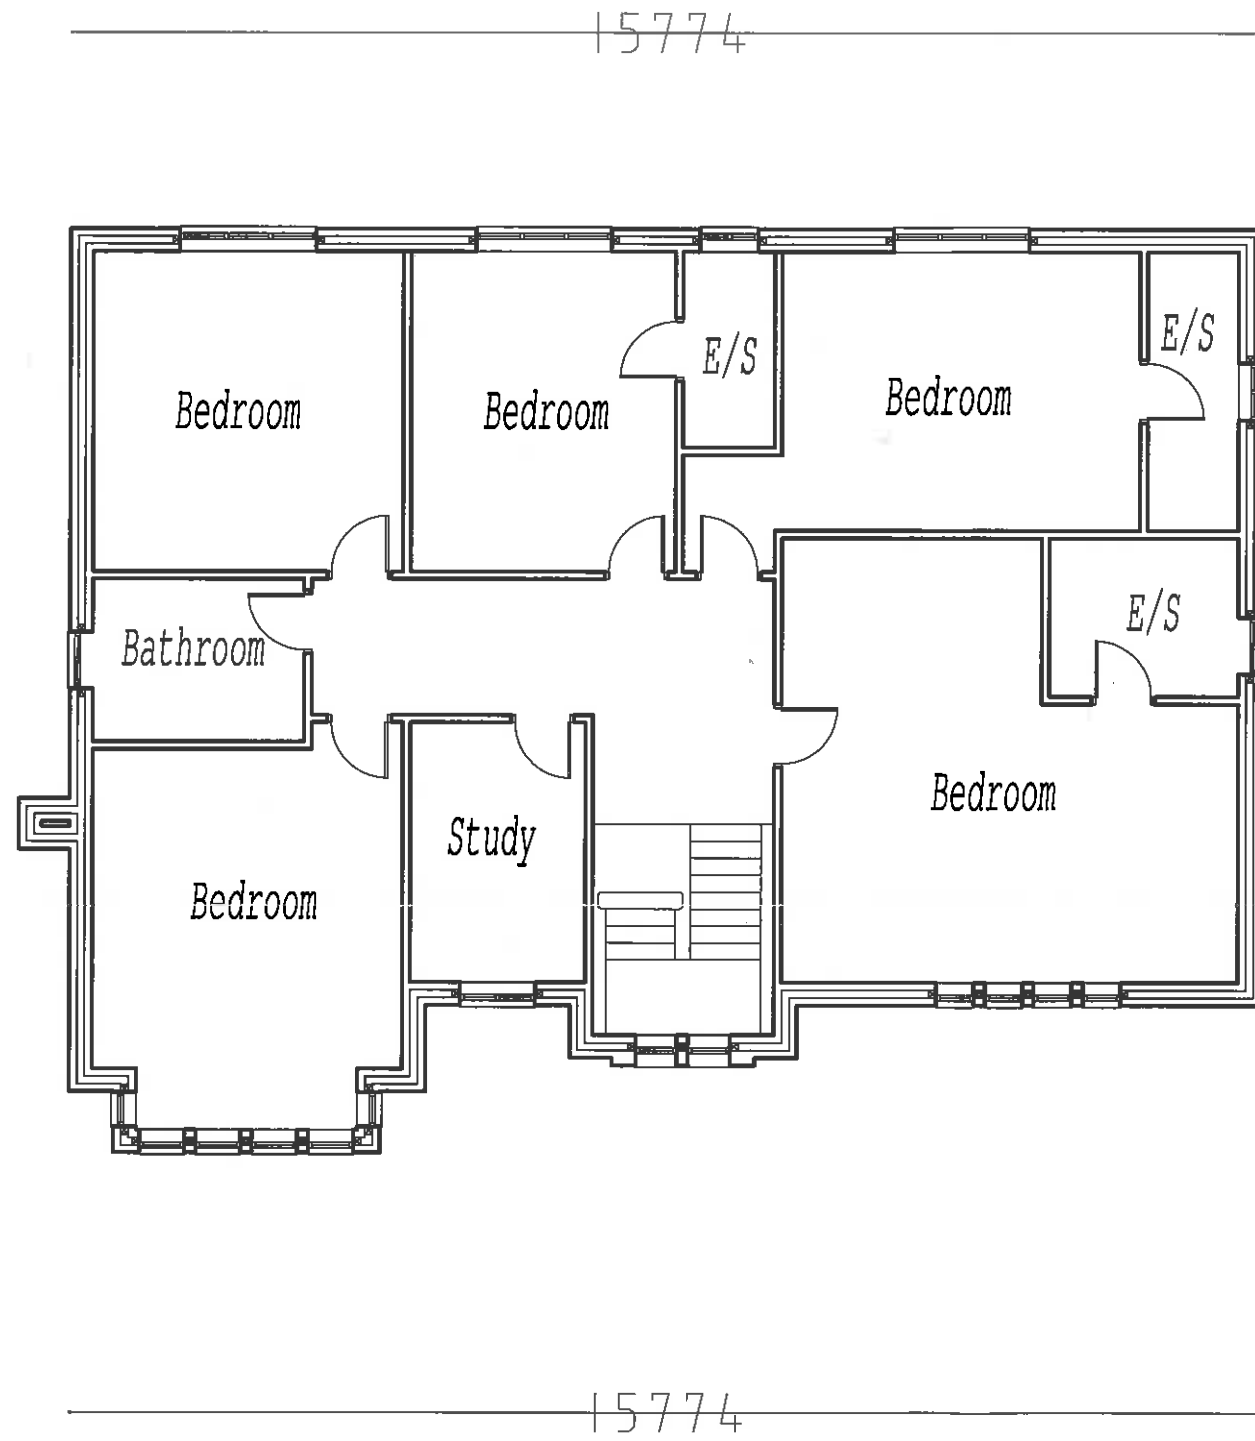


320160428P

No.	Date	By	Contents
<b>Revisions</b>			
<b>Site Address</b>			
Plots 3 -6, Eden Gardens, Brockhall Village, Old Langho, BB6 8HW			
<b>Drawing Title</b>			
Plot 3 First Floor Plan			
<b>Scale</b>	<b>Date</b>	<b>Drawn by</b>	
1:100 @ A3	May 2016	KSW	
<b>LTW Developments Limited</b>			
3 Chapelton Road Bromley Cross Bolton Lancashire BL7 9AD			
<b>Proj. No.</b>	<b>Rev.</b>		
EGBV10A			

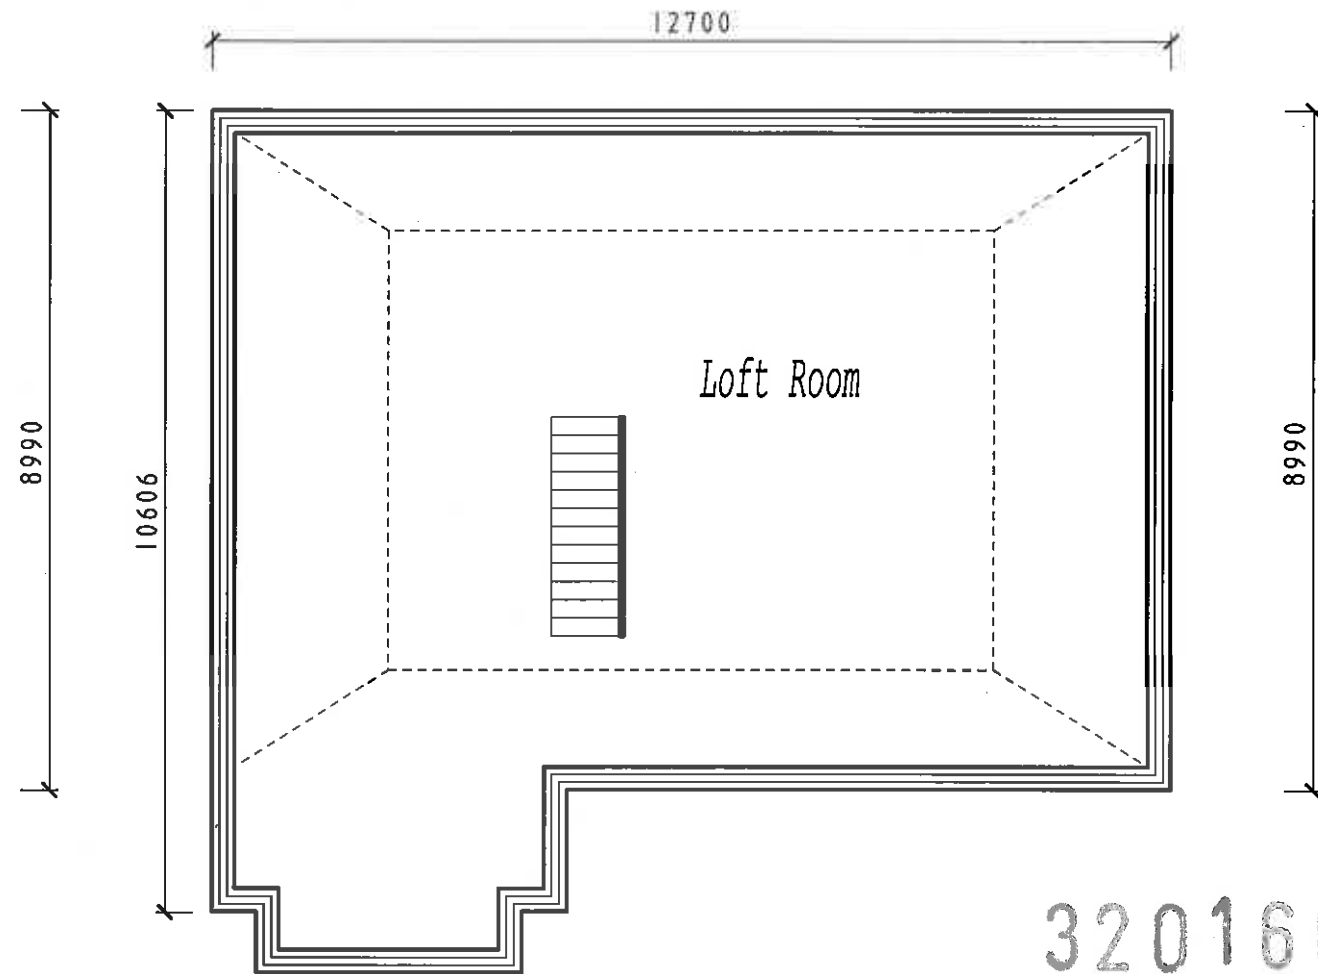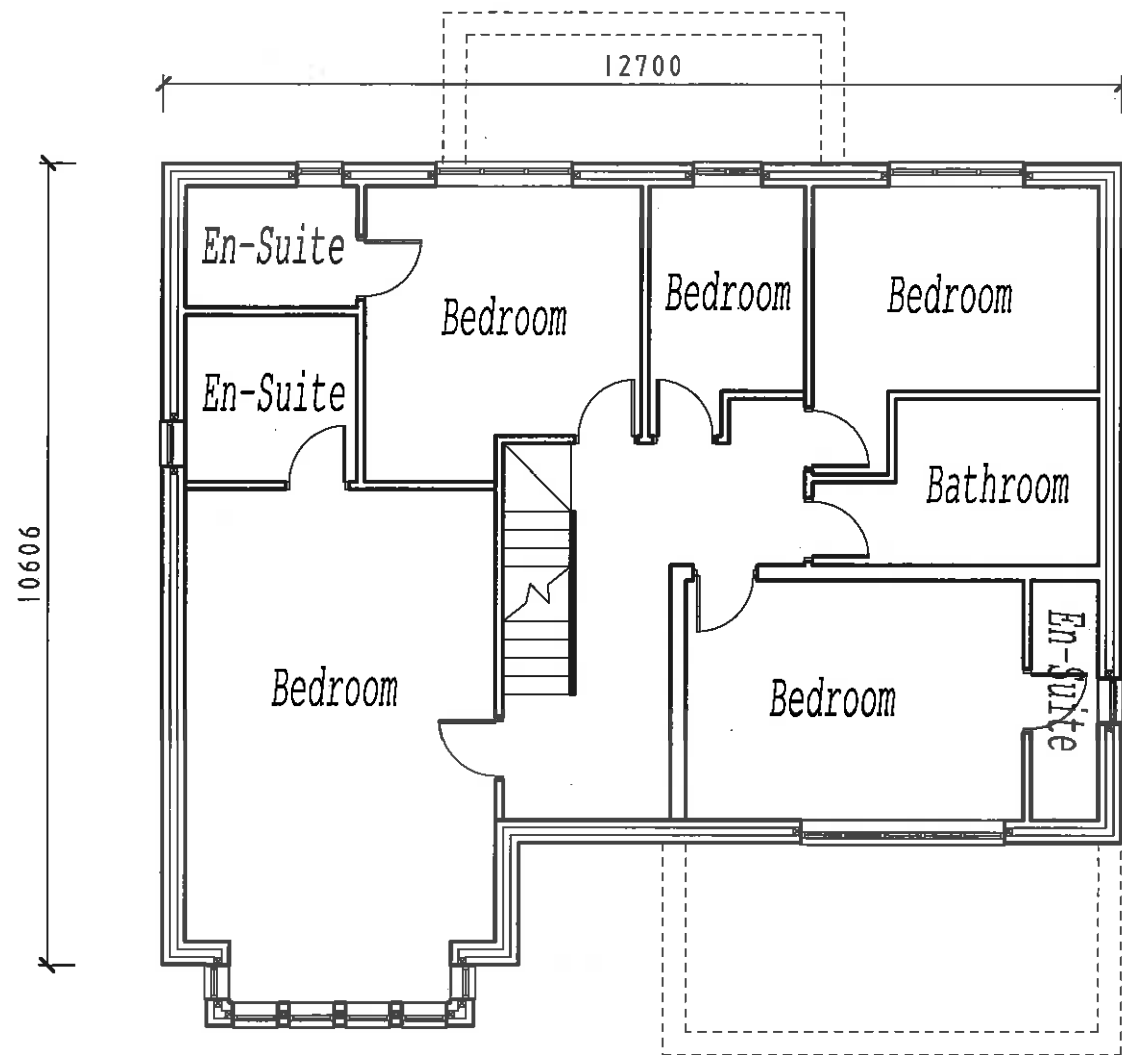



320160428P

No.	Date	By	Contents
<b>Revisions</b>			
<b>Site Address</b>			
- Plots 3 - 6, Eden Gardens, Brockhall Village, Old Langho, BB6 8HW			
<b>Drawing Title</b>			
- Plot 4 First and Second Floor Plan			
<b>Scale</b>	<b>Date</b>	<b>Drawn by</b>	
- 1:100 @ A3	- May 2016	- KSW	
<b>LTW Developments Limited</b>			
3 Chapelton Road Bromley Cross Bolton Lancashire BL7 9AD			
<b>Org.No.</b>	<b>Rev.</b>		
- EGBV06A	-		

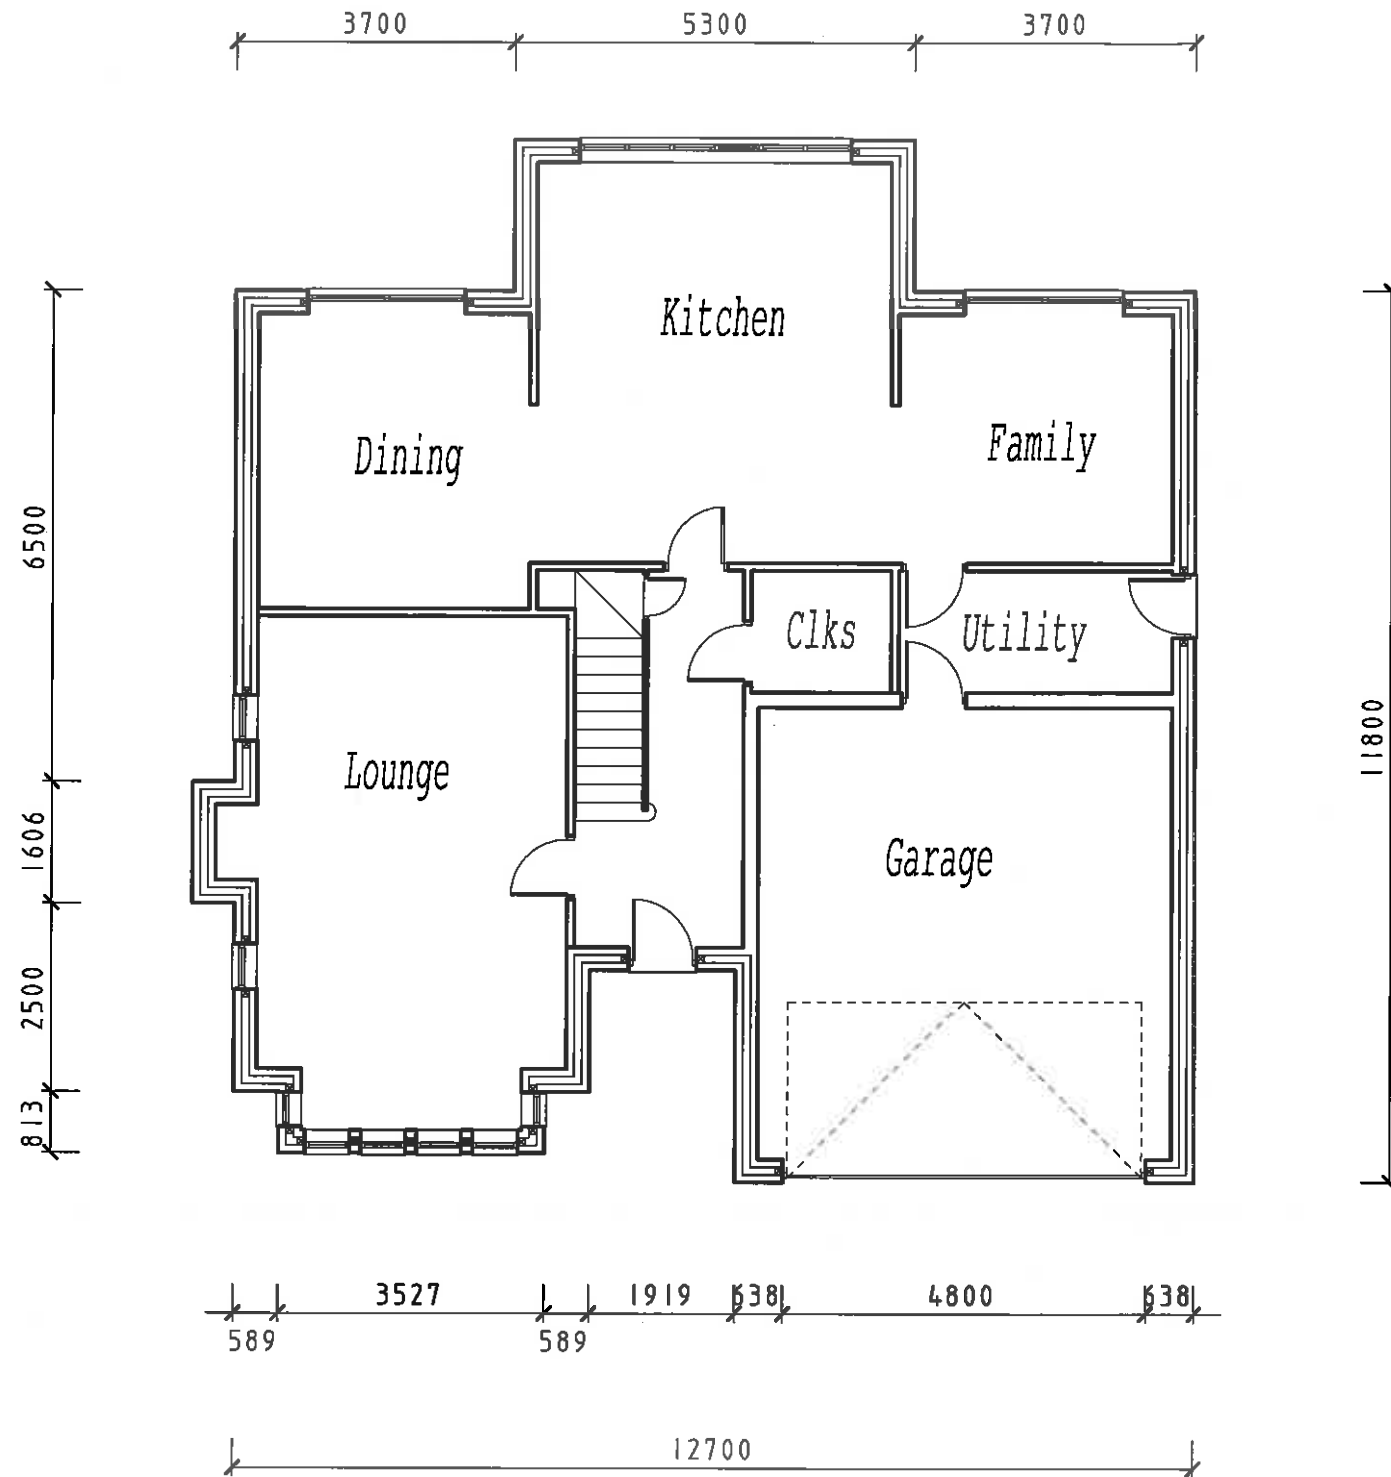


320160428P

No.	Date	By	Contents
Revisions			
Site Address			
Plots 3 - 6, Eden Gardens, Brockhall Village, Old Langho, BB6 8HW			
Drawing Title			
Plot 4 Ground Floor Plan			
Scale	Date	Drawn by	
- 1:100 @ A3	- May 2016	- KSW	
<b>LTW Developments Limited</b>			
3 Chapeltown Road Bromley Cross Bolton Lancashire BL7 9AD			
Drwg. No.	Rev.		
- EGBV05A	-		

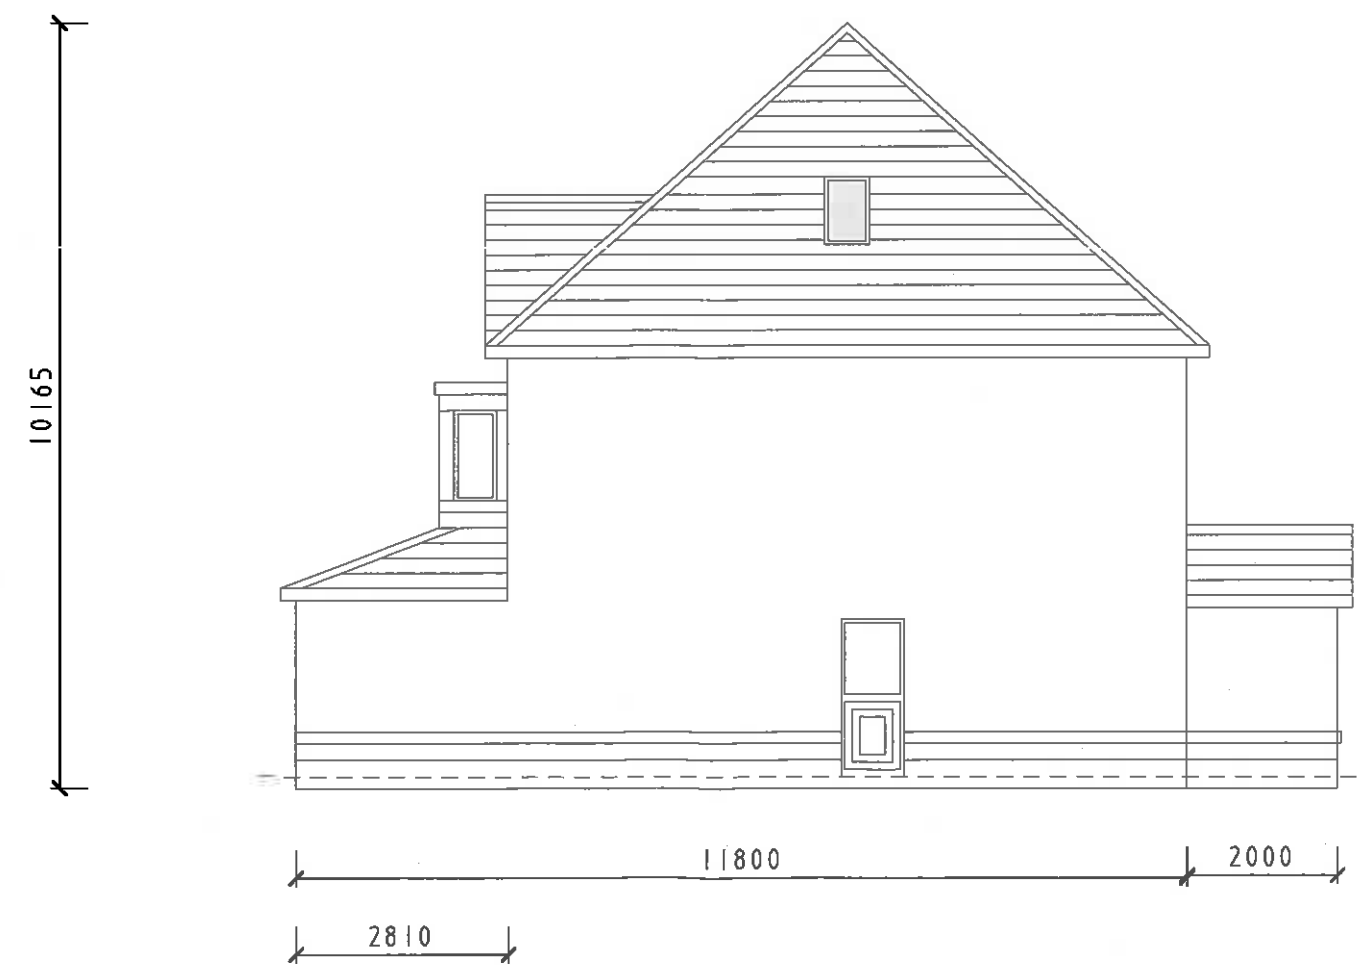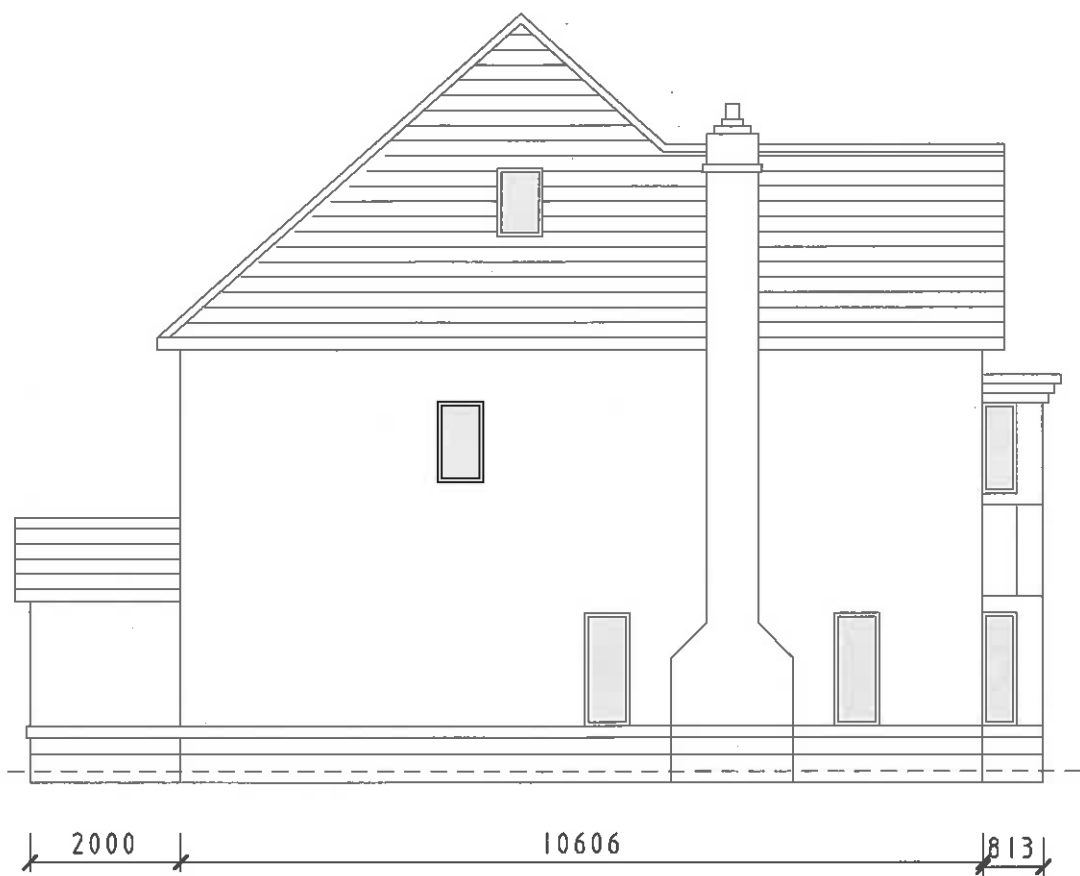

320160428P

No.	Date	By	Contact
Revisions			
Site Address			
- Plots 3 - 6, Eden Gardens, Brockhall Village, Old Langho, BB6 8HW			
Drawing Title			
- Plot 4 Side Elevations			
Scale	Date	Drawn by	
- 1:100 @ A3	- May 2016	- KSW	
<b>LTW Developments Limited</b>			
3 Chapeltown Road Bromley Cross Bofton Lancashire BL7 9AD			
Drp.No.	Rev.		
- EGBV04A	-		

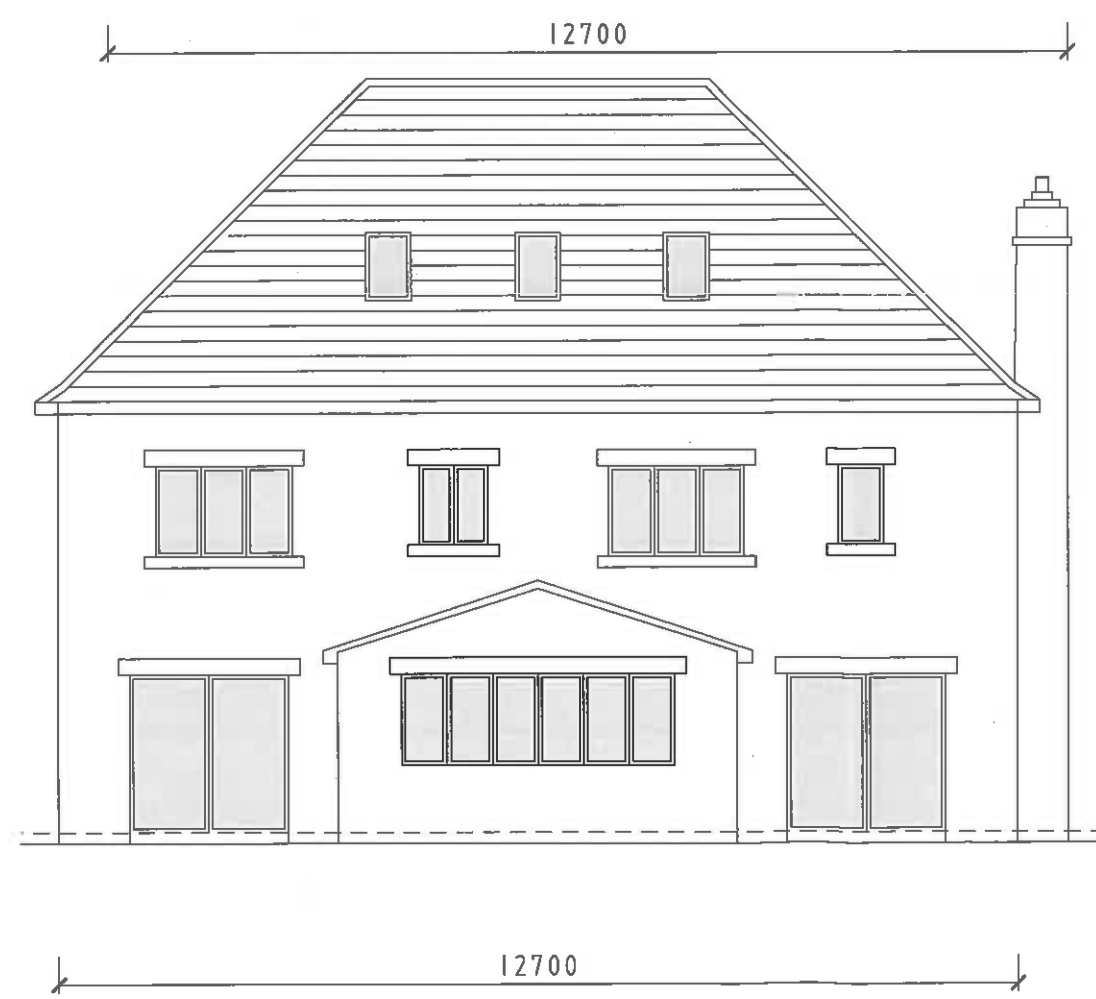


320160428P

No.	Date	By	Comments
<b>Revisions</b>			
<b>Site Address</b>			
Plots 3 - 6, Eden Gardens, Brockhall Village, Old Langho, BB6 8HW			
<b>Drawing Title</b>			
Plot 4 Front and Rear Elevations			
<b>Scale</b>	<b>Date</b>	<b>Drawn by</b>	
- 1:100 @ A3	- May 2016	- KSW	
<b>LTW Developments Limited</b>			
3 Chapeltown Road Bromley Cross Bolton Lancashire BL7 9AD			
<b>Dwg. No.</b>	<b>Rev.</b>		
- EGBV03A	-		




320160428P

No.	Date	By	Contents
<b>Revisions</b>			
<b>Site Address</b>			
- Plots 3 - 6, Eden Gardens, Brockhall Village, Old Langho, BB6 8HW			
<b>Drawing Title</b>			
- Plot 5 Front and Rear Elevations			
<b>Scale</b>	<b>Date</b>	<b>Drawn by</b>	
- 1:100 @ A3	- May 2016	- KSW	
<b>LTW Developments Limited</b>			
3 Chapelton Road Bromley Cross Bolton Lancashire BL7 9AD			
<b>Proj. No.</b>	<b>Rev.</b>		
- EGBV11A	-		

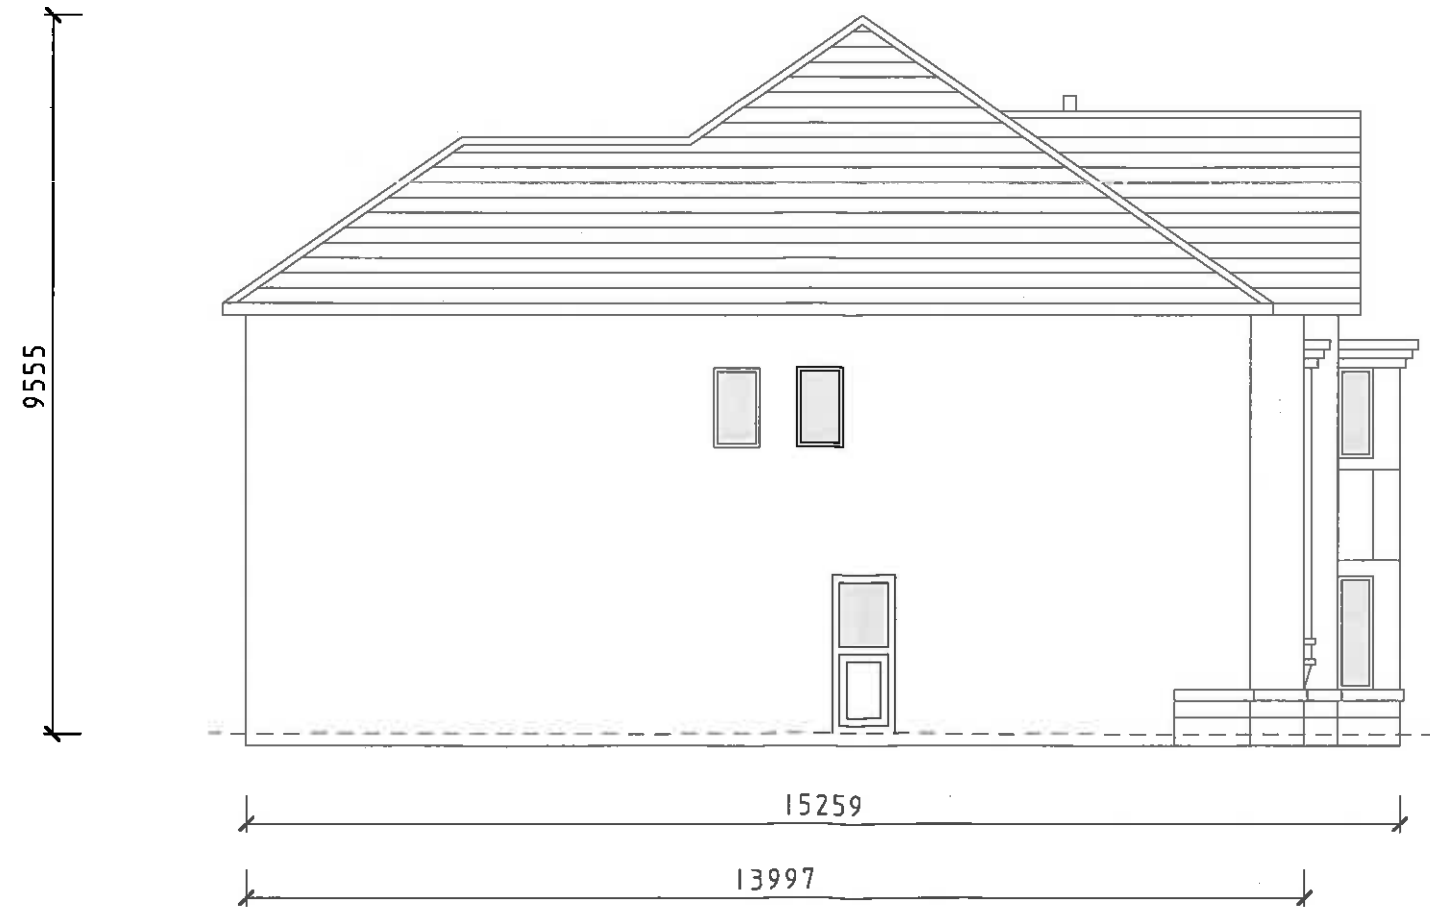


320160428P

No.	Date	By	Contents
<b>Revisions</b>			
<b>Site Address</b>			
Plots 3 - 6, Eden Gardens, Brockhall Village, Old Langho, BB6 8HW			
<b>Drawing Title</b>			
Plot 5 Side Elevations			
<b>Scale</b>	<b>Date</b>	<b>Drawn by</b>	
1:100 @ A3	May 2016	KSW	
<b>LTW Developments Limited</b>			
3 Chapeltown Road Bramley Cross Bolton Lancashire BL7 9AD			
<b>Dwg. No.</b>	<b>Rev.</b>		
EGBV12A			

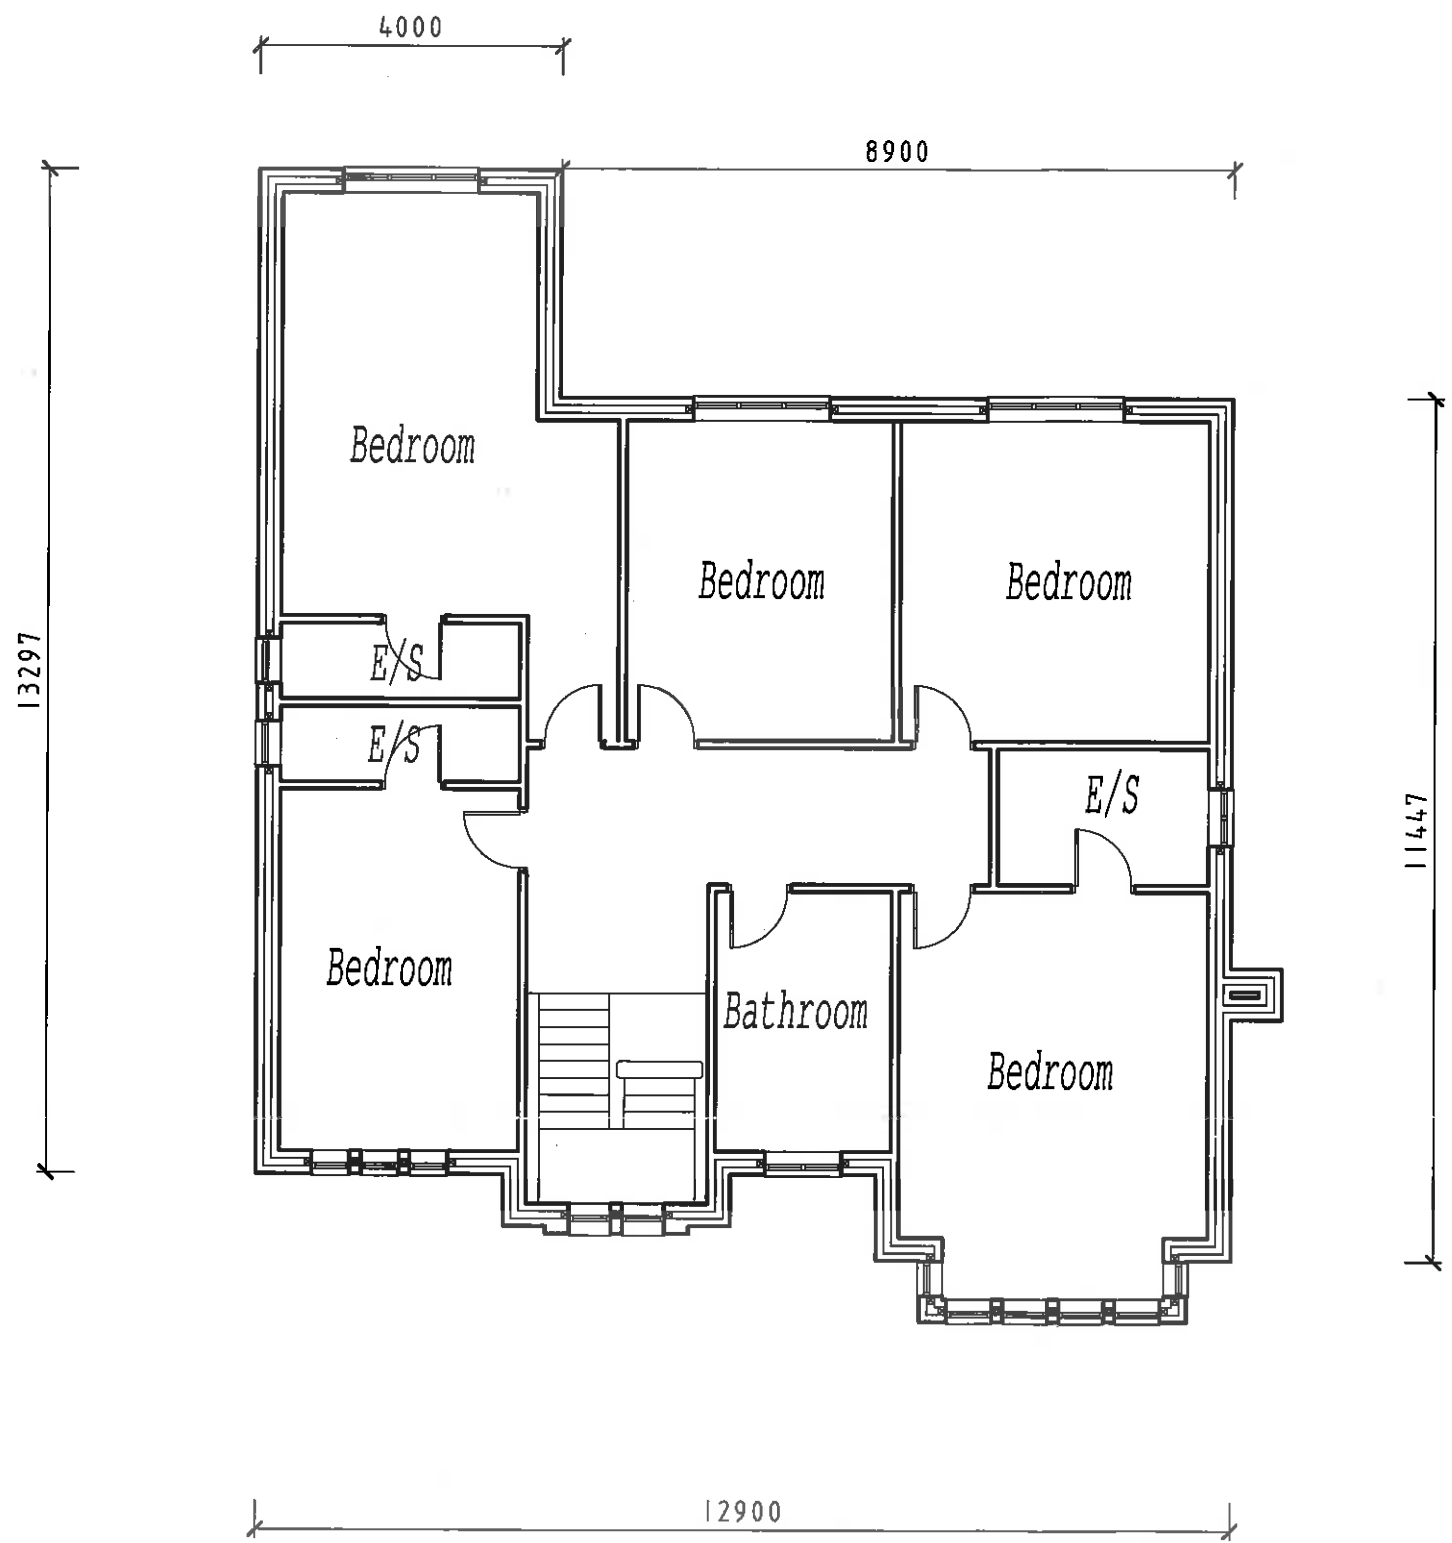


320160428P

No.	Date	By	Contents
<b>Revisions</b>			
<b>Site Address</b>			
- Plots 3 - 6, Eden Gardens, Brockhall Village, Old Langho, BB6 8HW			
<b>Drawing Title</b>			
- Plot 5 First Floor Plan			
<b>Scale</b>	<b>Date</b>	<b>Drawn by</b>	
- 1:100 @ A3	- May 2016	- KSW	
<b>LTW Developments Limited</b>			
3 Chapelton Road Bromley Cross Bolton Lancashire BL7 9AD			
<b>Org.No.</b>	<b>Rev.</b>		
- EGBV14A	-		

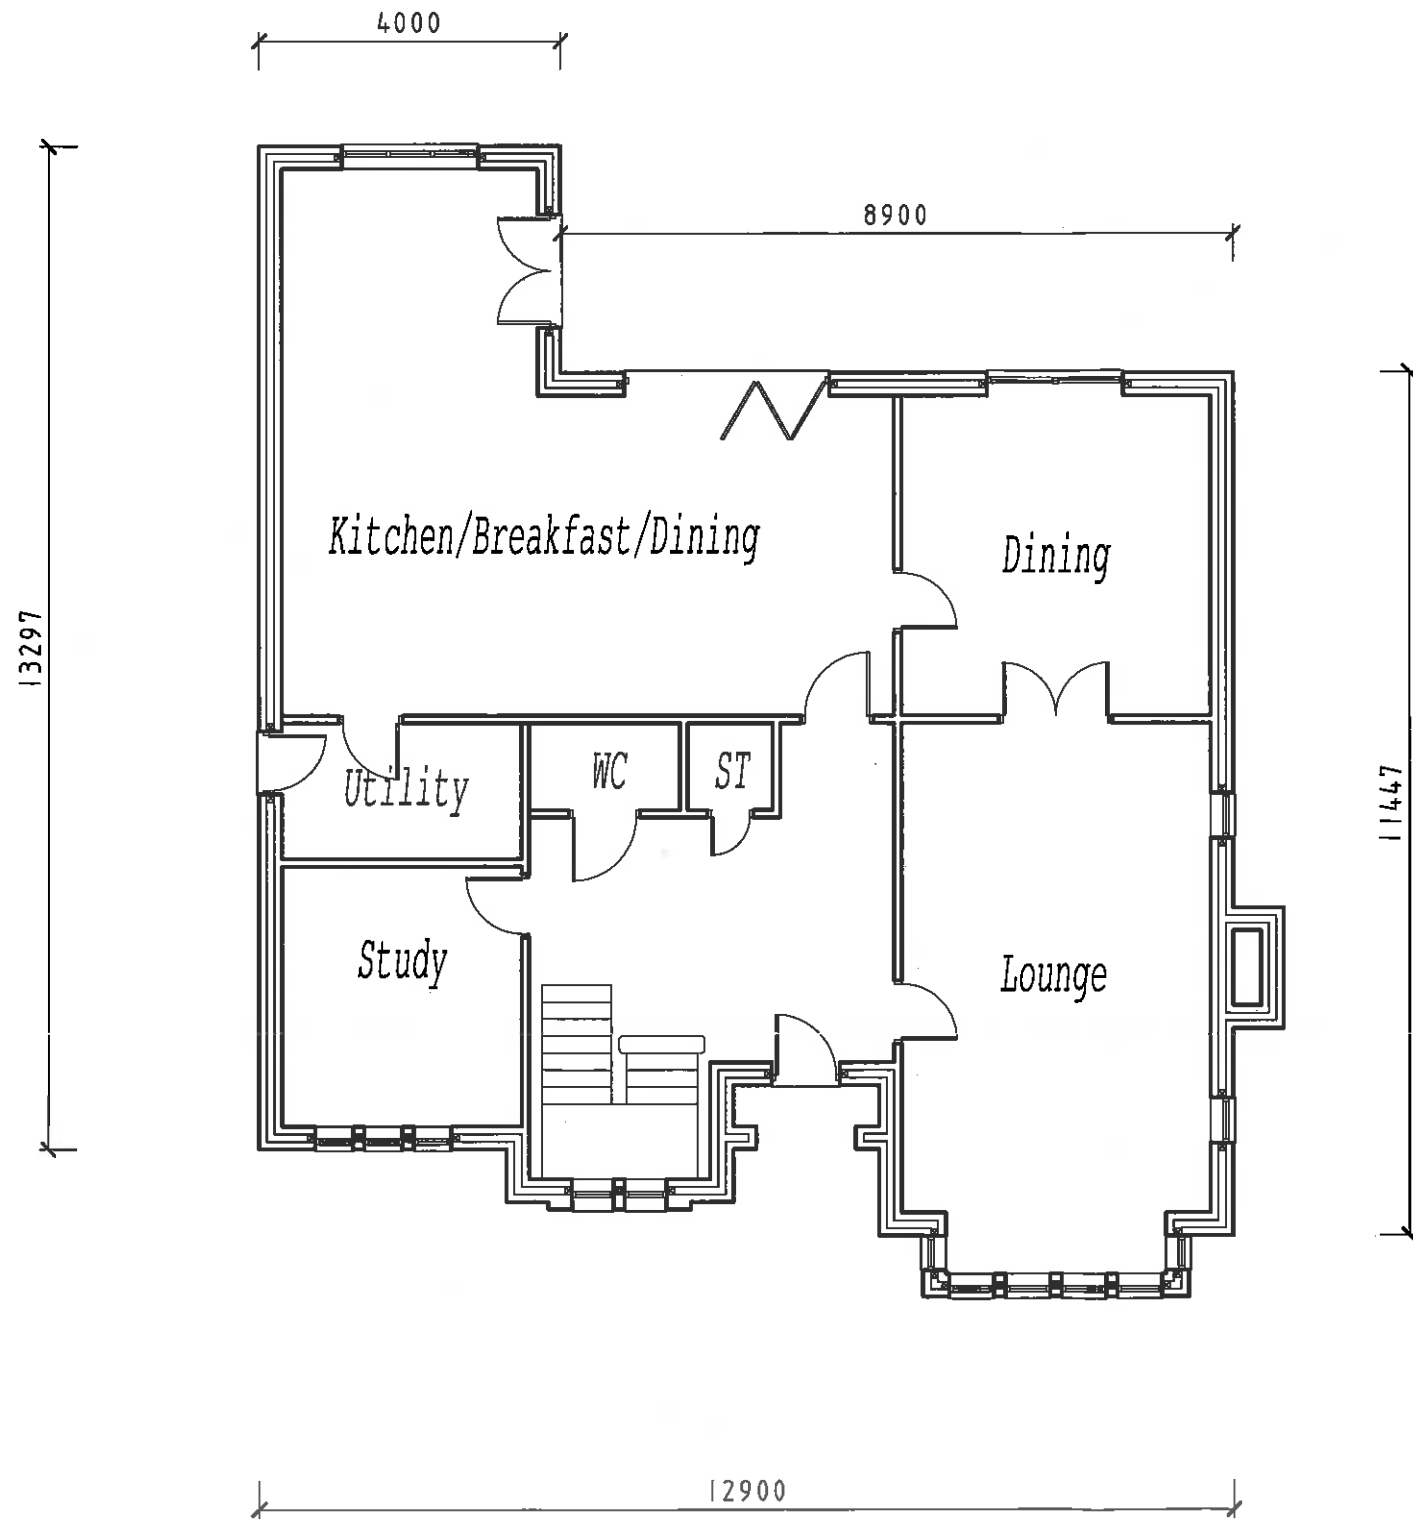


320160428P


No.	Date	By	Contents
<b>Revisions</b>			
<b>Site Address</b>			
- Plots 3 - 6, Eden Gardens, Brockhall Village, Old Langho, BB6 8HW			
<b>Drawing Title</b>			
- Plot 5 Ground Floor Plan			
<b>Scale</b>	<b>Date</b>	<b>Drawn by</b>	
- 1:100 @ A3	- May 2016	- KSW	
<b>LTW Developments Limited</b>			
3 Chapeltown Road Bromley Cross Bolton Lancashire BL7 9AD			
<b>Org.No.</b>	<b>Rev.</b>		
- EGBV13A	-		

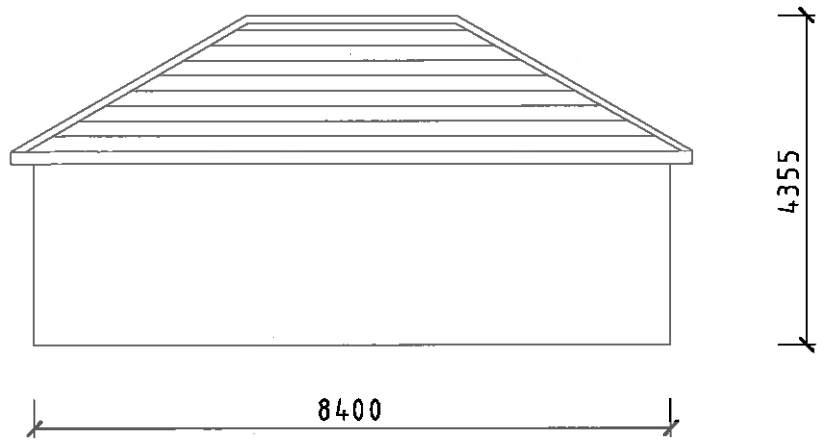

Rear

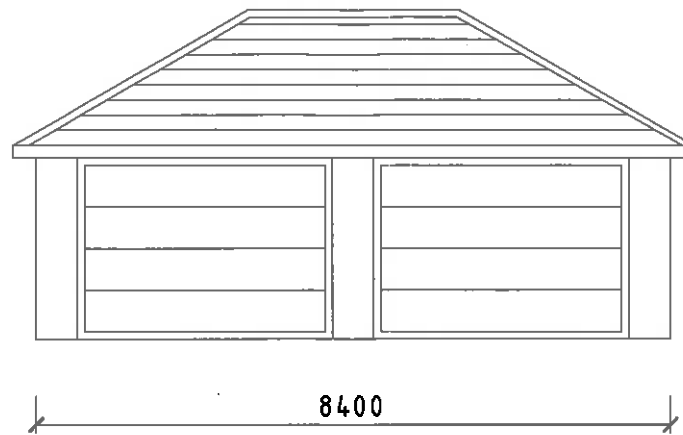


Front

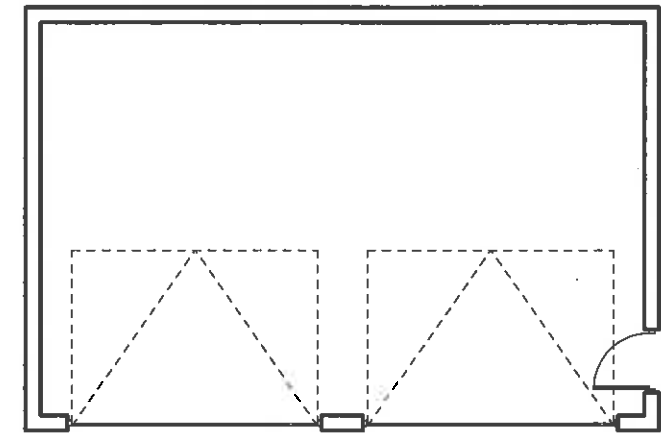

Floor Plan




Side

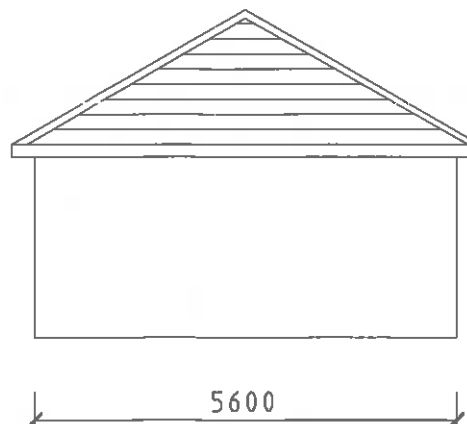

Side


320160428P

No.	Date	By	Contents
<b>Revisions</b>			
<b>Site Address</b>			
- Plots 3 - 6, Eden Gardens, Brockhall Village, Old Langho, BB6 8HW			
<b>Drawing Title</b>			
- Plot 5 Detached Garage			
<b>Scale</b>		<b>Date</b>	<b>Drawn by</b>
- 1:100 @ A3		- May 2016	- KSW
<b>LTW Developments Limited</b>			
3 Chapeltown Road Bromley Cross Bolton Lancashire BL7 9AD			
<b>Dwg. No.</b>		<b>Rev.</b>	
- EGBV20		-	

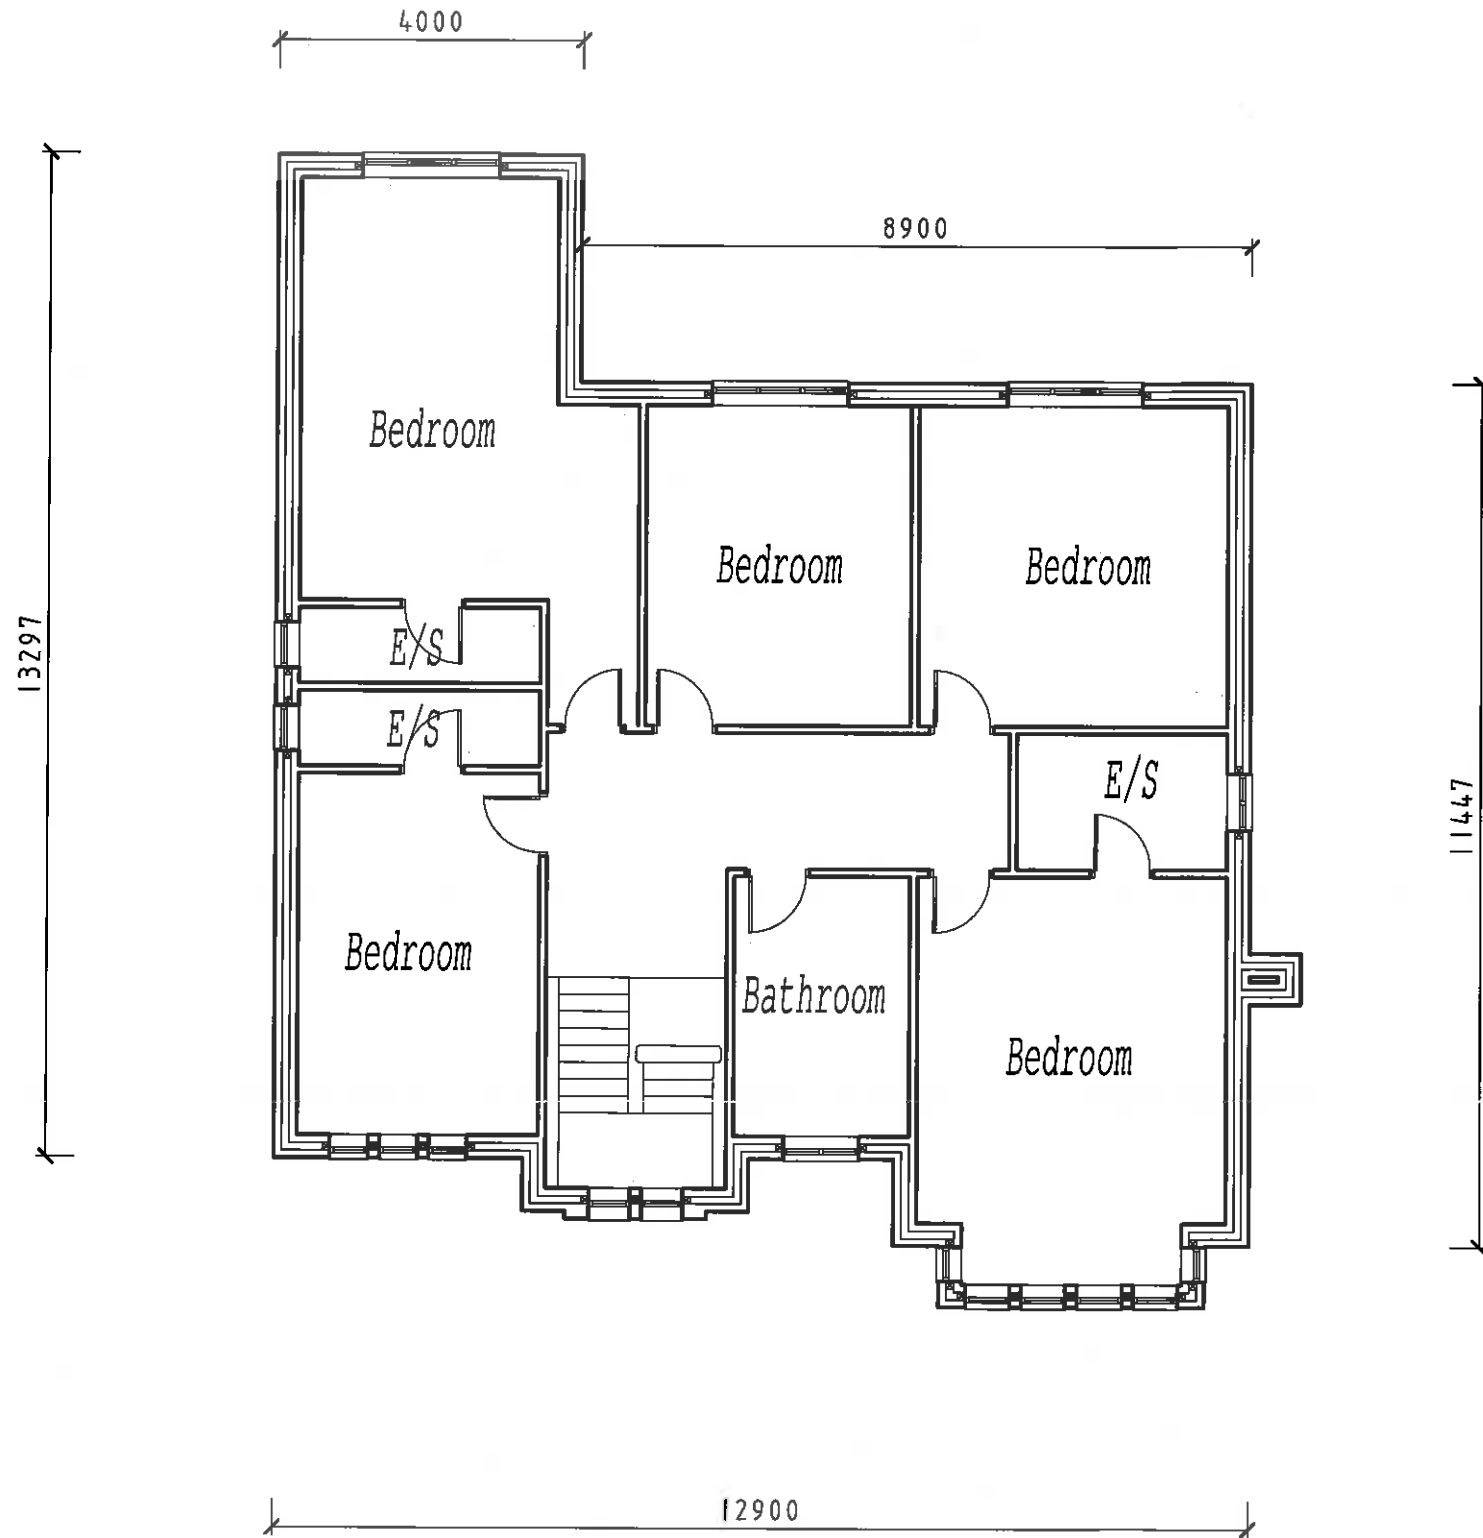


320160428P

No.	Date	By	Contents
<b>Revisions</b>			
<b>Site Address</b>			
- Plots 3 - 6, Eden Gardens, Brockhall Village, Old Langho, BB6 8HW			
<b>Drawing Title</b>			
- Plot 6 First Floor Plan			
<b>Scale</b>	<b>Date</b>	<b>Drawn by</b>	
- 1:100 @ A3	- Oct 2015	- KSW	
<b>LTW Developments Limited</b>			
3 Chapelton Road Bromley Cross Bolton Lancashire BL7 9AD			
<b>Org. No.</b>	<b>Rev.</b>		
- EGBV18	-		

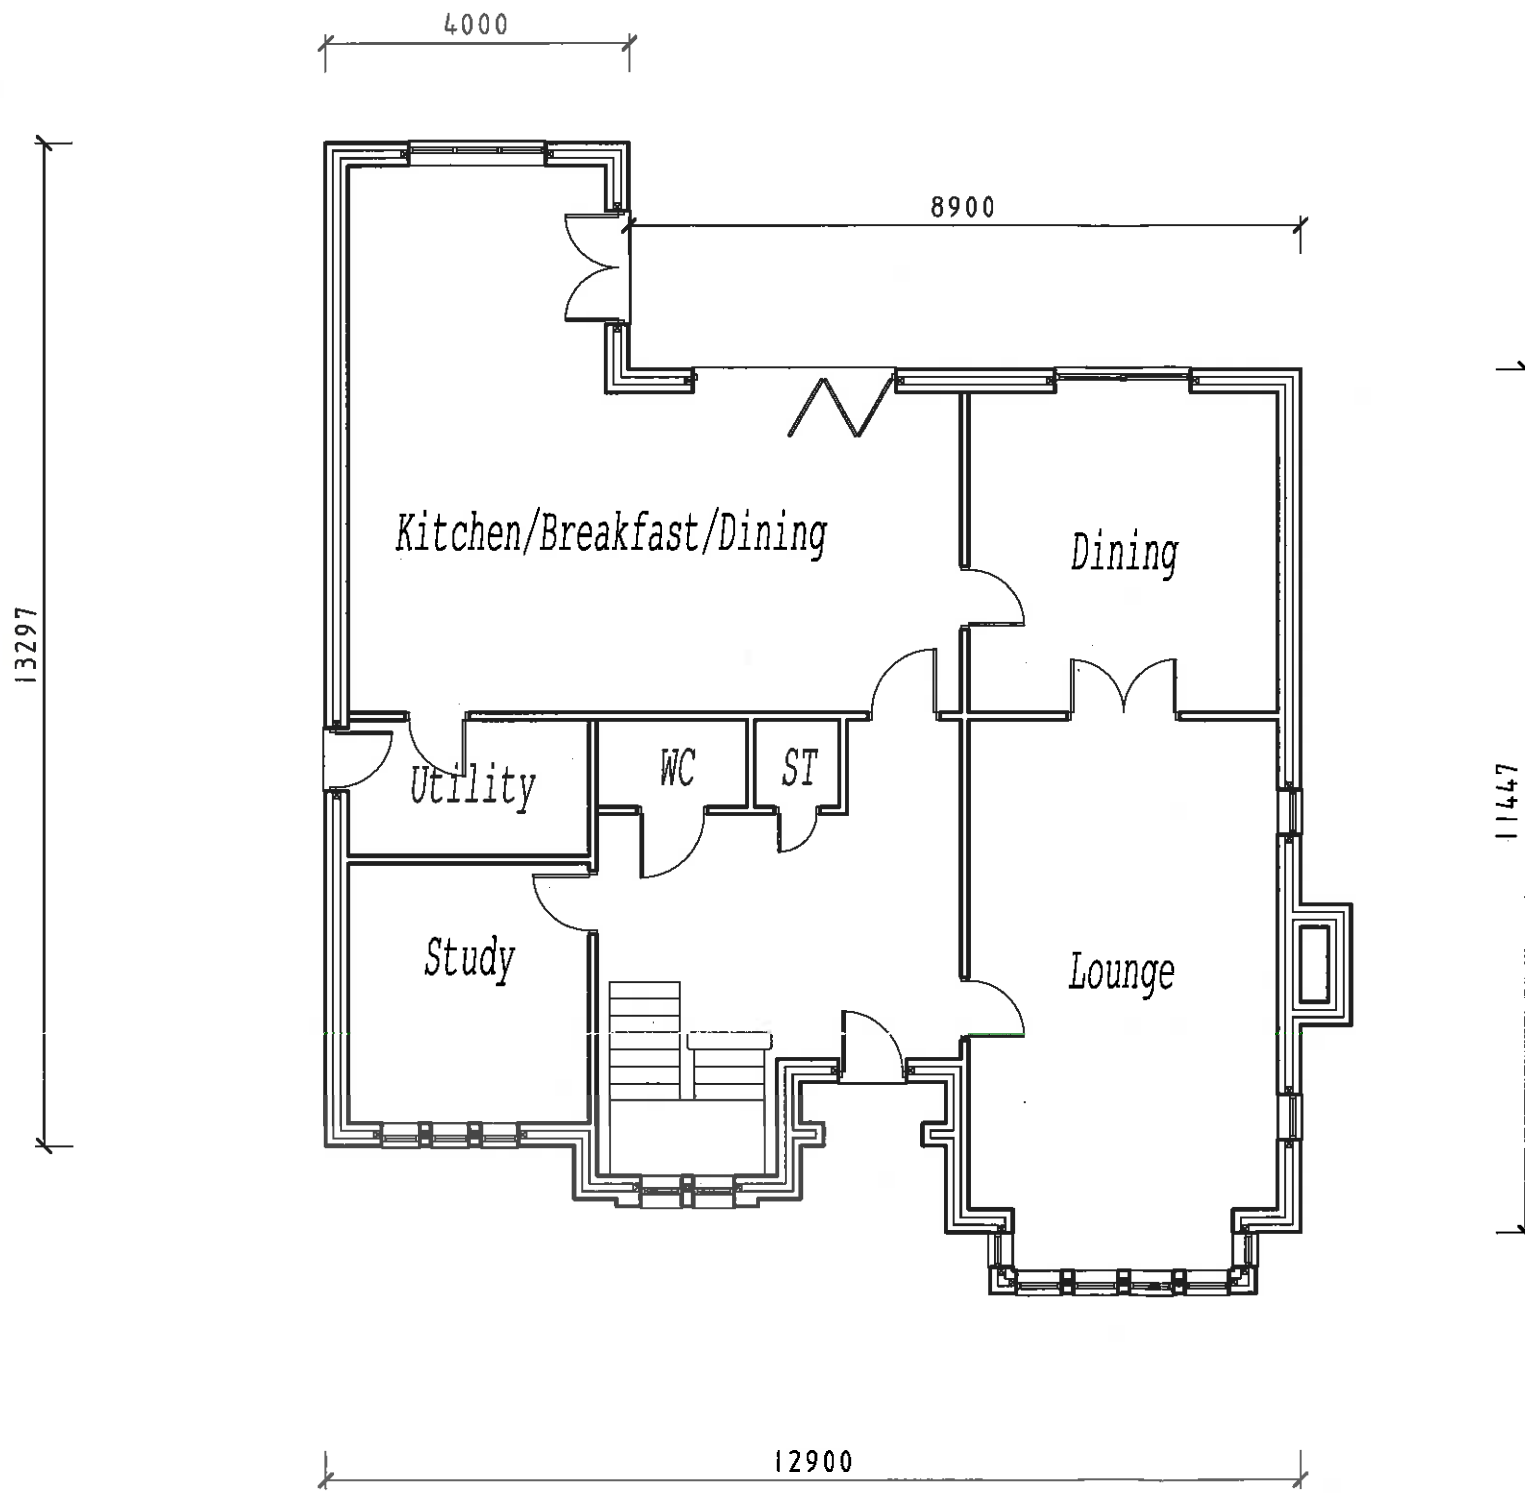

320160428P

No.	Date	By	Contents
<b>Revisions</b>			
<b>Site Address</b>			
Plots 3 - 6, Eden Gardens, Brockhall Village, Old Langho, BB6 8HW			
<b>Drawing Title</b>			
Plot 6 Ground Floor Plan			
<b>Scale</b>	<b>Date</b>	<b>Drawn by</b>	
1:100 @ A3	Oct 2015	KSW	
<b>LTW Developments Limited</b>			
3 Chapeltown Road Bromley Cross Bolton Lancashire BL7 9AD			
<b>Dwg.No.</b>	<b>Rev.</b>		
EGBV17			

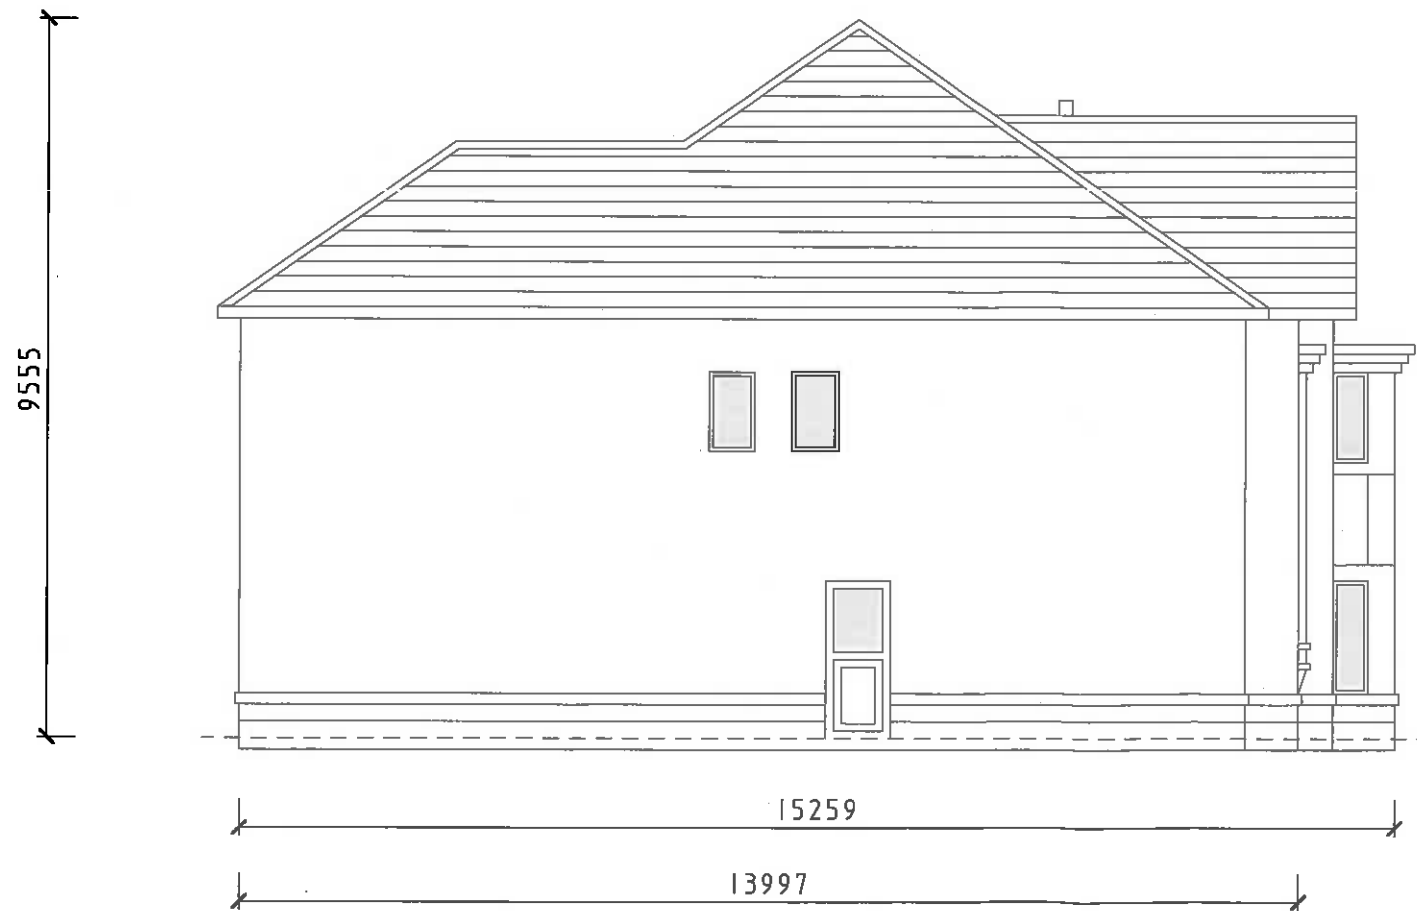


320160428P

No.	Date	By	Contents
<b>Revisions</b>			
<b>Site Address</b>			
- Plots 3 - 6, Eden Gardens, Brockhall Village, Old Langho, BB6 8HW			
<b>Drawing Title</b>			
- Plot 6 Side Elevations			
<b>Scale</b>	<b>Date</b>	<b>Drawn by</b>	
- 1:100 @ A3	- Oct 2015	- KSW	
<b>LTW Developments Limited</b>			
3 Chapeltown Road Bromley Cross Bolton Lancashire BL7 9AD			
<b>Org. No.</b>	<b>Rev.</b>		
- EGBV16	-		



320160428P


No.	Date	By	Contents
<b>Revisions</b>			
<b>Site Address</b>			
Plots 3 - 6, Eden Gardens, Brockhall Village, Old Langho, BB6 8HW			
<b>Drawing Title</b>			
Plot 6 Front and Rear Elevations			
<b>Scale</b>	<b>Date</b>	<b>Drawn By</b>	
1:100 @ A3	Oct 2015	KSW	
<b>LTW Developments Limited</b>			
3 Chapeltown Road Bromley Cross Bolton Lancashire BL7 9AD			
<b>Proj. No.</b>	<b>Rev.</b>		
EGBV15			

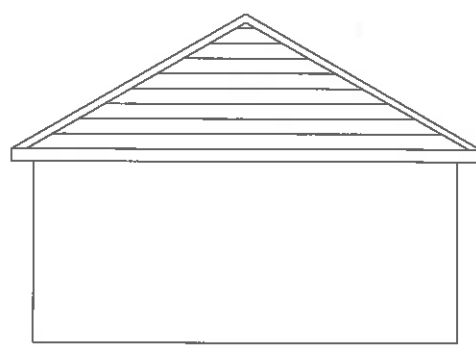

4355

5600

Rear

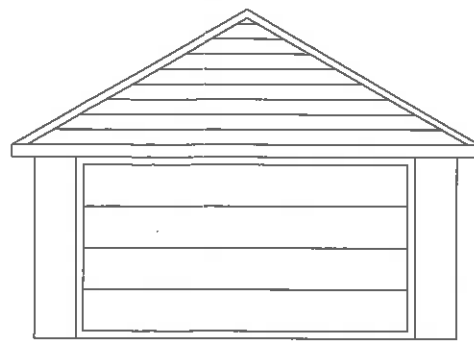


4355

5600

Front


5600

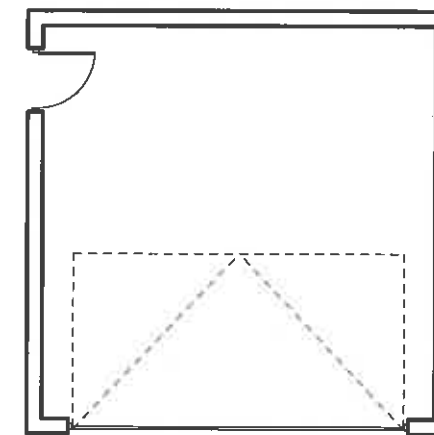

5600


Floor Plan

320160428P

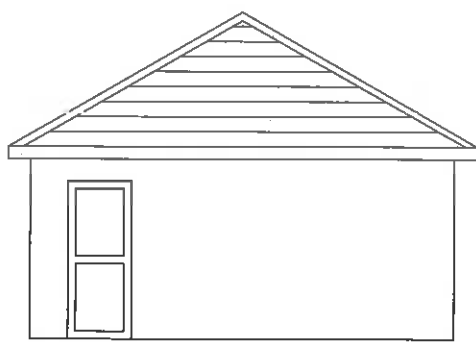

5600

Side

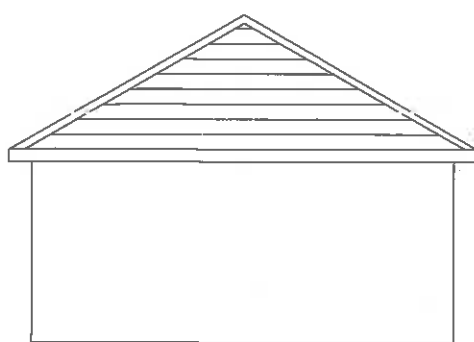

5600

Side

No.	Date	By	Contents
<b>Revisions</b>			
<b>Site Address</b>			
- Plots 3 - 6, Eden Gardens, Brockhall Village, Old Langho, BB6 8HW			
<b>Drawing Title</b>			
- Plot 6 Detached Garage			
<b>Scale</b>	<b>Date</b>	<b>Drawn by</b>	
- 1:100 @ A3	- May 2016	- KSW	
<b>LTW Developments Limited</b>			
3 Chapelton Road Bromley Cross Bolton Lancashire BL7 9AD			
<b>Org.No.</b>	<b>Rev.</b>		
- EGBV19A	-		