



This drawing is to be read in conjunction with all relevant Architect, consultant, specialist and sub-contractors drawings and specifications. The Architect is to be notified of any discrepancies before proceeding. Do not scale from this drawing. All dimensions and levels are to be checked on site. This drawing is subject to copyright. All work carried out before Building and Planning Permission has been granted is at the contractor's own risk.

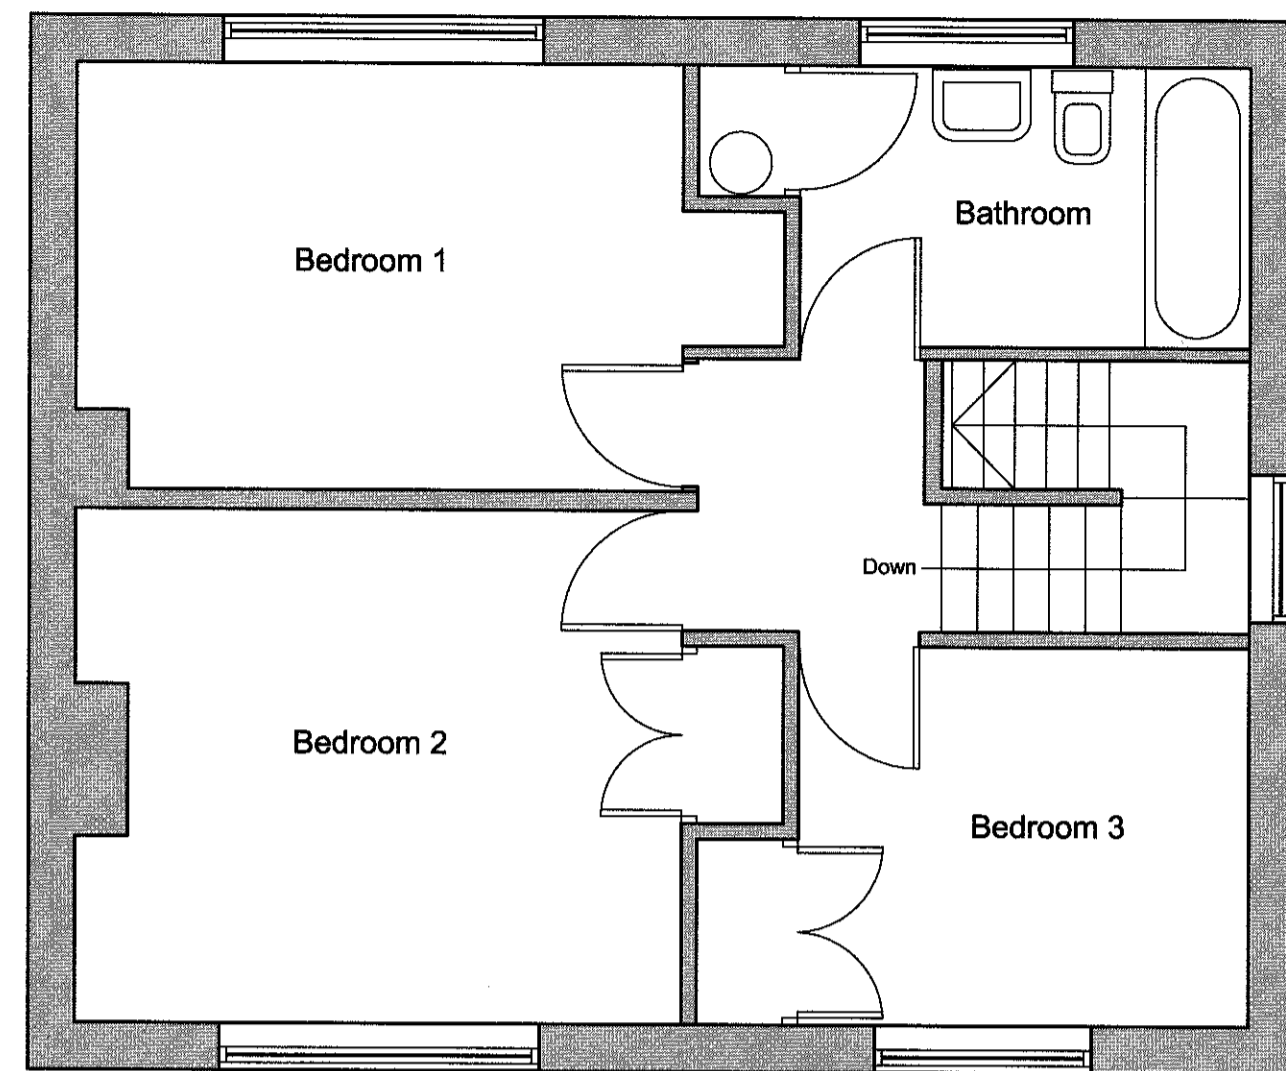


First Floor Plan  
1:50 Scale




South Elevation  
1:100 Scale

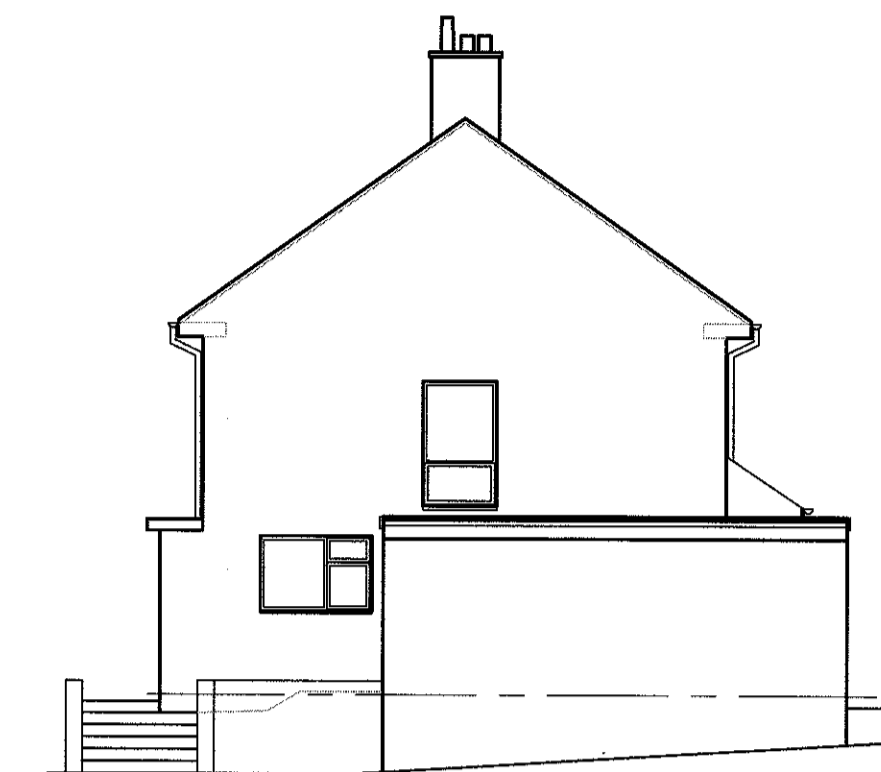


East Elevation  
1:100 Scale

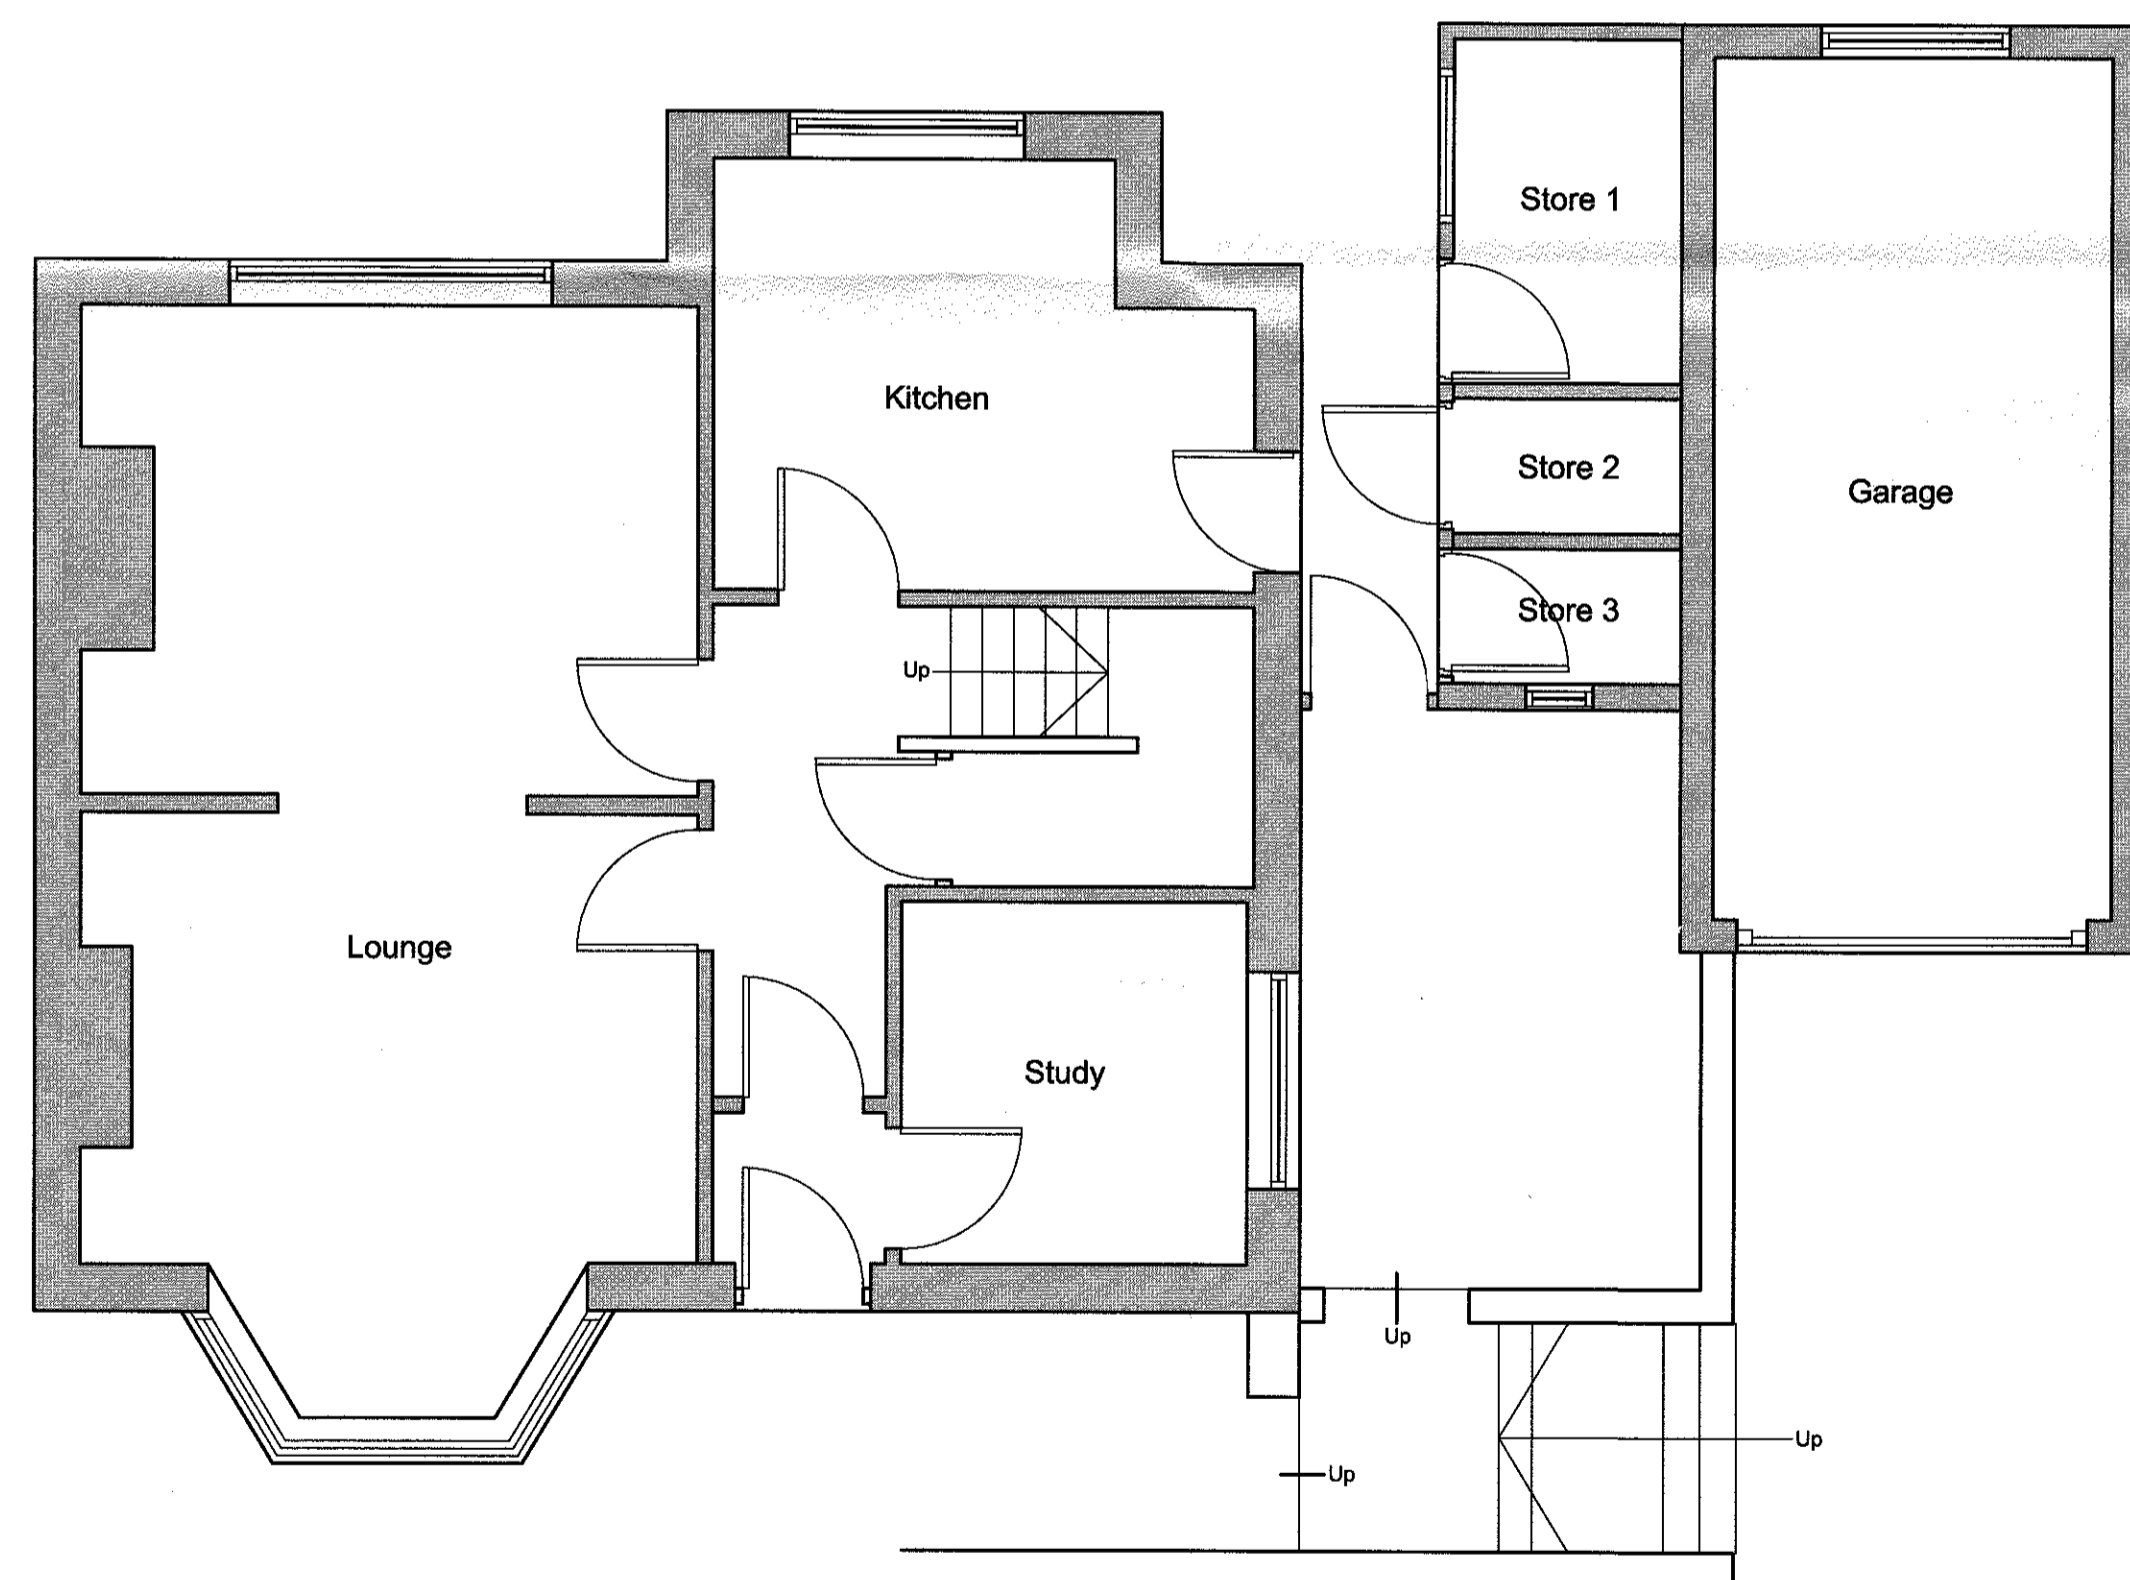

Ground Floor Plan  
1:50 Scale

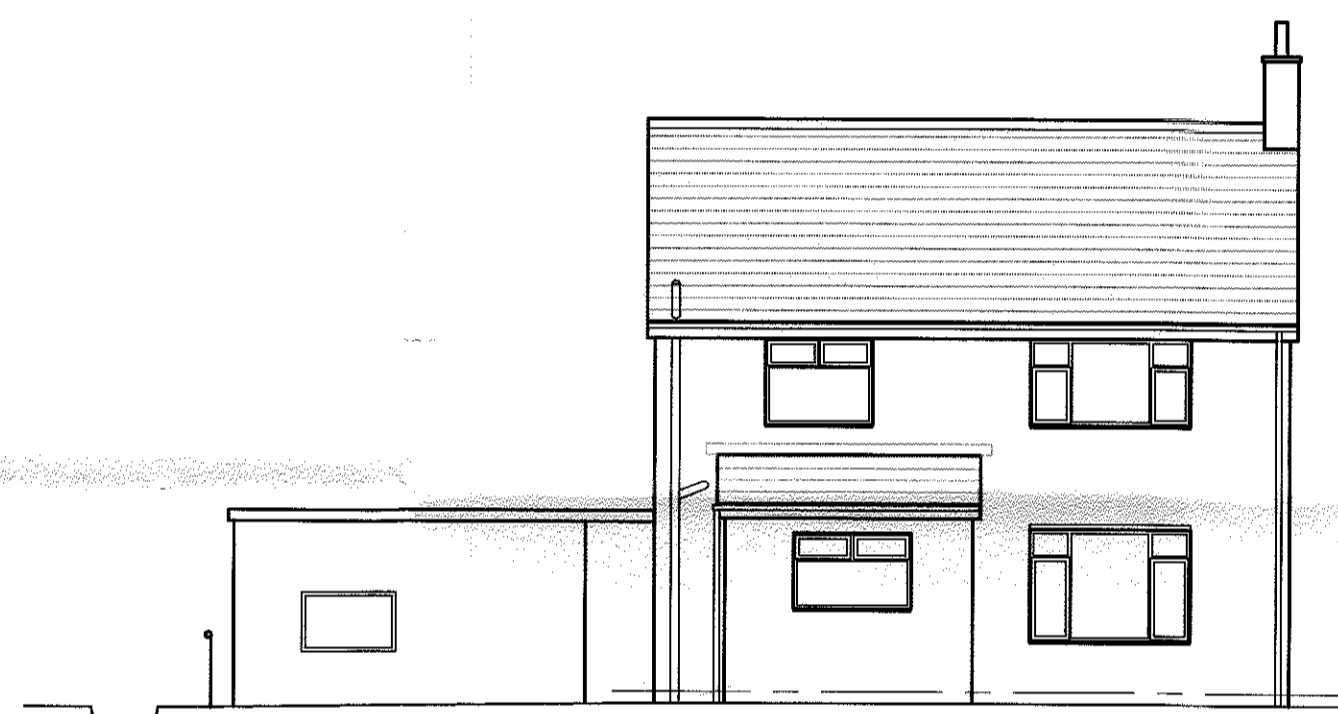

North Elevation  
1:100 Scale

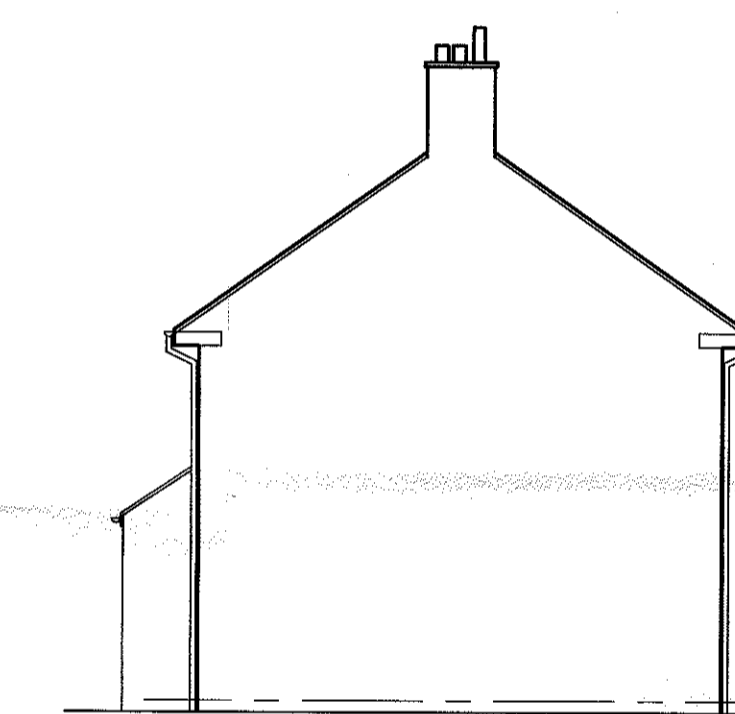

West Elevation  
1:100 Scale

320160429P

Client Mr and Mrs Roberts		
Job Title Police House Chipping		
Drawing Title Existing Plans and Elevations		
Scale 1:50 @ A1	Date Feb 2016	Drawn Craig Harrison

**spa**  
SUNDERLAND PEACOCK ARCHITECTS  
SUNDERLAND PEACOCK & ASSOCIATES LTD.  
HAZELMERE, PIMLICO ROAD, CLITHERDE  
LANCASHIRE, BB7 2AG  
T: 01200 420178 F: 01200 427328  
E: info@sunderlandpeacock.com  
www.sunderlandpeacock.com

5024 -01