



First Floor Plan
1:50



South Elevation
1:100 Scale

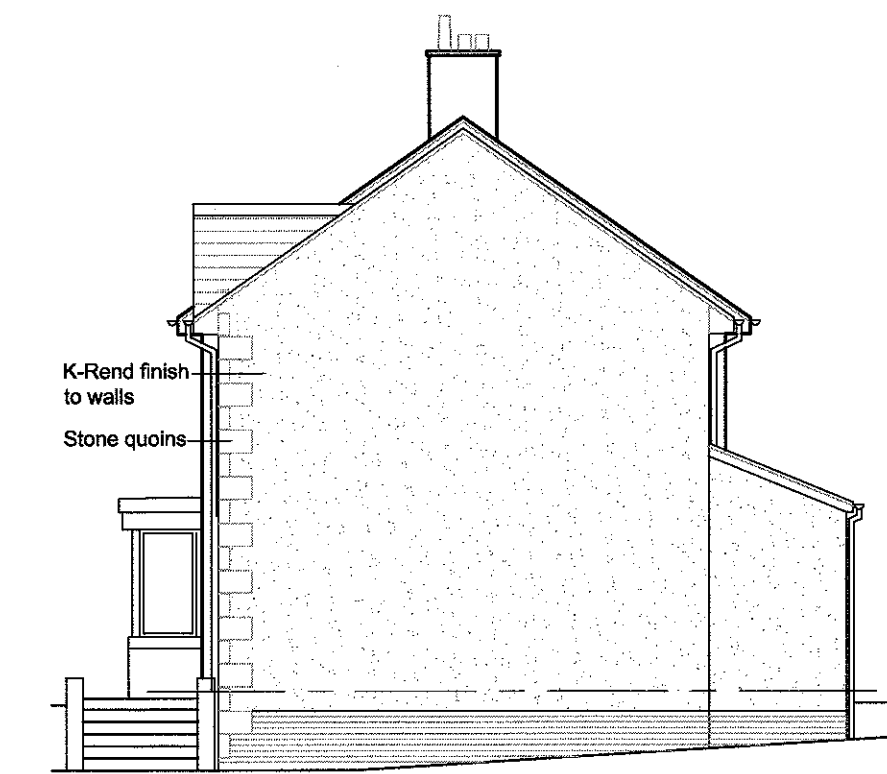


East Elevation
1:100 Scale

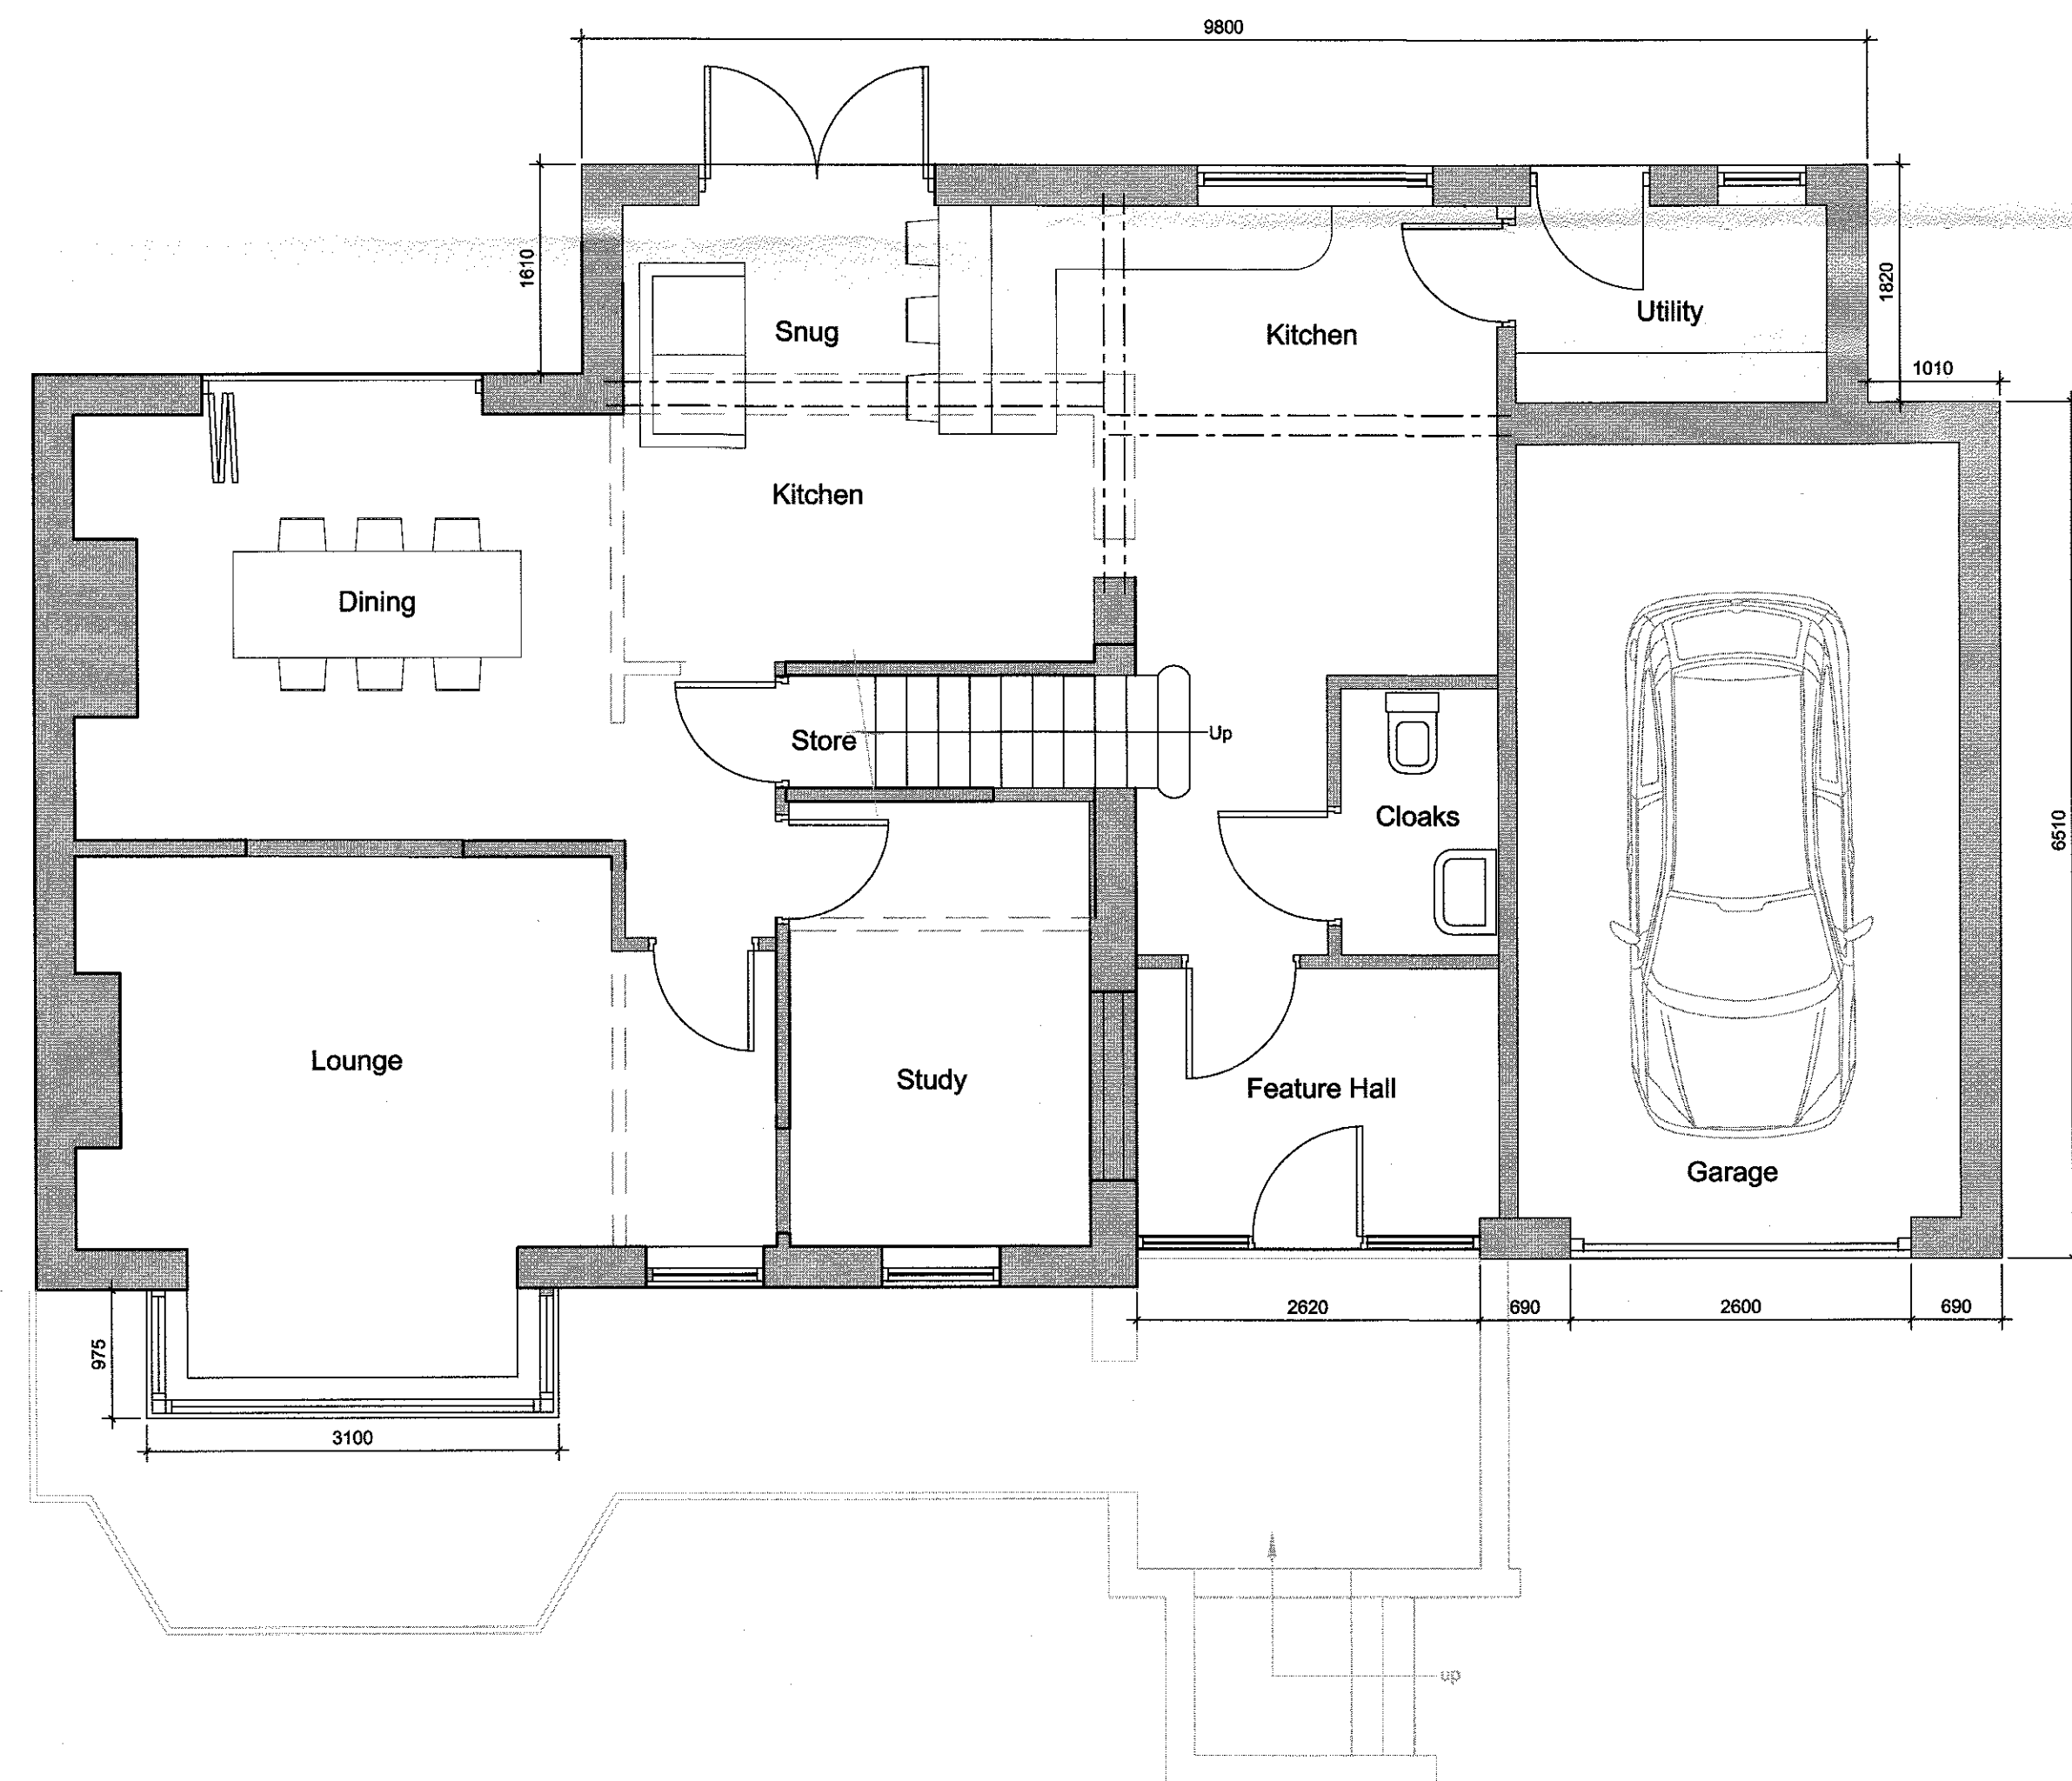

Ground Floor Plan
1:50



North Elevation
1:100 Scale

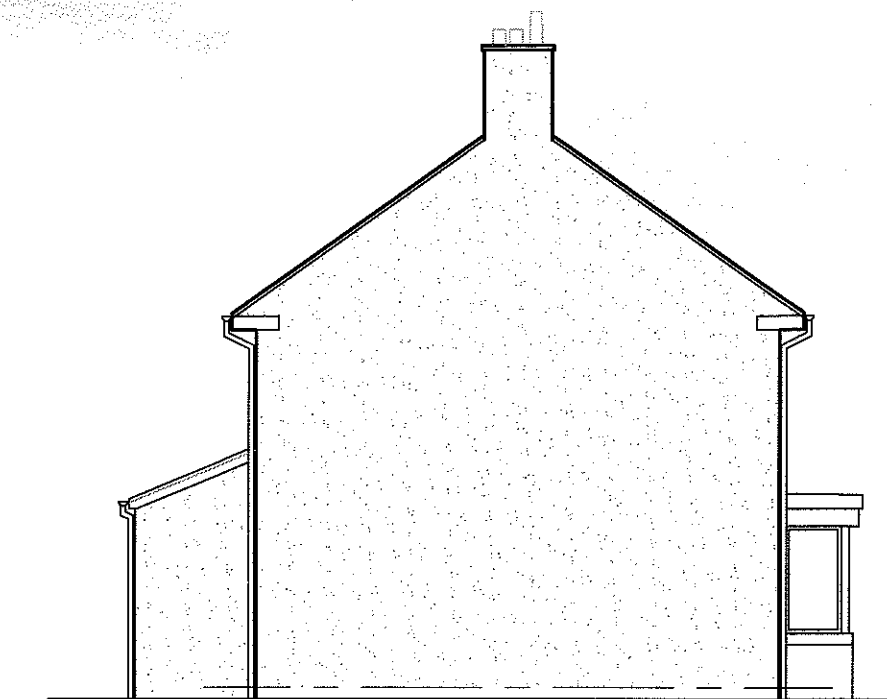

West Elevation
1:100 Scale

320160429P

Rev A. Scheme revised. Craig Harrison 21.04.16

Client	Mr and Mrs Roberts
Job Title	Police House Chipping
Drawing Title	Proposed Plans and Elevations
Scale	Various @ A1
Date	March 2016
Drawn	Paul Gudgeon

spa
SUNDERLAND PEACOCK ARCHITECTS
SUNDERLAND PEACOCK & ASSOCIATES LTD.
HAZEL MERE, PIMLICO ROAD, CLITHEROE
LANCASHIRE, B87 2AG
T 01200 423178 F 01200 427328
E info@sunderlandpeacock.com
www.sunderlandpeacock.com

5024 -02 A