



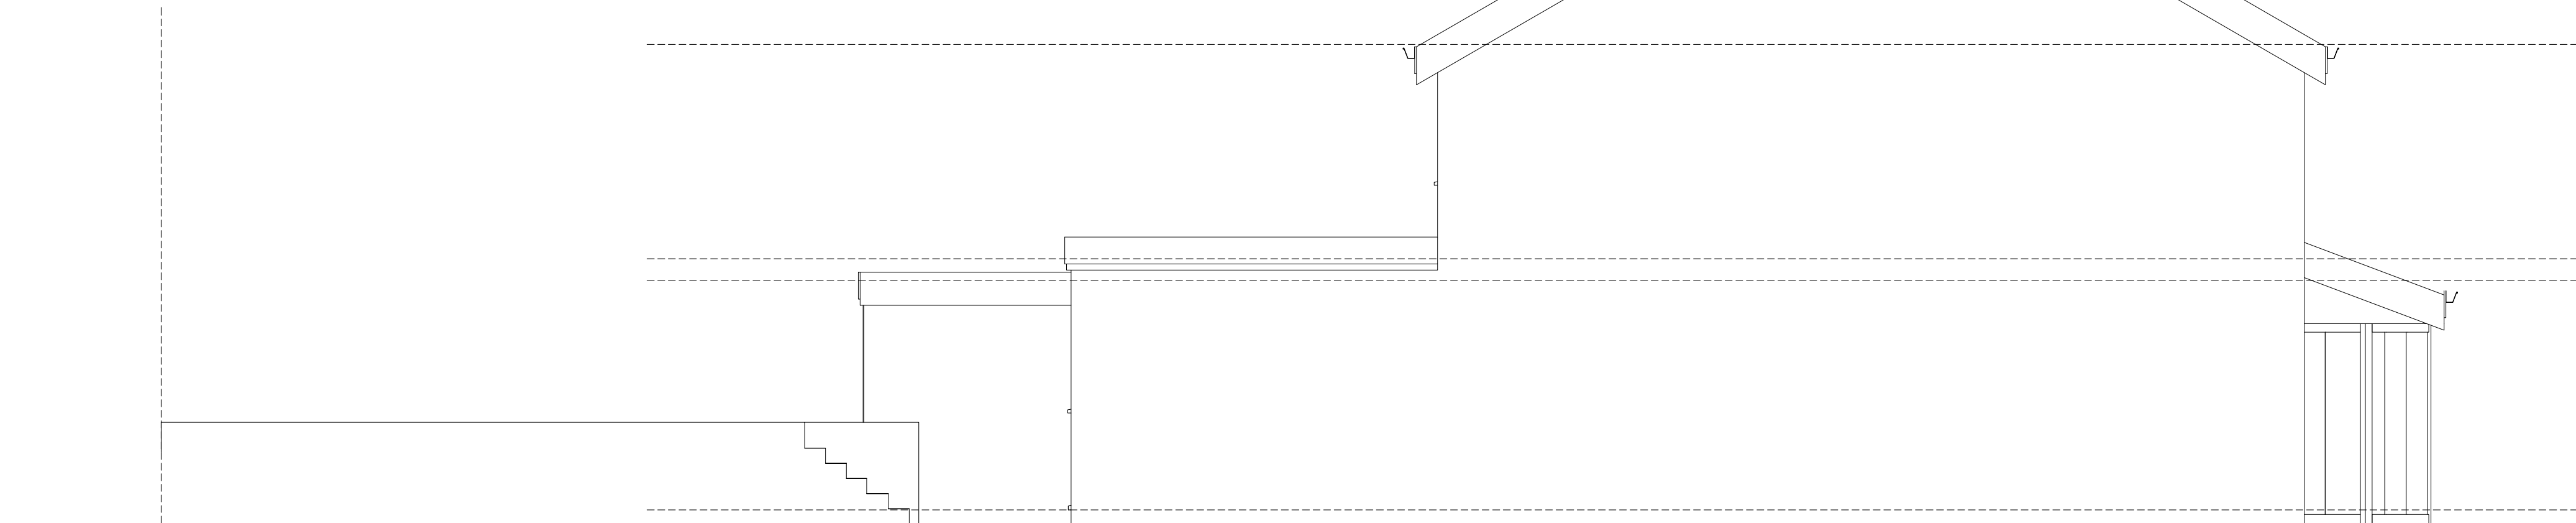

Architectural floor plan of the existing first floor. The plan shows three bedrooms (BED 1, BED 2, BED 3), a bathroom, and a staircase. BED 1 is the largest room on the left, BED 2 is above it, and BED 3 is to the right of BED 2. The bathroom is located between BED 1 and BED 3. A staircase is situated between BED 3 and the bathroom. The plan includes door swings, window locations, and a scale bar indicating 0m.

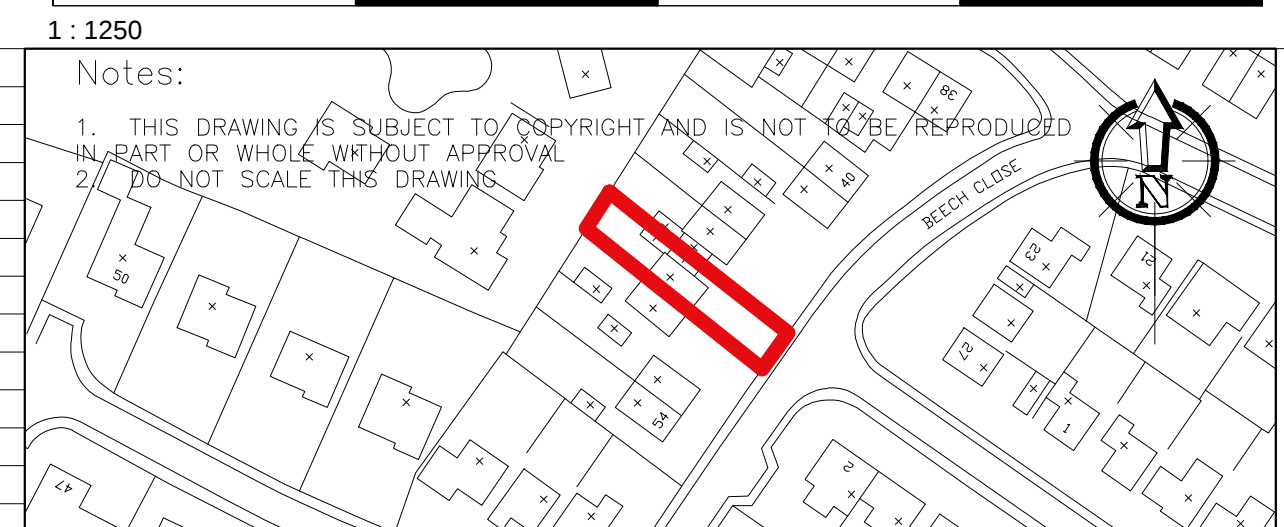

This architectural elevation drawing shows a building facade with a flat roof. The roof is represented by a series of vertical lines. Below the roofline, there is a horizontal band. The main facade features a large window on the left, a smaller window on the right, and a row of five small windows at the bottom. A small, square, multi-paned window is located on the right side of the facade. The drawing uses solid lines for the building's structure and dashed lines for the ground level and roofline.

REAR ELEVATION (1:50)

FRONT ELEVATION (1:50)

Notes: 1. THIS DRAWING IS SUBJECT TO COPYRIGHT AND IS NOT TO BE REPRODUCED IN PART OR WHOLE WITHOUT APPROVAL 2. DO NOT SCALE THIS DRAWING		PRELIMINARY PLANNING FOR CONSTRUCTION FINAL/AS BUILT	☐ ☐ ☐ ☐
		Checked by M.M.	

Project	48 Beech Close, Clayton-le-dale, BB1 9JF		Client	Paula Kammy	
Drg. title	Existing Floor plans, Elevations and Location Plan.		drawn	KP	drawing number
			date	April 16	1564-EX01
			scale	A1@	
 M.M.Architectural Design 195, Ribbleson Lane, Ribbleson, Preston PR1 5DY 01772 378540 www.mmarchitecturaldesign.co.uk E-mail - info@mmarchitecturaldesign.co.uk mob: 07711395724					