



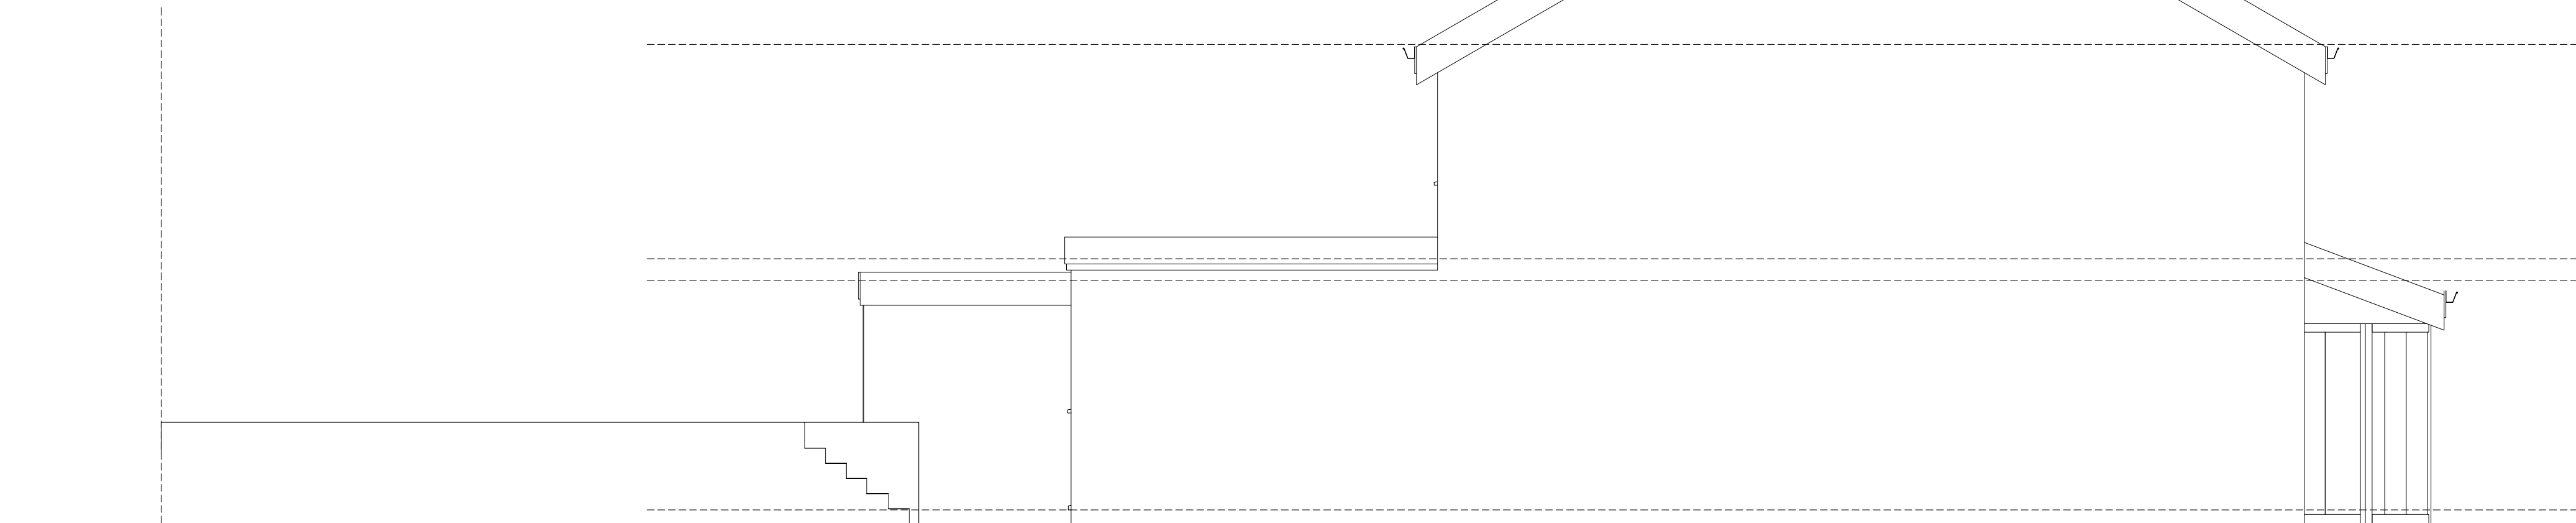

EXISTING FIRST FLOOR PLAN (1:50)

The plan shows a rectangular building footprint. On the left side, there are two bedrooms: BED 2 (top) and BED 1 (bottom). To the right of these is a third bedroom, BED 3. Below BED 3 is a bathroom and a staircase. The staircase is located between the bathroom and BED 3, with an arrow indicating the direction of travel. The plan includes door swings, window locations, and a scale bar at the bottom right.

0m

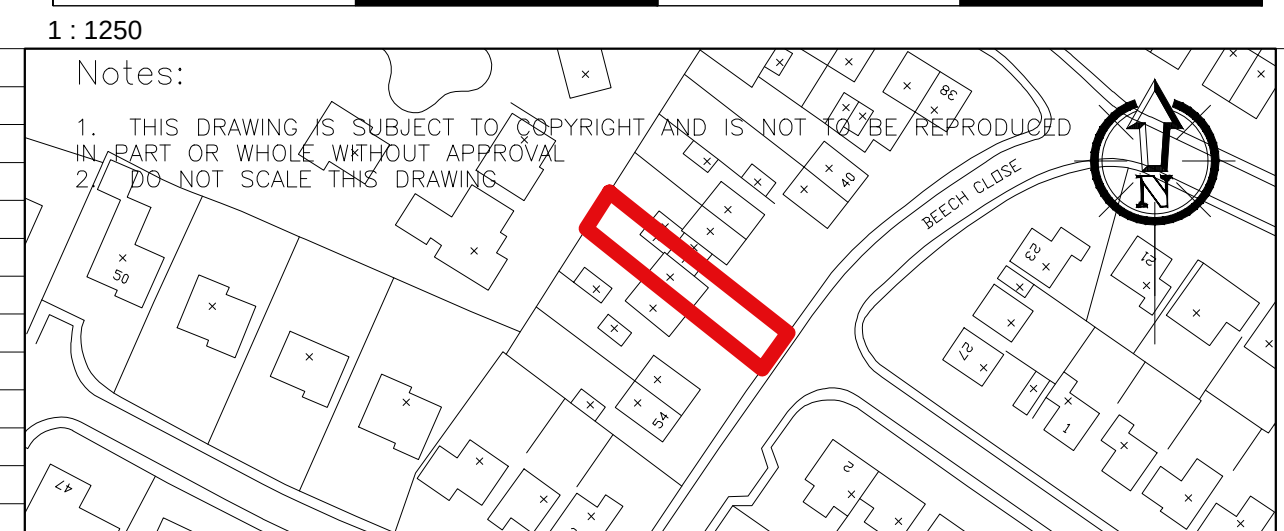

This architectural elevation drawing depicts a building facade with a flat roof. The upper floor is characterized by a large, multi-paned window on the left and a smaller, square window on the right. The lower floor features a row of five narrow, vertical windows on the left and a set of stairs on the right. The drawing is rendered in a minimalist style using black lines on a white background, with horizontal dashed lines indicating floor and roof levels.

REAR ELEVATION (1:50)

FRONT ELEVATION (1:50)

Notes:

1. THIS DRAWING IS SUBJECT TO COPYRIGHT AND IS NOT TO BE REPRODUCED IN PART OR WHOLE WITHOUT APPROVAL
2. DO NOT SCALE THIS DRAWING

PRELIMINARY

PLANNING

FOR CONSTRUCTION

FINAL/AS BUILT

Checked by

M.M.

Project	48 Beech Close, Clayton-le-dale, BB1 9JF	Client	Paula Kammy			
Drg. title	Existing Floor plans, Elevations and Location Plan.	drawn	KP	drawing number		
date		April 16	1564-EX01			
scale		A1@				
		M.M.Architectural Design				
195, Ribbleson Lane, Ribbleson, Preston PR1 5DY 01772 378540 www.mmarchitecturaldesign.co.uk E-mail - info@mmarchitecturaldesign.co.uk mob: 07711395724						