


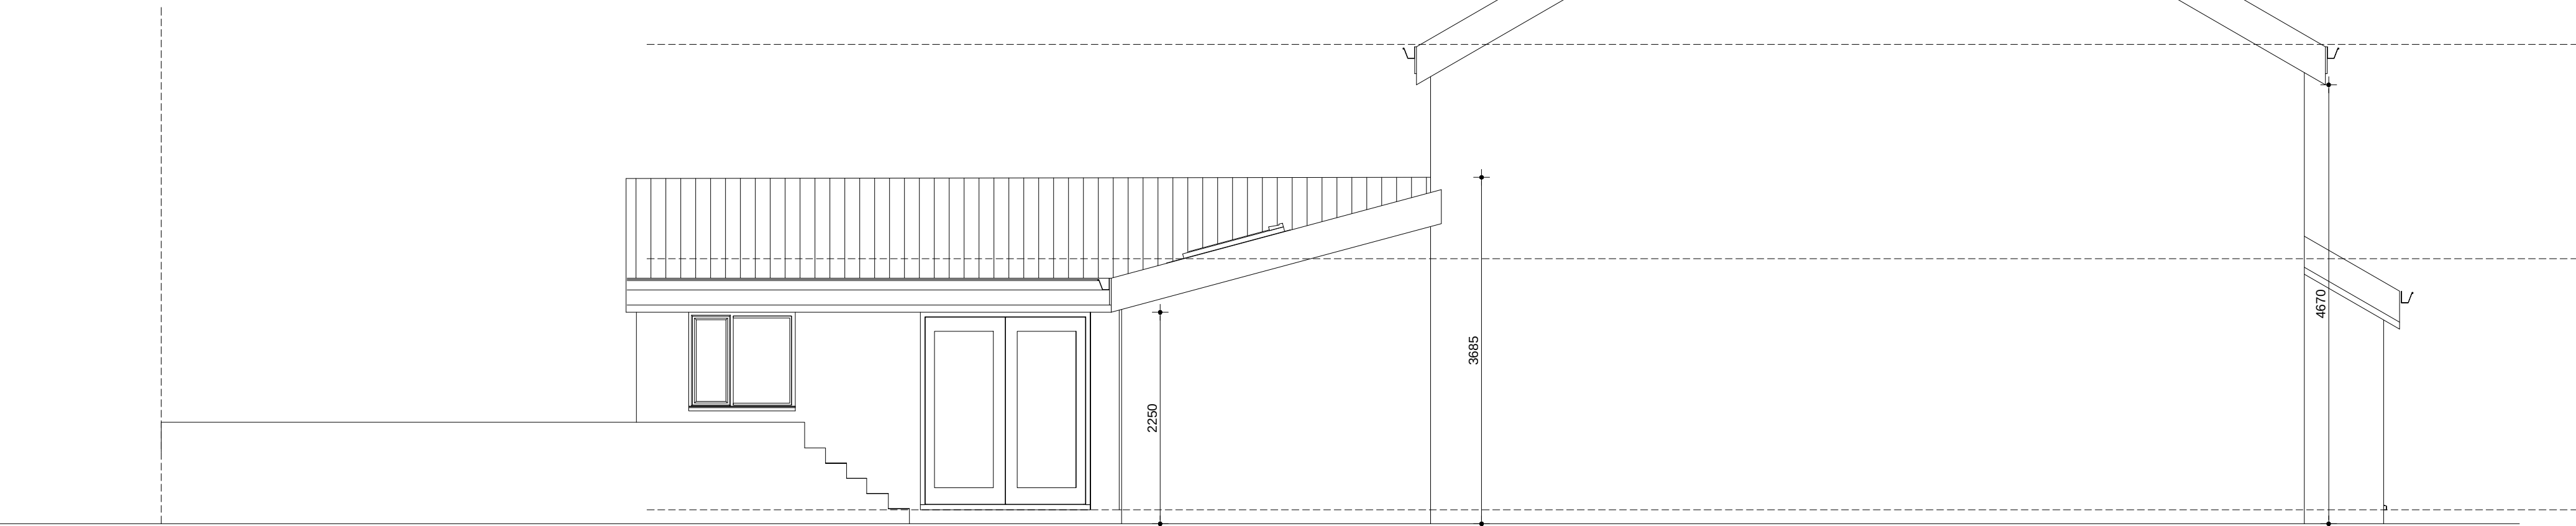

NEIGHBORING BOUNDARY LINE

Parapet wall with internal rvp gutting

2250

2250

Architectural elevation drawing of a building facade. The drawing includes the following elements and dimensions:

- Overall Height:** 4670
- Window Dimensions (from left to right):**
 - Group of four windows: 3175
 - Single window: 3135
 - Single window: 2675
- Annotations:**
 - Parapet wall with internal rwp gutting
 - NEIGHBORING BOUNDARY LINE

REAR ELEVATION (1:50)

FRONT ELEVATION (1:50)

2675

3675

Architectural floor plan of a proposed ground floor (1:50 scale). The plan shows a rectangular building with a total width of 2230 and a total depth of 3395. The layout includes a RAISED YARD at the top, a PATIO, a SUN ROOM, a LOUNGE, a DINING area, a KITCHEN, a WET ROOM, a STORE ROOM, a HALL, a CLAY WORKSHOP, a UTILITY room, and a BIKE STORE & GENERAL STORE. Dimensions for various rooms and sections are provided, such as 2802, 1248, 675, 2925, 5185, 1300, 3610, 607, 440, 2117, 3035, 1000, and 2230. The plan also shows a section labeled 'RAISED YARD' and a section labeled 'CLAY WORKSHOP'.

Architectural floor plan of the proposed first floor (1:50 scale). The plan shows three bedrooms (BED 1, BED 2, BED 3), a bathroom, and a central staircase. Dimensions are provided for various elements: BED 2 is 2891 wide; the bathroom is 1875 wide and 2495 high; BED 1 and BED 3 are 750 wide. A new frosted window is proposed for the bathroom, and new sliding doors are shown for the staircase. A note indicates the staircase is to be replaced with a new one.

NEW FROSTED WINDOW FOR BATHROOM

1875

2495

BATHROOM

750

NEW SLIDING DOORS

750

2891

BED 2

750

BED 1

750

BED 3

REPLACE STAIRCASE WITH NEW ONE

PROPOSED FIRST FLOOR PLAN (1:50)

[illegible]

PRELIMINARY
PLANNING
FOR CONSTRUCTION
FINAL/AS BUILT

Checked by

M.M.

Project	48 Beech Close, Clayton-le-dale, BB1 9JF		Client	Paula Kammy	
Drg. title	Proposed Floor plans and Elevations.		drawn	KP	drawing number 1564-SK01
			date	April 16	
			scale	A1@	
 M.M.Architectural Design 195, Ribbleson Lane, Ribbleson, Preston PR1 5DY 01772 378540 www.mmarchitecturaldesign.co.uk E-mail - info@mmarchitecturaldesign.co.uk mob: 07711395724 					