



EXISTING GROUND FLOOR PLAN



EXISTING FIRST FLOOR PLAN

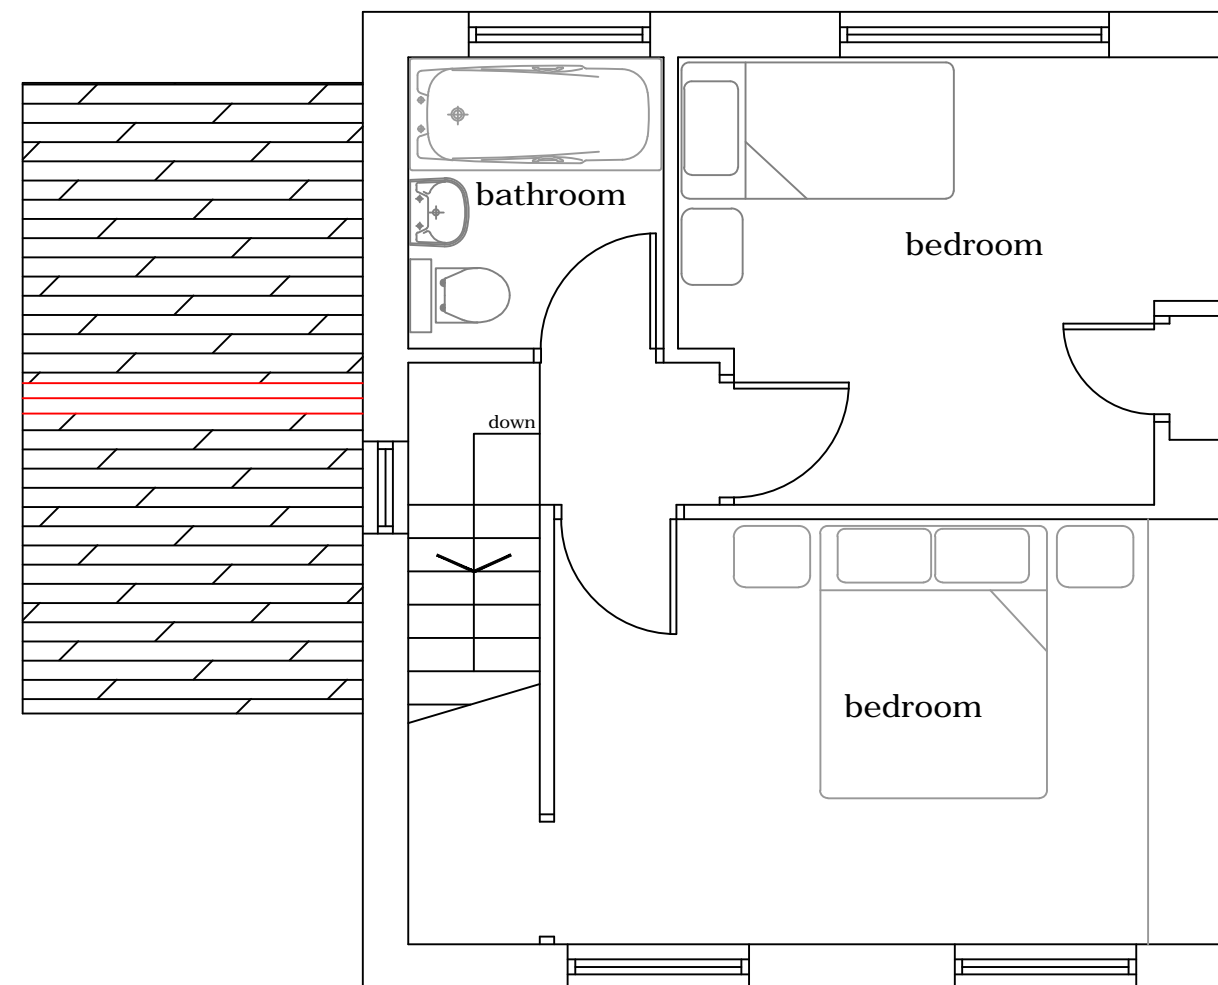

NCW Design Associates Ltd  
 44 Applecross Drive, Burnley,  
 Lancashire. BB10 4JP  
 (01282) 411328 or 07891 135784

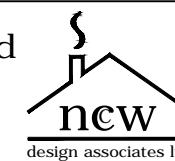

Project  
**Proposed extension to 83 St Mary's  
 Gardens, Mellor, BB2 7JP**

Description Existing plans,	Date March 2016
--------------------------------	--------------------

Client Mr. G. Hayes	Scale 1:50 @ A3
------------------------	--------------------

Drawing Number 348/01	Drawn CW
--------------------------	-------------