


EAST ELEVATION

Existing Silos

Existing Silos

Open

Cladding:
Timber Boards

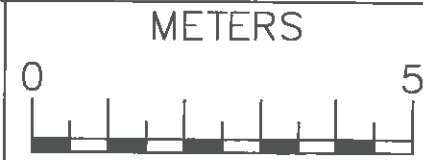

SCALE 1:100

Sheet Size A3

WEST ELEVATION

10.95m

9m

Cladding:
Box Profile Tin Sheets
Green

Walls:
Concrete Panels

Existing Silos

Existing Silos

320160458P

14m

14m




Dwg No.: King P-FR313
Title: Agricultural Building Gable Elevations 13.72 x 14.00 x 9.00m
Scale: 1:100
Date: 19th May 2016
Drawn by: F.Robinson
Page Number: 1 of 4

NORTH ELEVATION

Roof Lights:
Clear Perspex Sheets

Roof:
FRC Sheets
Grey

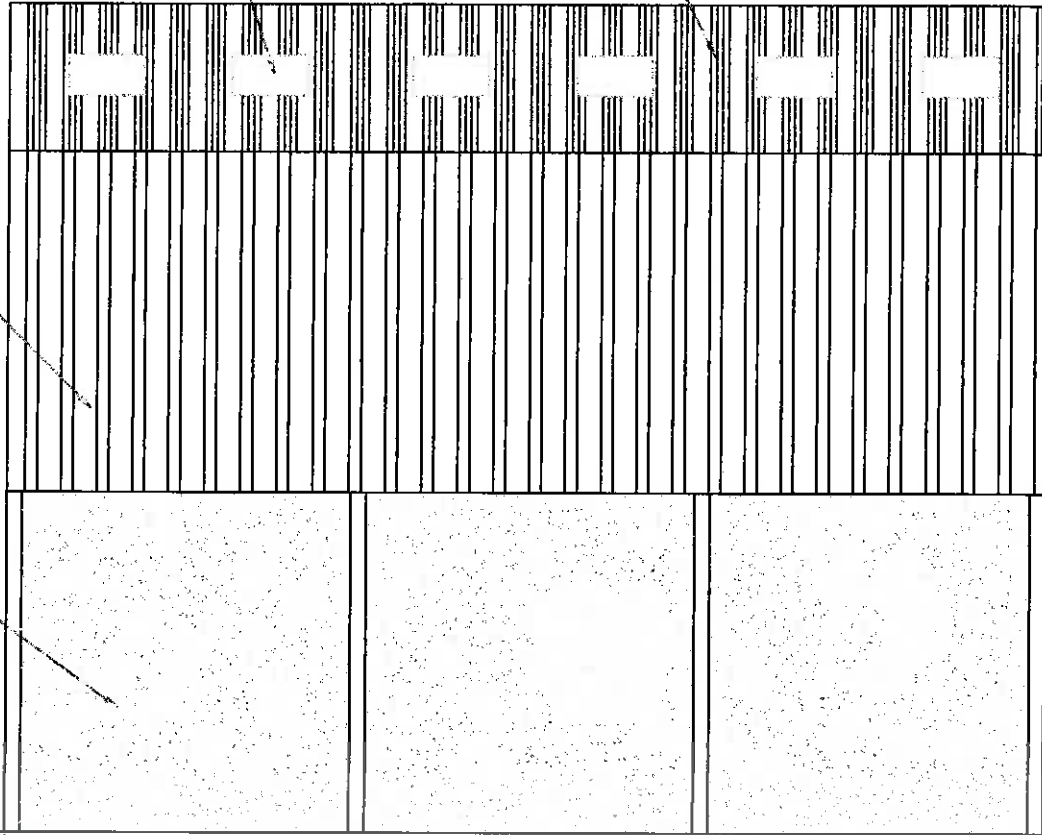


Cladding:
Box Profile Tin Sheets
Green

Walls:
Concrete Panels

13.72m

FLOOR PLAN

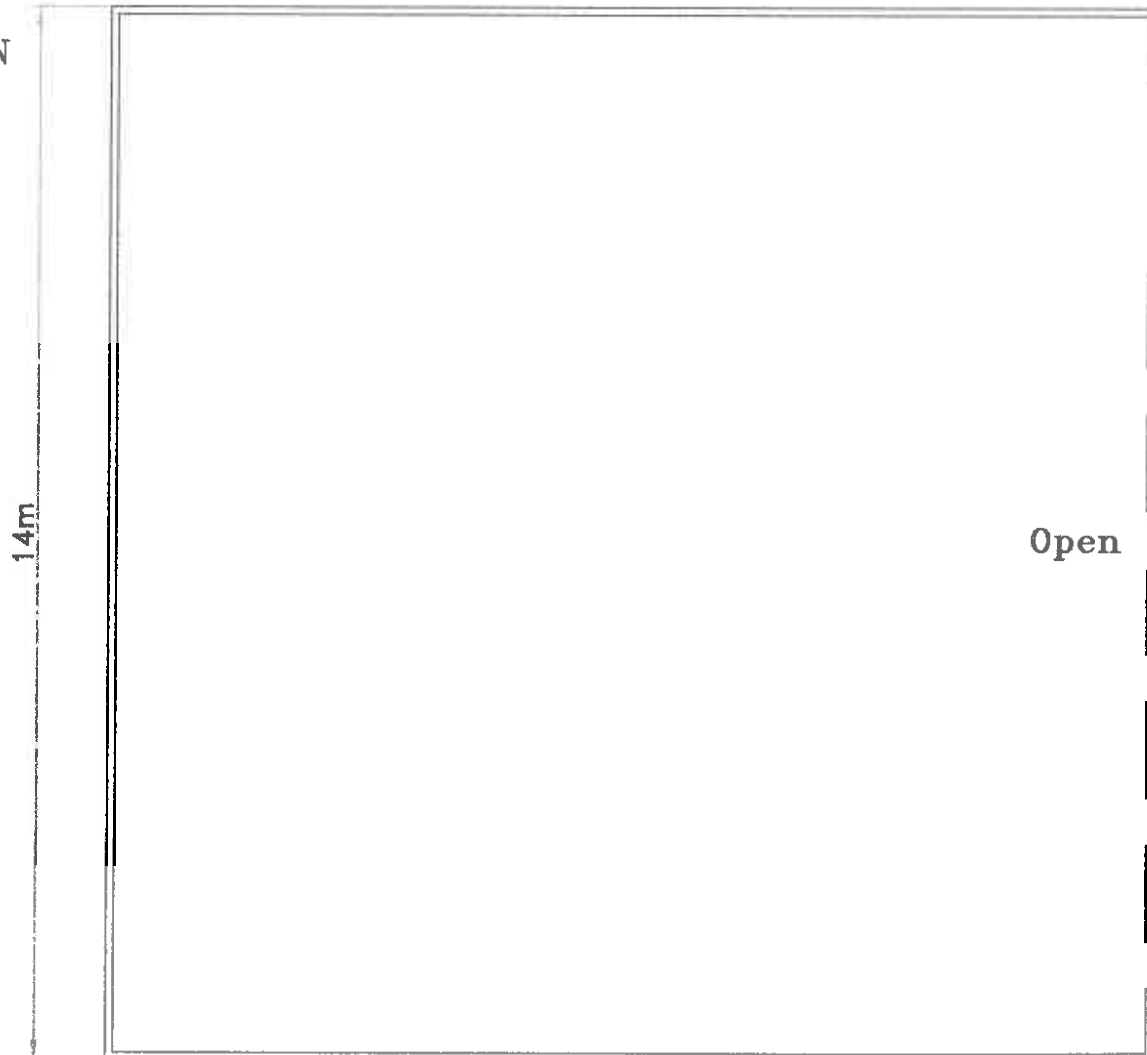


14m

Open



Existing Silo

METERS

 

SCALE 1:100

Sheet Size A3

320160458P

wbw Windle
Beech
Winthrop
CHARTERED SURVEYORS

Dwg No.: GraH-FR253

Title: Agricultural Building
Side Elevations/ Floor Plan
13.72 x 14.00 x 9.00m

Scale: 1:100

Date: 19th May 2015

Drawn by: F.Robinson

Page Number: 2 of 2