



# SITE PLAN



This drawing is a property of the fa. PlanET Biogastechnik GmbH, as well as his legal successor. All original rights lie at this enterprise. This drawing is allowed neither multiplied nor third persons accessibly done or unauthorised are used. Offences if criminal results move after themselves.

PROPOSED BUILDING

PROPOSED DRYING UNIT

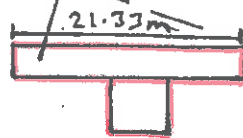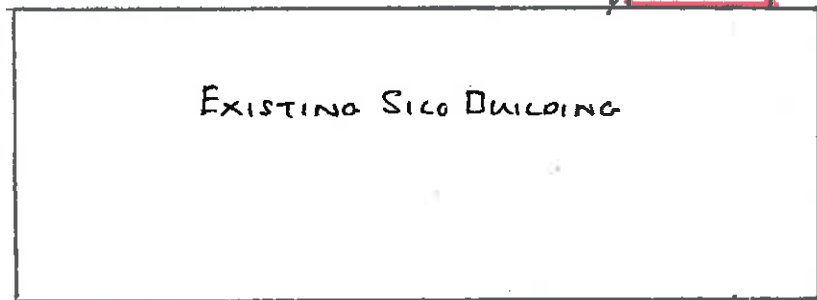


EXISTING SILO BUILDING

- 1: Digester 25/6m
- 2: PlanET MultiRotor Vario 55 m<sup>3</sup>
- 3: PlanET Separator
- 4: PlanET Gorator
- 5: Technical Container with controls
- 6: CHP-Container
- 7: Gas Flare

- Existing Building
- Existing Slurry Lagoon
- Project Related New Infrastructure
- Concrete Surface
- Hardcore Surface
- Existing Driveway

320160458P

## Section A-A

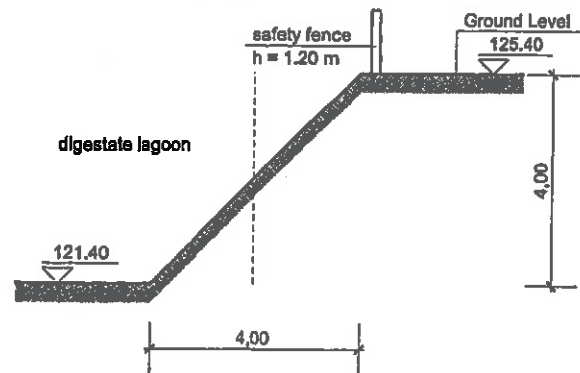

digester lagoon

Willcross Farm

digester lagoon  
4m deep  
vol. 6850 m<sup>3</sup>

Index	Modification	Date

Project: Design and Construction of a Biogas Plant

Client: Willcross Farm, Gisburn, Clitheroe Lancashire BB7 4HP

Design: PlanET Biogastechnik GmbH  
Up de Hacks 25  
46891 Vreden  
Telefon +49-2584/3950-0  
Telefax +49-2584/3950-60  
info@planet-biogas.com  
www.planet-biogas.com

Name: Block Plan Layout Scale: 1:500

Date: 03.05.13 Drawn by: G. Logermann Proj.-Nr. Plan Nr.: BPL 01