




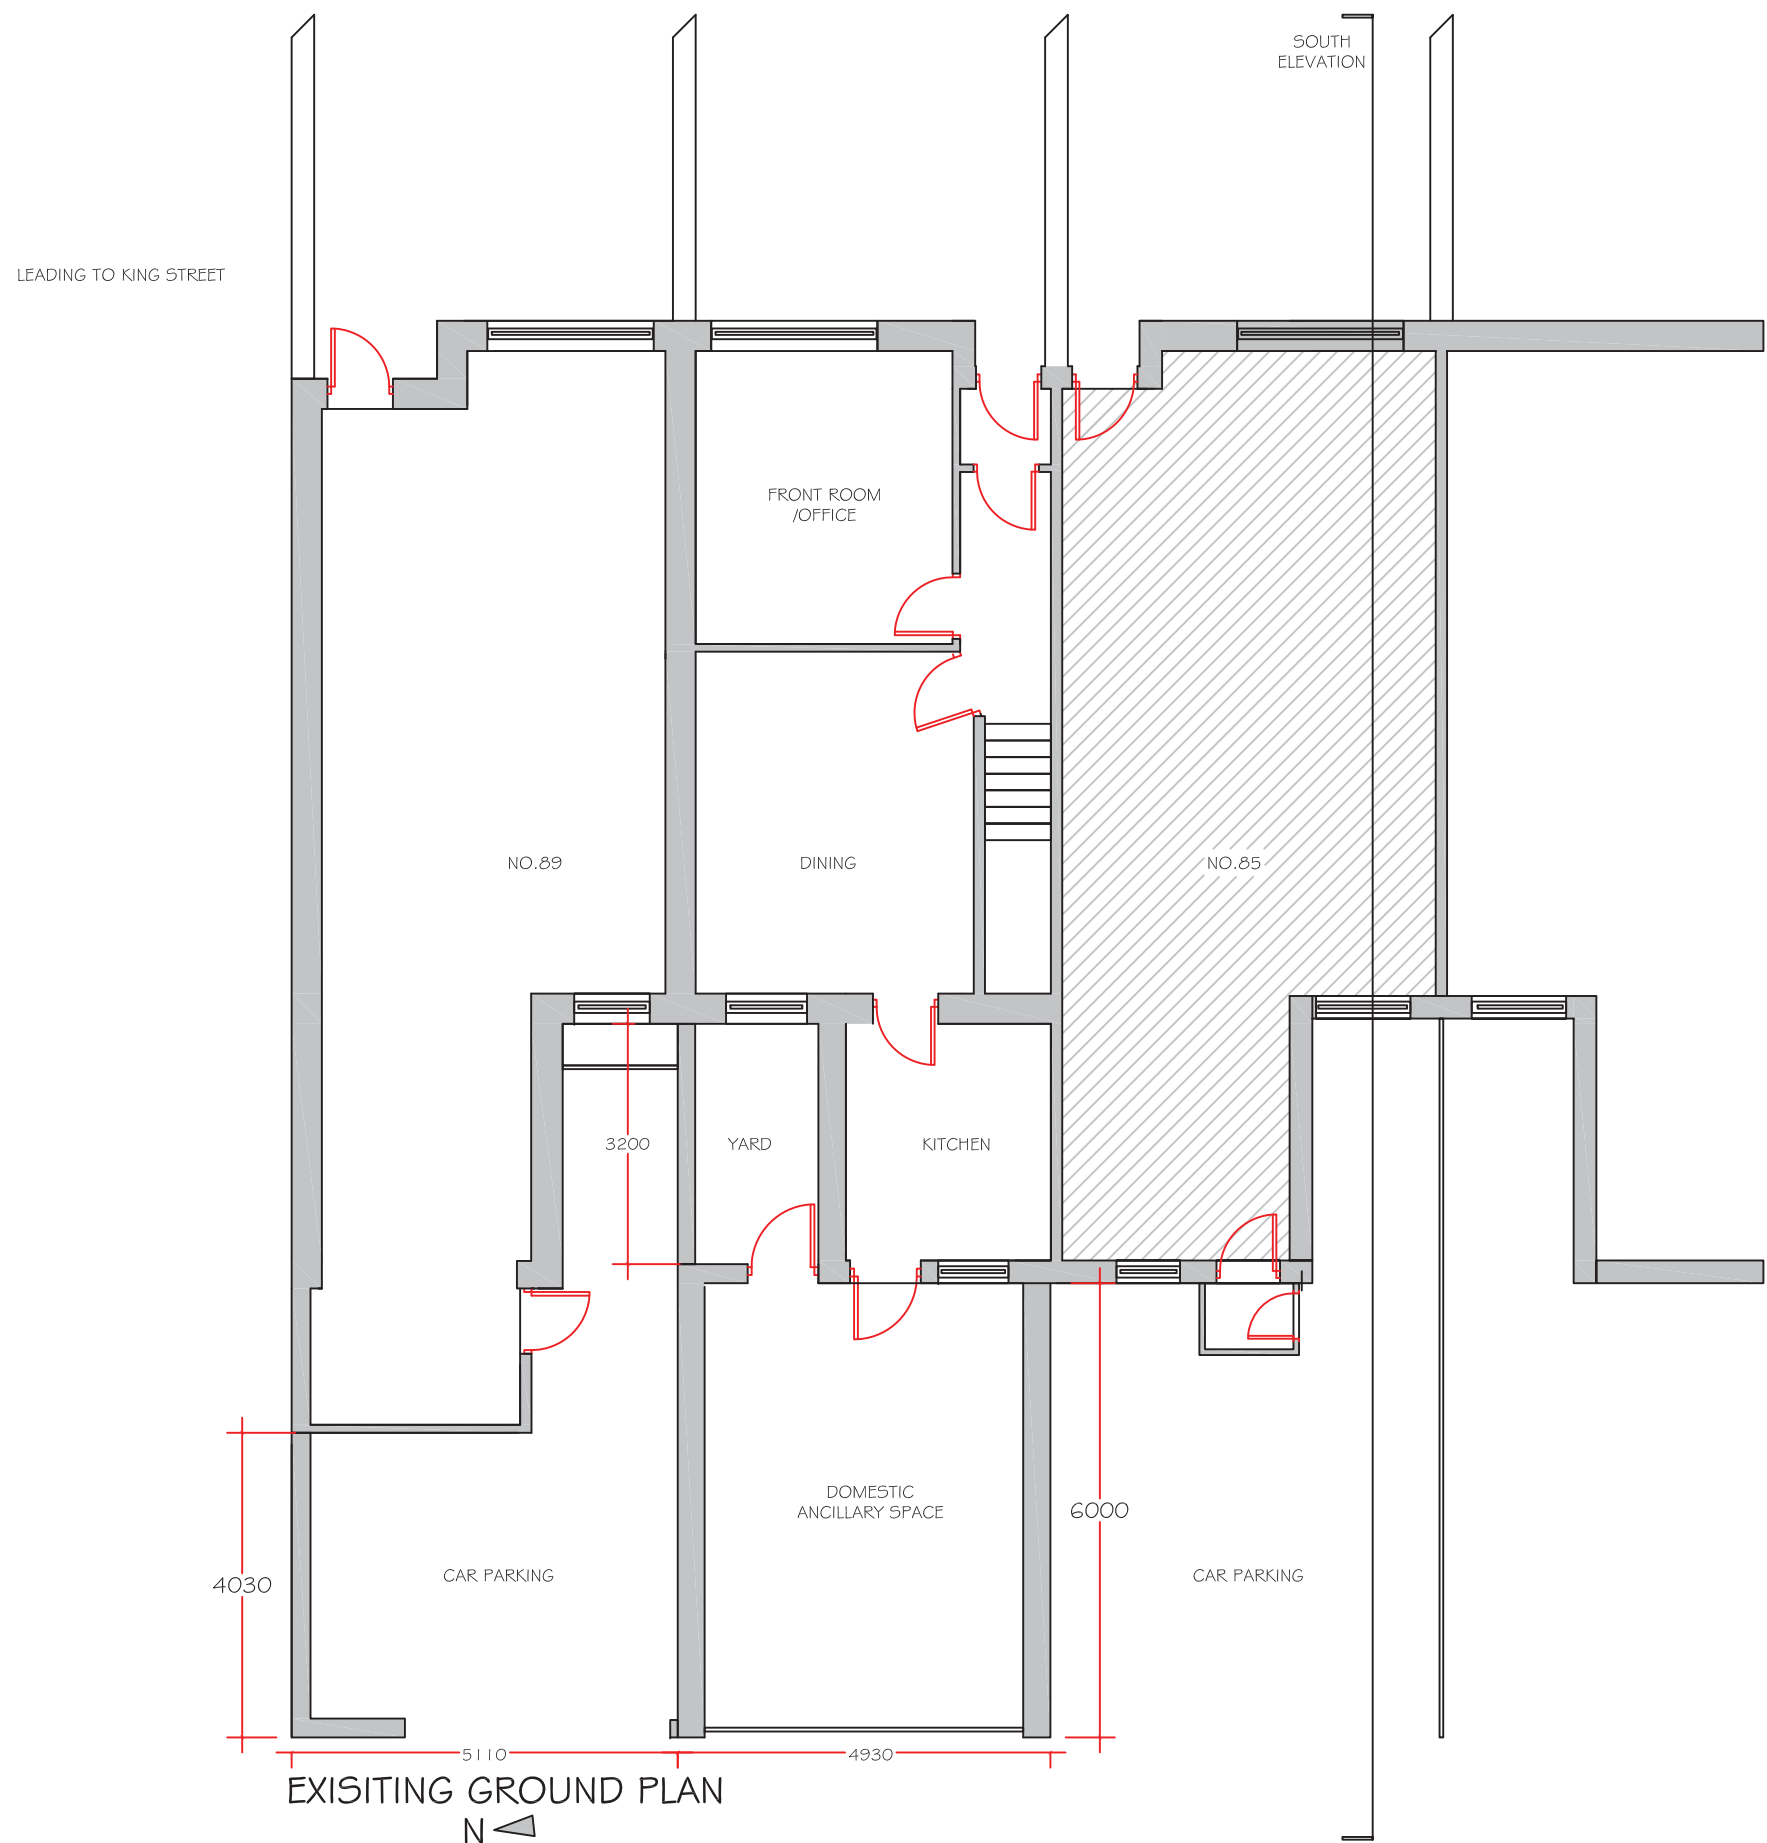

EXISTING WEST ELEVATION

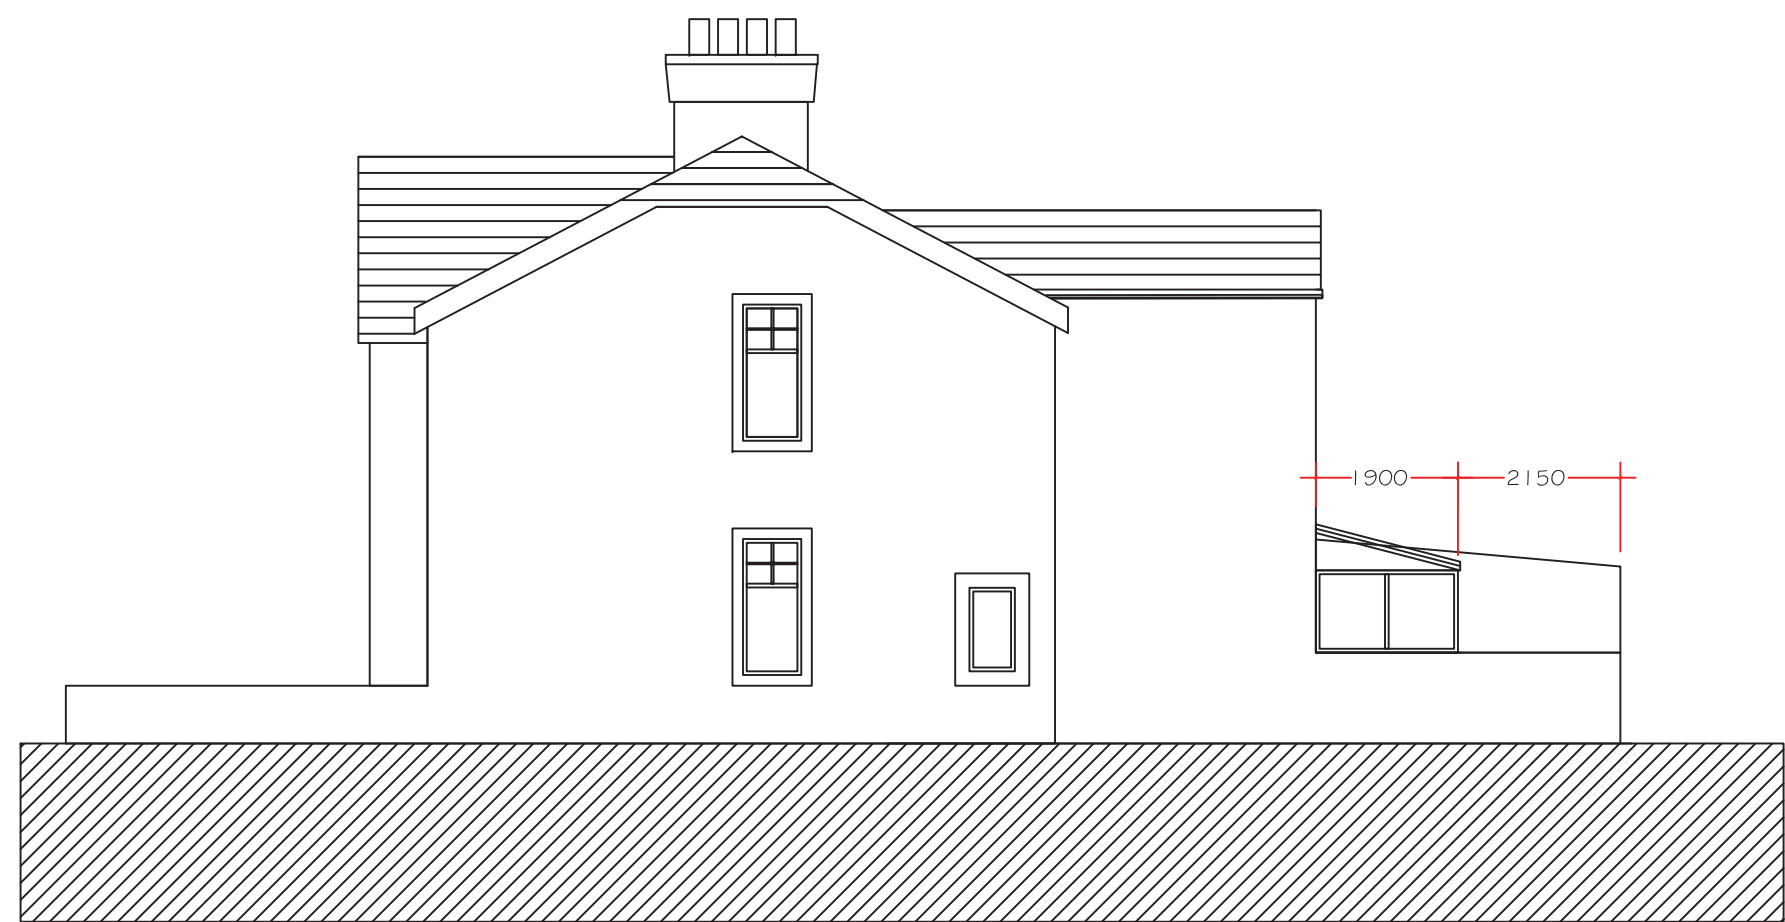

NORTH ELEVATION

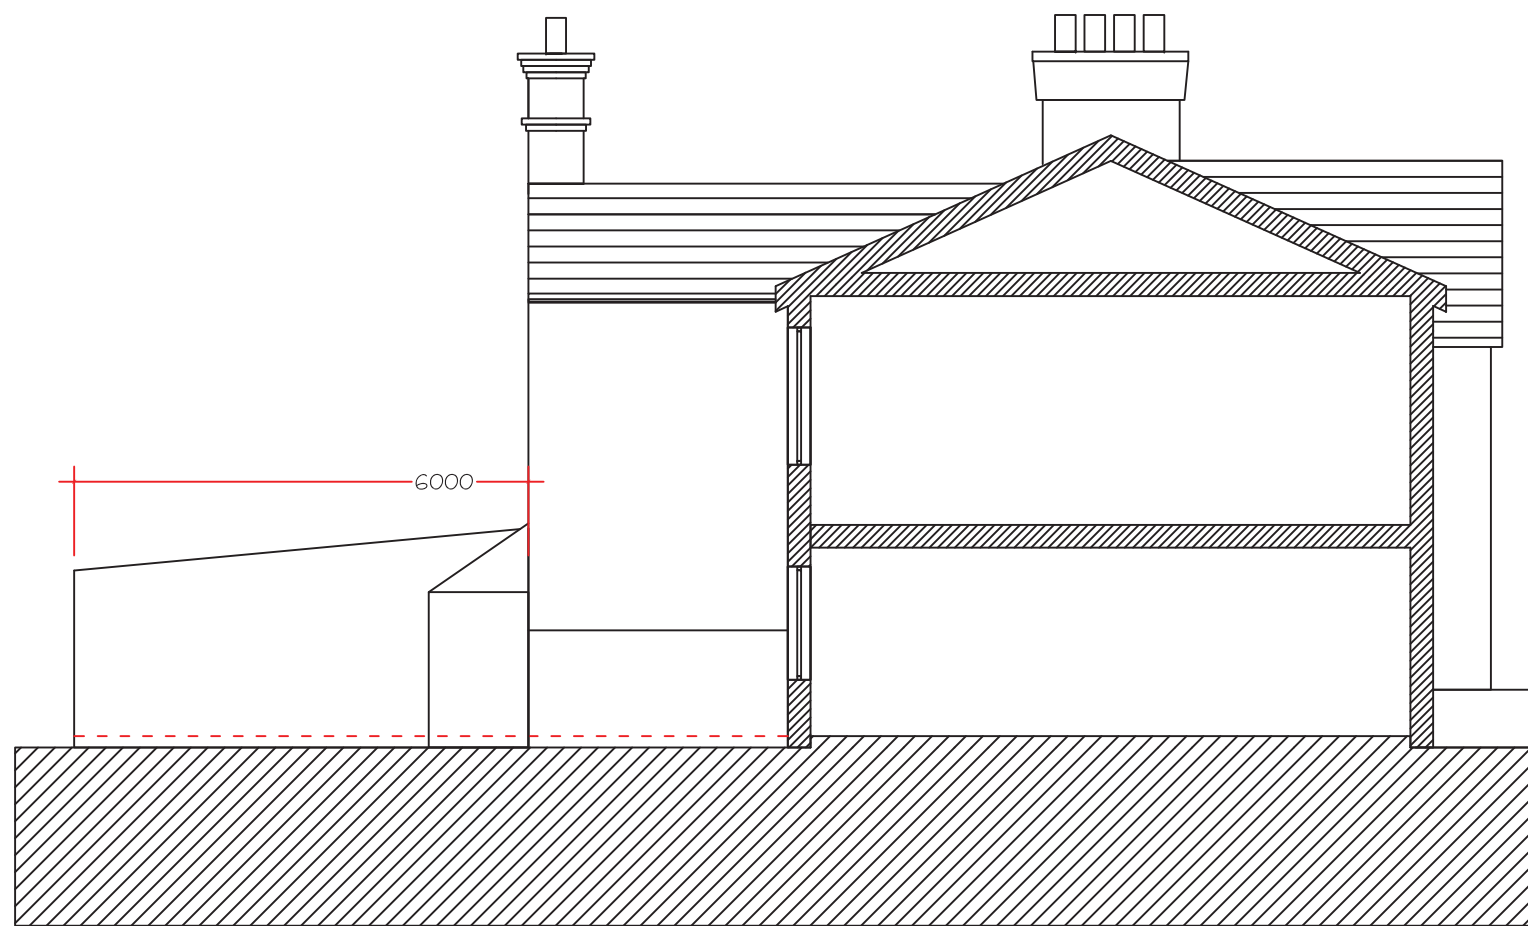

SOUTH ELEVATION

Notes:

PHD PETER HITCHEN
DESIGN Ltd
RIBA CHARTERED ARCHITECT

Rev	Date	Revision
-----	------	----------

project:
PROPOSED SINGLE STOREY EXTENSION TO
NO 89 & 87 KING STREET
WHALLEY

client:
SIMON BATE & MR & MRS HARGREAVES

drawing title:
EXISTING PLANS AND ELEVATIONS

scale:
1:100 @A2

drawn: DW	checked: PH
--------------	----------------

date:
10/05/16

project no. PHD/K5	drg. no. 100	rev.
-----------------------	-----------------	------