



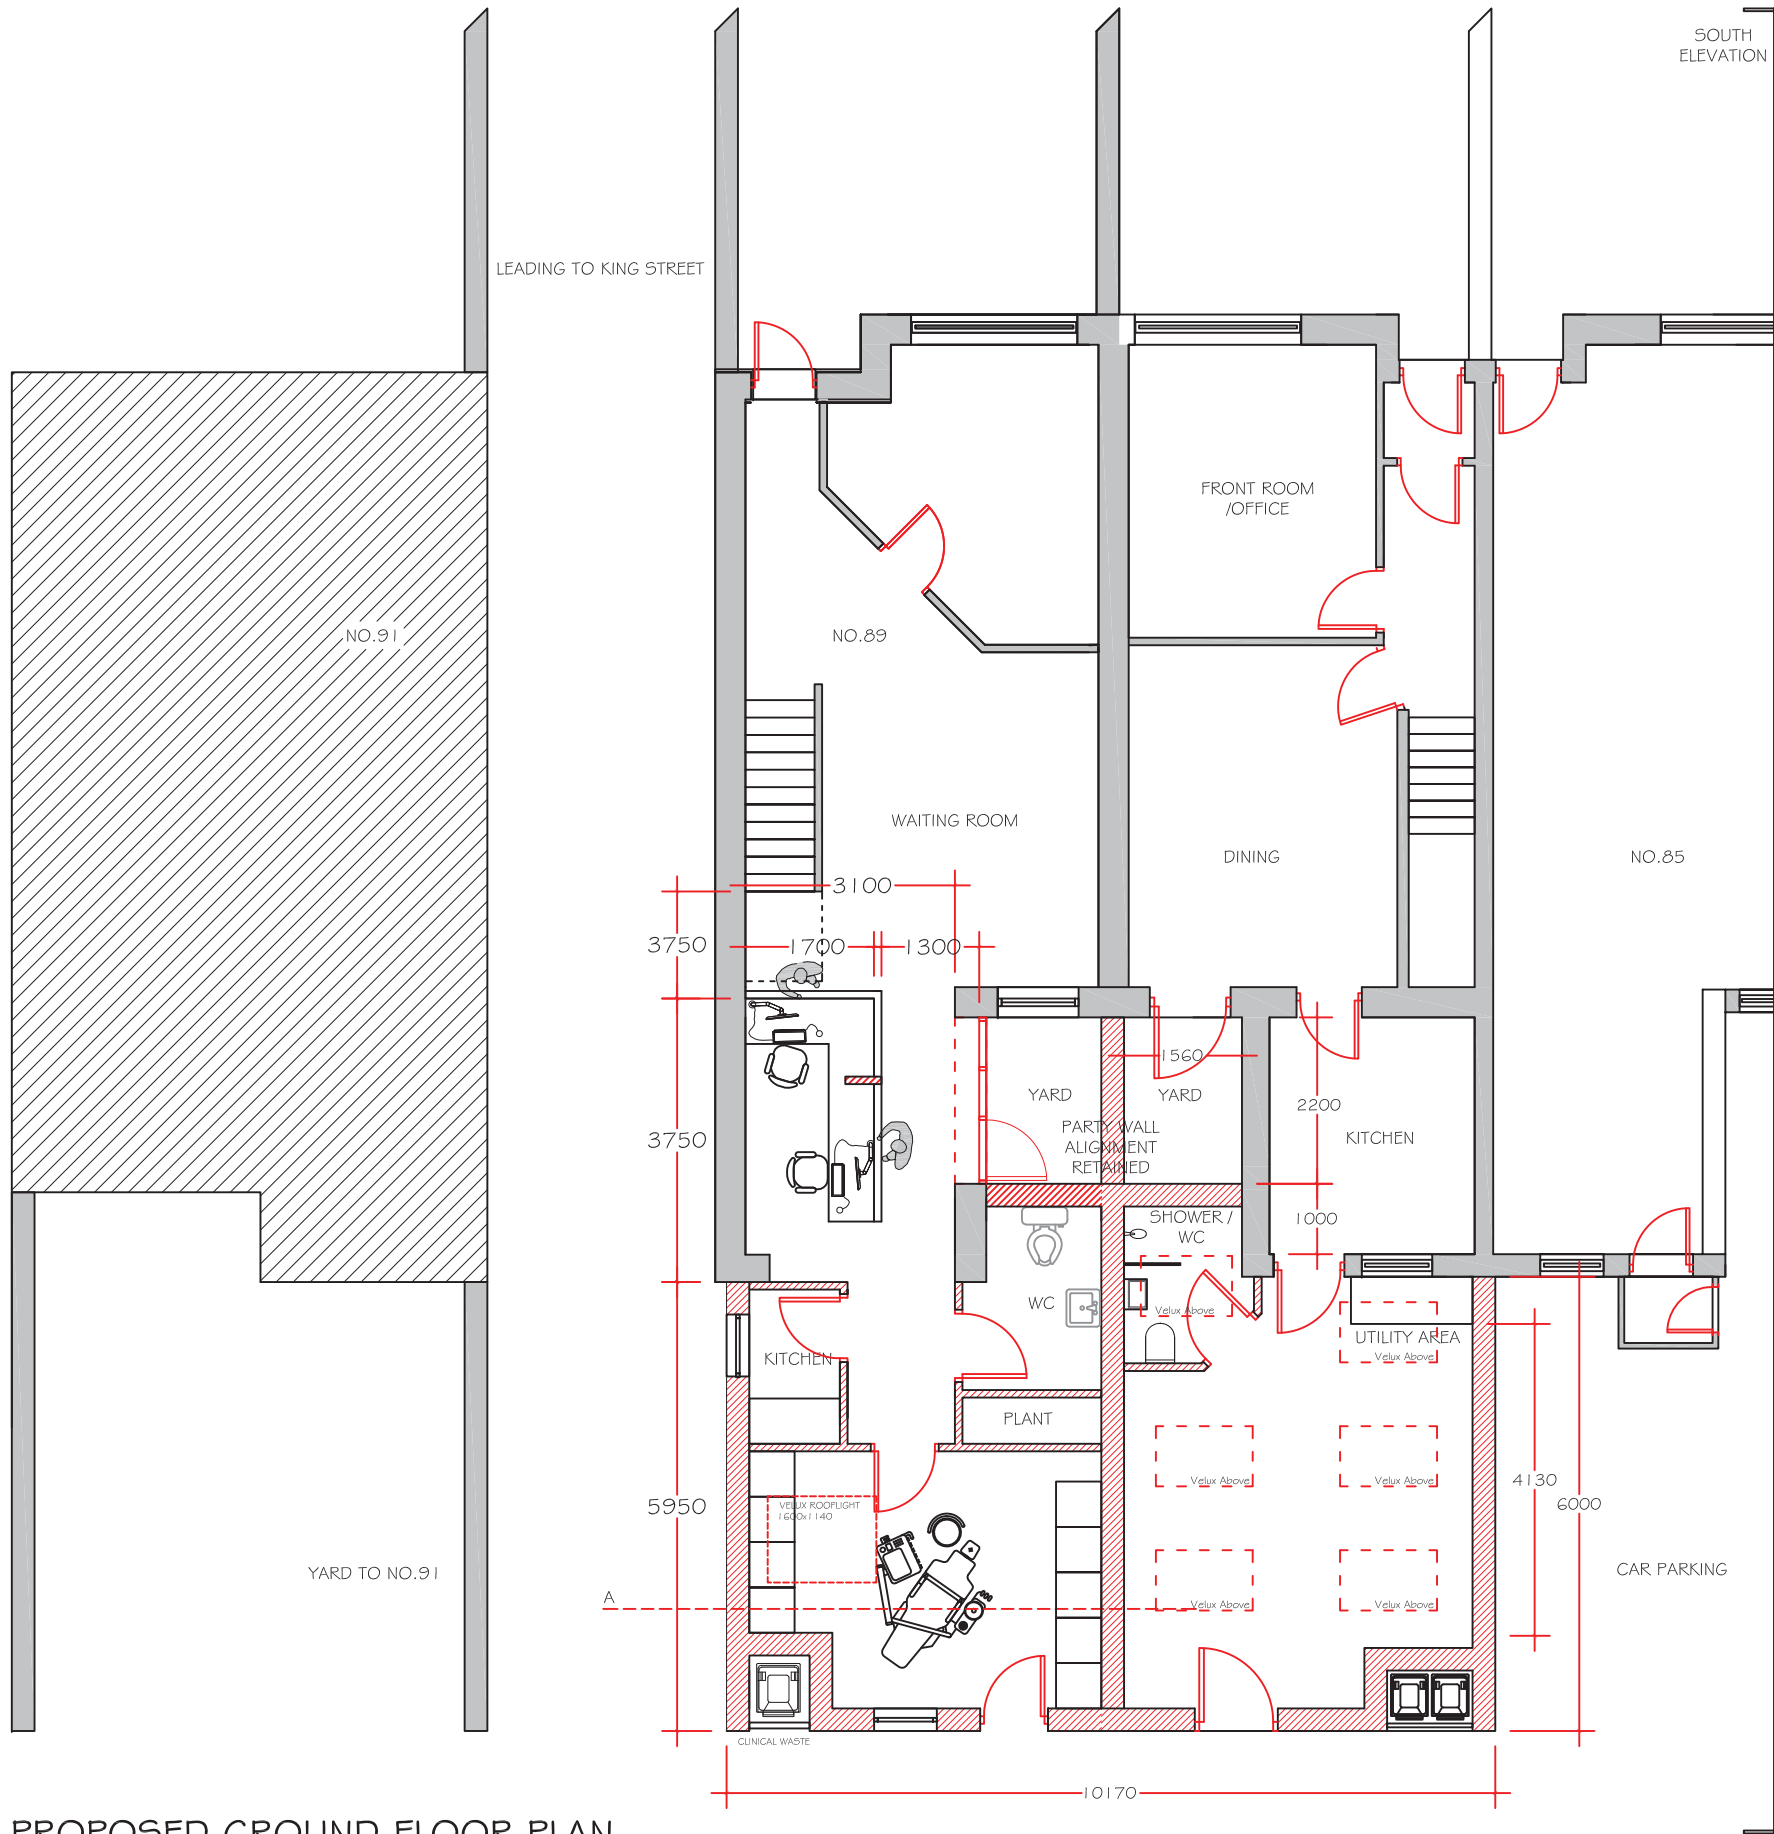


PROPOSED GROUND FLOOR PLAN



PROPOSED NORTH ELEVATION

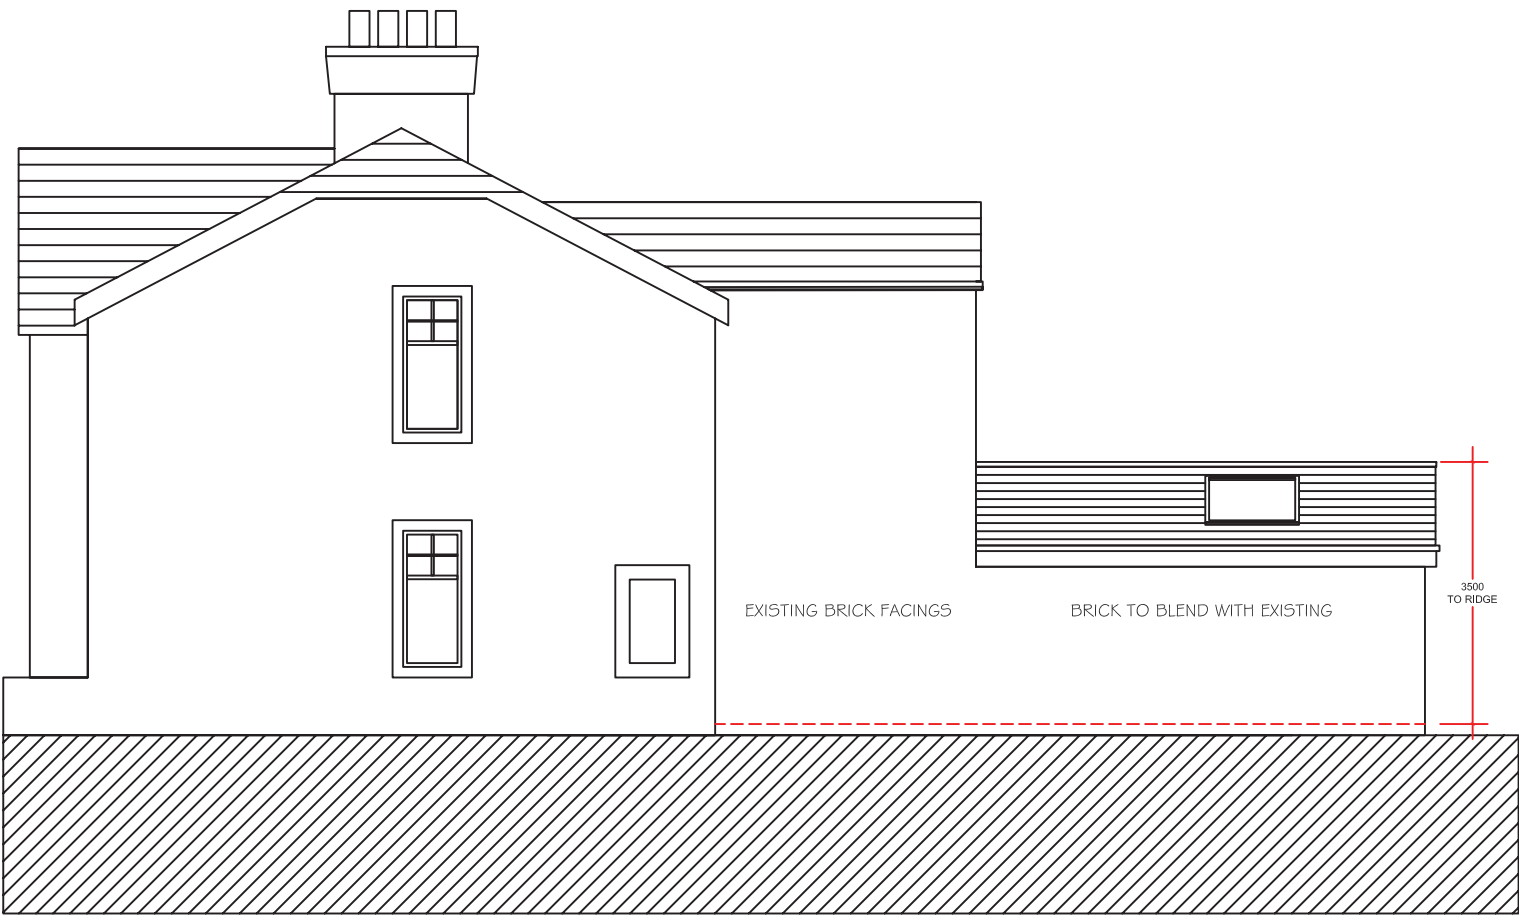

PROPOSED WEST ELEVATION

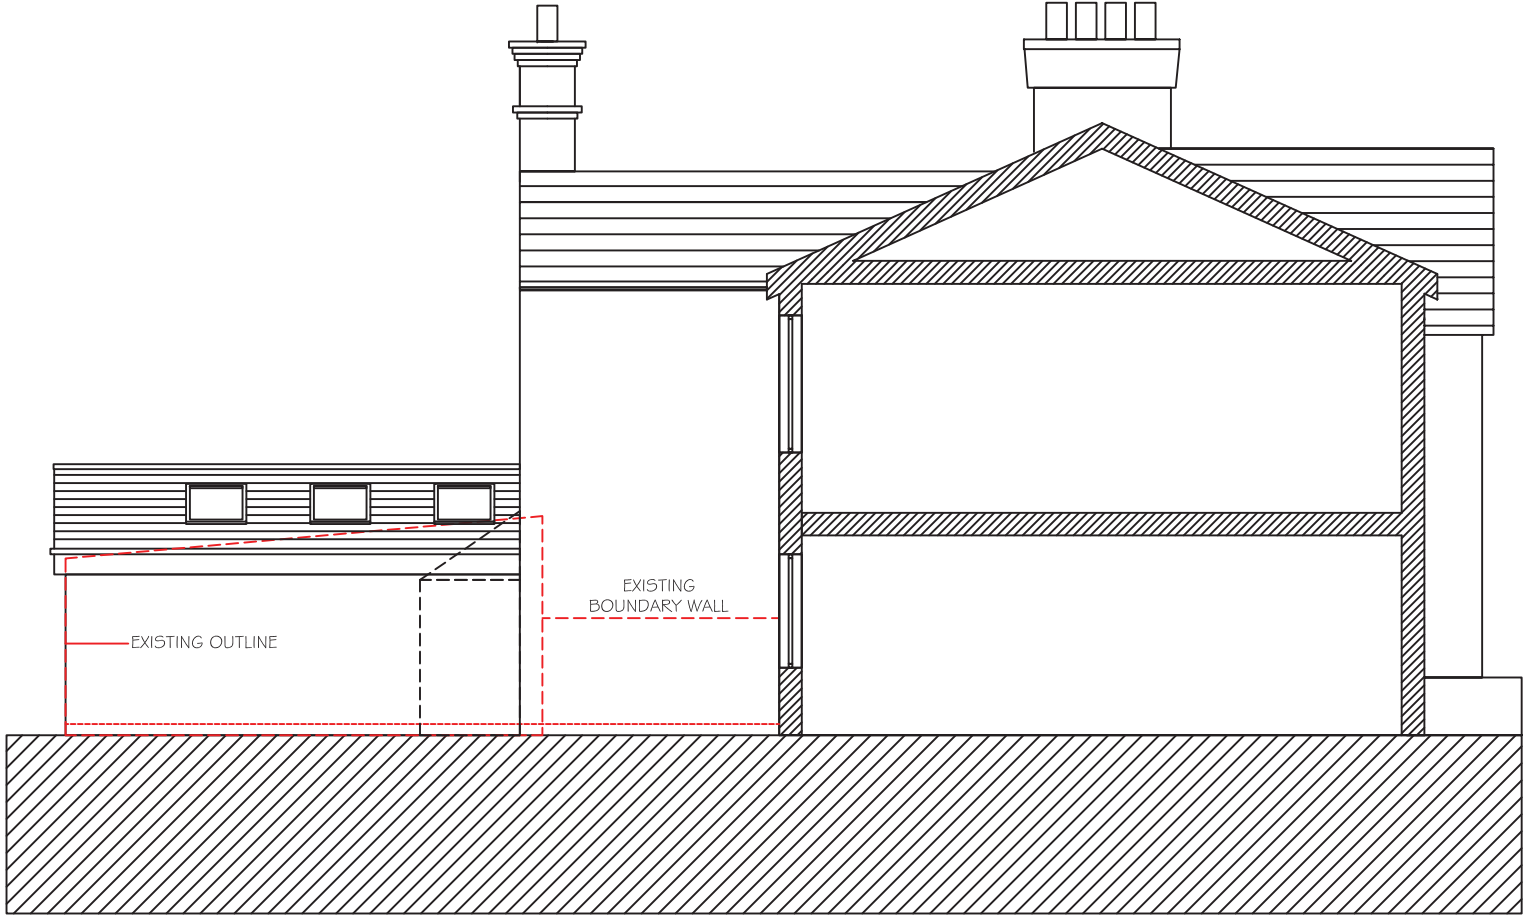

PROPOSED SOUTH ELEVATION

Notes:

The proposed single storey extension to 89 and 87 King street is to be faced in brick to match and blend with the existing with uPVC windows, rainwater goods and natural slates to the roof.

The construction respects both the neighboring properties, maintaining the existing yard areas and ground floor windows.



| Rev | Date | Revision |
|-----|------|----------|
|-----|------|----------|

project:  
PROPOSED SINGLE STOREY EXTENSION TO  
NO 89 & 87 KING STREET  
WHALLEY

client:  
SIMON BATE & MR & MRS HARGREAVES

drawing title:  
PROPOSED PLANS AND ELEVATIONS

scale:  
1:100 @A2

| drawn: | checked: |
|--------|----------|
| DW     | PH       |

date:  
11 / 05 / 16

| project no. | drg. no. | rev. |
|-------------|----------|------|
| PHD/K5      | 100      |      |