
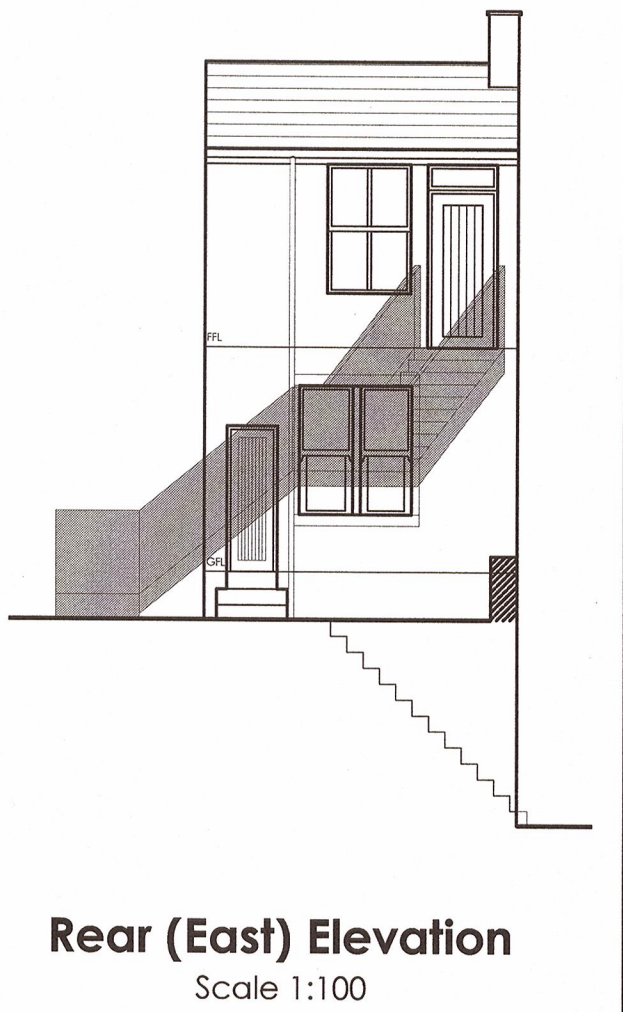
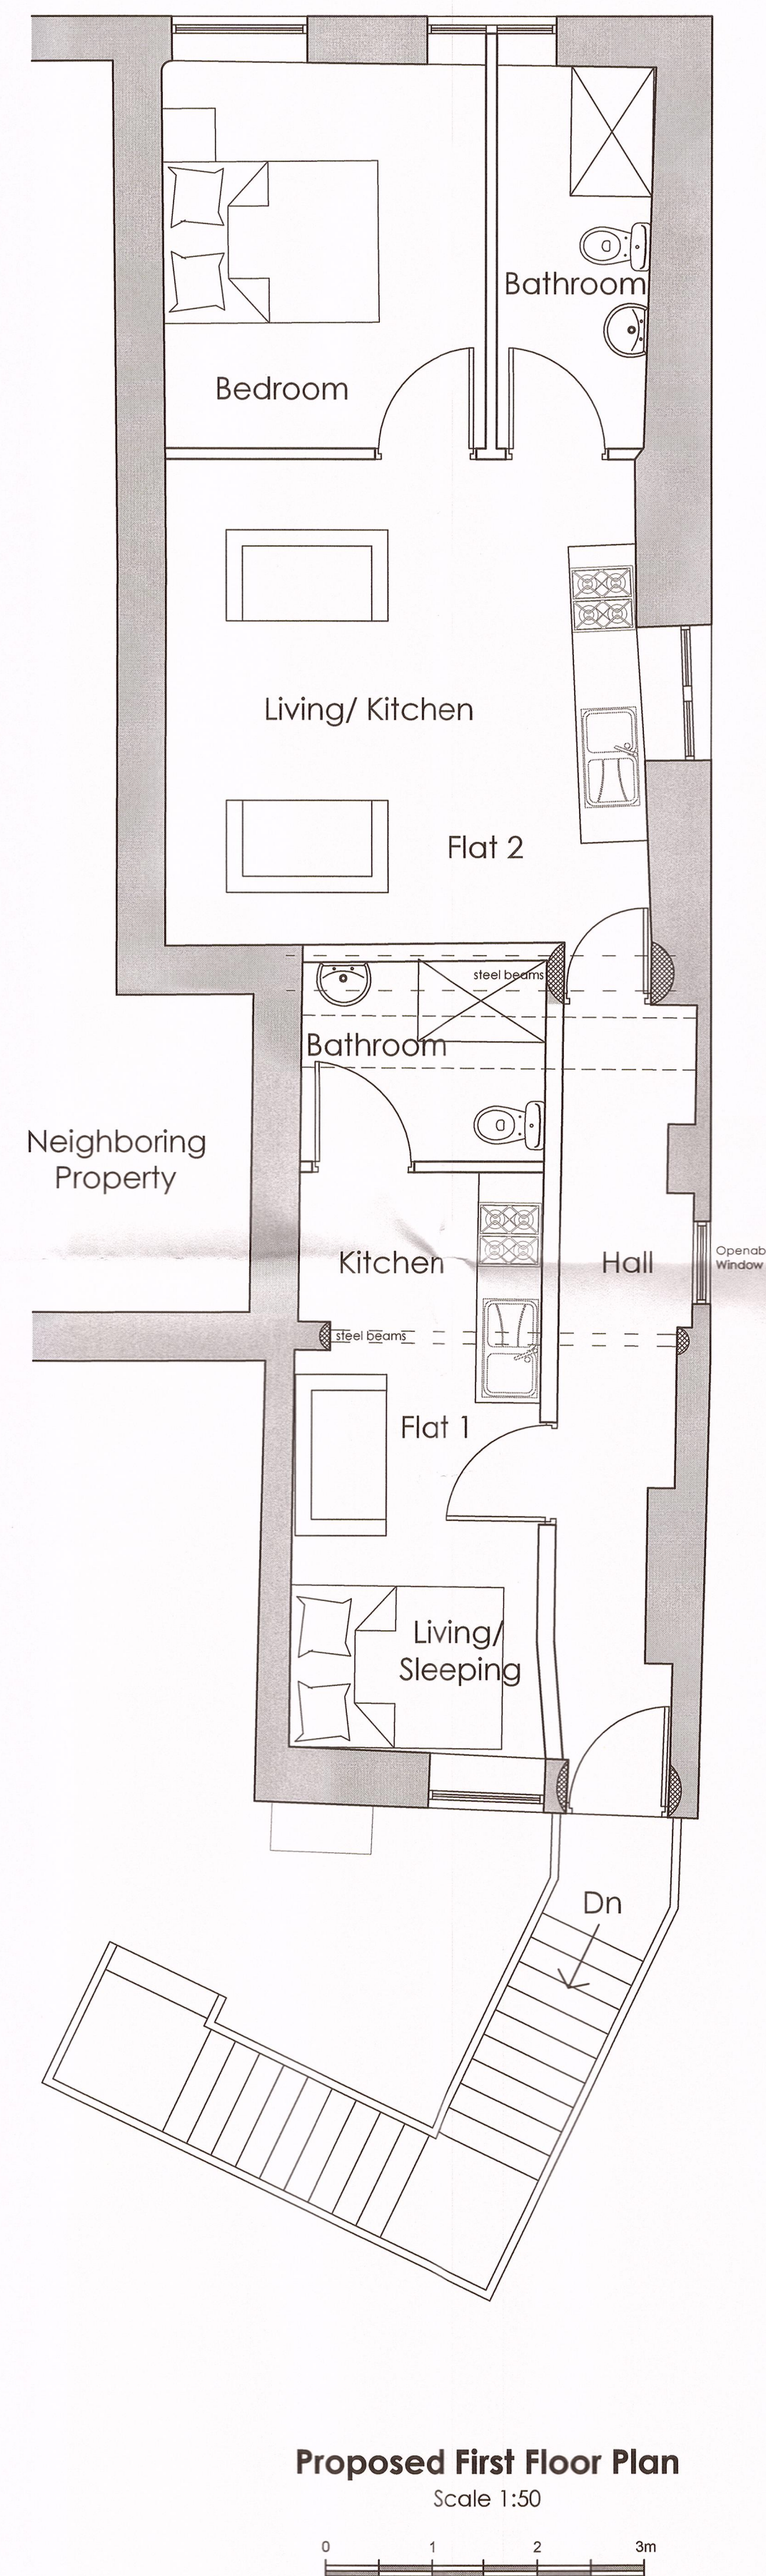


This drawing is to be read in conjunction with all relevant Architect, consultant and specialist drawings and specifications. The Architect is to be notified of any discrepancies before proceeding. Do not scale from this drawing. All dimensions and levels are to be checked on site. This drawing is subject to copyright. All work carried out before Planning and Building Permission has been granted is at the contractor's risk.

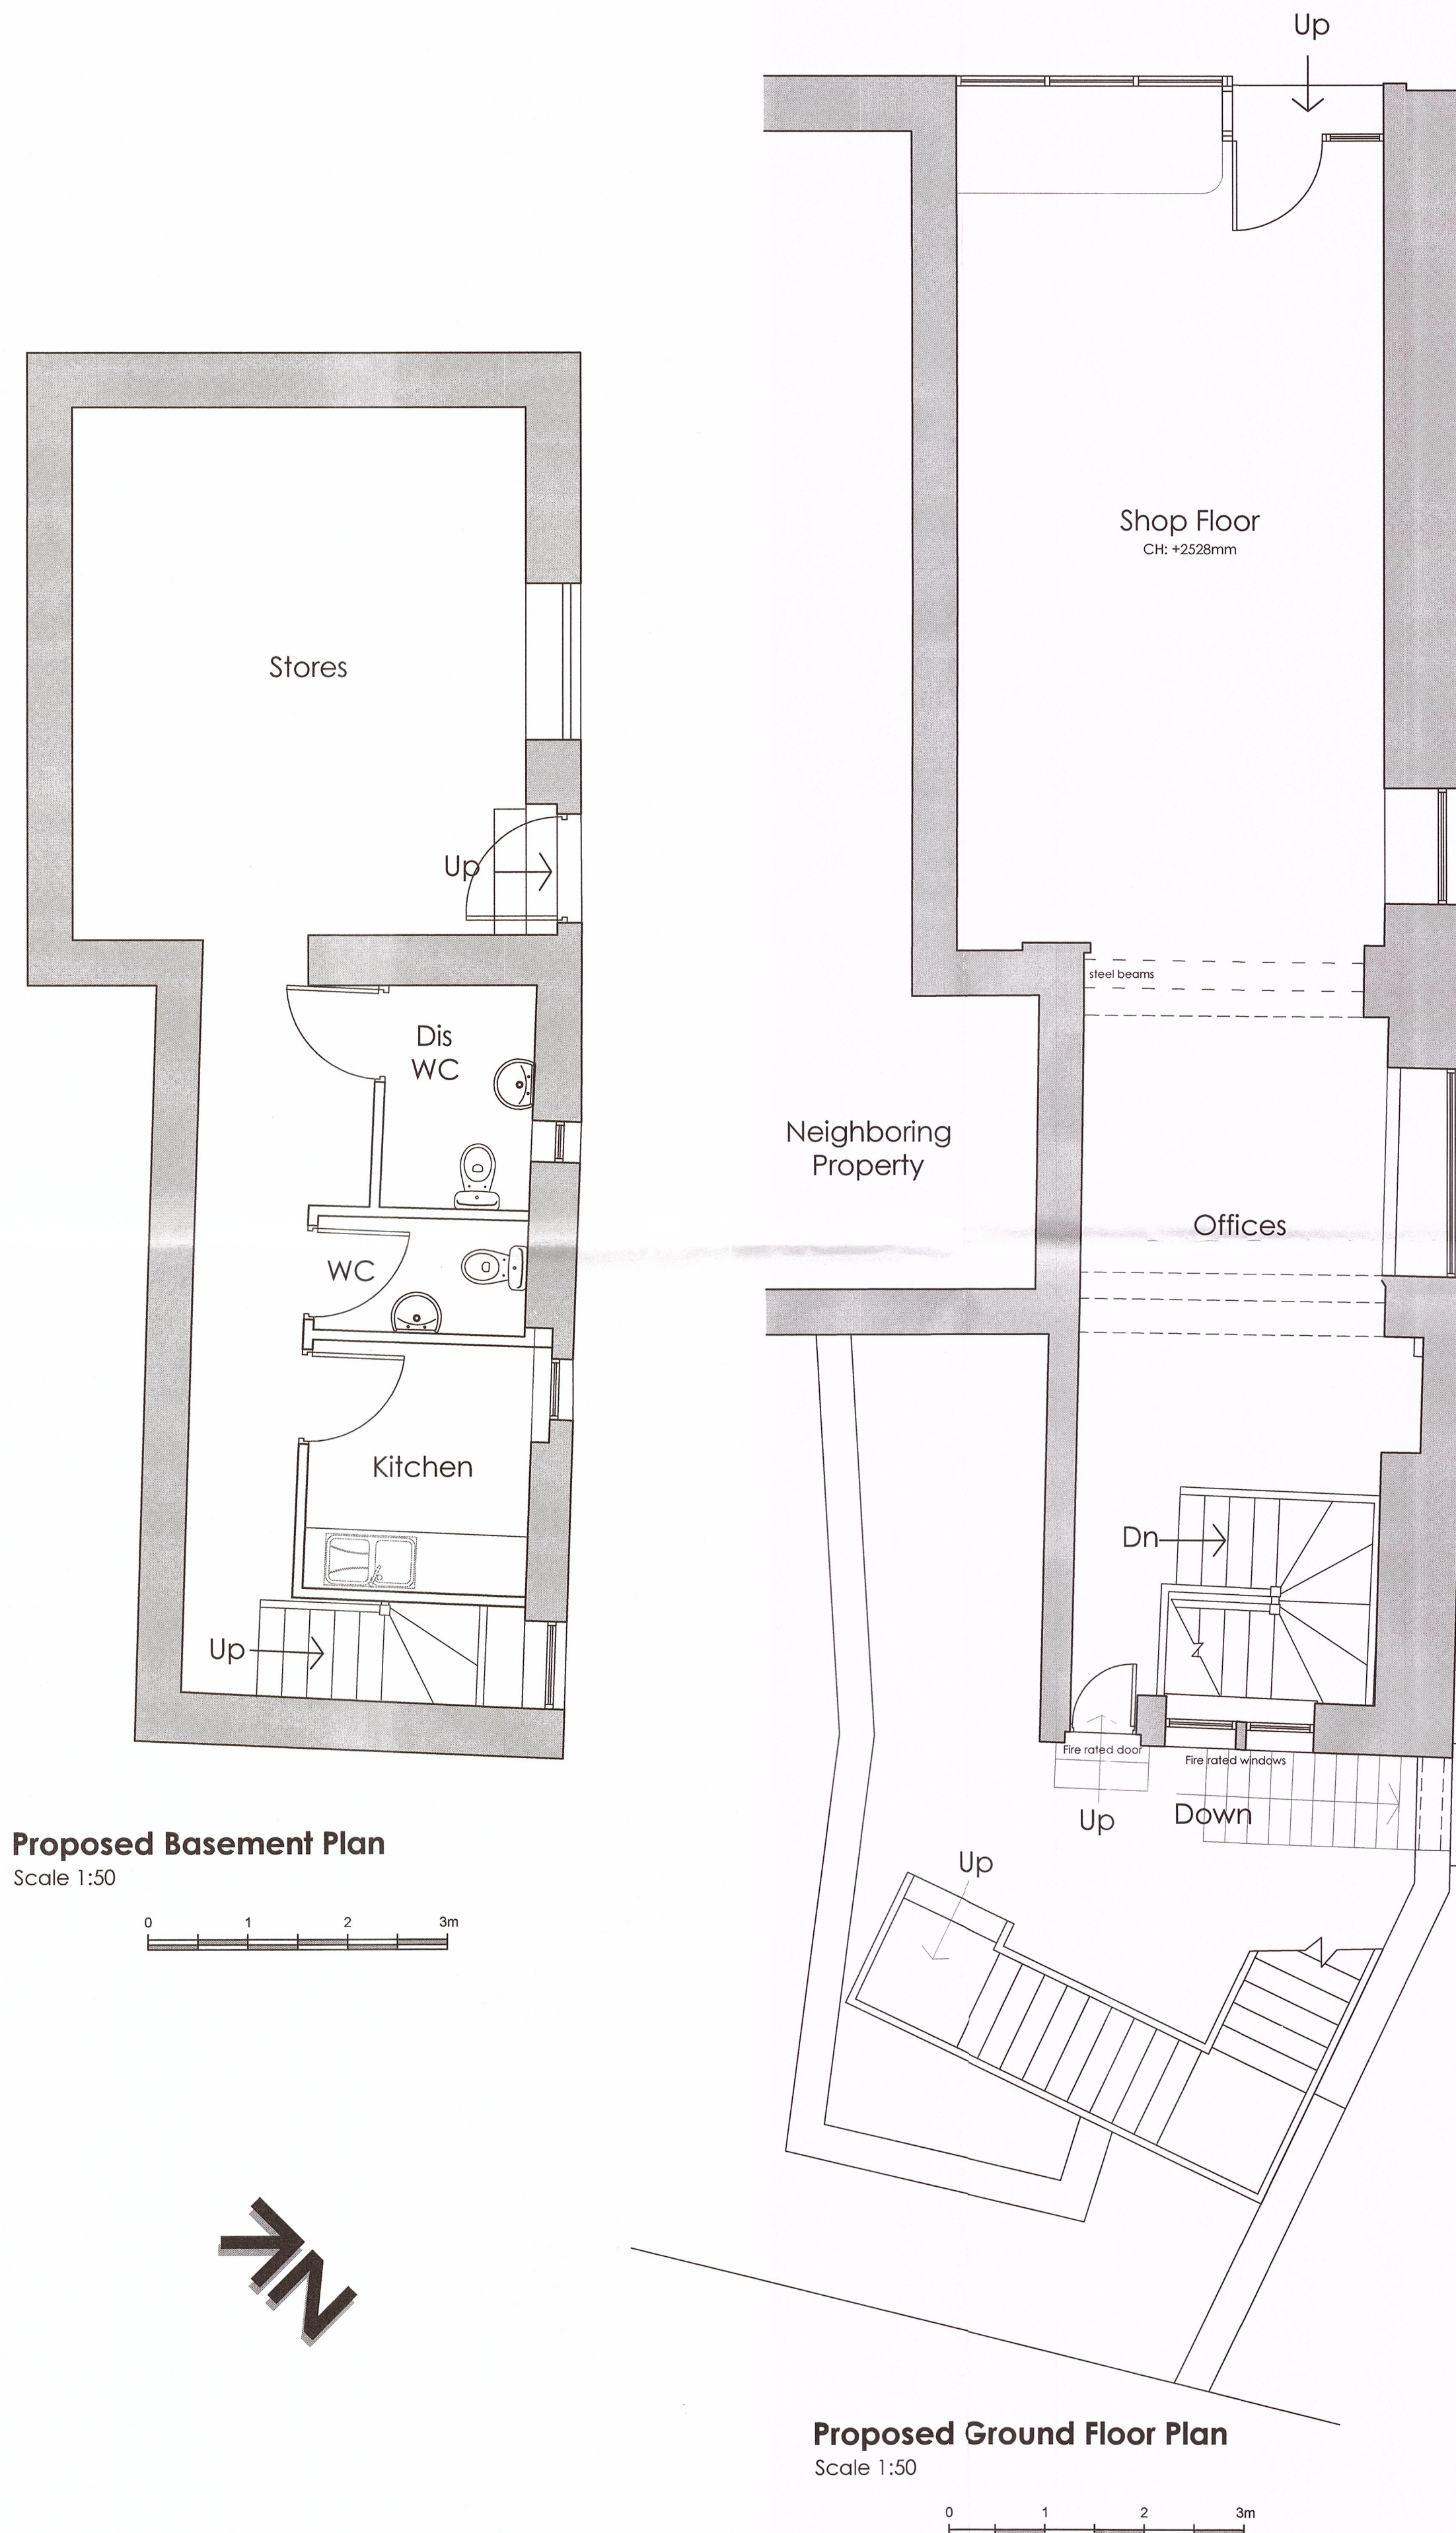

320160477P

A LG Existing second floor wall altered and elevations added. 03.05.16

no. by CHK. revision date

Client

Mr and Mrs McLaughlin

Job title

Proposed Change of use and Internal Alterations To
1 Moor Lane
Clitheroe
Lancashire

Drawing title

OPTION 1
Proposed Plans and Rear Elevation

Scale Date Drawn
1:50/100 @ A1 April 2016 LFG

spa
SUNDERLAND PEACOCK & ASSOCIATES LTD
HAZELMER, PIMLICO ROAD, CLITHEROE
LANCASHIRE, BB7 2JG
T 01200 423178 F 01200 427328
E info@sunderlandpeacock.com
www.sunderlandpeacock.com

5085 - 03_A