



320160479P

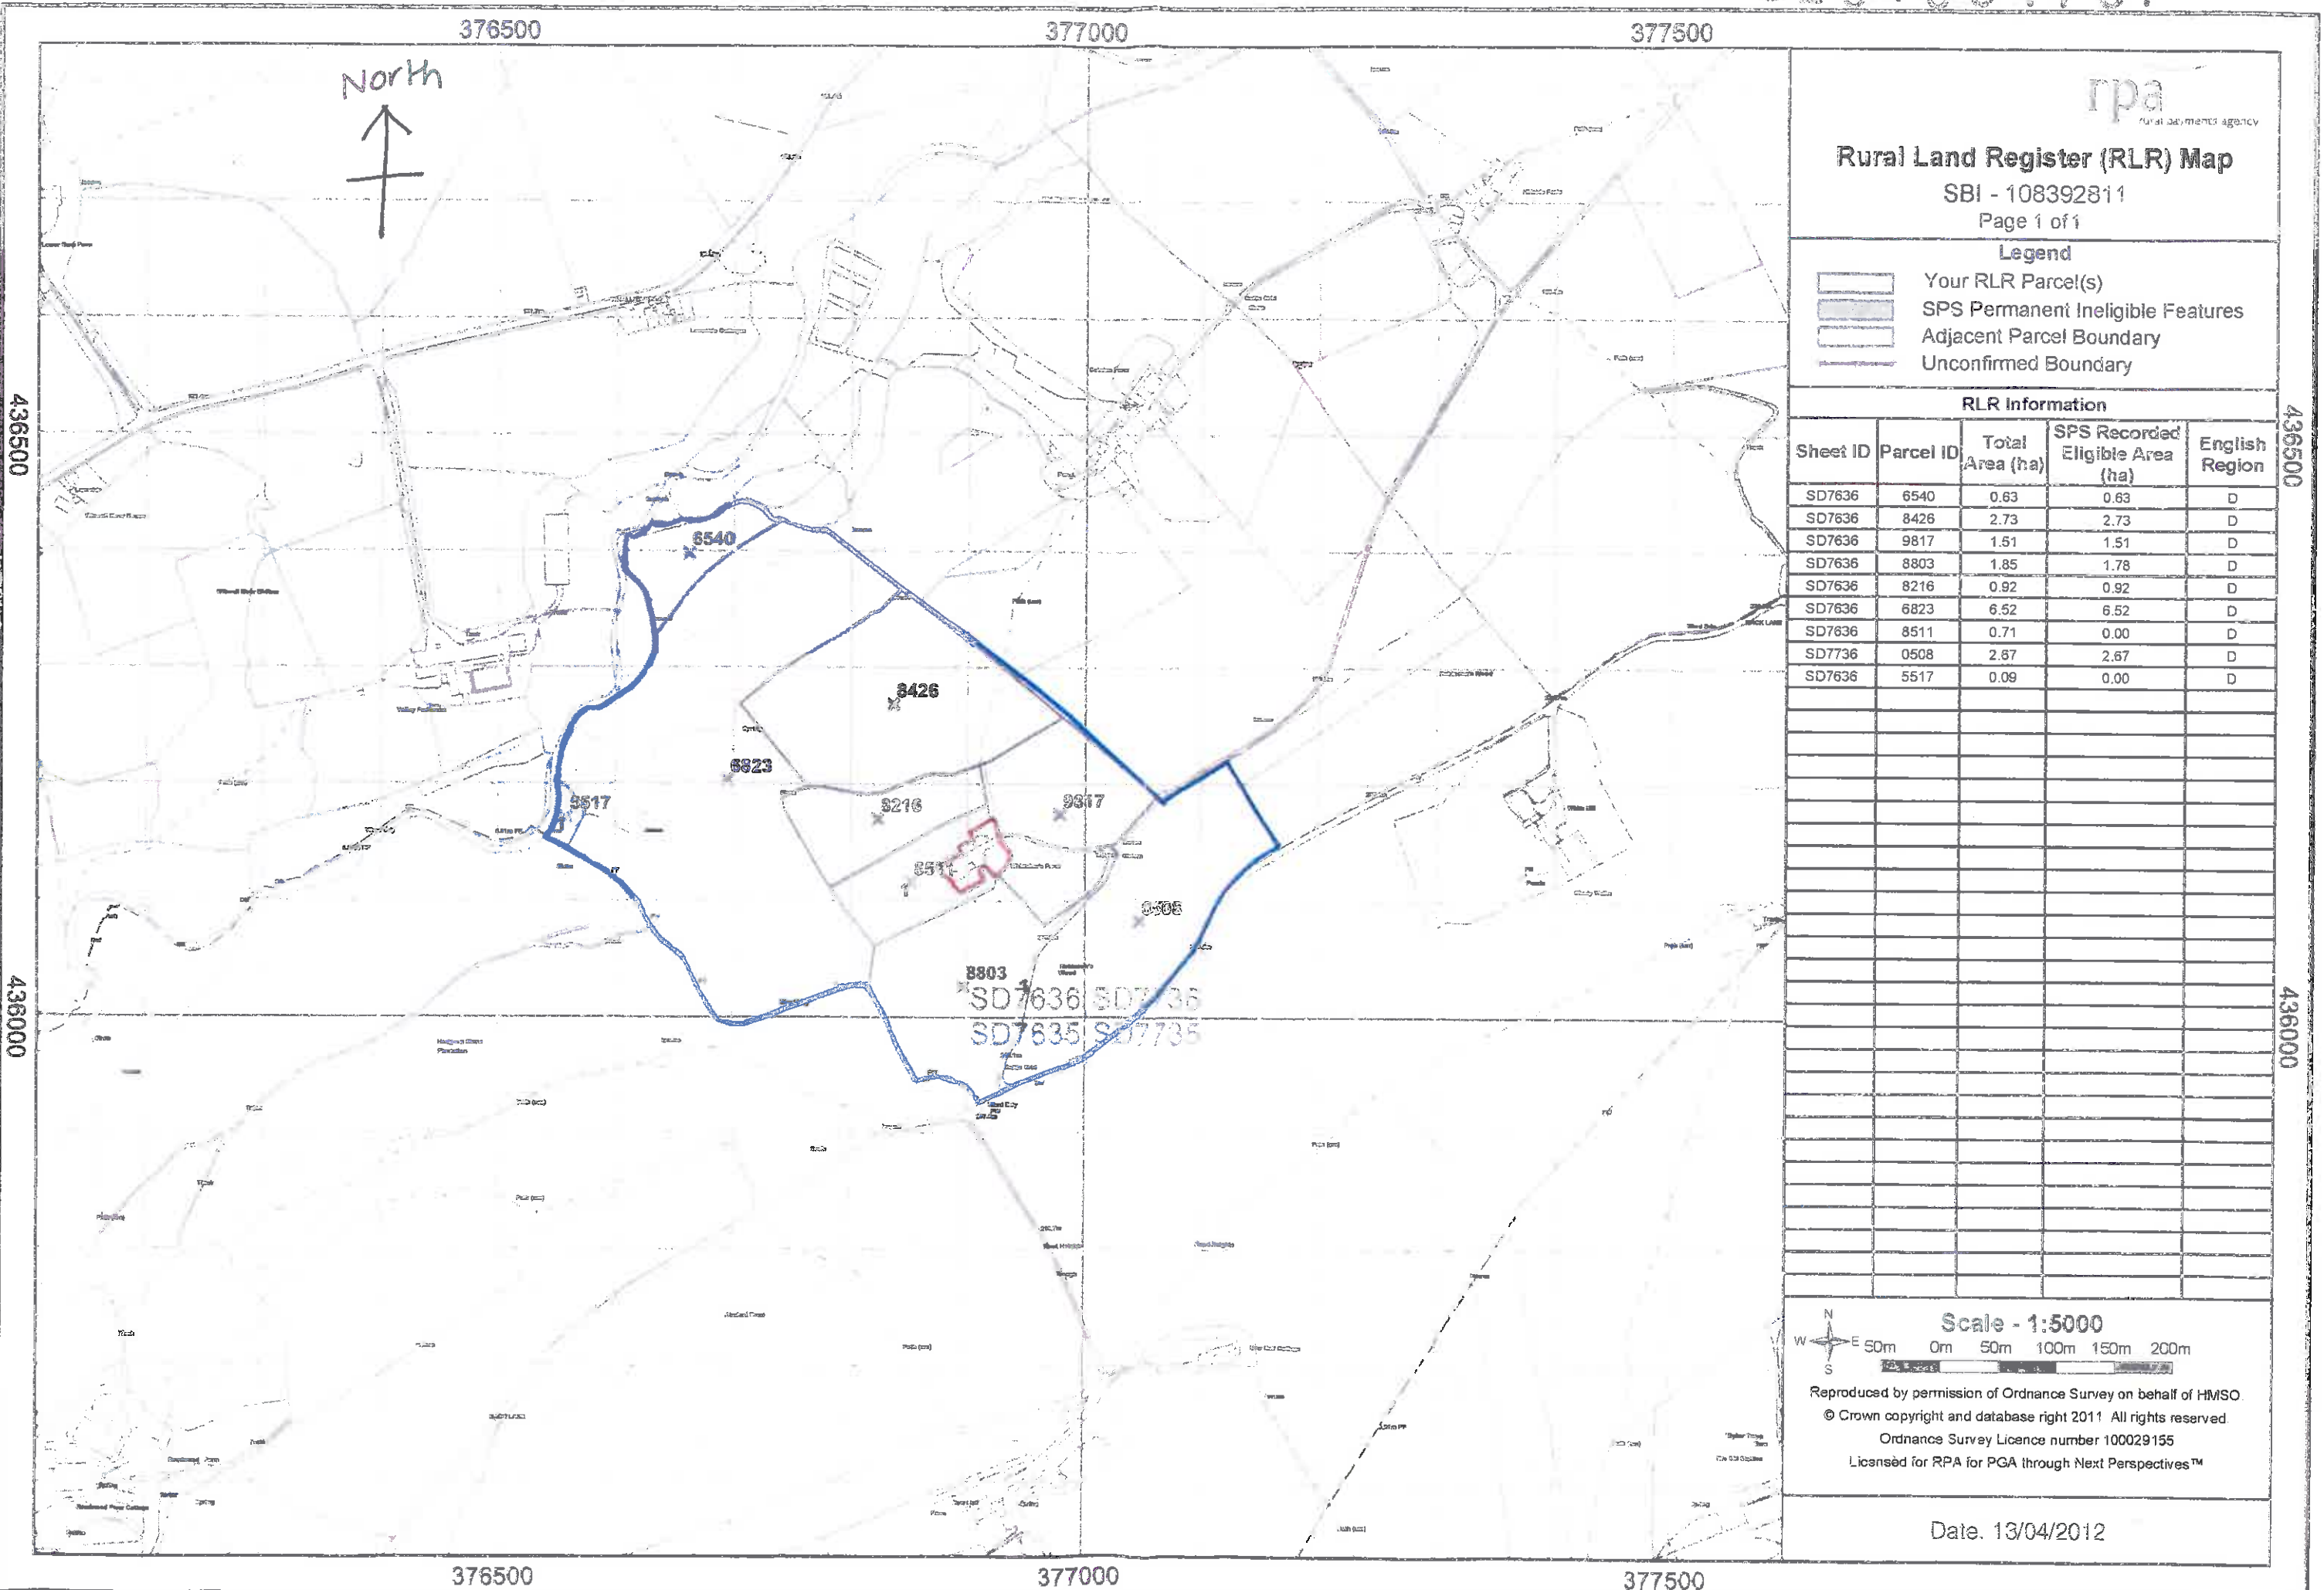

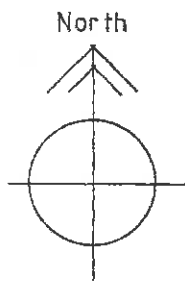

House

Outbuilding

Outbuilding


Yard

Barn


Outbuilding

Barn


320160479P

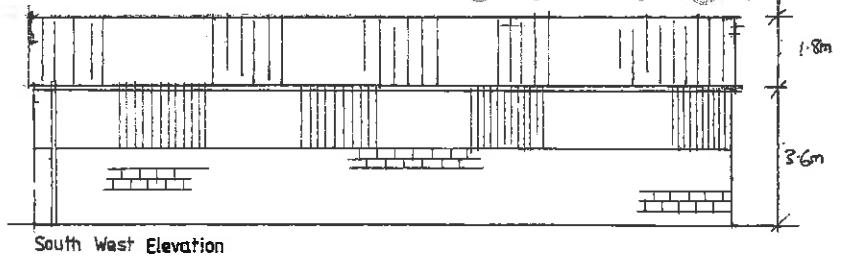


South West Elevation

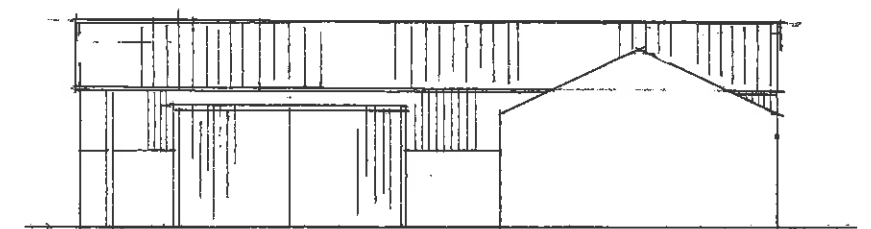

North East Elevation

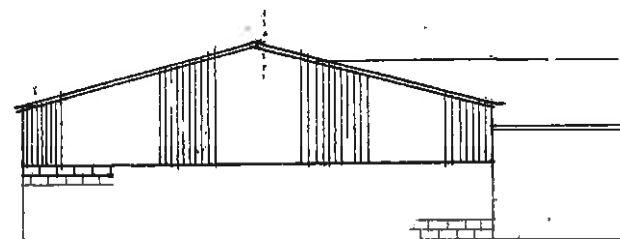

South East Elevation

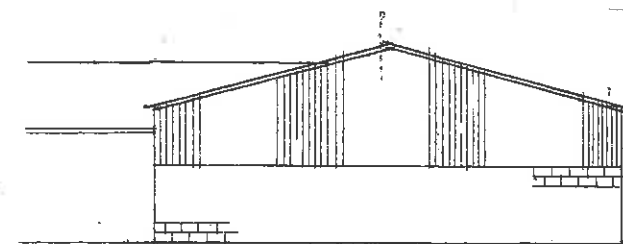

North West Elevation

Client

Mr and Mrs Hollinrake

Job Title

Whittakers Farm
Back Lane
Read

Drawing Title

Existing Plan and Elevations

Scale 1:200

Date May 2016

Drawn LG

spa
SUNDERLAND PEACOCK ARCHITECTS




SUNDERLAND PEACOCK & ASSOCIATES LTD.
NORWICH, NORFOLK ROAD, CLITHEROE,
LANCASHIRE, M27 2AG
T 01206 438736 F 01206 467308
E info@sunderlandpeacock.com
www.sunderlandpeacock.com




3478

02 - 01


320160479P

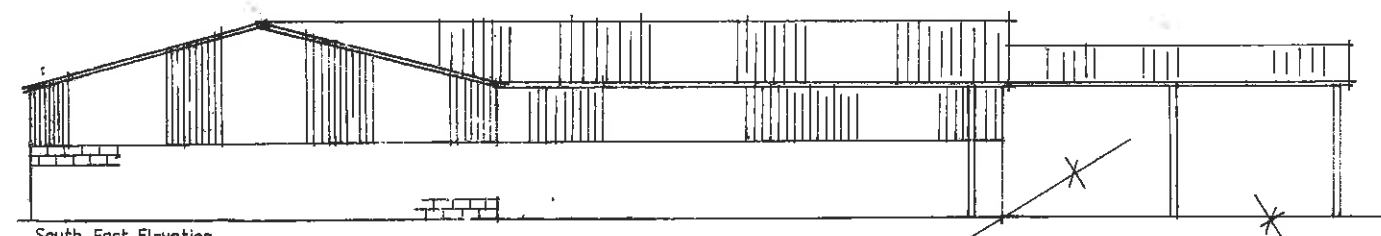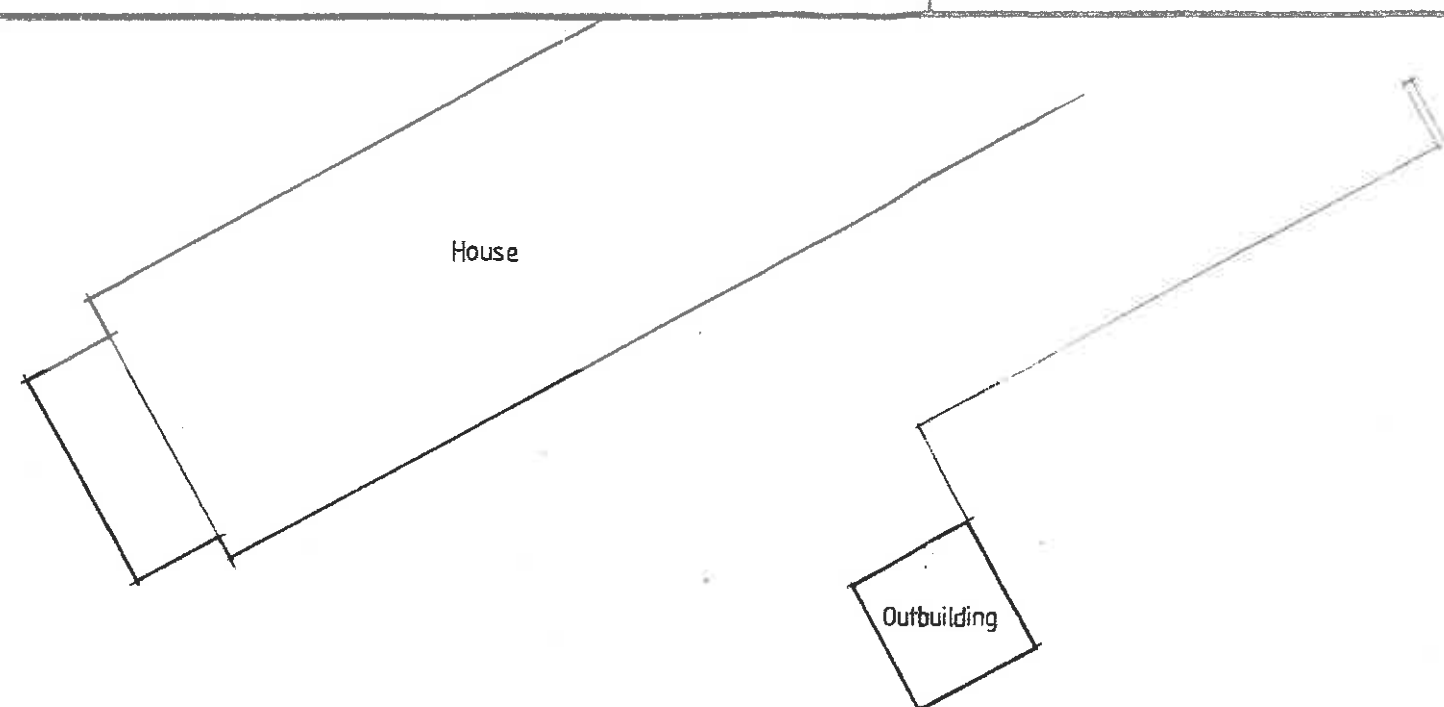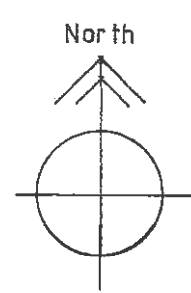


South East Elevation

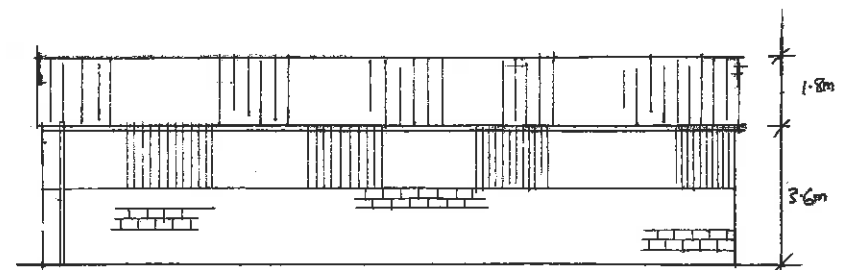

South West Elevation

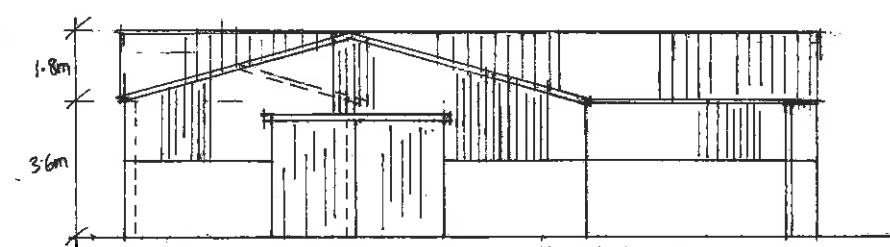

North East Elevation

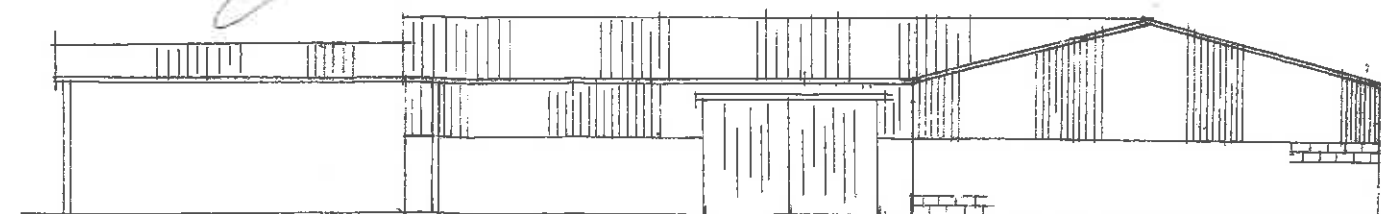

North West Elevation

Materials

- Slate blue cement profiled roof sheeting
- Yorkshire boarding
- Concrete panels

Client
Mr and Mrs Hollinrake

Job Title
**Whittakers Farm
Back Lane
Read**

Drawing Title
Proposed Plan and Elevations

Scale: **1:200** Date: **May 2016** Drawn: **LG**



SUNDERLAND PEACOCK ARCHITECTS
SUNDERLAND PEACOCK & ASSOCIATES LTD.
PO BOX 1000, PEACOCK ROAD, ULSTERSIDE,
LONDON, E15 1JG
T 0203 4000 1000 F 0203 4000 1001
E info@sunderlandpeacock.com
www.sunderlandpeacock.com



3478 - 02 - 02