


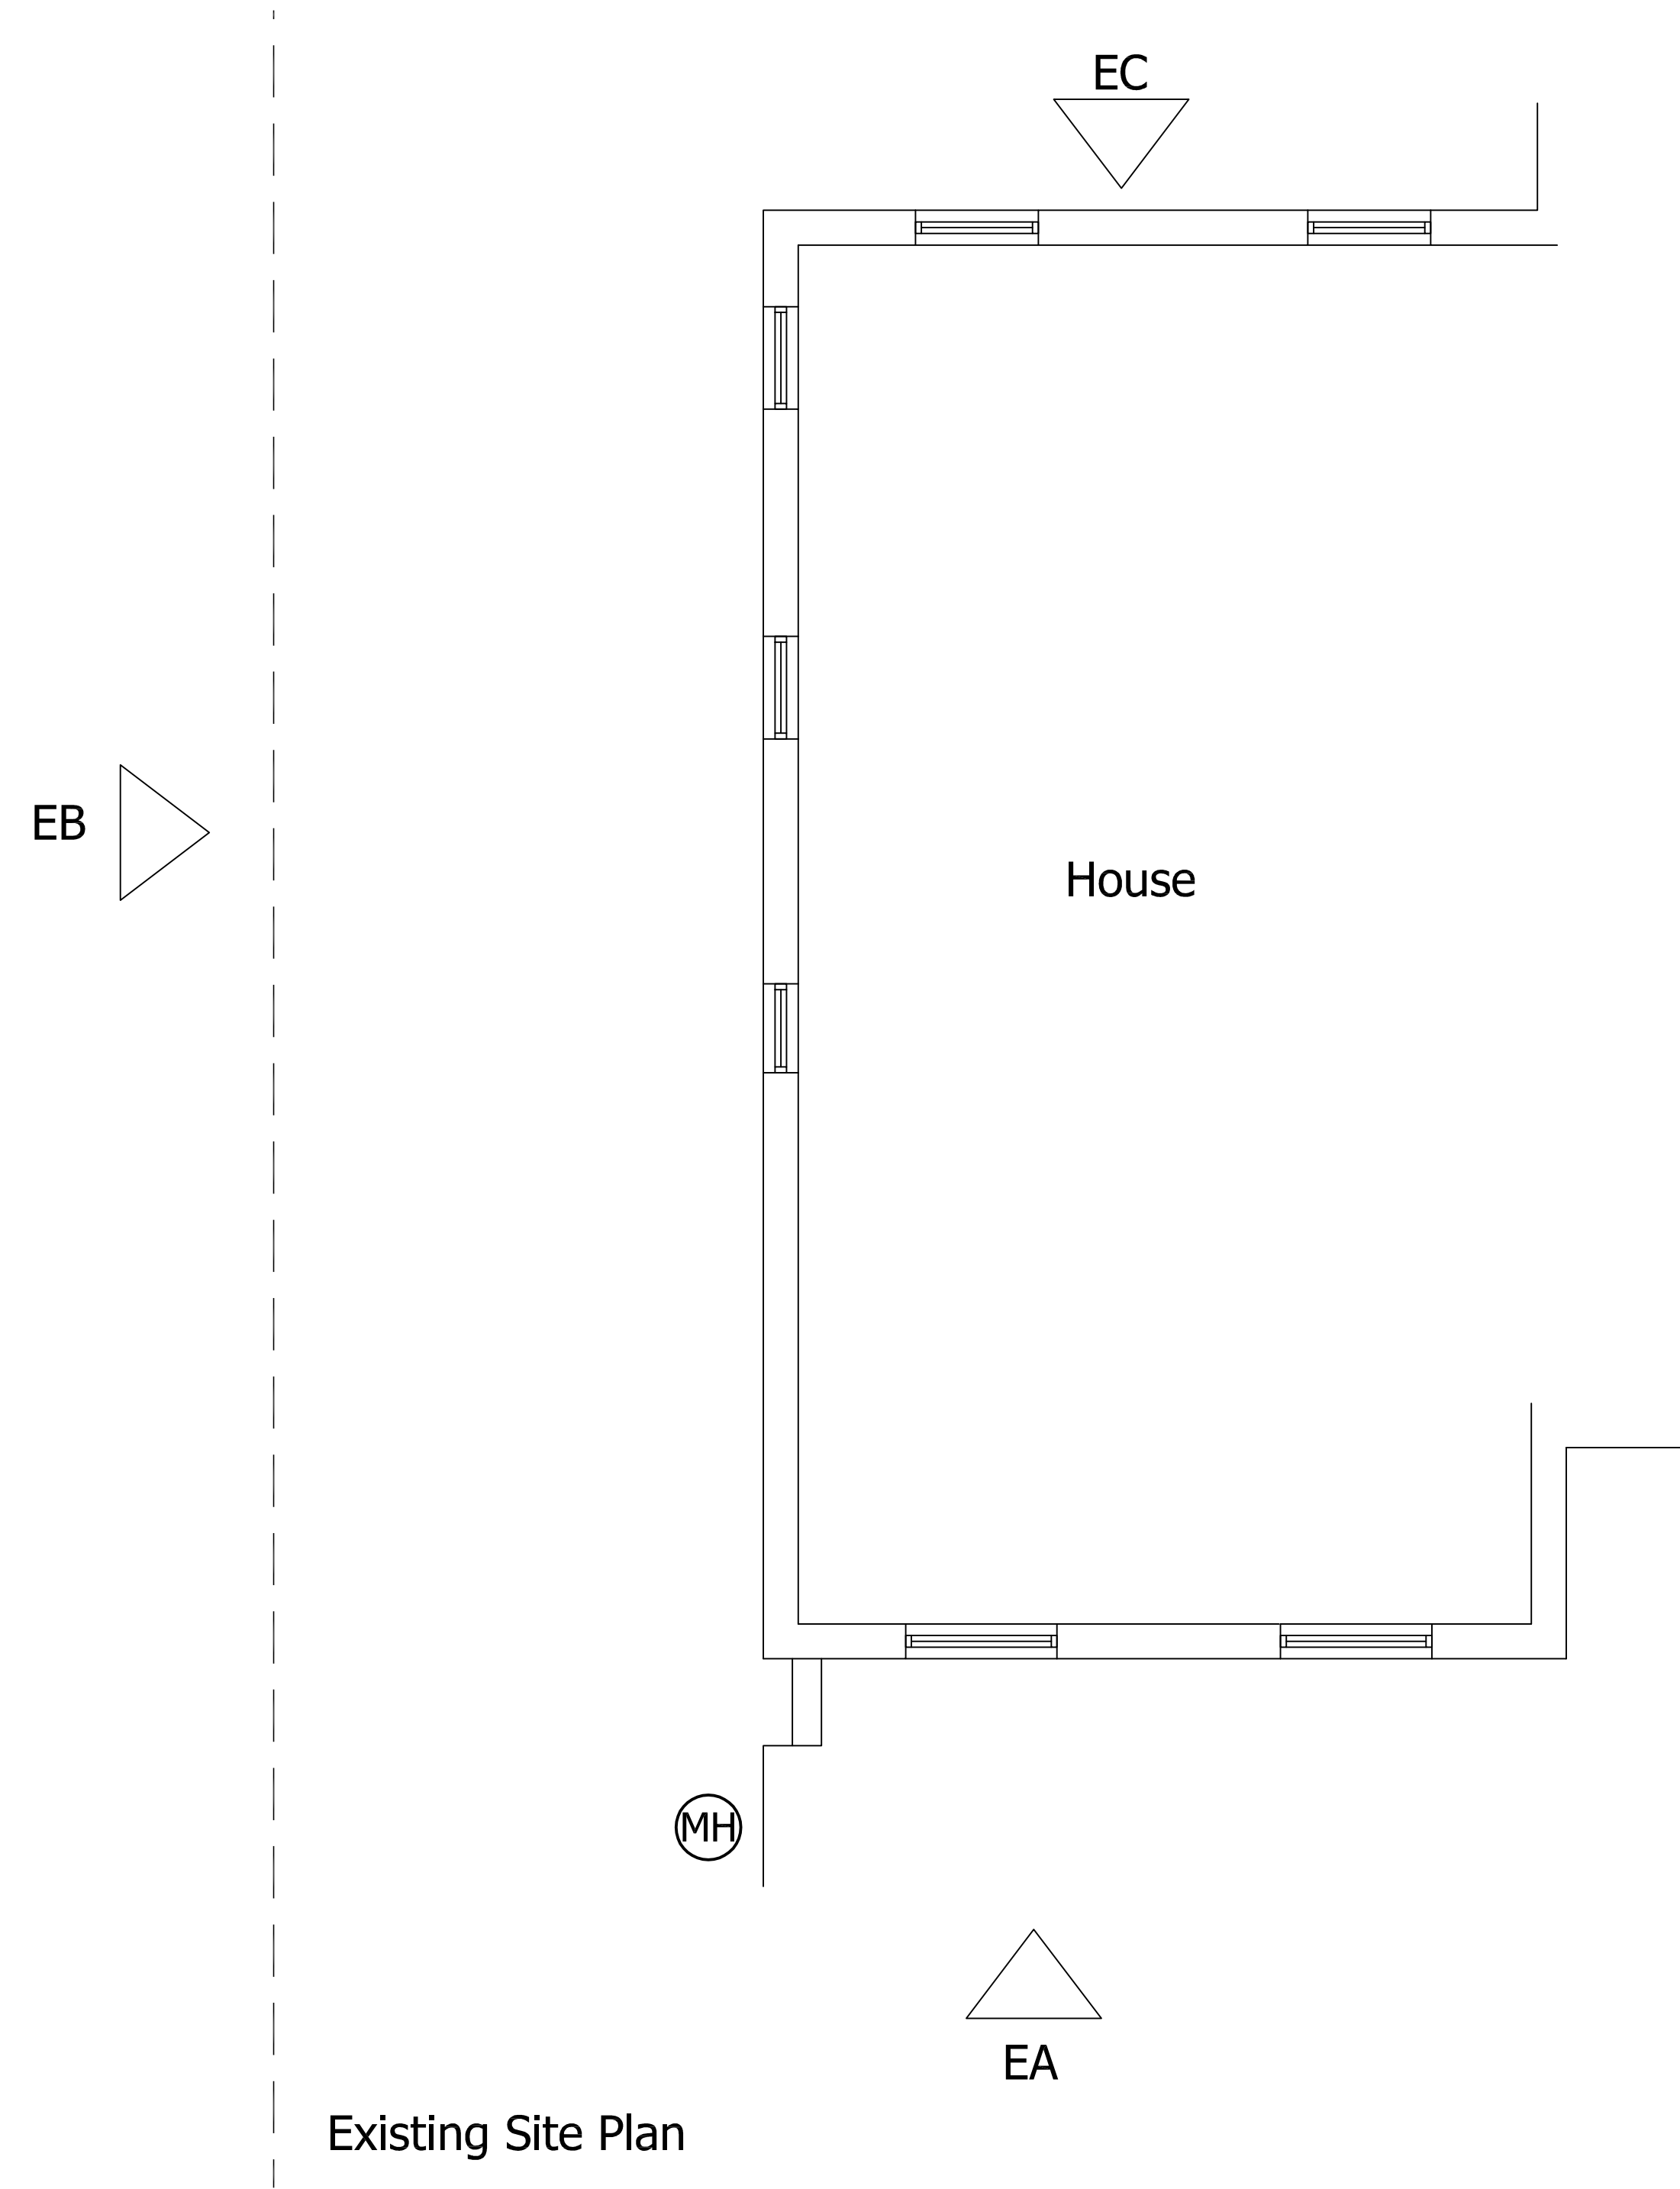


Existing Site Plan



Elevation C



Elevation A

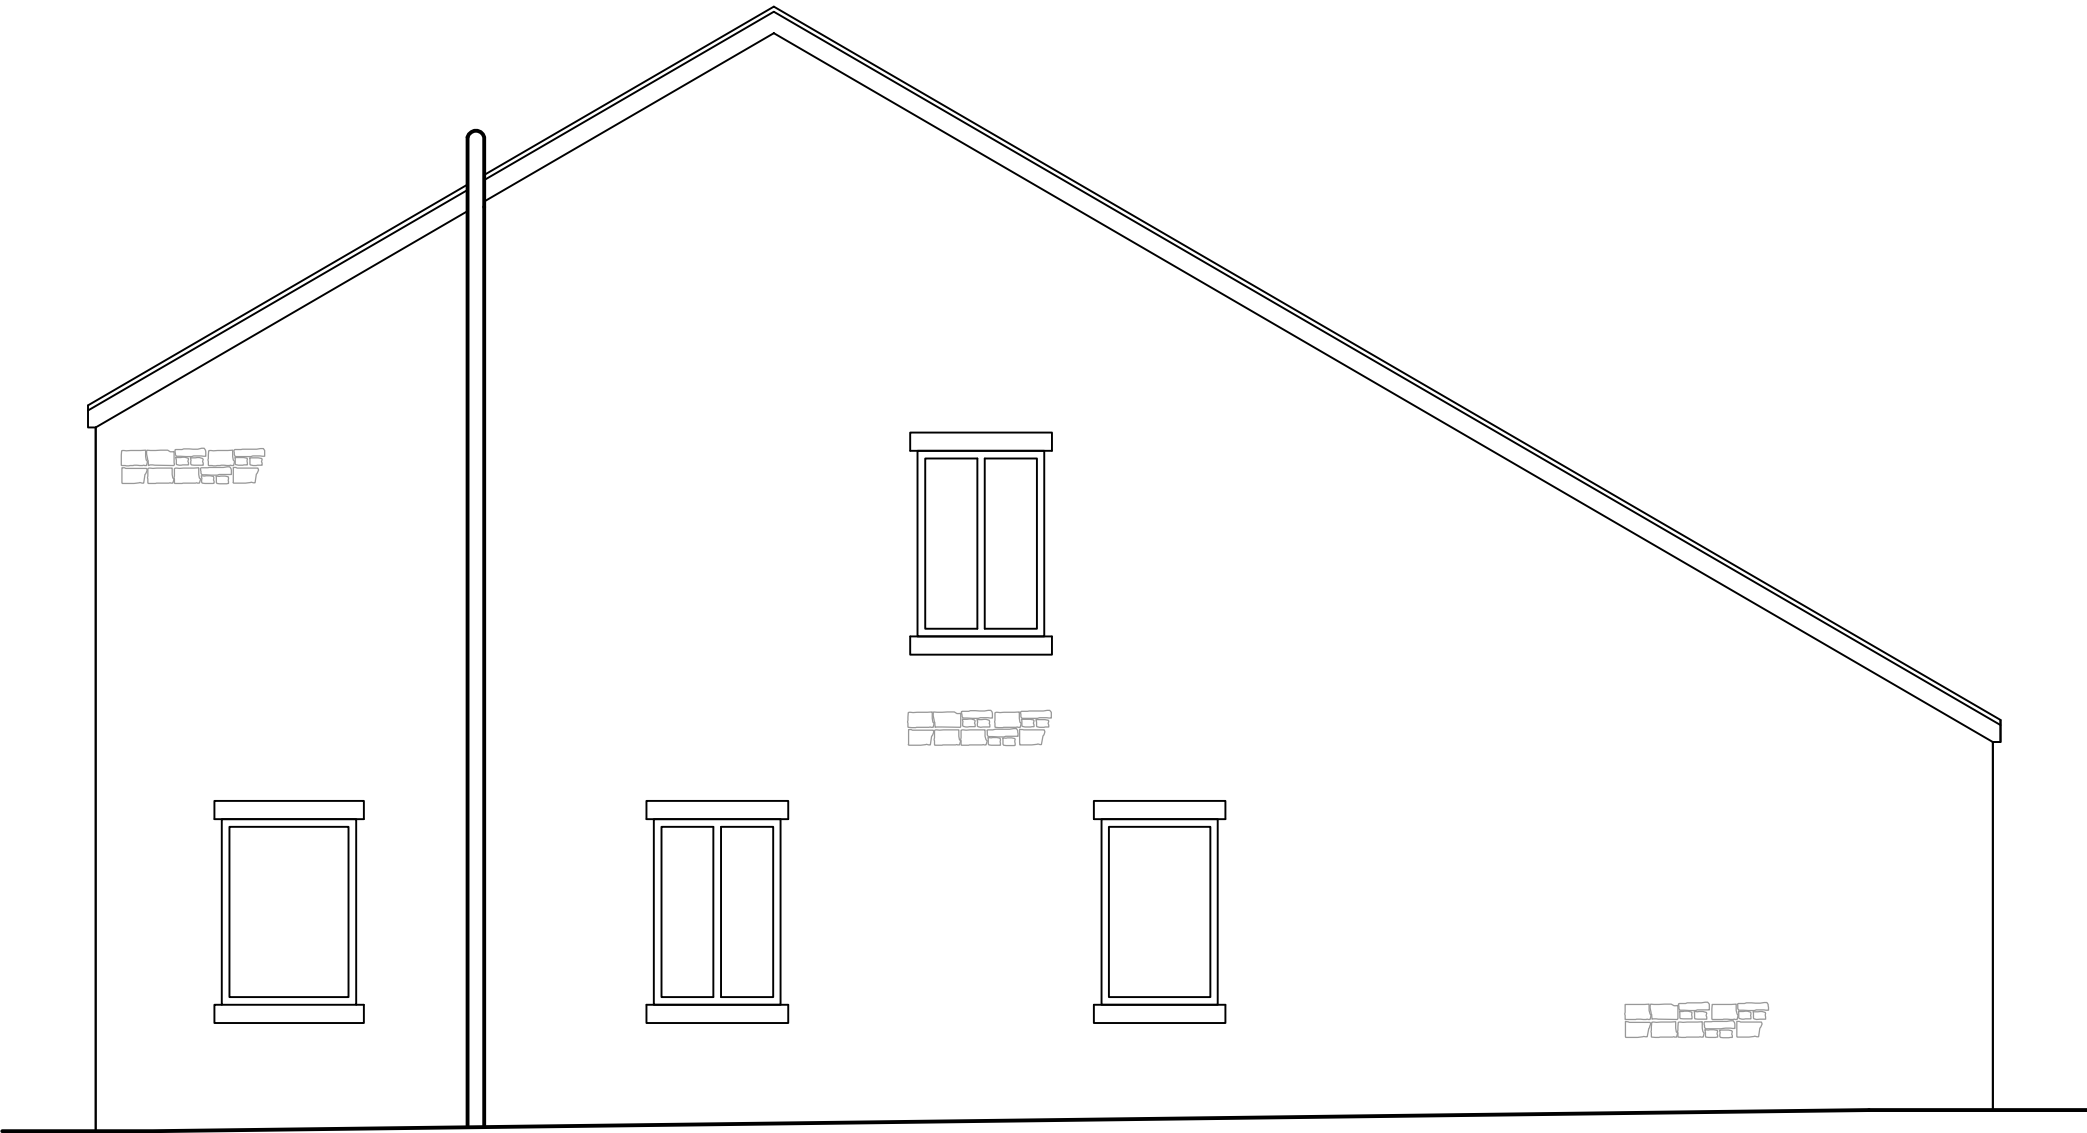

Elevation B

Notes	Client Mr P Humphries		
	Location Lower Monubent Barn, Clitheroe		
	Dwg Title Existing Plan & Elevations		
	Dwg No 01	REV	Scale@A1 1:50 Date March 16