




Existing/Proposed Roof Plan @ 1:200

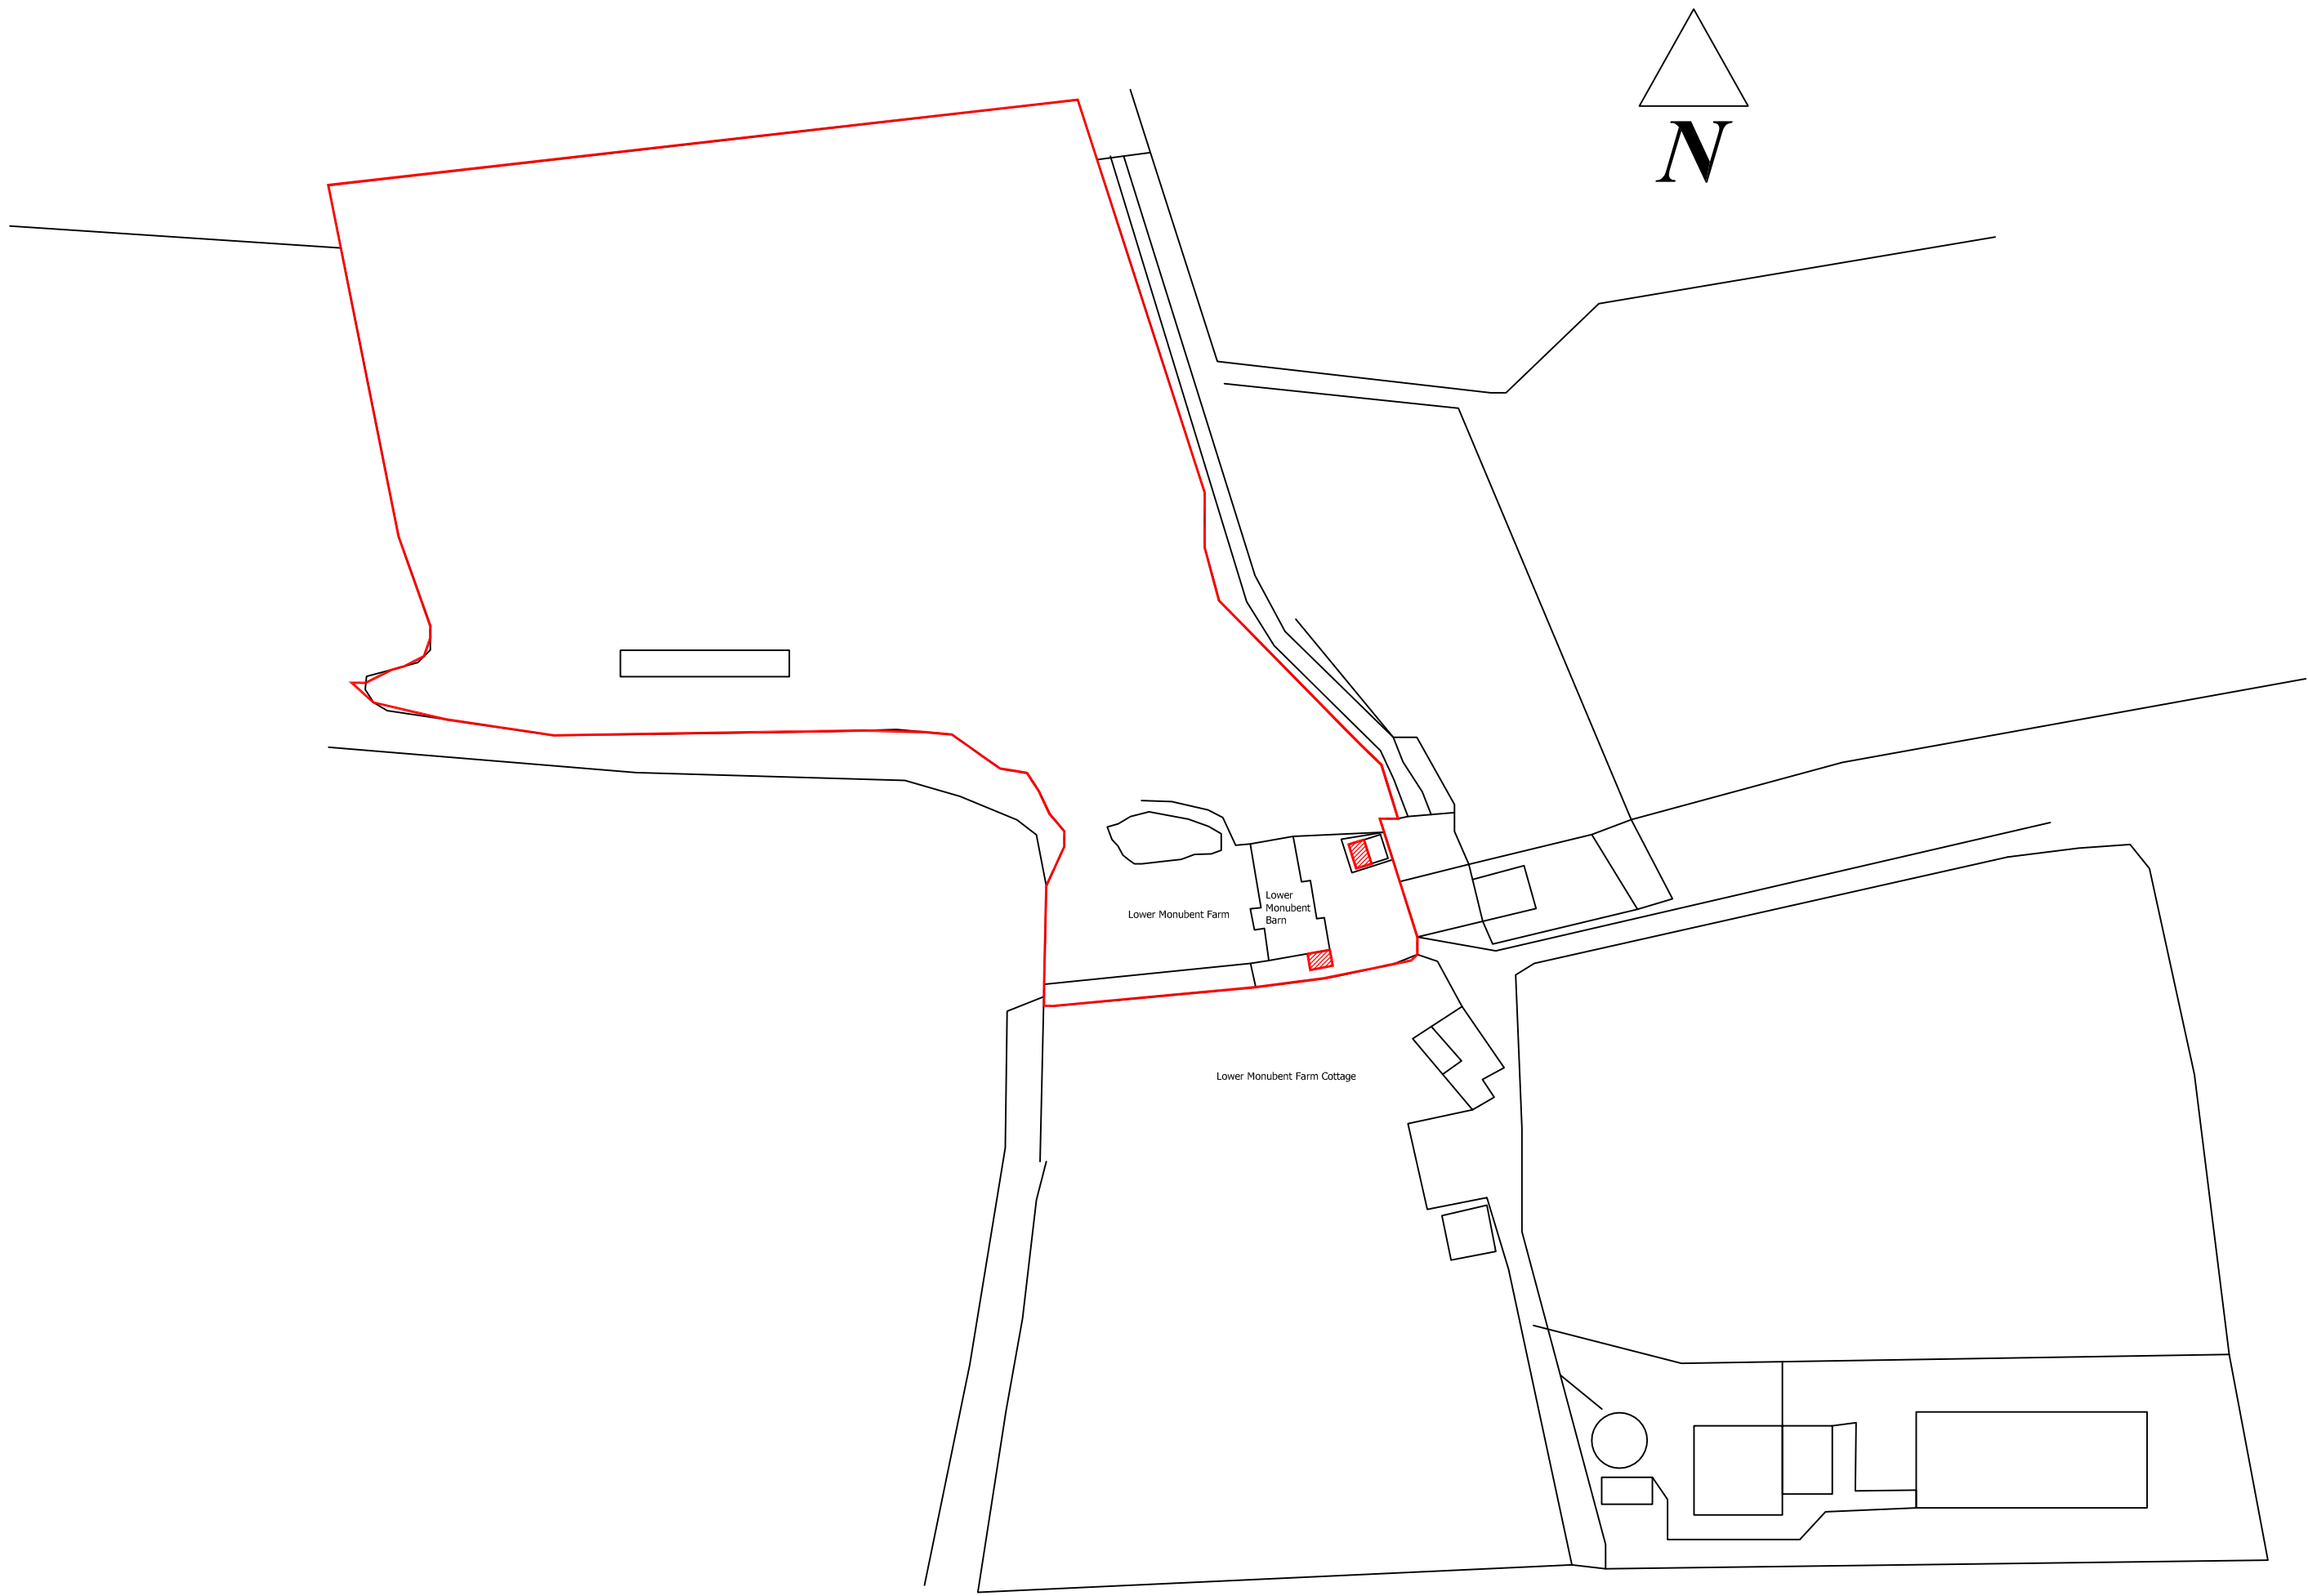

Site Location Plan @ 1:1250

Notes	Client		
	Mr P Humphries		
	Location		
	Lower Monubent Barn, Clitheroe		
	Dwg Title		
Location Plan & Roof Plan			
Dwg No	05	REV	Scale@A1
			As Stated
			Date
			May 16