




north west elevation

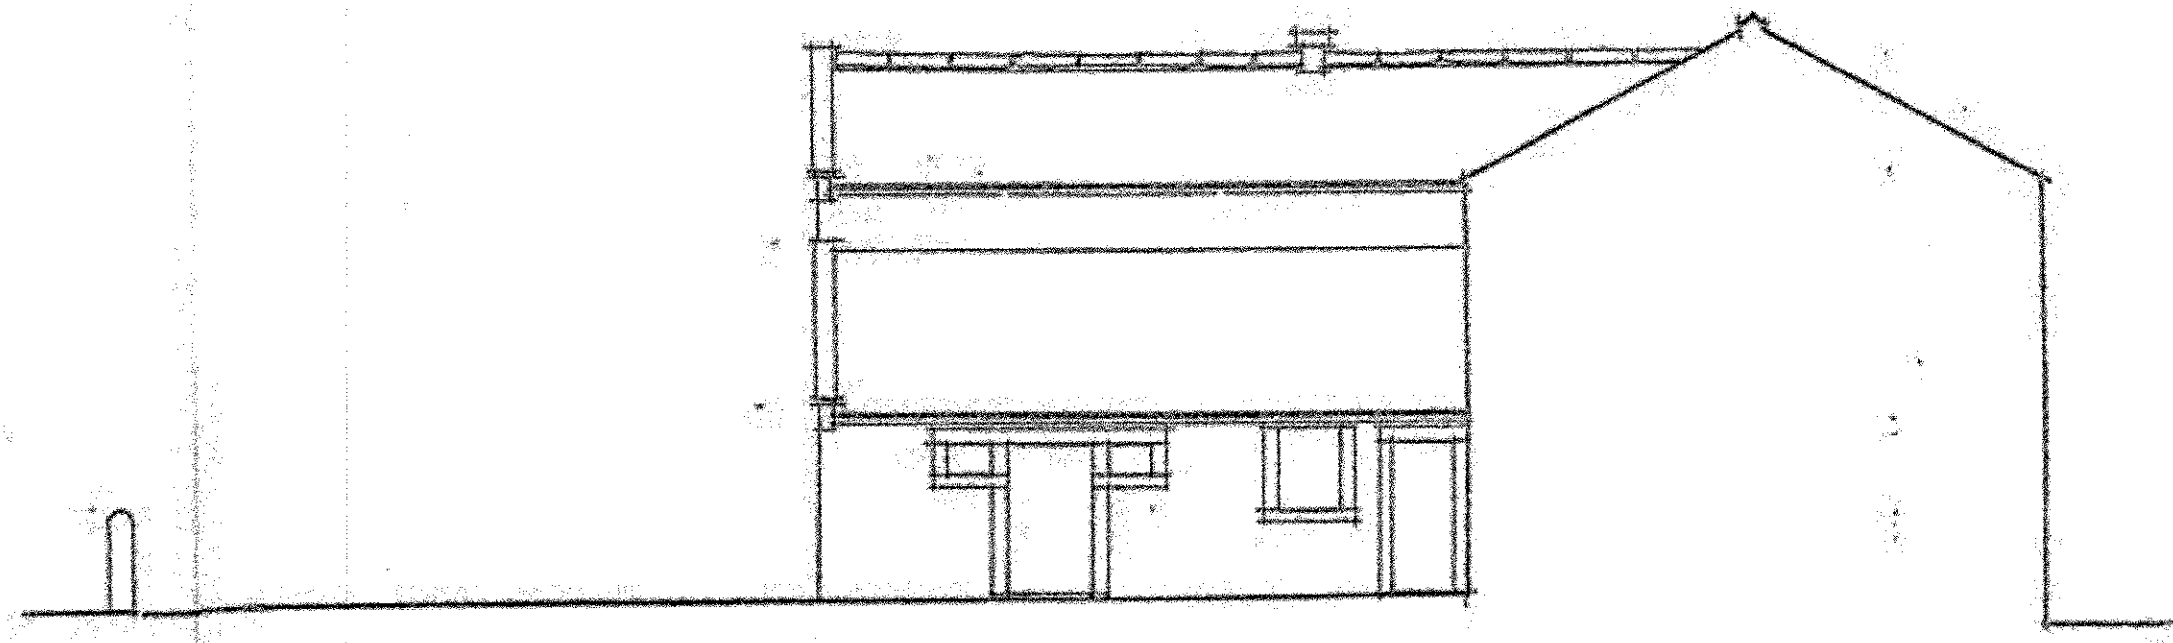


south east inner elevation

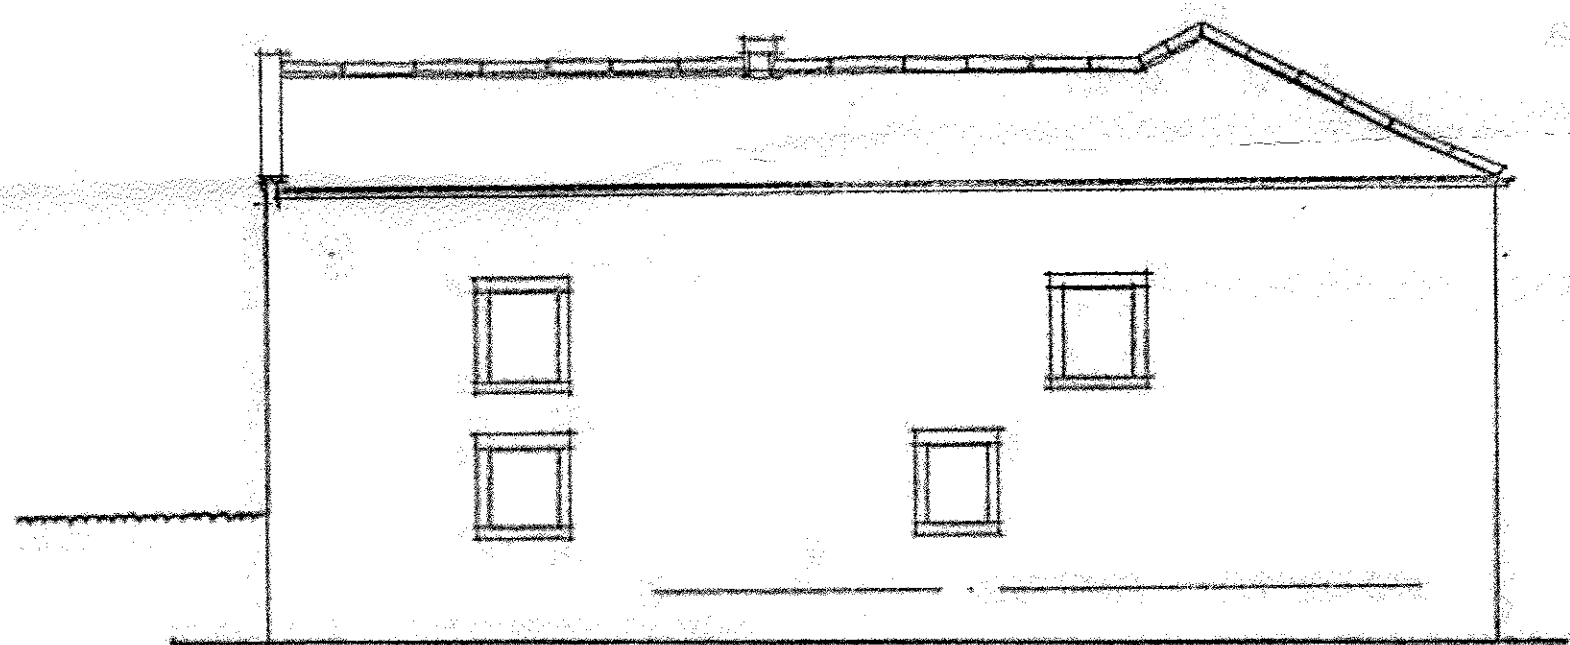

south east elevation

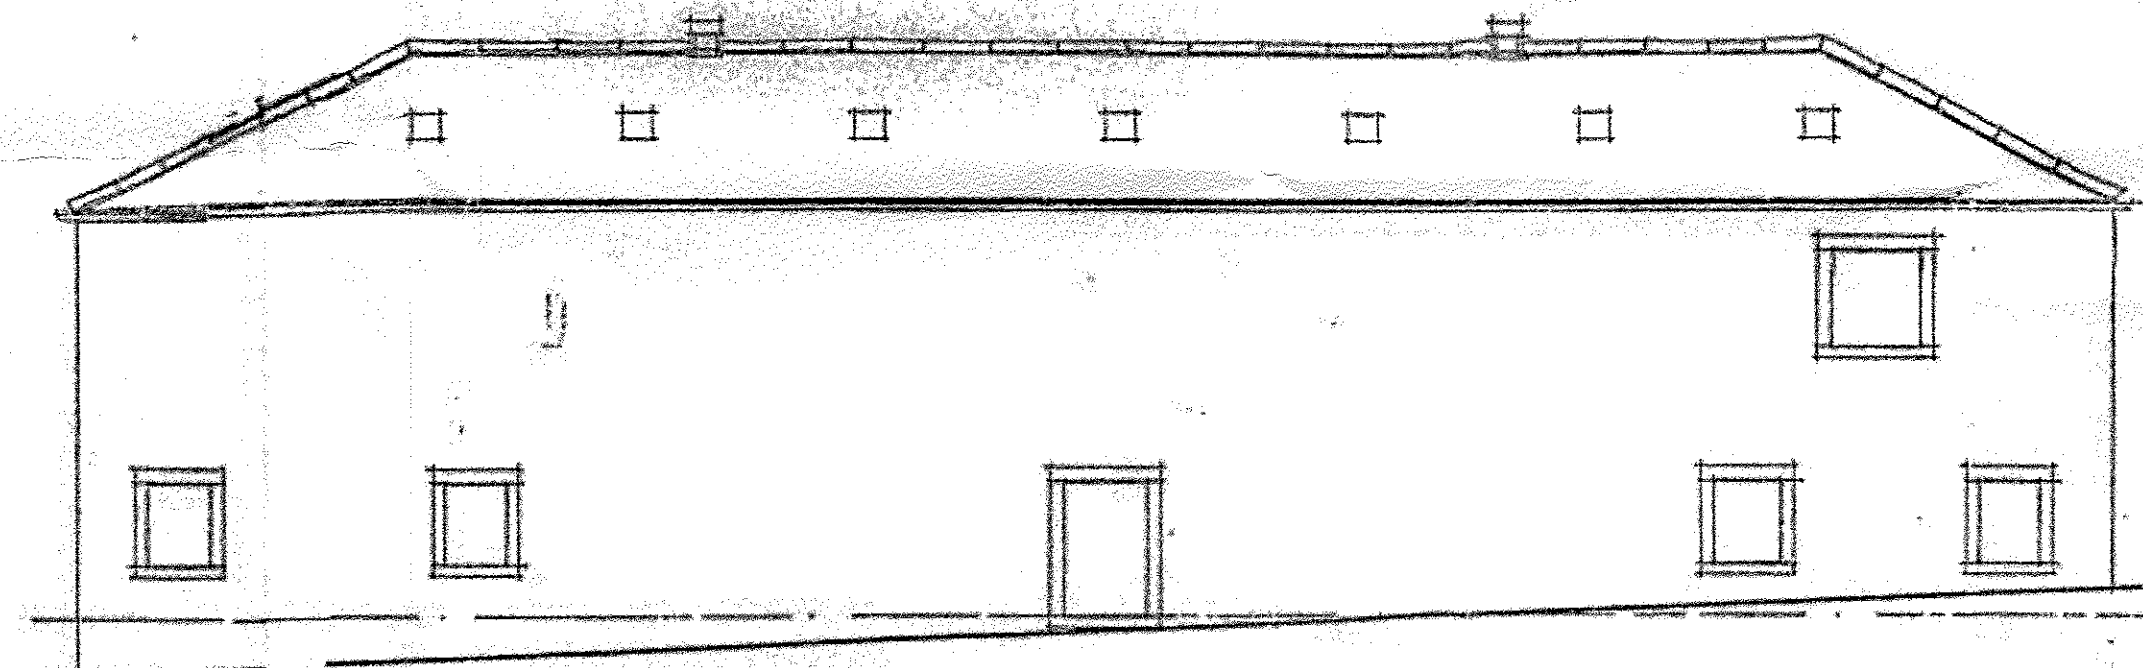

north east elevation

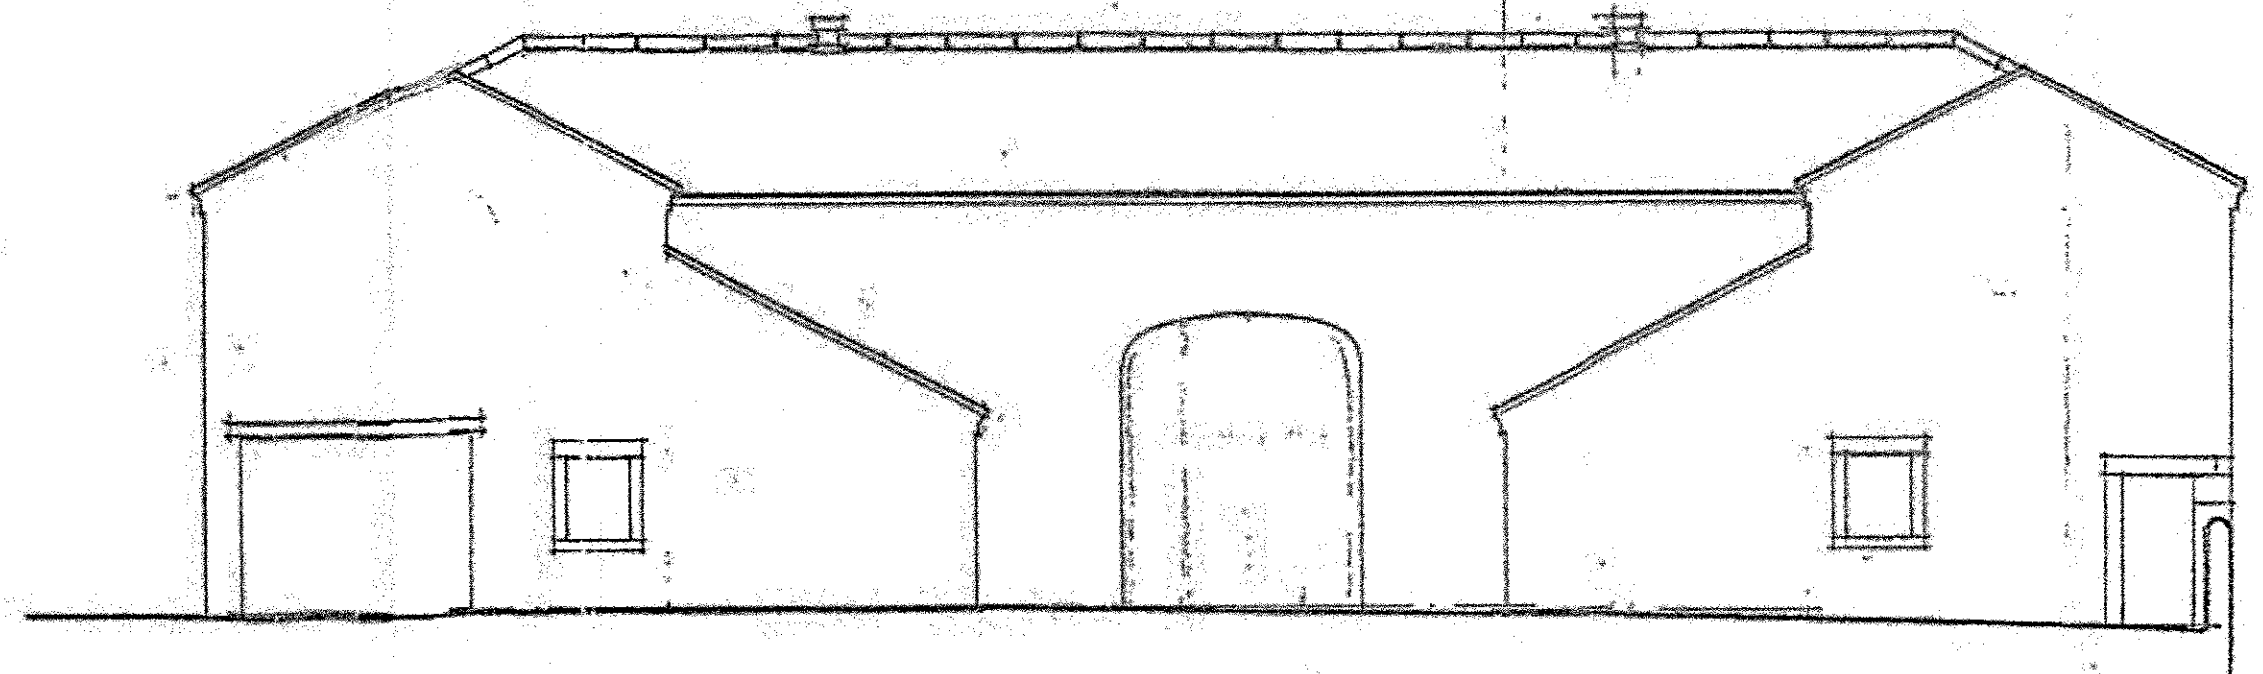

south west elevation

320160488P

Robert Valley Building Design
Town and Country Planning
Building Design
JUL 2003

ATTENTION
WORK MUST BE STARTED WITH YOU
HAVE RECEIVED YOUR PRELIMINARY
APPROVAL FROM BUILDING CONTROL ON 02/03/2003

THE BUILDING DESIGN
AND CONSTRUCTION
INDUSTRY
ASSOCIATION
OF AUSTRALIA
100 RIVERSIDE DRIVE
SYDNEY NSW 2000
TEL: (02) 9550 9550
FAX: (02) 9550 9551
WWW.BDA.AU

RECEIVED
30 MAR 2003

320160488P

Revision	
Project THE STANHOPE COLLEGE 150, NEW BASH, PROPOSED CONVERSION TO FOUR ENDS	
Title SURVEY DRAWING - ELEVATIONS	
Scale 1:100	Date 12.2000
Drawing No. 8055 D	
The Drawing Author Date 	
The Drawing Author Date 	

Andrew Long
Building Design

The Drawing
Author
Date