




SECTION A-A
NORTH WEST COURTYARD ELEVATION

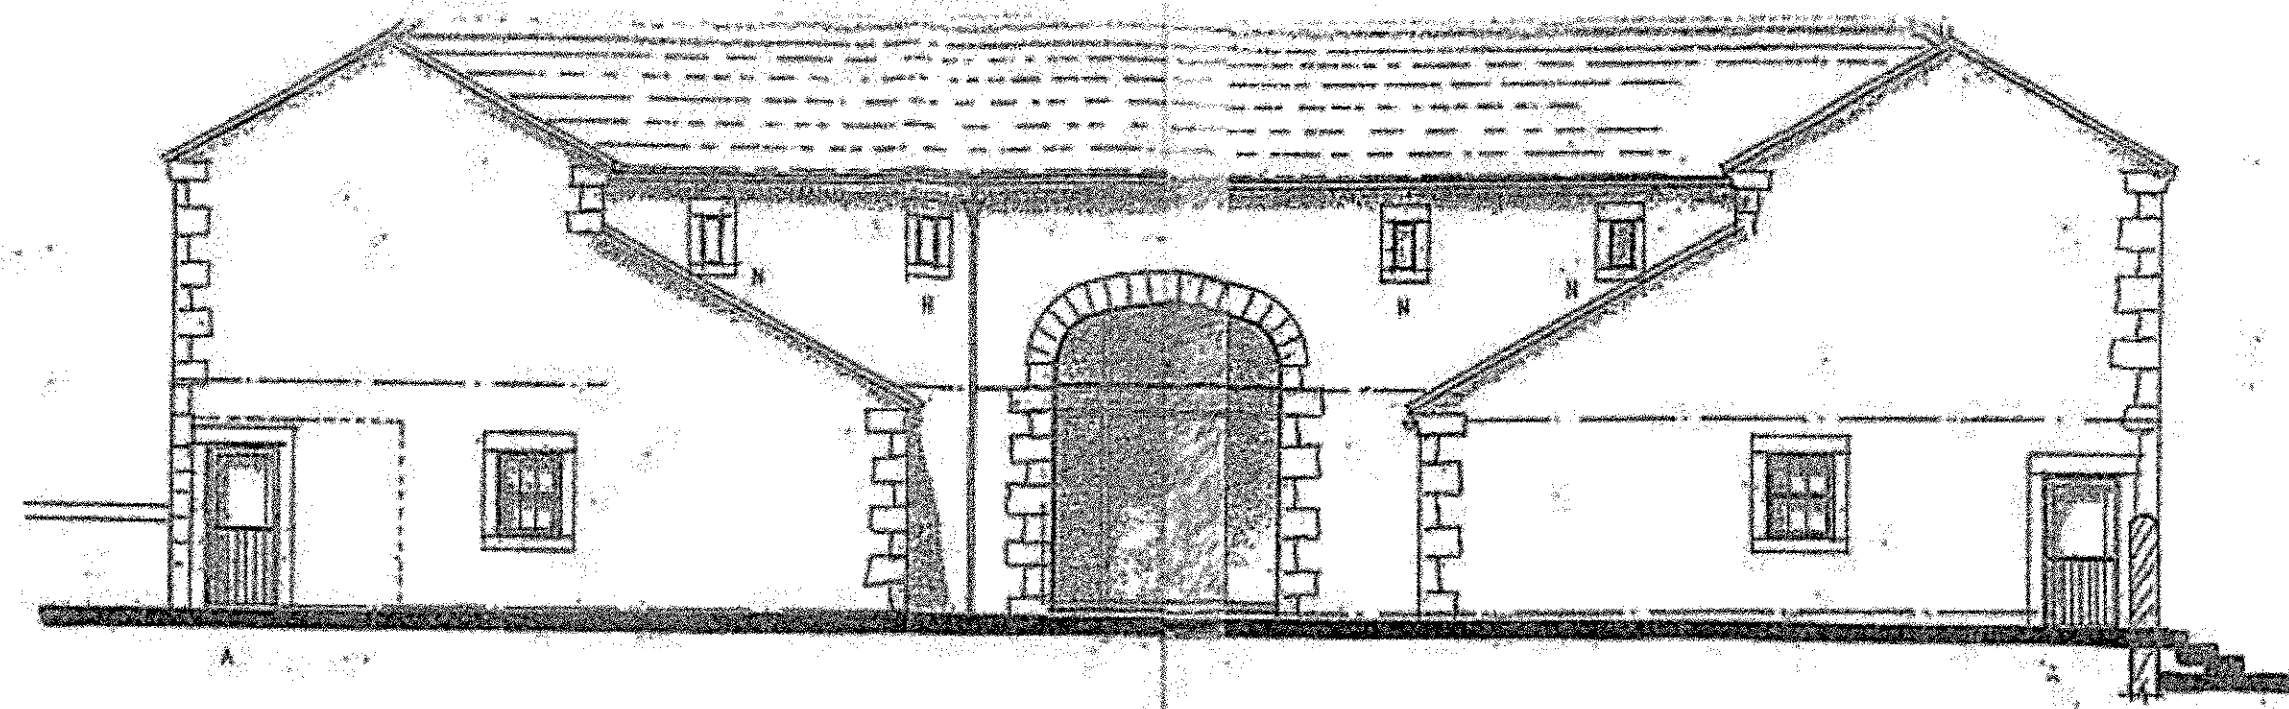

SOUTH WEST ELEVATION

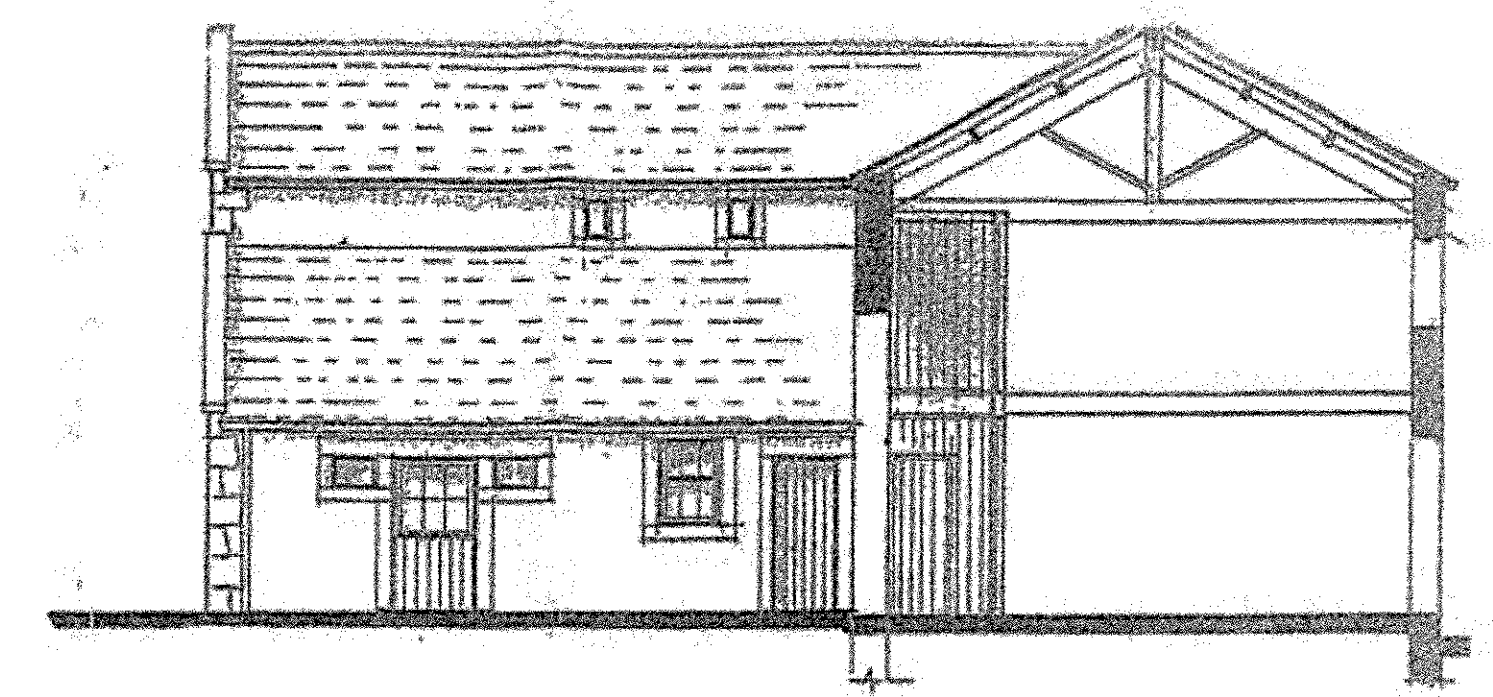


SOUTH EAST COURTYARD ELEVATION

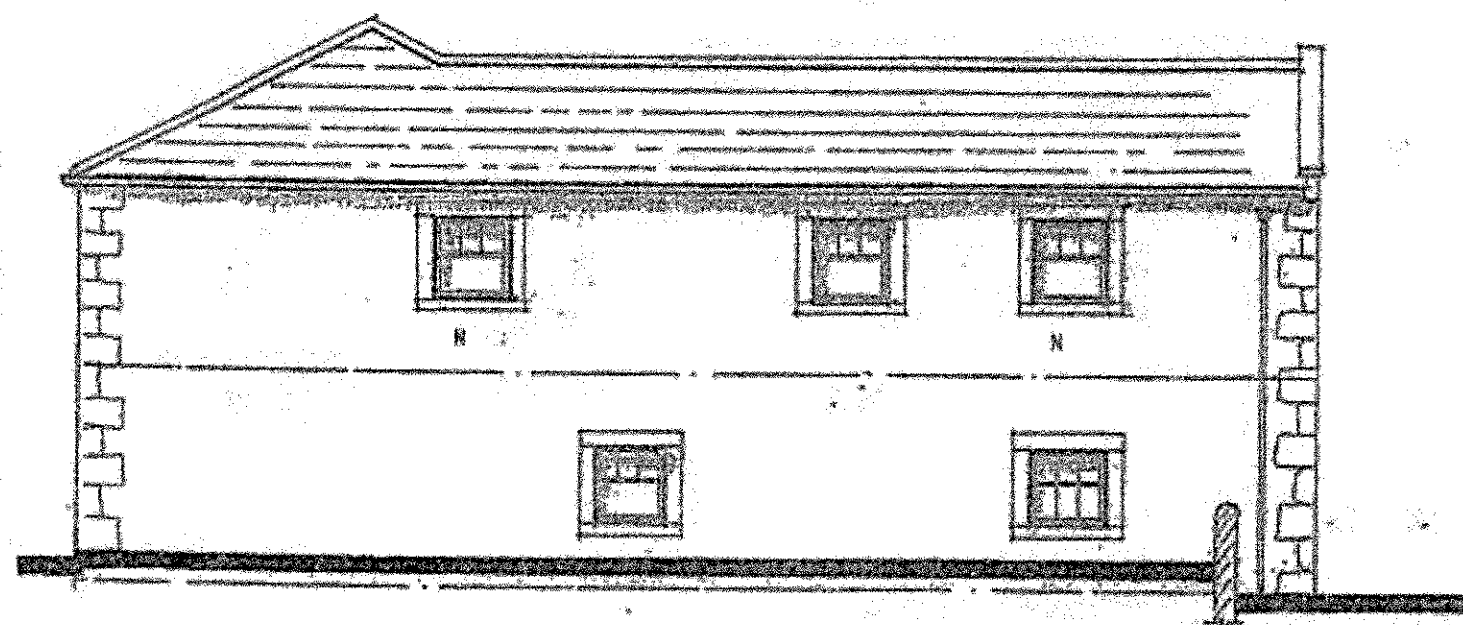


NORTH WEST ELEVATION




NORTH EAST ELEVATION

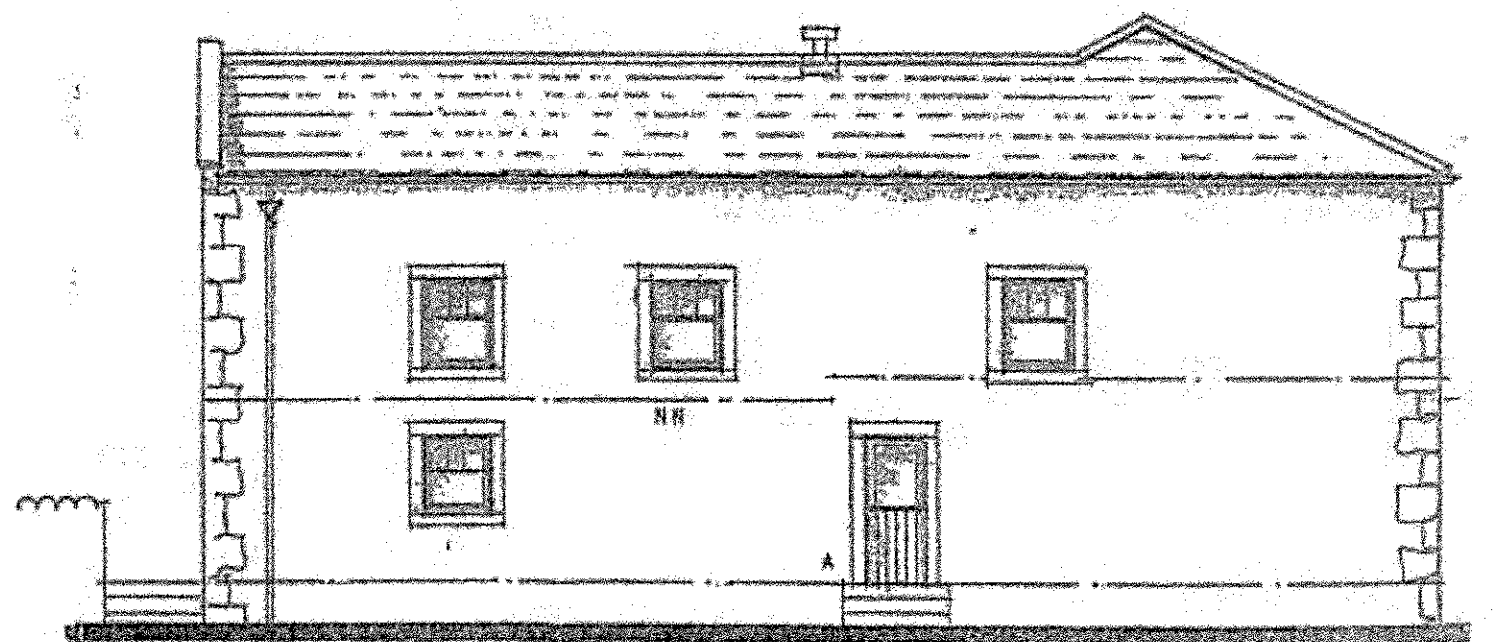


SOUTH EAST ELEVATION

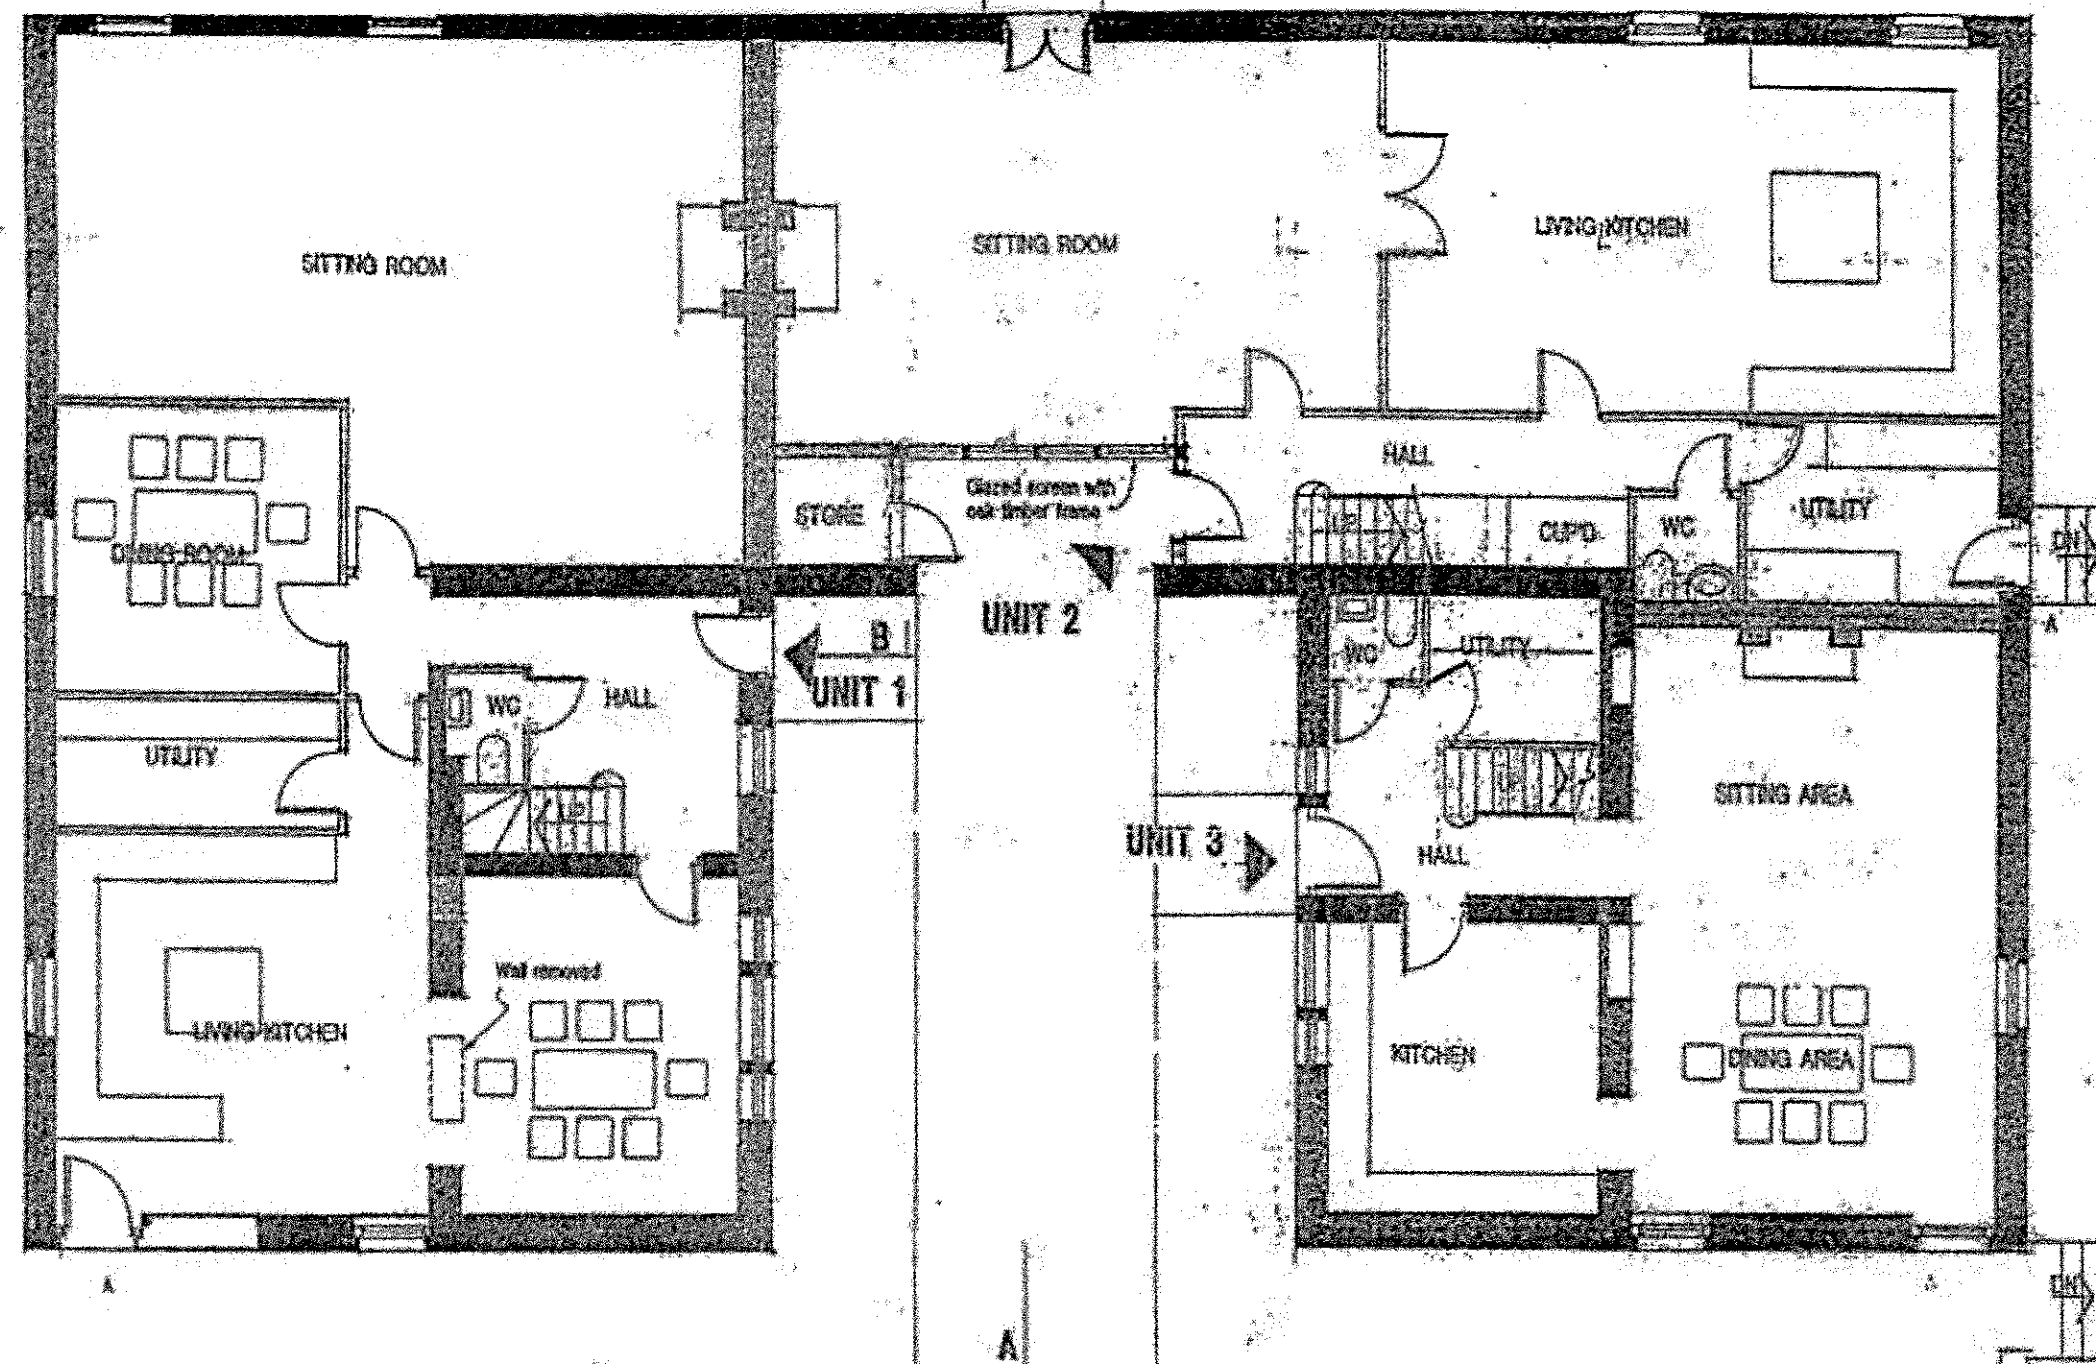

GROUND FLOOR PLAN + SITE

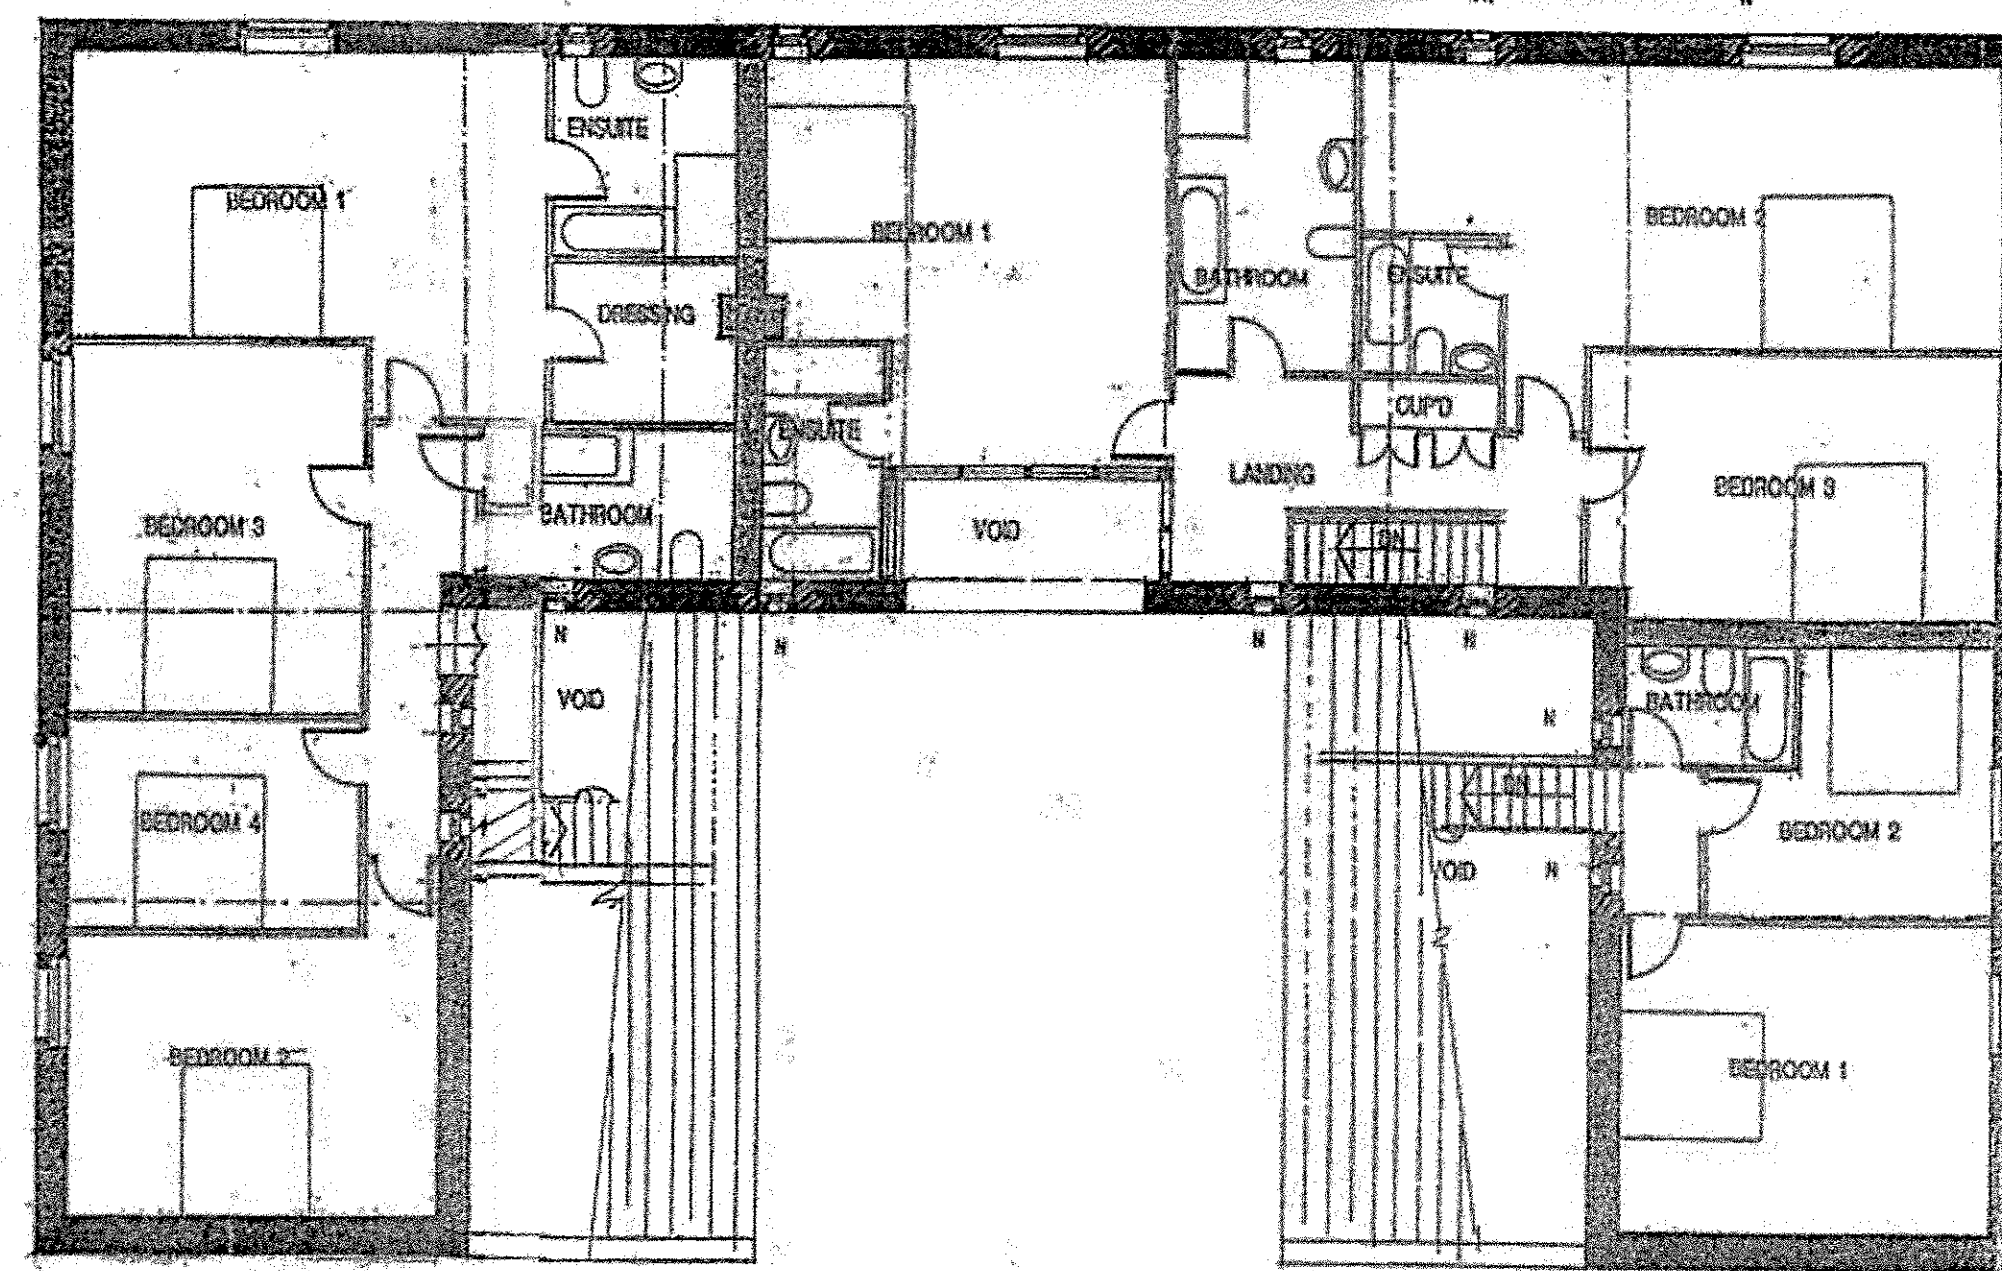

FIRST FLOOR

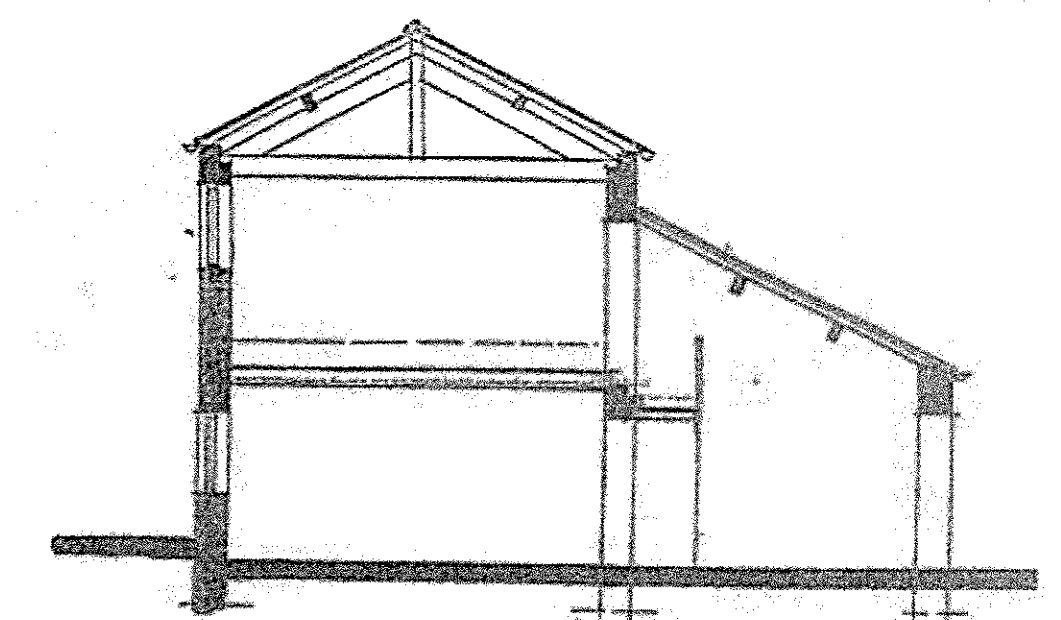

SECTION B-B

A = Altered opening
 N = New opening - but previously approved (2005/04/01)
 NN = New opening not previously approved

320160488P

PROPOSED PLANS
 NEW BARN, STONYHURST ESTATE, HURST GREEN.
 SCALE 1:100apx MARCH 2007
 PLAN NO. C26-1-1