



3201604037

EXAMPLE GATE IMAGE

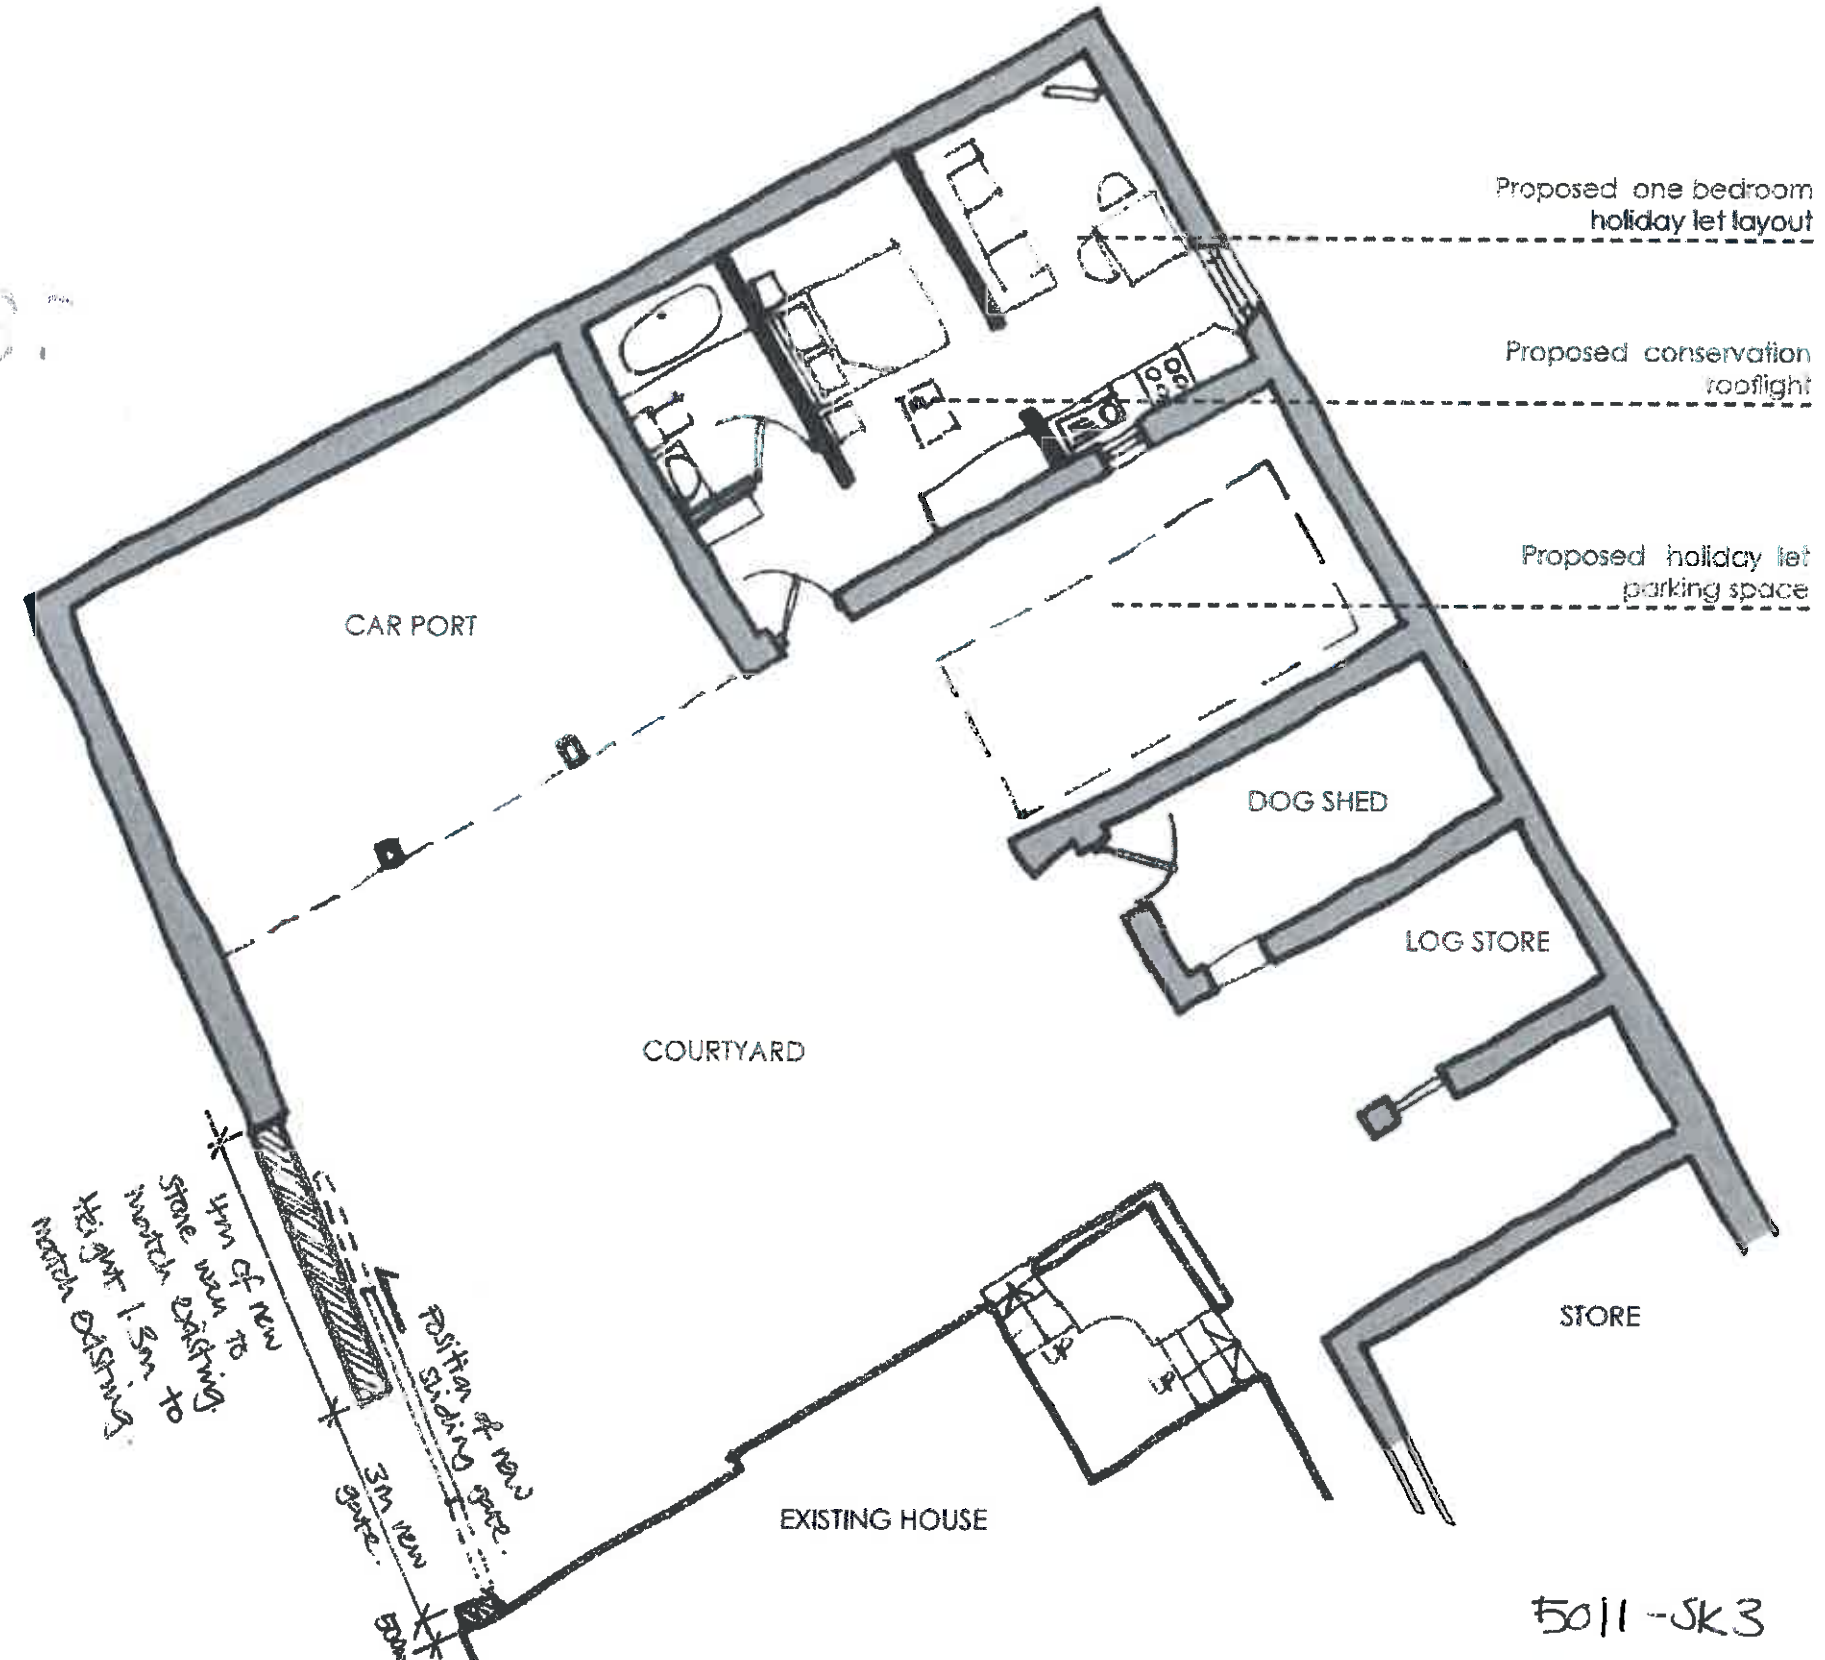

OUTBUILDING PROPOSED FLOOR PLAN

SCALE 1:100

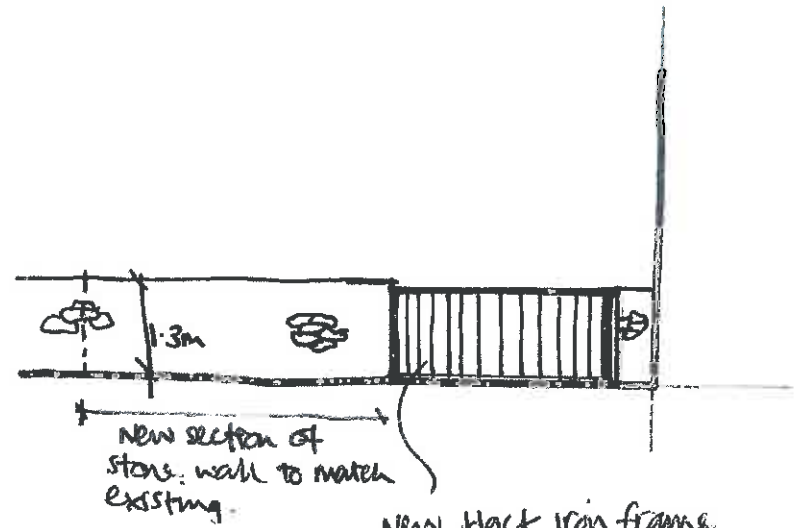

GATE ELEVATION
1:100 @ A3.

New black iron frame and timber infill gate, to slide behind new wall section.

5011-JK3
PROPOSED GATE DRAWING
1:100 @ A3
SPA ARCHITECTS
MAY 16