


South Elevation  
1:50 Scale



West Elevation of Barn  
1:50 Scale

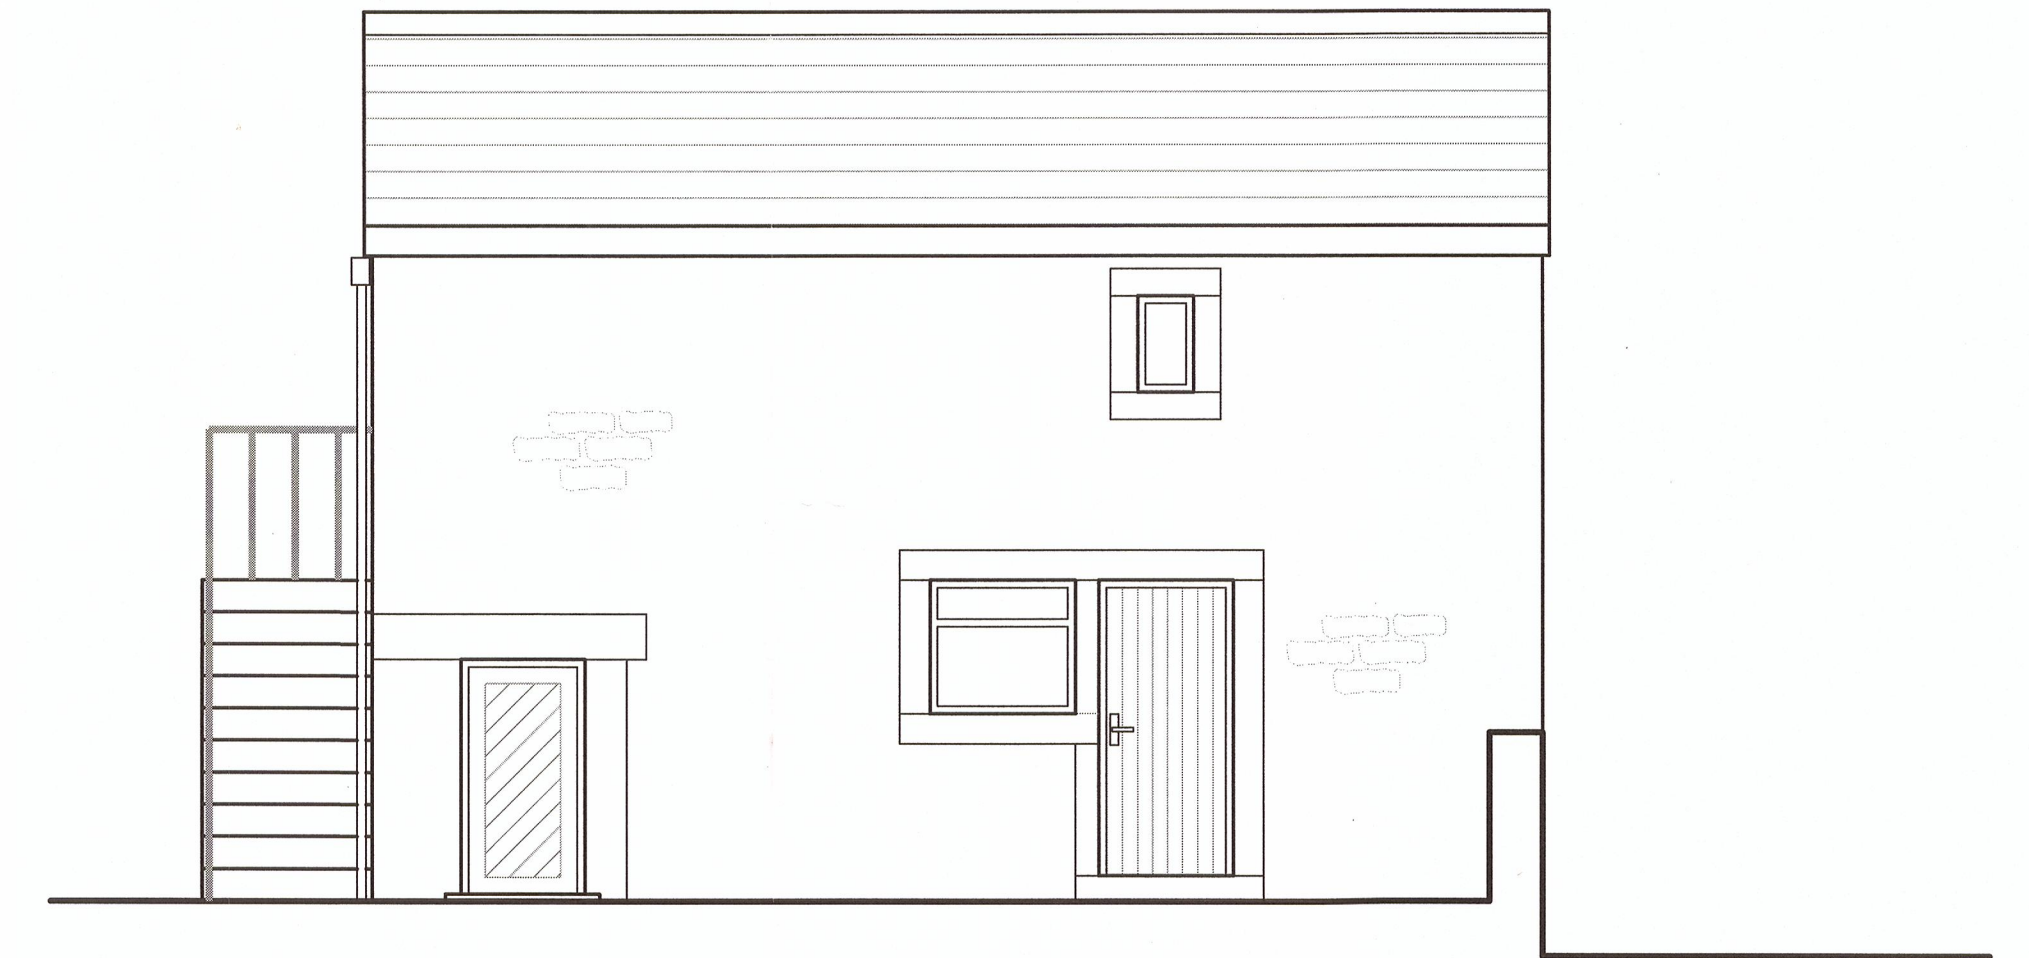

North Elevation  
1:50 Scale



East Elevation  
1:50 Scale

320160497P

Client  
Mr and Mrs Lloyd

Job Title  
Proposed Extension  
Lower Yew Tree Farm  
Alston  
Preston  
PR3 3BN

Drawing Title  
Existing Elevations

Scale	Date	Drawn
1:50 @ A1	Feb 2016	Craig Harrison

**spa**  
SUNDERLAND PEACOCK ARCHITECTS  
SUNDERLAND PEACOCK & ASSOCIATES LTD.  
HAZELMERE, PEWICO ROAD, CLITHEROE  
LANCASHIRE, B87 2AG  
T 01200 423178 F 01200 427328  
E info@sunderlandpeacock.com  
www.sunderlandpeacock.com

5051 - 002