




Proposed GF Plan
1:50 Scale

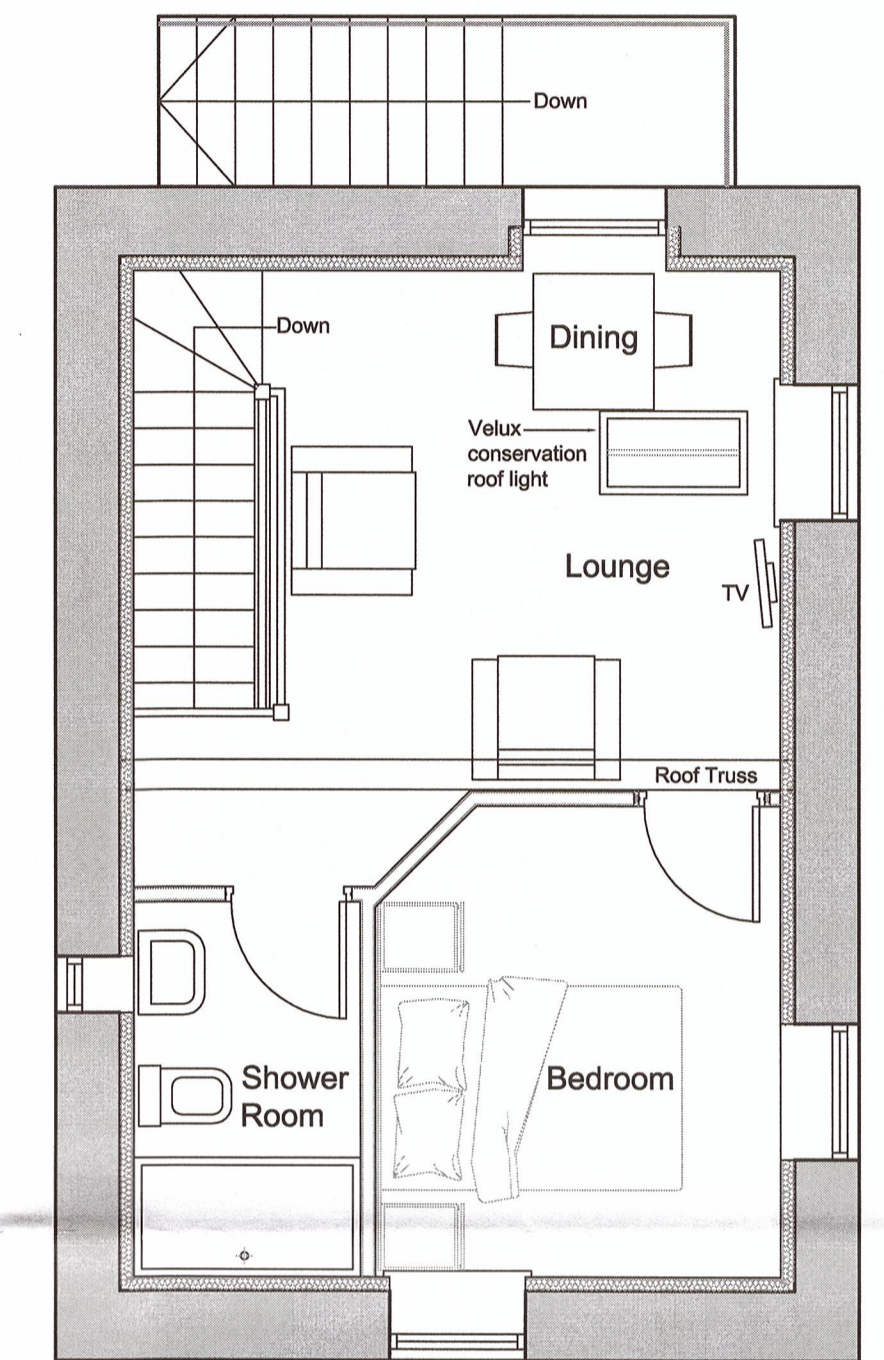


Proposed FF Plan over Barn
1:50 Scale

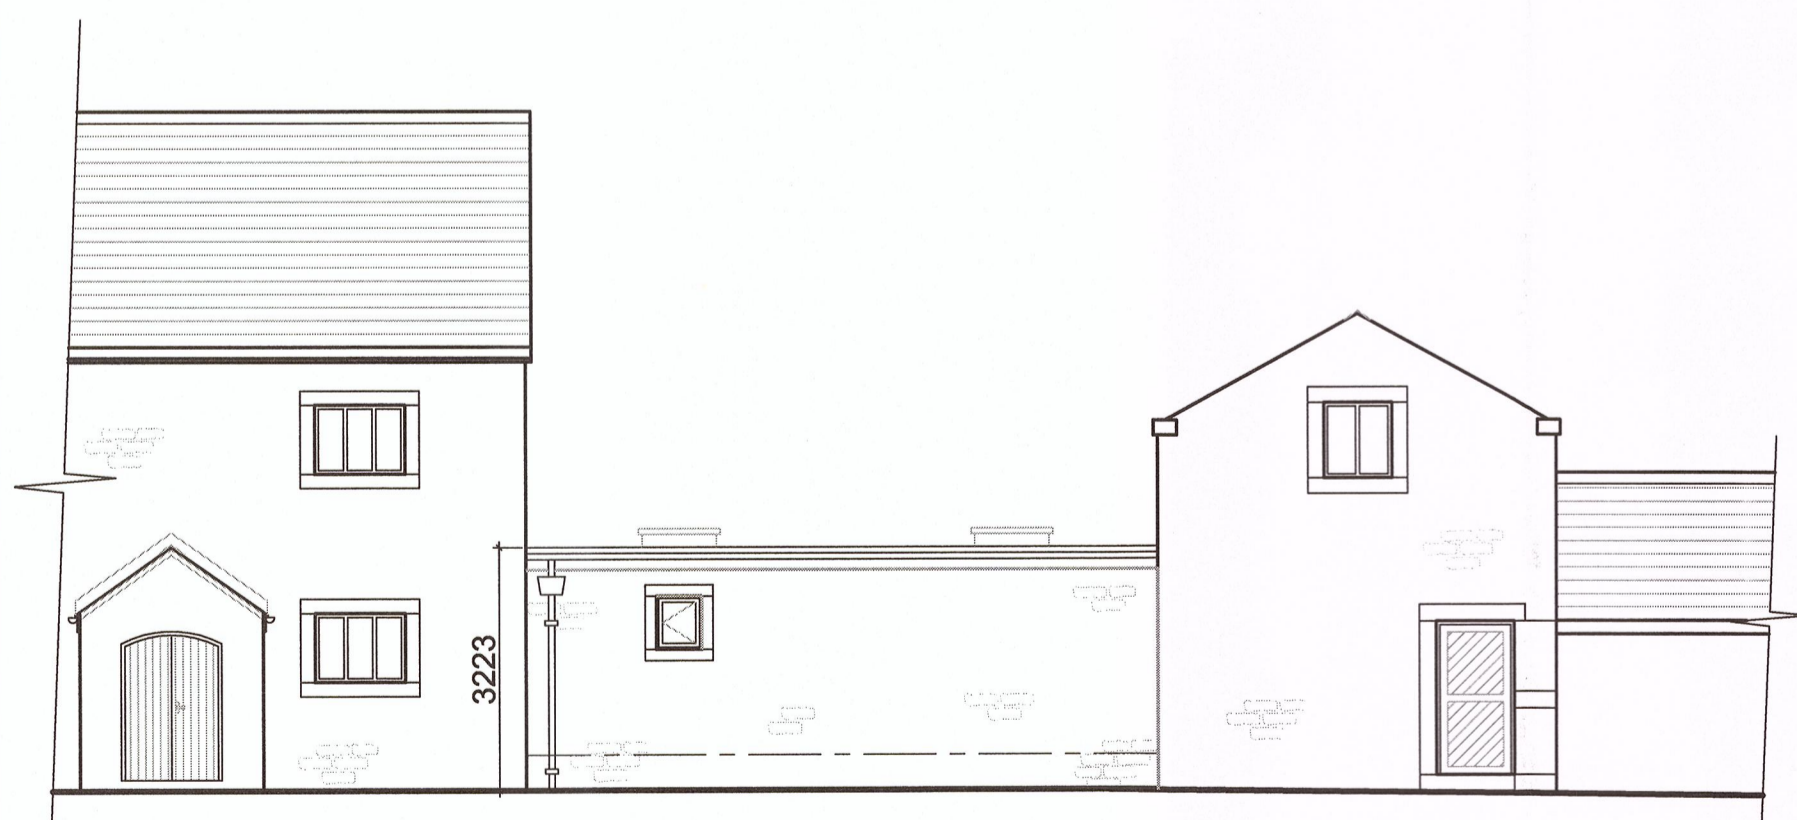

South Elevation
1:100 Scale

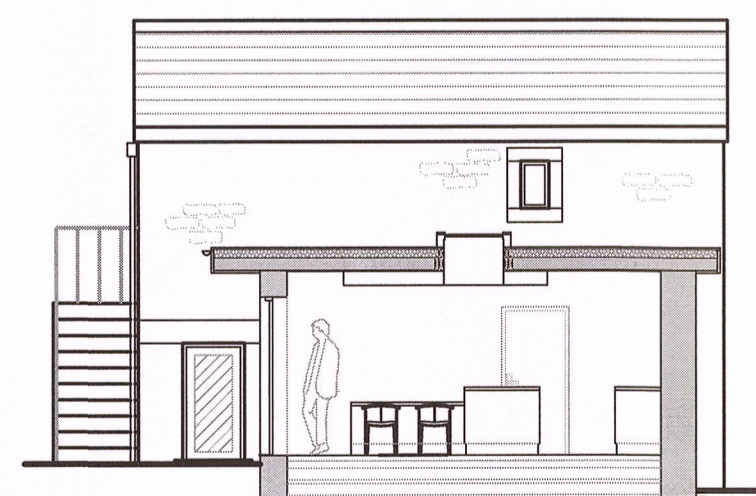

West Barn Elevation (Section)
1:100 Scale

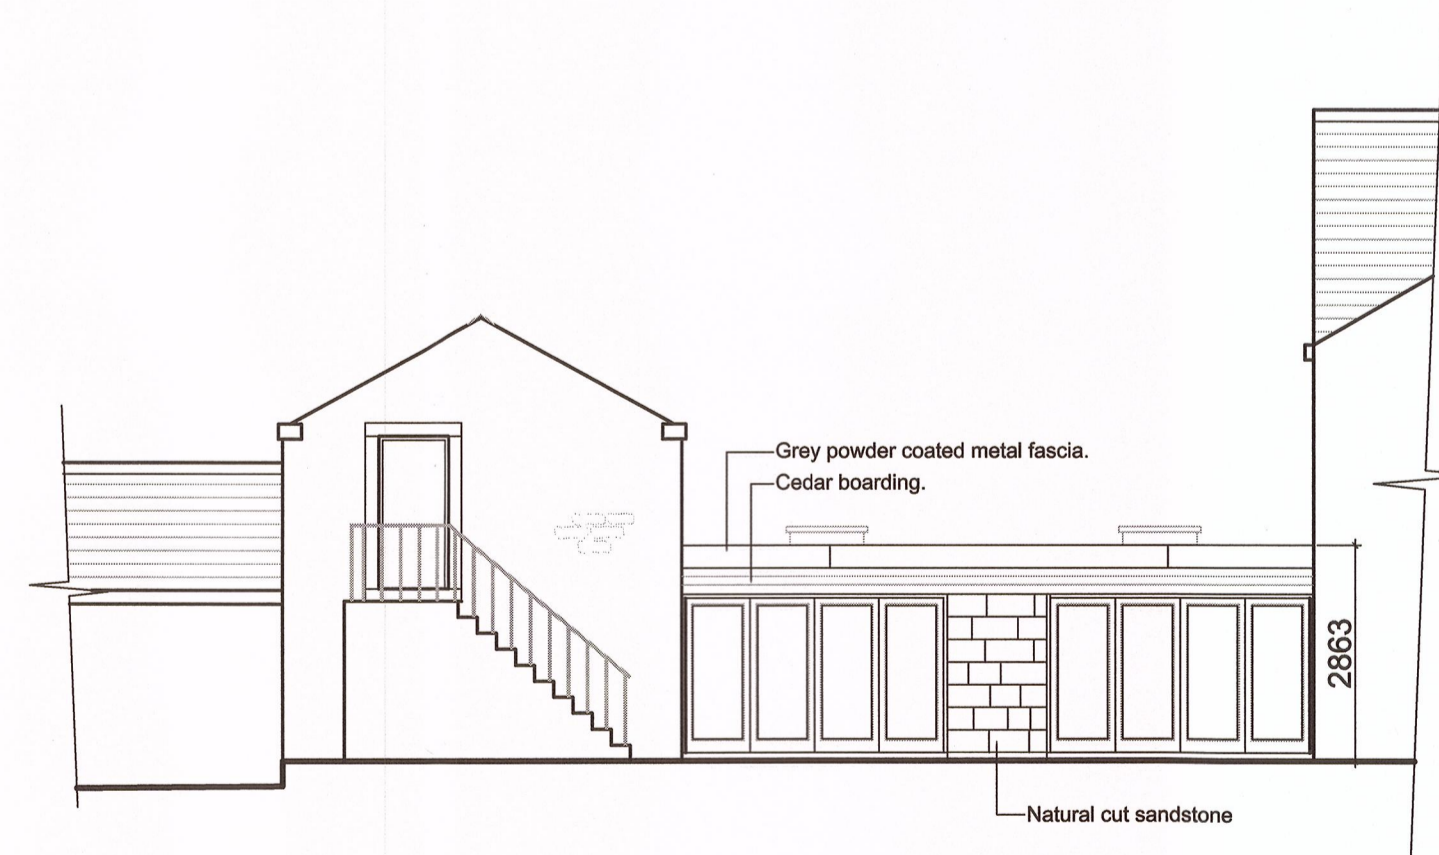

North Elevation
1:100 Scale



East Elevation (Section)
1:100 Scale

Rev. B: Window in section removed. CH 23.05.16
Rev. A: Updated following Client meeting. CH 06.05.16

Client
Mr and Mrs Lloyd

Job Title
Proposed Extension
Lower Yew Tree Farm
Alston
Preston
PR3 3BN

Drawing Title
Proposed Plans and Elevations

Scale
1:50 @ A1

Date
March 2016

Drawn
Craig Harrison

spa
ARCHITECTS

SUNDERLAND PEACOCK & ASSOCIATES LTD.
HAZELBERRY, PIMLICO ROAD, CLITHEROE
LANCASHIRE, BB7 2AG
T 01200 423178 F 01200 427328
E info@sunderlandpeacock.com
www.sunderlandpeacock.com

5051 - 003 B