



SECTION AA

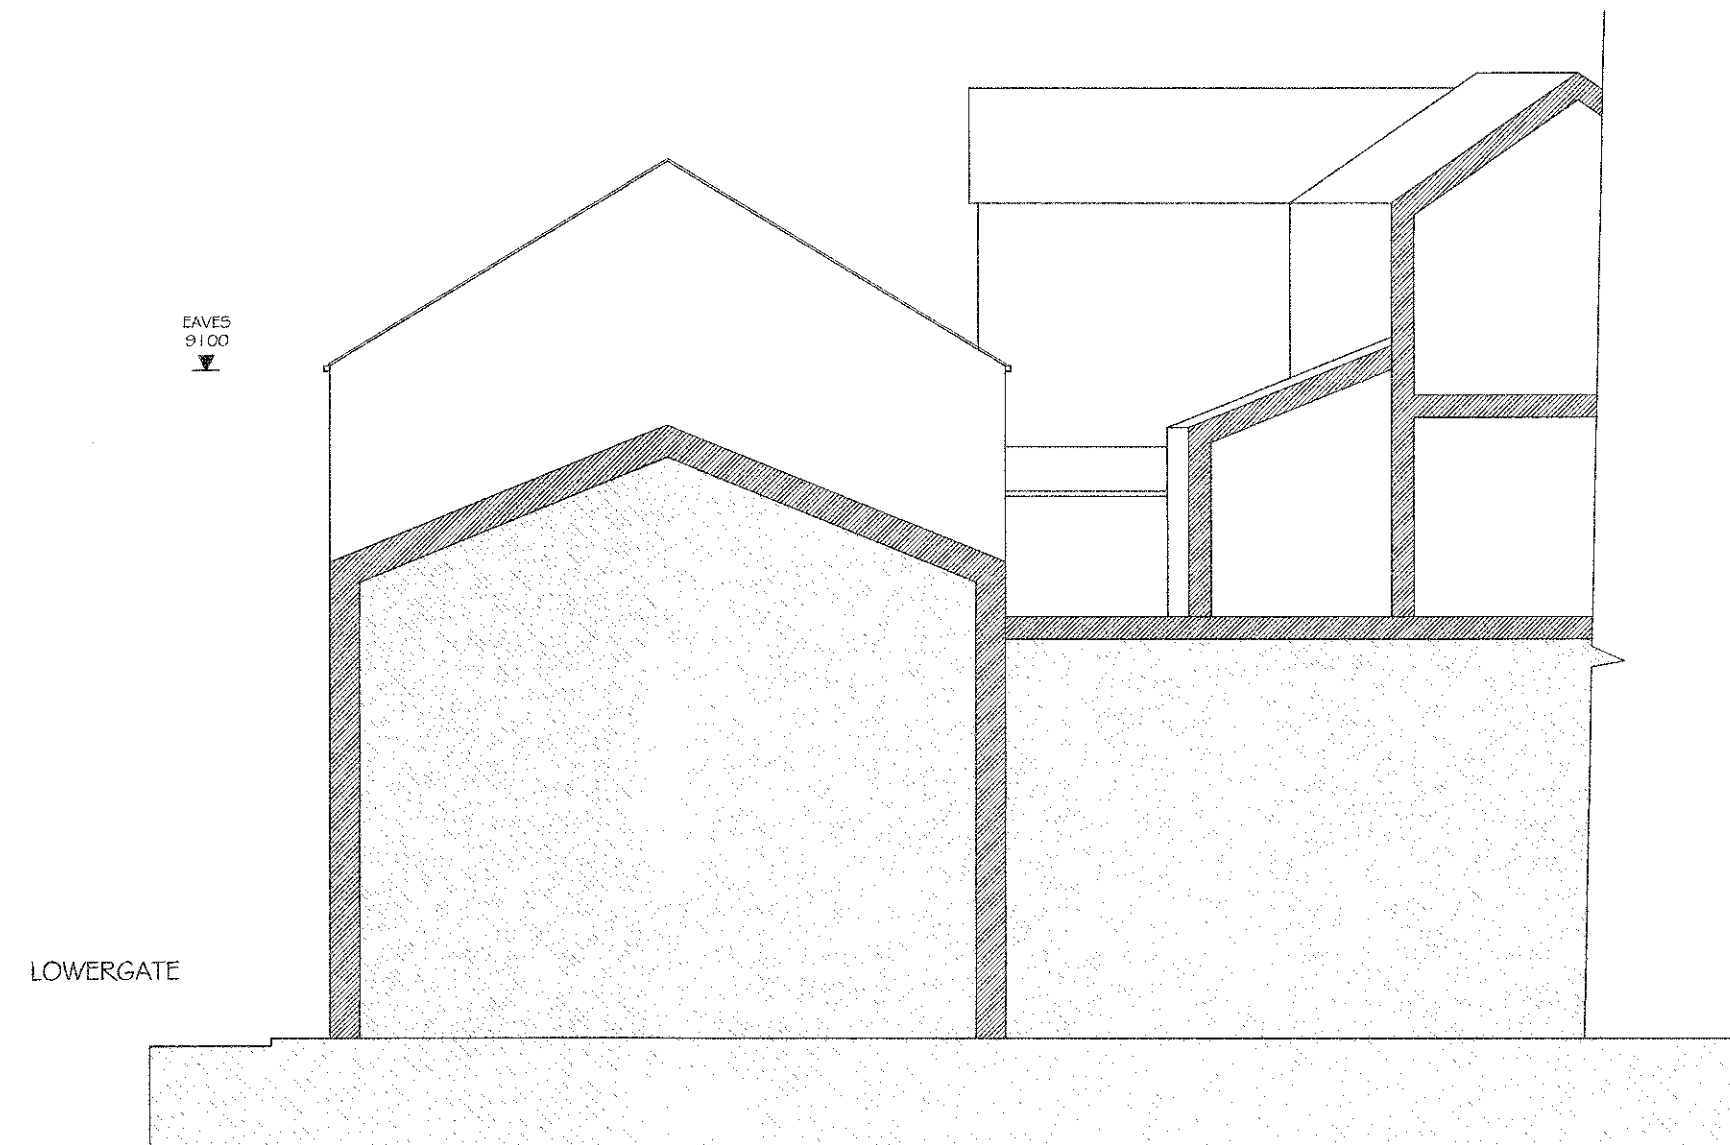


NORTH ELEVATION

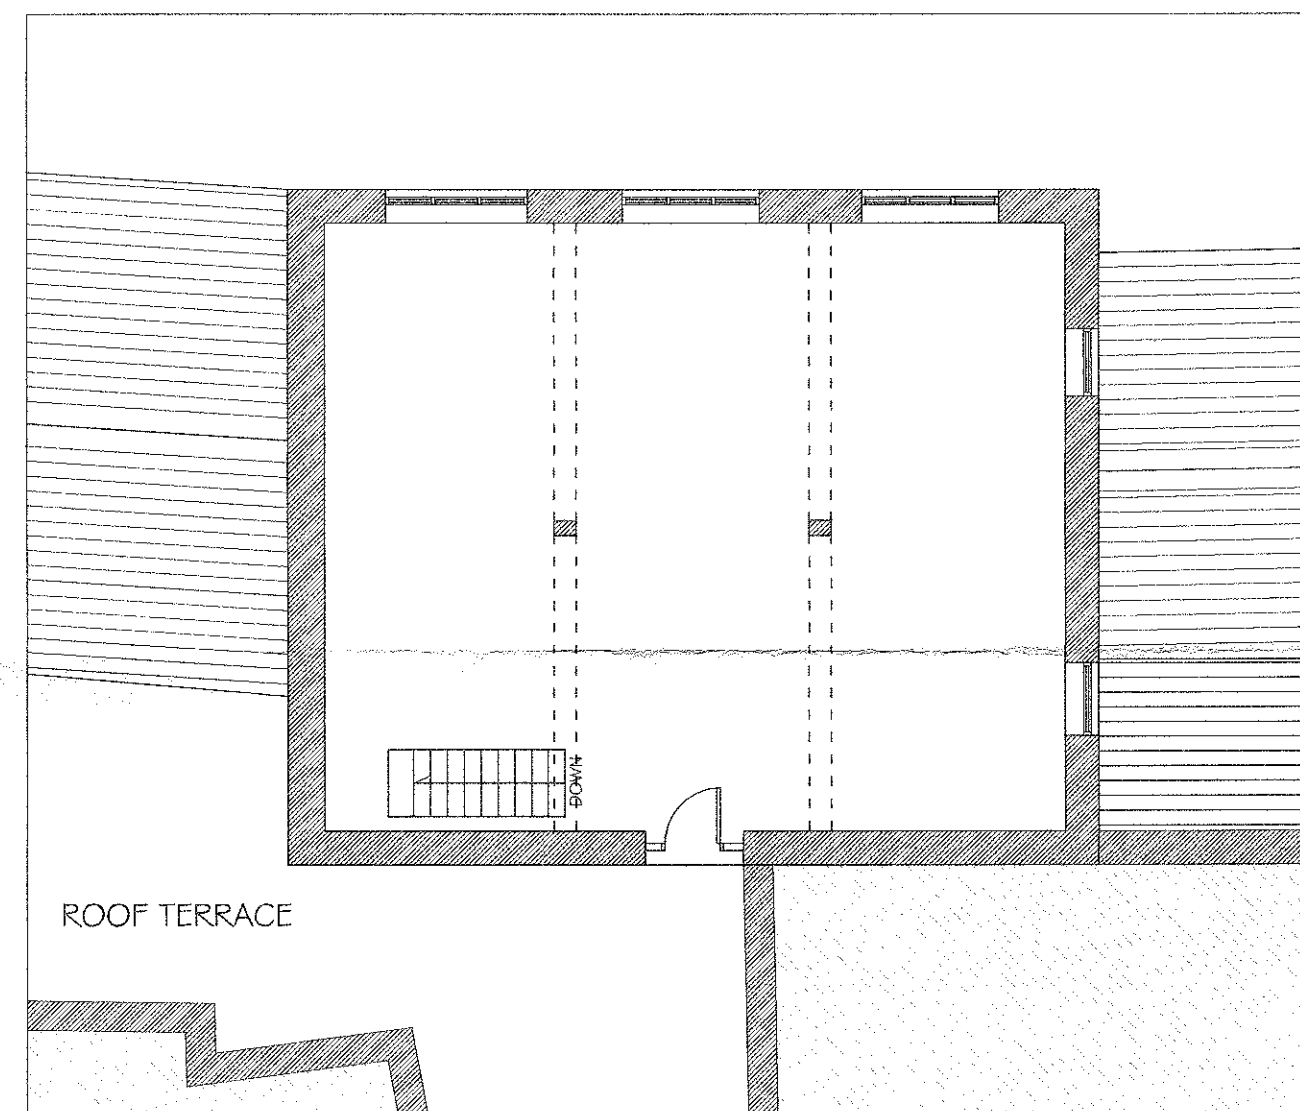


SECOND FLOOR  
ACCESS TO MOOR LANE



EAST ELEVATION

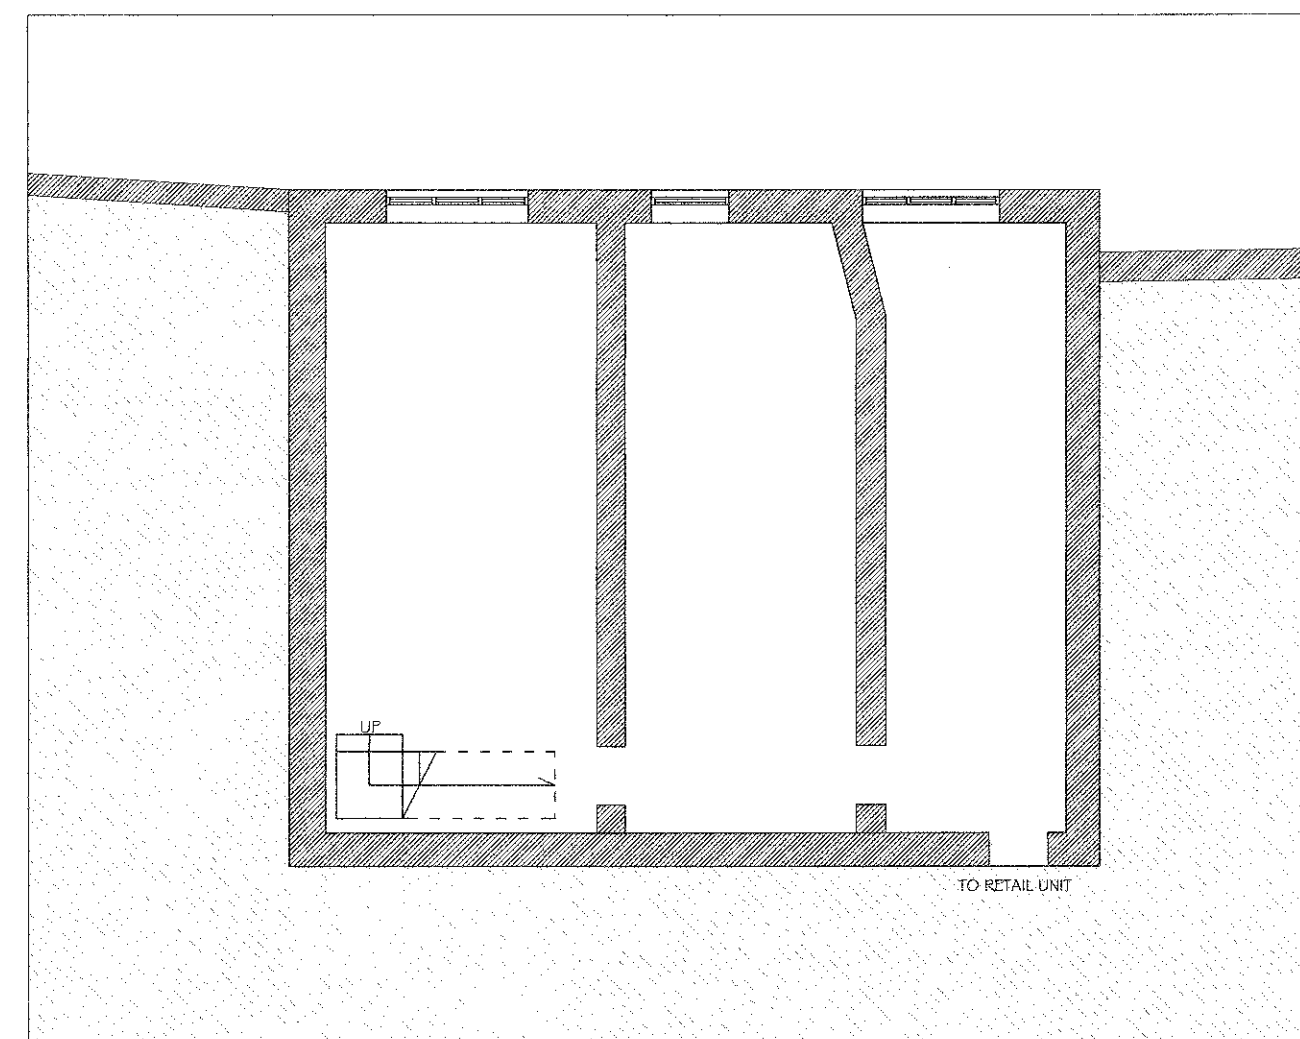

FIRST FLOOR

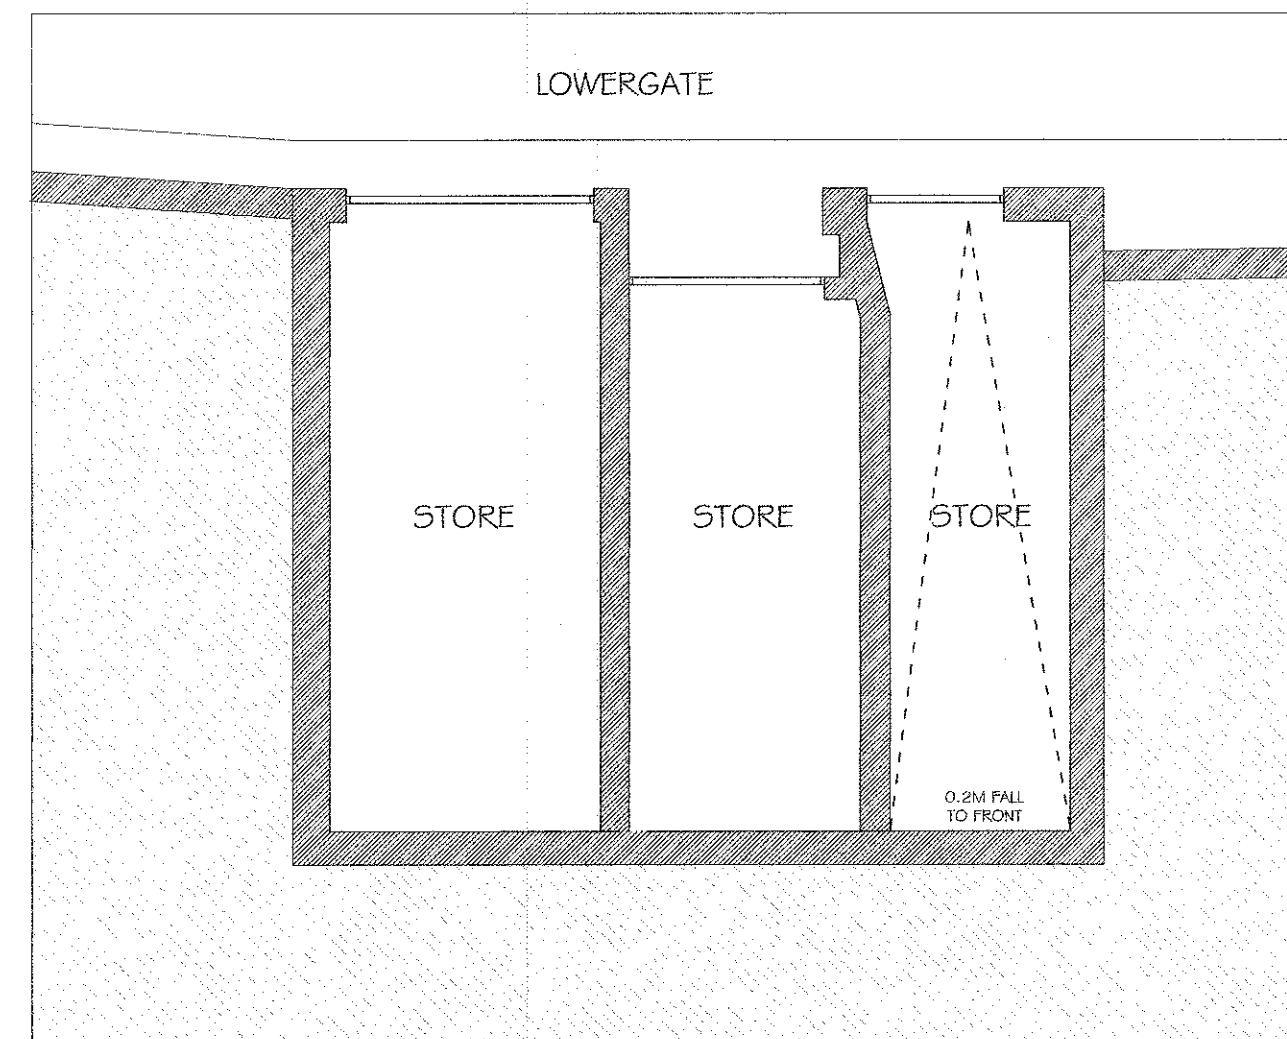

GROUND FLOOR

Notes:

**PHD** PETER HITCHEN  
DESIGN Ltd  
RIBA # CHARTERED ARCHITECT

Rev Date Revision

320160503P

project:  
PROPOSED ALTERATIONS TO 102  
LOWERGATE, CLITHEROE

client:  
LOIS NANCY FELTELL

drawing title:  
EXISTING PLANS, ELEVATIONS  
& SECTION

scale:  
1:100 @ A1

drawn: DW checked: PH

date:  
16/05/16

project no. PHD/LNF  
drg. no. 100  
rev. -